
 


Rev	Date

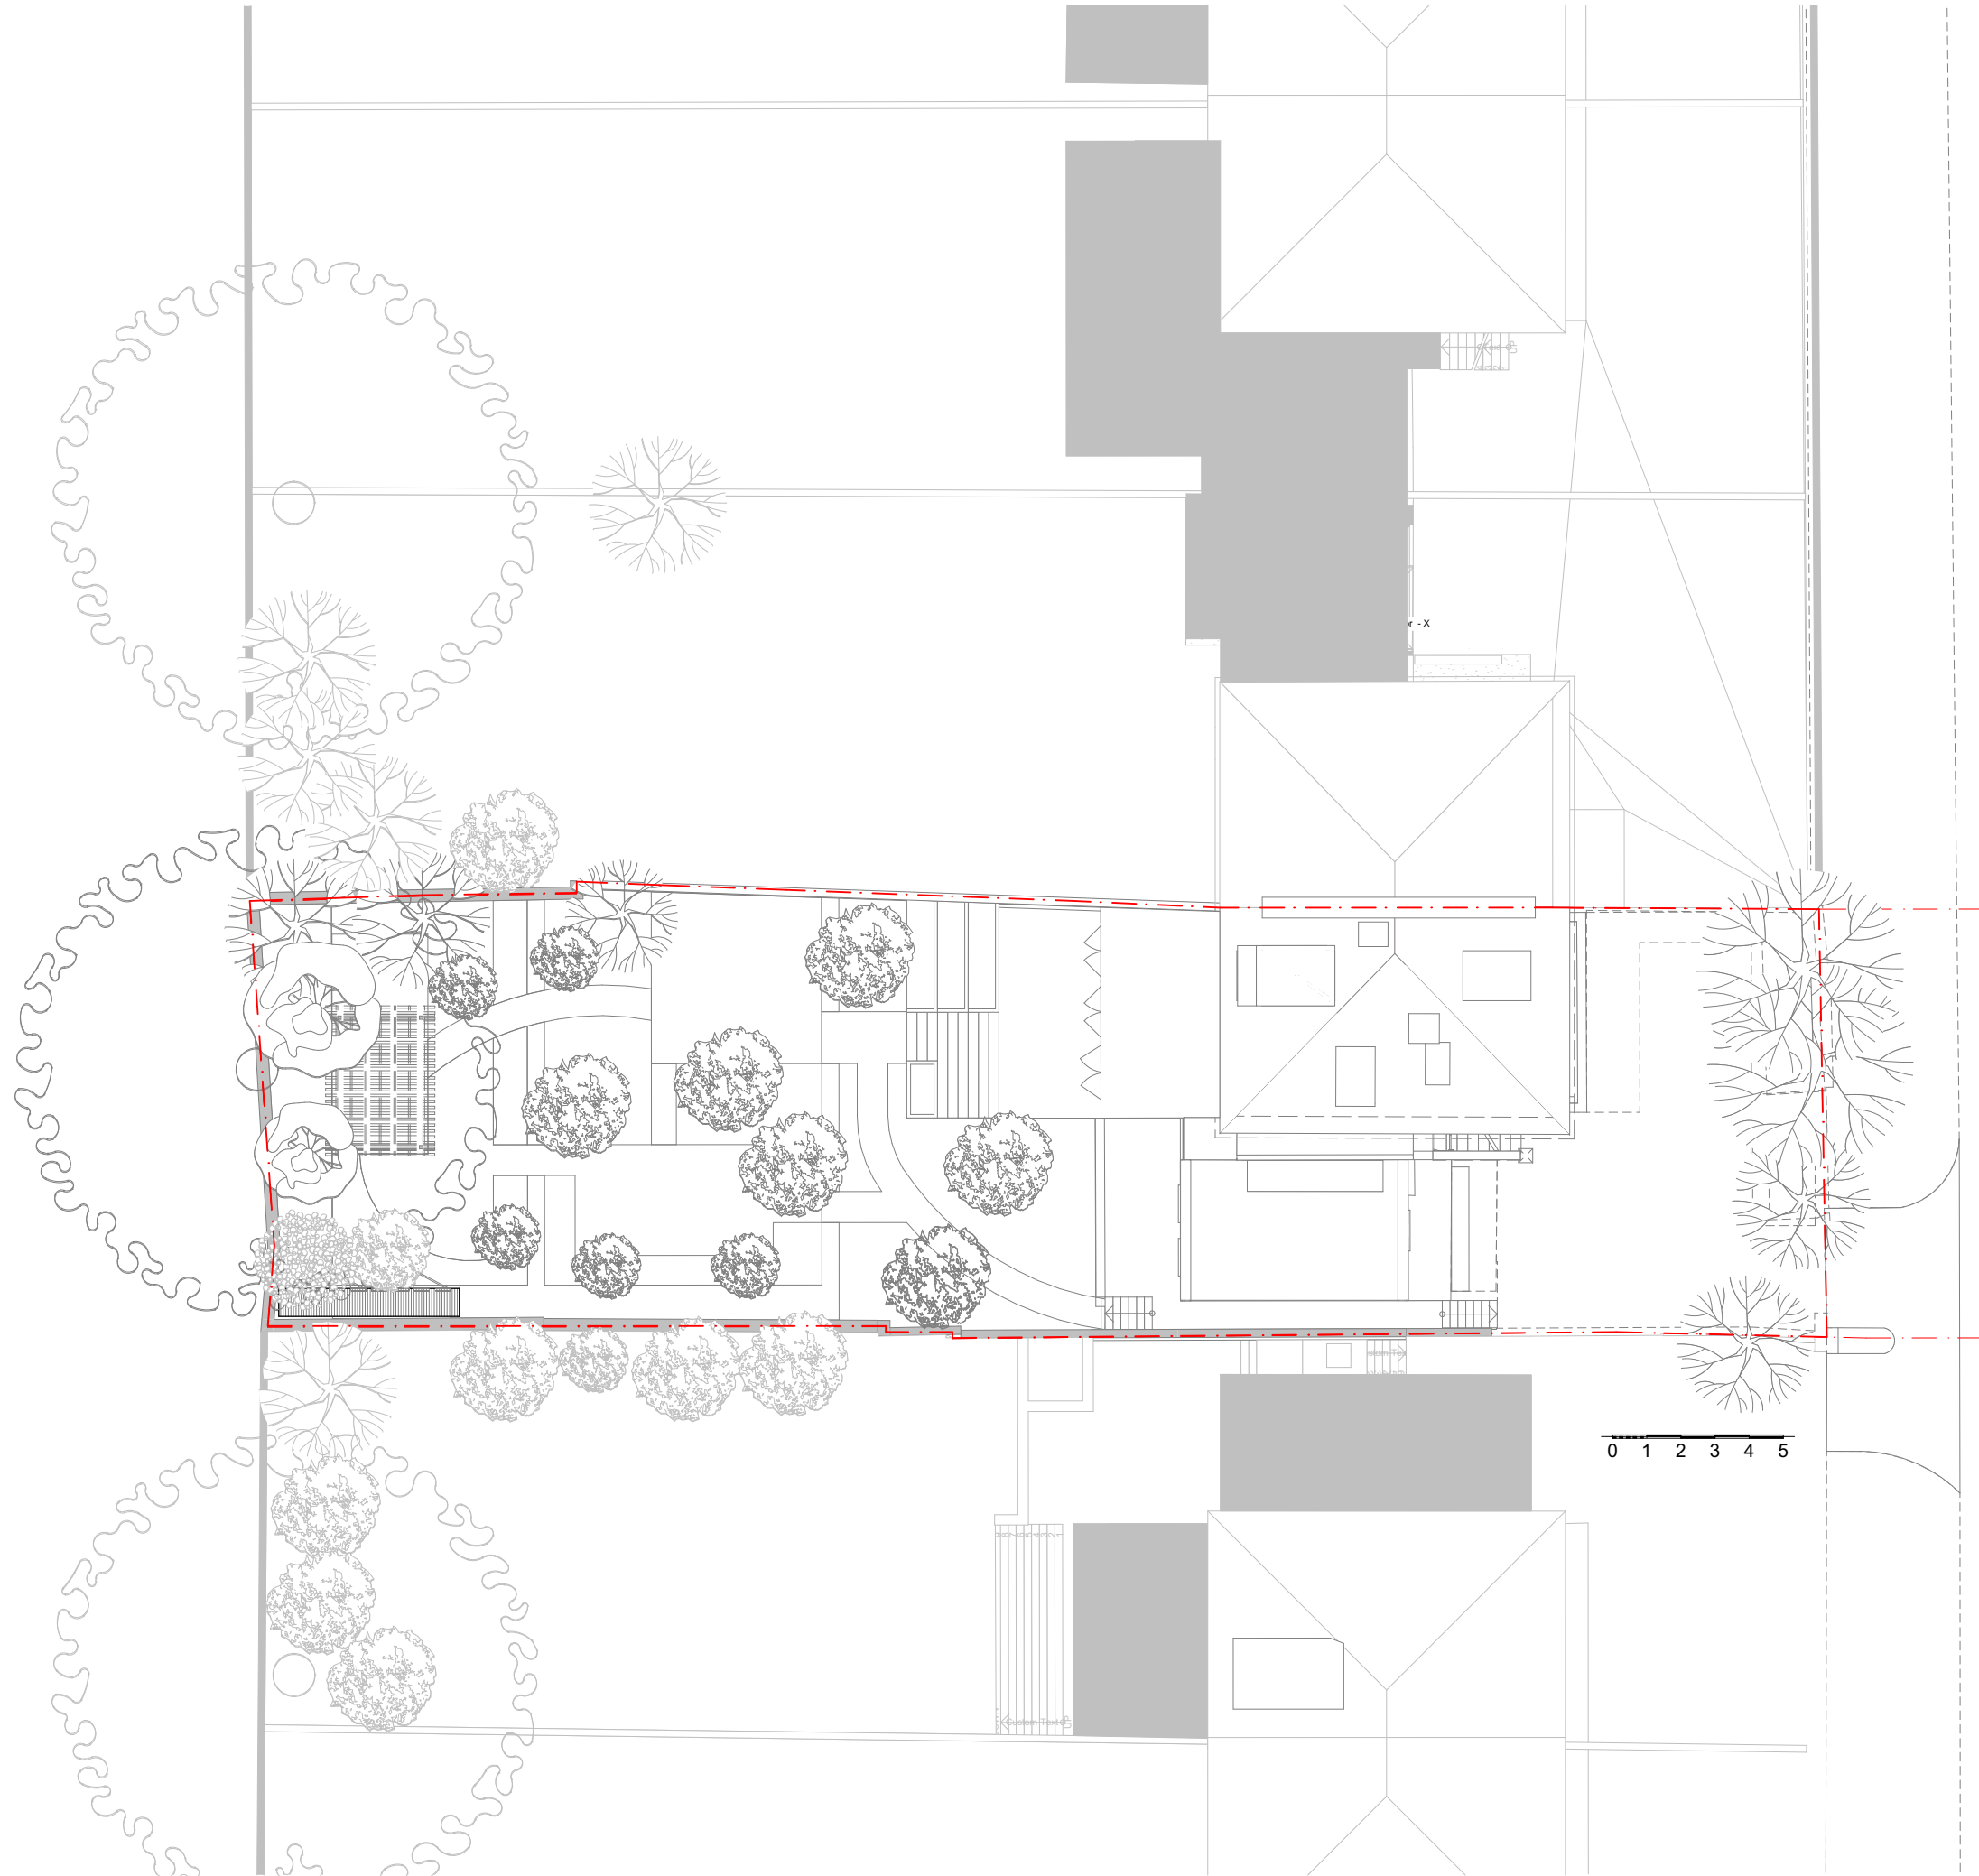

10b Branch Place
 London N1 5PH
 p: 0207 686 3445
 e: info@scenarioarchitecture.com
 w: www.scenarioarchitecture.com

Project Name:
53 Queens Grove

Client:
Lisa & Andrew Barnett

Site Location:
**53 Queens Grove NW8 6EN
 London UK**

Drawing not to be used other than the purpose for which it was prepared. It's supplied without liability for errors or omissions. All dimensions are to be checked on site. This drawing is to be read in conjunction with all other drawings. Notes on this drawing will apply to all other drawings where a similar position exists.

Scale @ A3
1:200

Project No.
152

Drawing Name
Proposed Site Plan

Drawing Number
PR-A0.01

Rev

Proposed Site Plan

1:200

G:\Shared\Drawings\Projectal1-Active\102_53 Queens Grove\1-Project\CD\Design\1-3D\3-Planning\102_53 Queens Grove - All Source Heat Pump.pln