

Notes

- All dimensions must be checked on site and not scaled from this drawing. Any discrepancies to be reported to the office below.
- The Contractor shall make a survey of the site and shall be responsible for obtaining all dimensions and levels necessary for the proper construction of works as indicated.

Client  
**INTEGRA BUILDINGS LTD**

Job Title  
**INTEGRA HUMBER BUSINESS PARK PAULL**

Drawing Title  
**Proposed Site Plan**

©Copyright  
**ELEVATION**  
ELEVATION DESIGN LTD  
DESIGN - CONSTRUCTION PROJECT MANAGEMENT  
16 Wright Street Hull HU2 8JU  
Telephone 01482 221155  
Fax 01482 221105  
Email alex@elevationdesign.org.uk


Revisions	Date	Description	DR	CH
A	22.07.20	Scheme updated as per clients comments	AU	RB
B	22.07.20	Existing boundary noted and 5 added to production 5	AU	RB
C	24.09.20	Scale bar checked and amended	AU	RB
D	03.12.20	Scale bar checked and amended	AU	RB
E	09.08.23	Topographical survey added to scheme	AU	RB
F	15.09.23	Office extension added to the drawing as per MM request	AU	RB
G	16.11.23	Redline area added to site plan	AU	RB
H	17.11.23	Redline area amended	AU	RB

Status  
**SKETCH**

Scale 1:500 @ A1 Date 12.07.20

Drawn By AU Checked TW Approved RB

Drawing No. 2277.02 Rev H

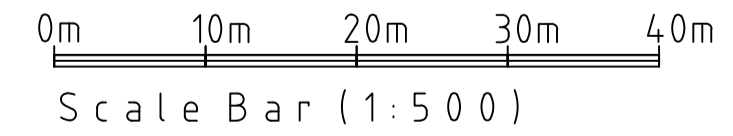

Total site area (redline) = 4929sqm