




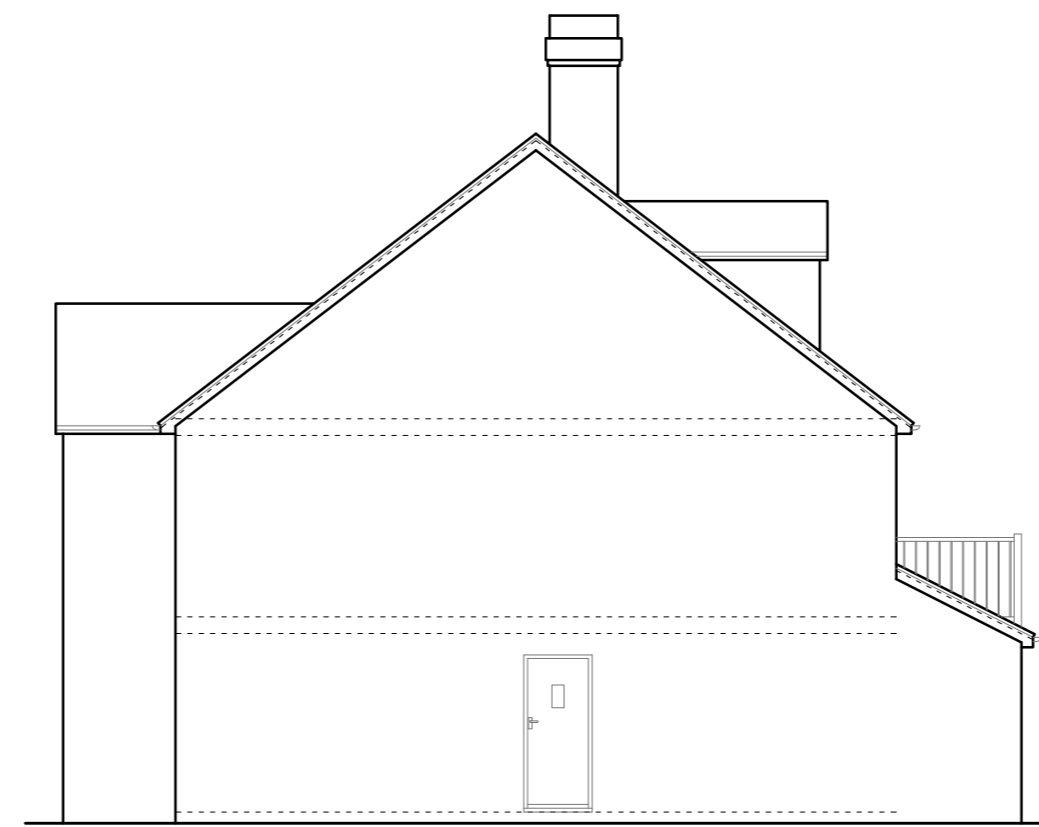


REAR ELEVATION

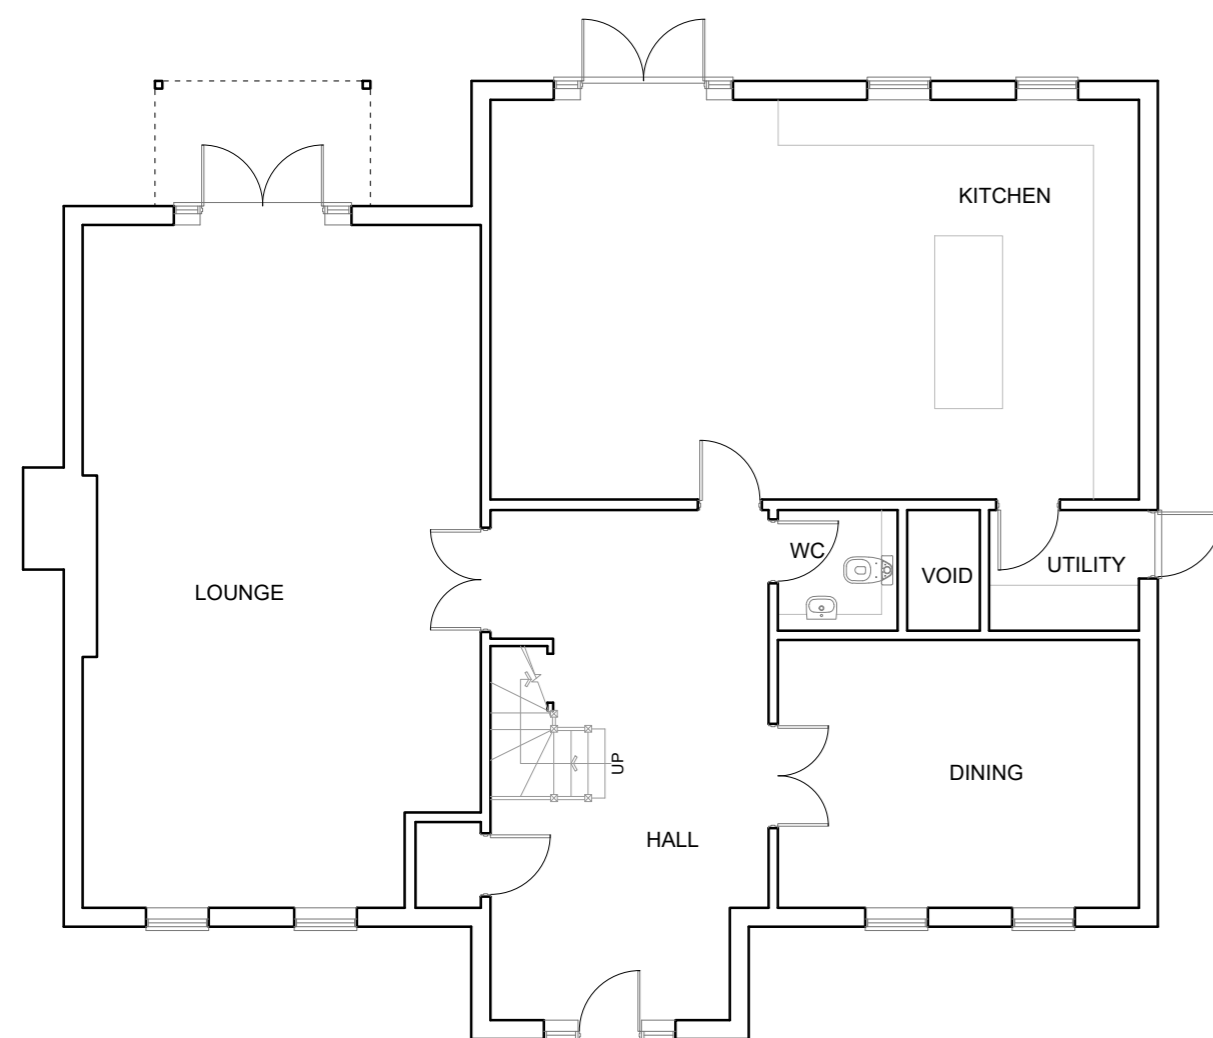

SIDE ELEVATION

 

GROUND FLOOR PLAN

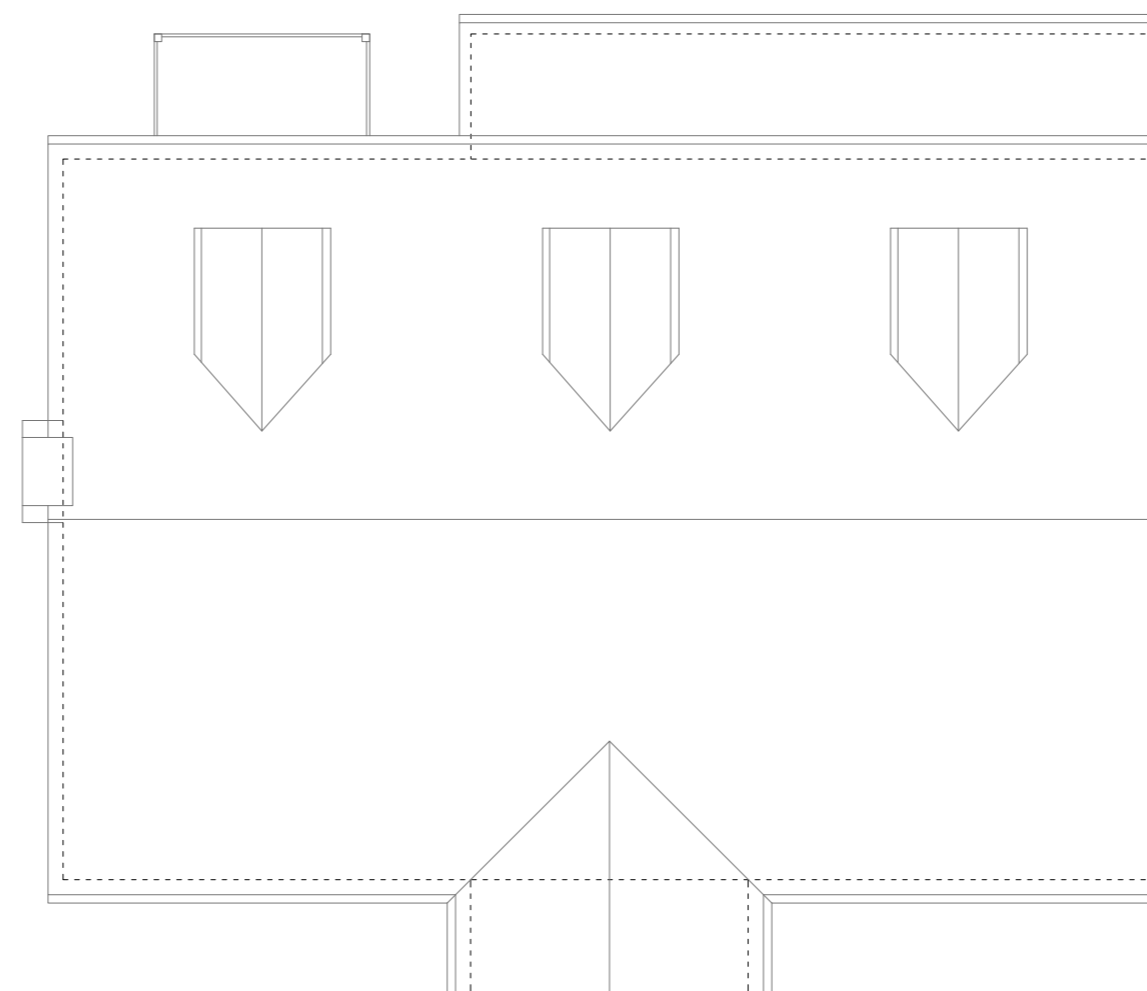

ROOF PLAN



THIS DRAWING PRINTED ON A2 SIZE PAPER



Home Extension Designs

HOME EXTENSION DESIGNS
HED HOUSE
60A BRIDGE ROAD EAST
WELWYN GARDEN CITY
HERTS AL7 1JU
tel : 01707 393971
e:info@hed.co.uk

Project: 3 Great Oak Court, Ware

Drawing Title: **PLANS AND ELEVATIONS AS EXISTING**

Drawn By: ALI Scale: 1:100 Date: Oct 2023

Dwg Status: EXISTING Checked:

Drawing No: 5825-E01 Revision: