






REAR ELEVATION

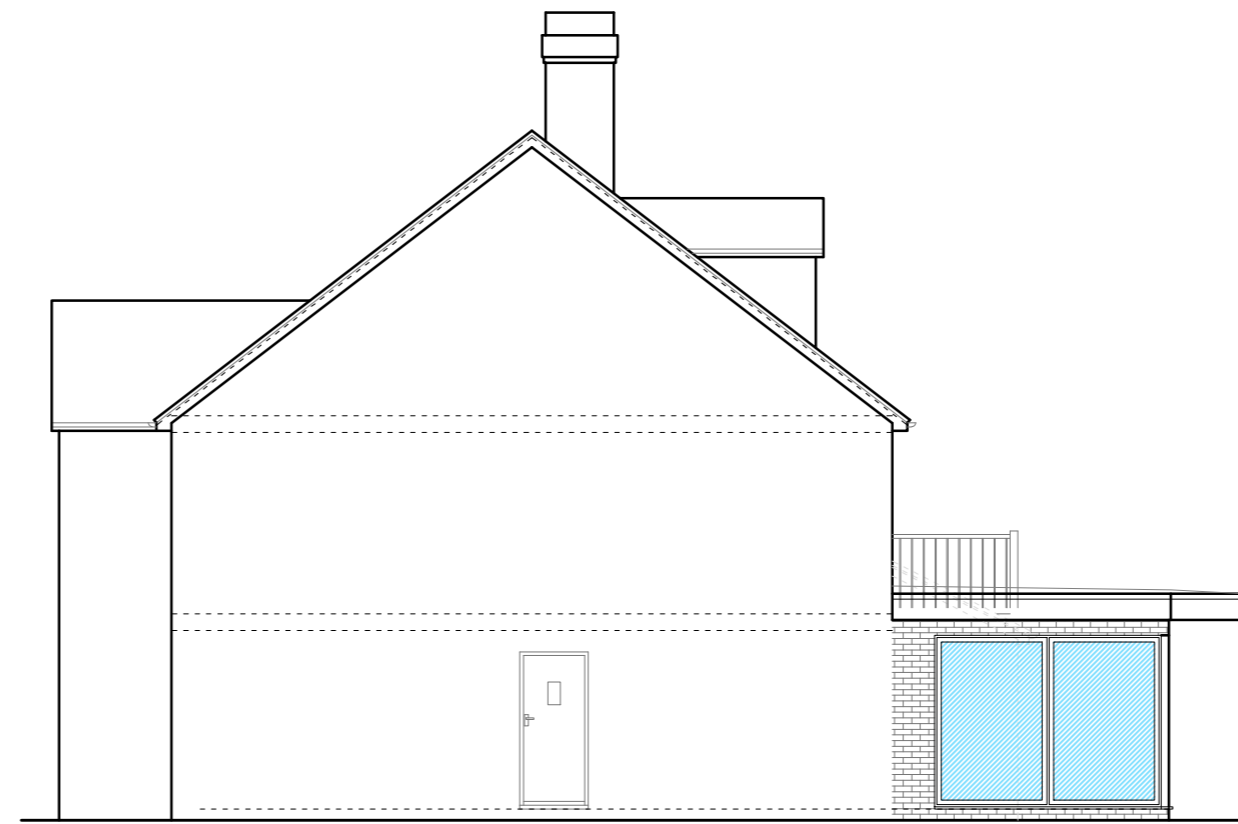


SIDE ELEVATION

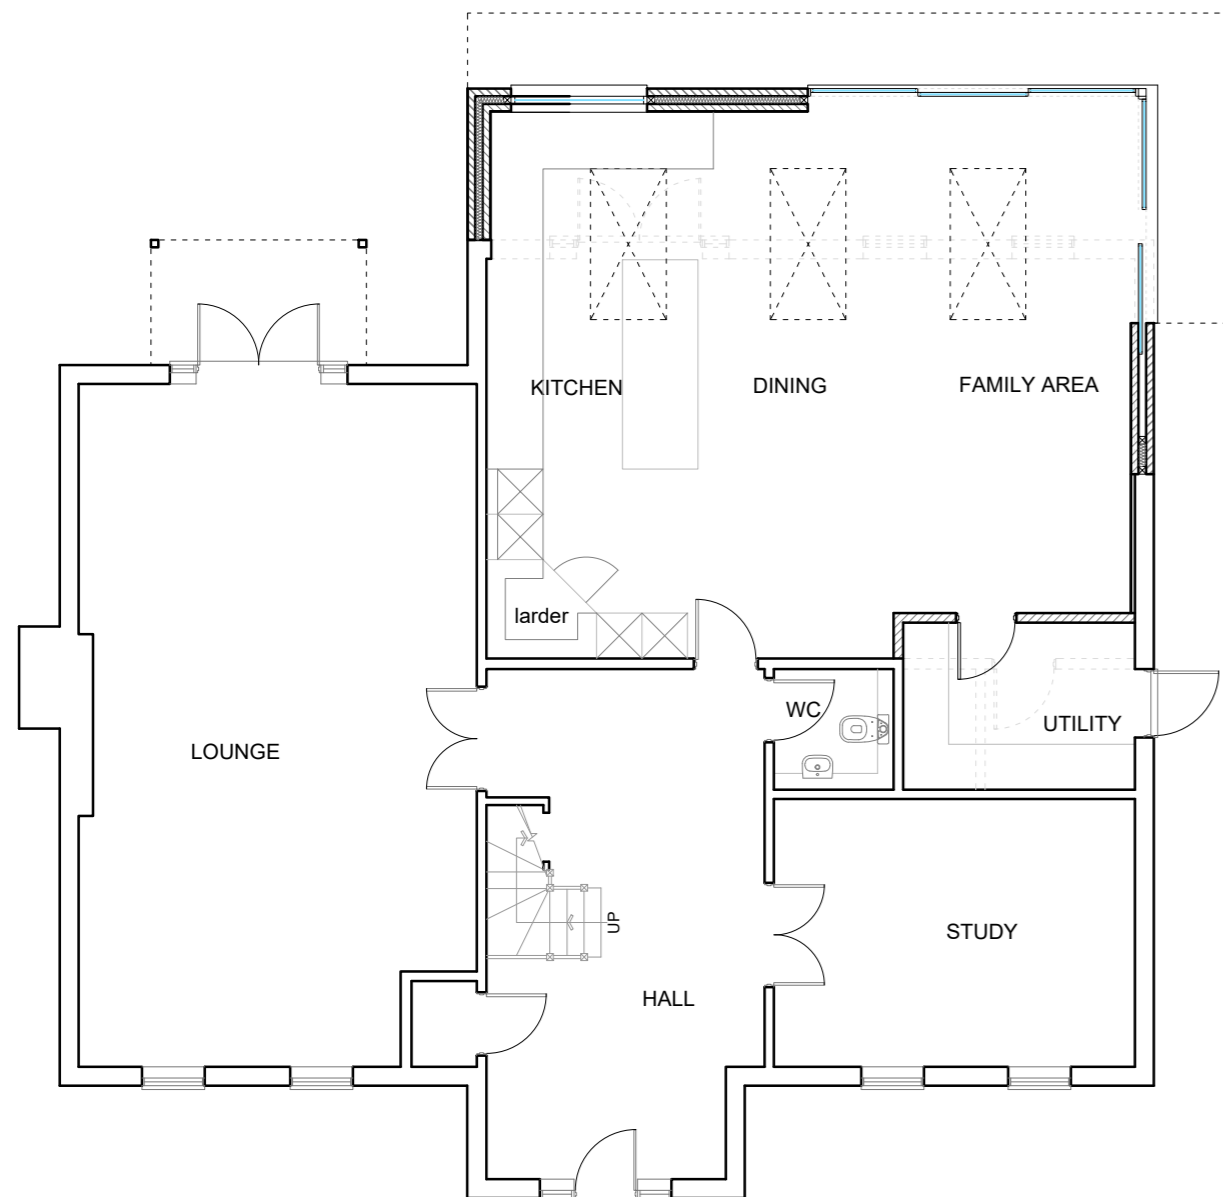

GROUND FLOOR PLAN

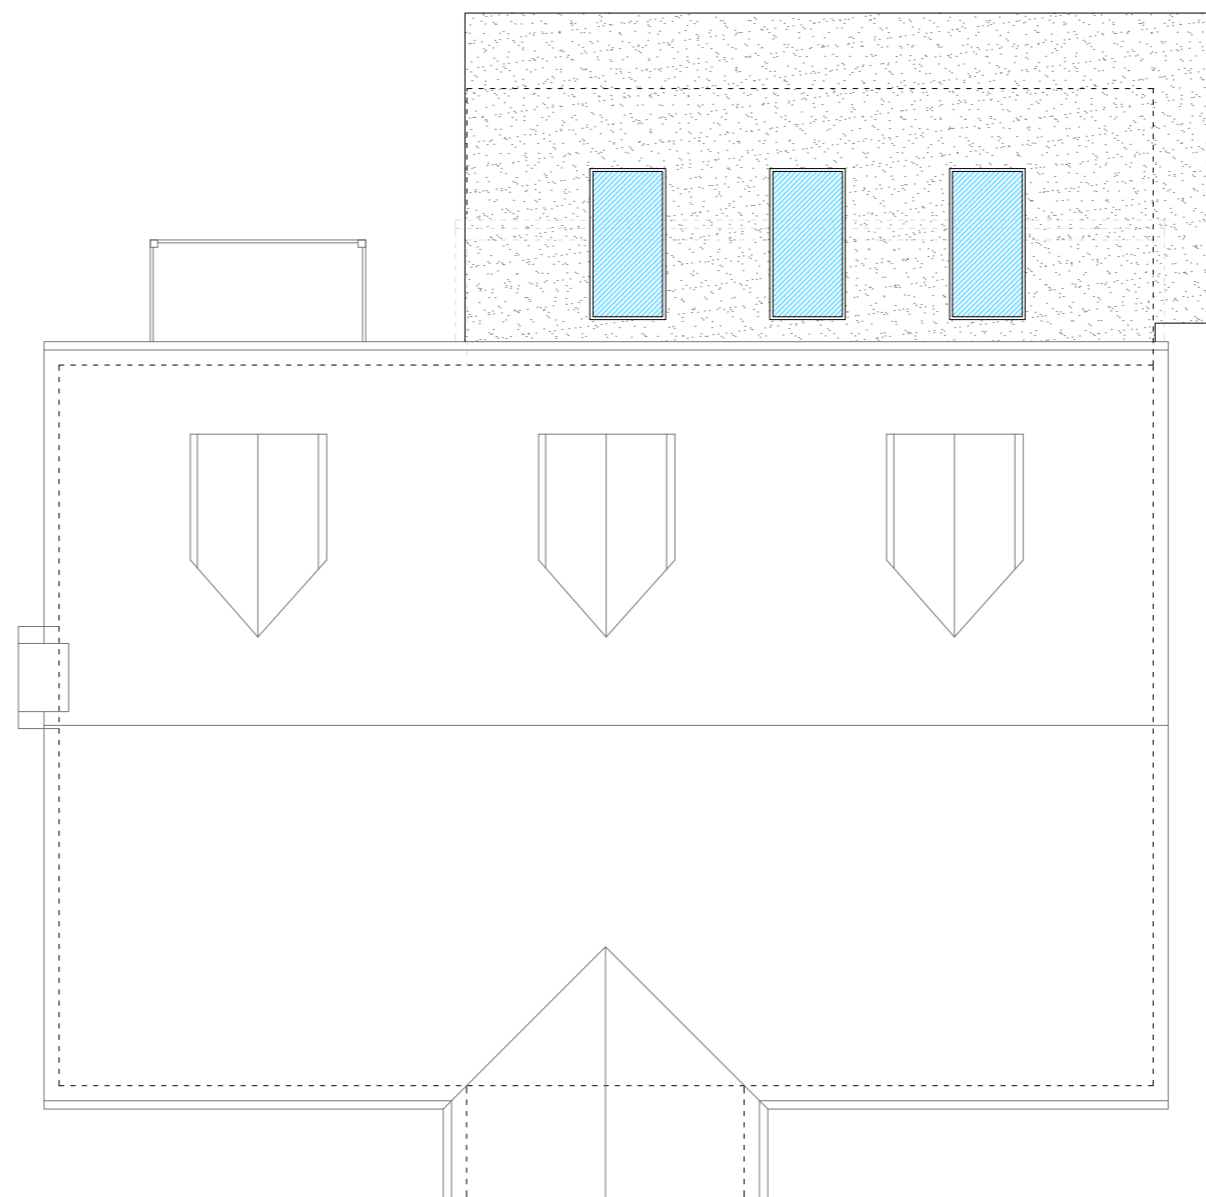

ROOF PLAN

 

THIS DRAWING PRINTED ON A2 SIZE PAPER



Home Extension Designs

**HOME EXTENSION DESIGNS**  
**HED HOUSE**  
 60a BRIDGE ROAD EAST  
 WELWYN GARDEN CITY  
 HERTS AL7 1JU  
 tel : 01707 393971  
 e:info@hed.co.uk

Project: 3 Great Oak Court, Ware

Drawing Title: **PLANS AND ELEVATIONS  
 AS PROPOSED**

Drawn By: ALI Scale: 1:100 Date: Oct 2023

Dwg Status: PLANNING Checked:

Drawing No: 5825-P01 Revision: **A**