



PROPOSED PLAN 1:100

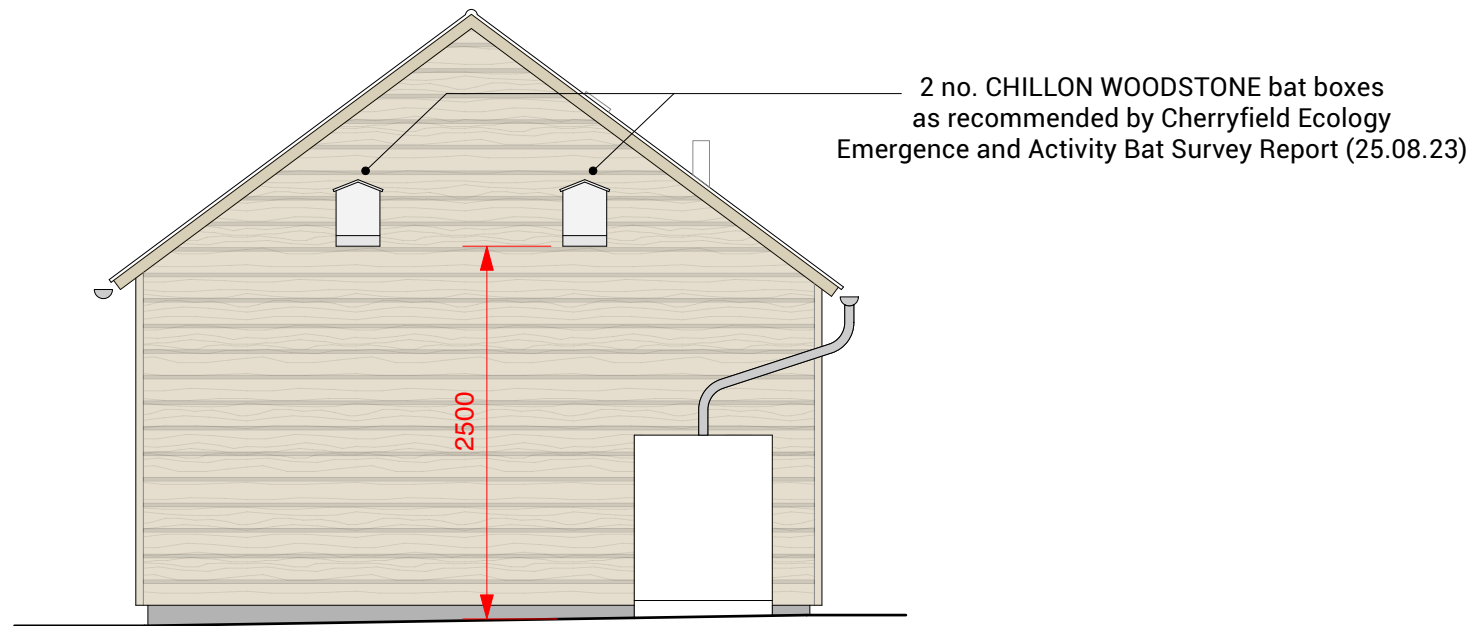

PROPOSED NORTH ELEVATION 1:50

 

Pardon  
Chambers  
Architects

Project Address  
1-3 Ash Cottages  
Albury Road  
Little Hadham SG11 2DQ  
  
Drawing Title  
3/23/0423/FUL Condition 7  
Barn/ Annex  
Bat Boxes

Drawing No.:	2212_2102	Revision:	
Scale@A1:	n/a	Scale@A3:	n/a
Scale@A3:	n/a	Rev. Date:	
Drawn by:	RP	Date:	09/10/2023
Status:		DoC	