
 


NOTES:
 1) Responsibility is not accepted for errors made by others in scaling from this drawing. All construction information should be taken from figured dimensions only.
 2) All dimensions to be checked on site.
 3) Unless otherwise stated dimensions are in millimetres.
 4) Drawings to be read in conjunction with all other project drawings.
 5) Copyright Sense Architects.

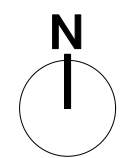

Rev	Date	Revisions
A	12.07.23	Glass roof added to kitchen.

Sense ARCHITECTS

m: 07810 484780
 e: info@sense-architects.co.uk
 w: www.sense-architects.co.uk

Client
 MR & MRS OWEN

Job Title
 40 WEST END,
 MINCHINHAMPTON,
 GLOUCESTERSHIRE, GL6 9JA

Drawing title
PROPOSED
 GROUND FLOOR PLAN

Drg status
 PLANNING

Scale 1:75@A3

Date MARCH 2023

Drg.No 047/P/210 Rev A