



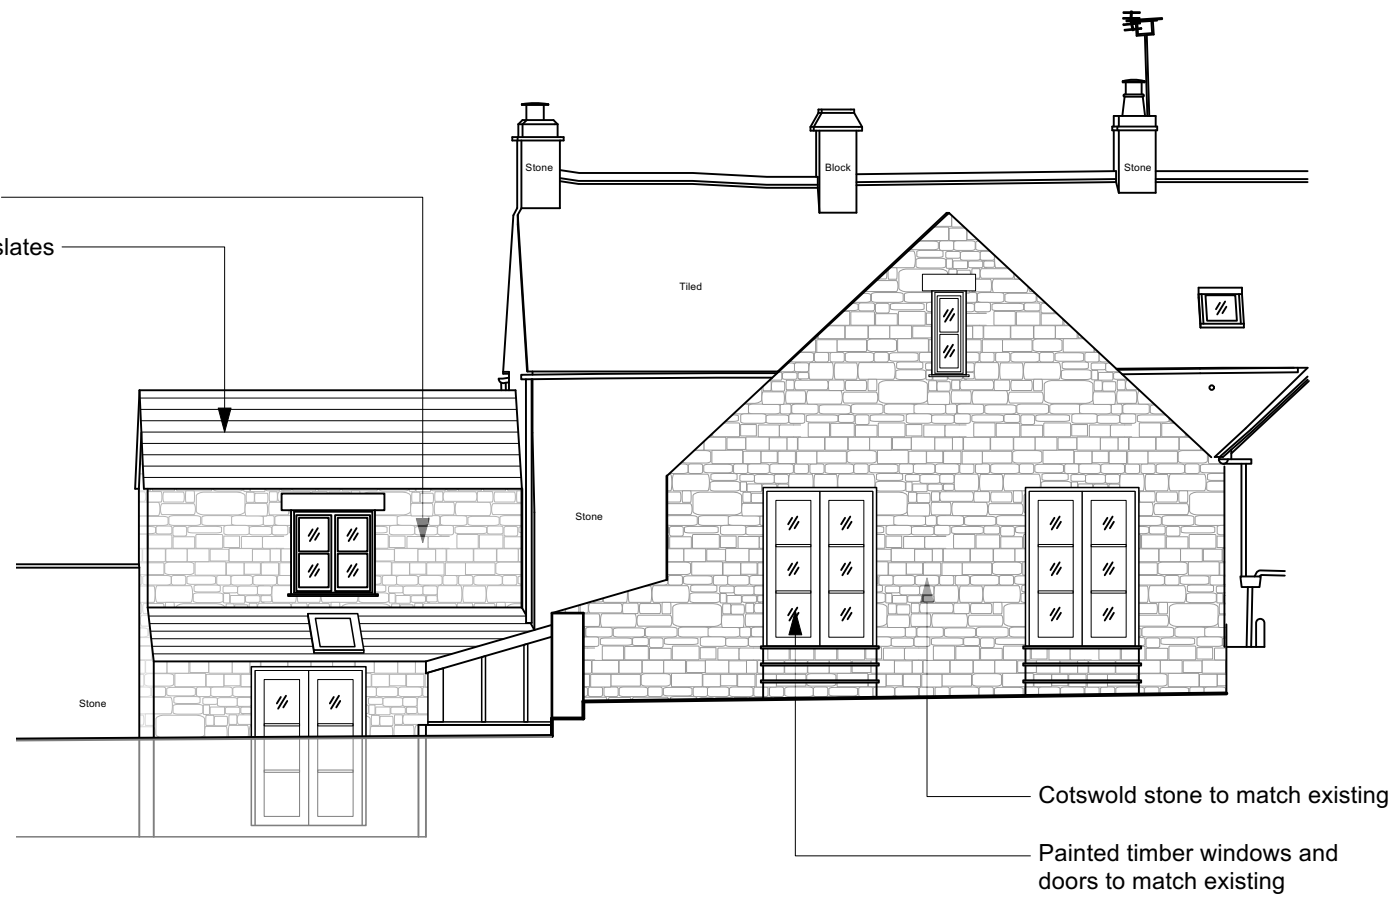


South Elevation

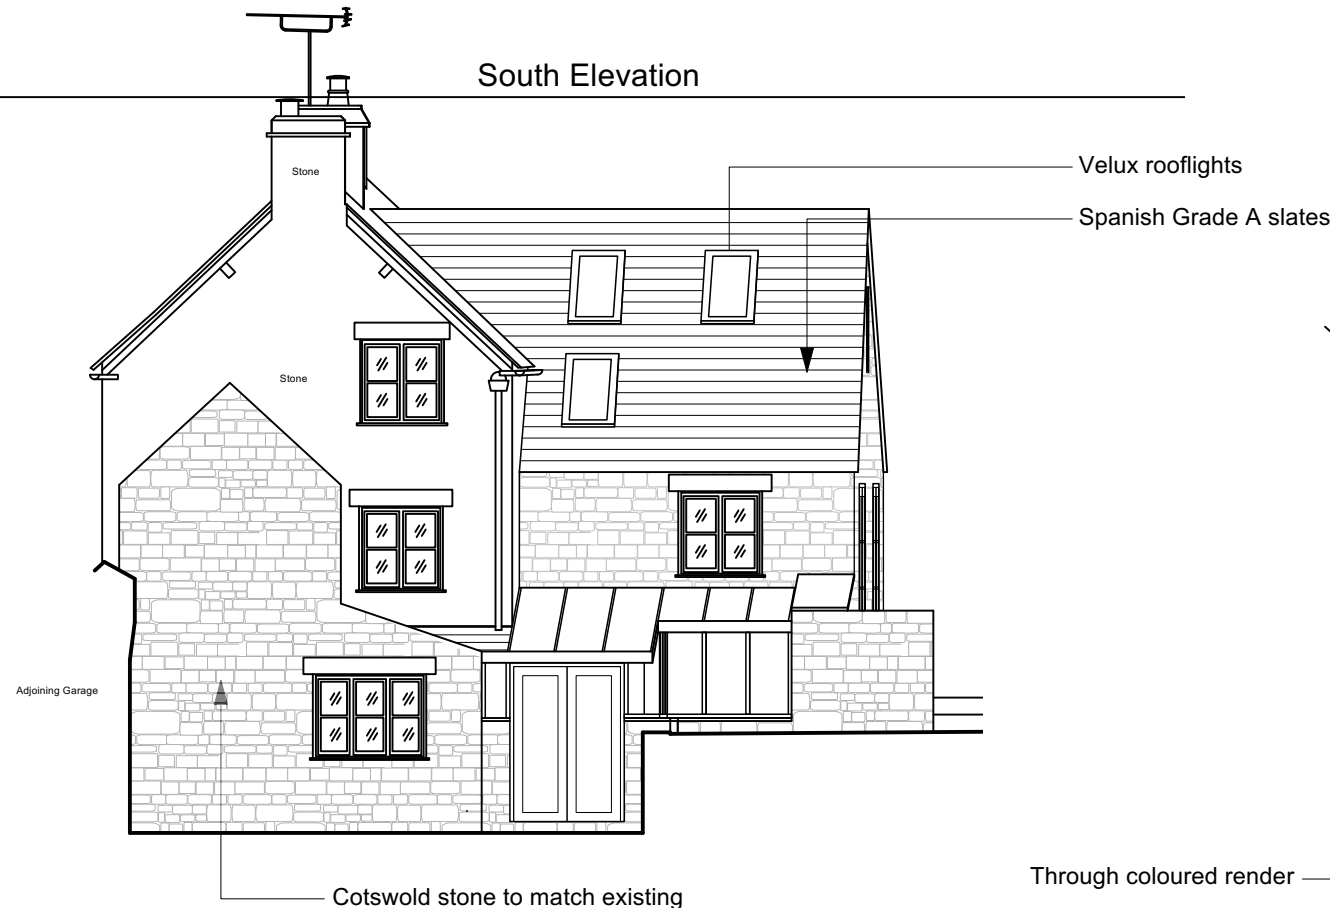


North Elevation



East Elevation

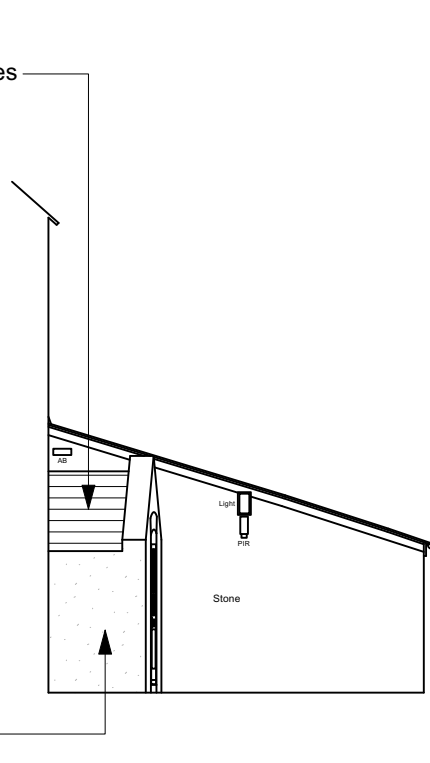


West Elevation

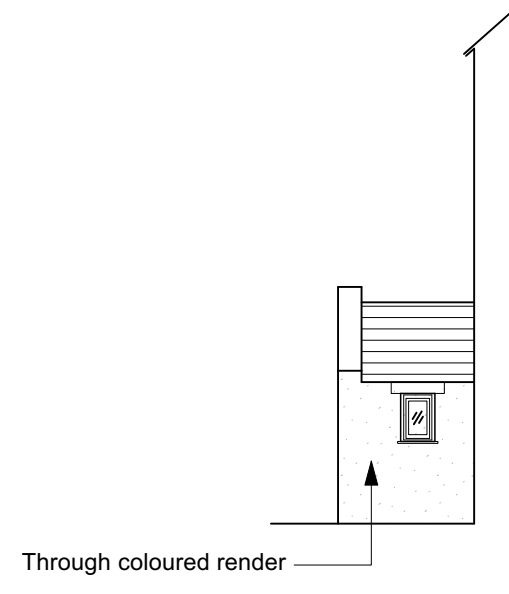

East Elevation

- NOTES:
- 1) Responsibility is not accepted for errors made by others in scaling from this drawing. All construction information should be taken from figured dimensions only.
 - 2) All dimensions to be checked on site.
 - 3) Unless otherwise stated dimensions are in millimetres.
 - 4) Drawings to be read in conjunction with all other project drawings.
 - 5) Copyright Sense Architects.

 

Rev	Date	Revisions
A	12.07.23	Rooflights and glass roof added.
B	02.11.23	Notes added.

Sense ARCHITECTS

m: 07810 484780
 e: info@sense-architects.co.uk
 w: www.sense-architects.co.uk

Client
MR & MRS OWEN

Job Title
40 WEST END,
MINCHINHAMPTON,
GLOUCESTERSHIRE, GL6 9JA

Drawing title
PROPOSED ELEVATIONS

Drg status
PLANNING

Scale 1:100@A3

Date MARCH 2023

Drg.No 047/P/710 Rev B