

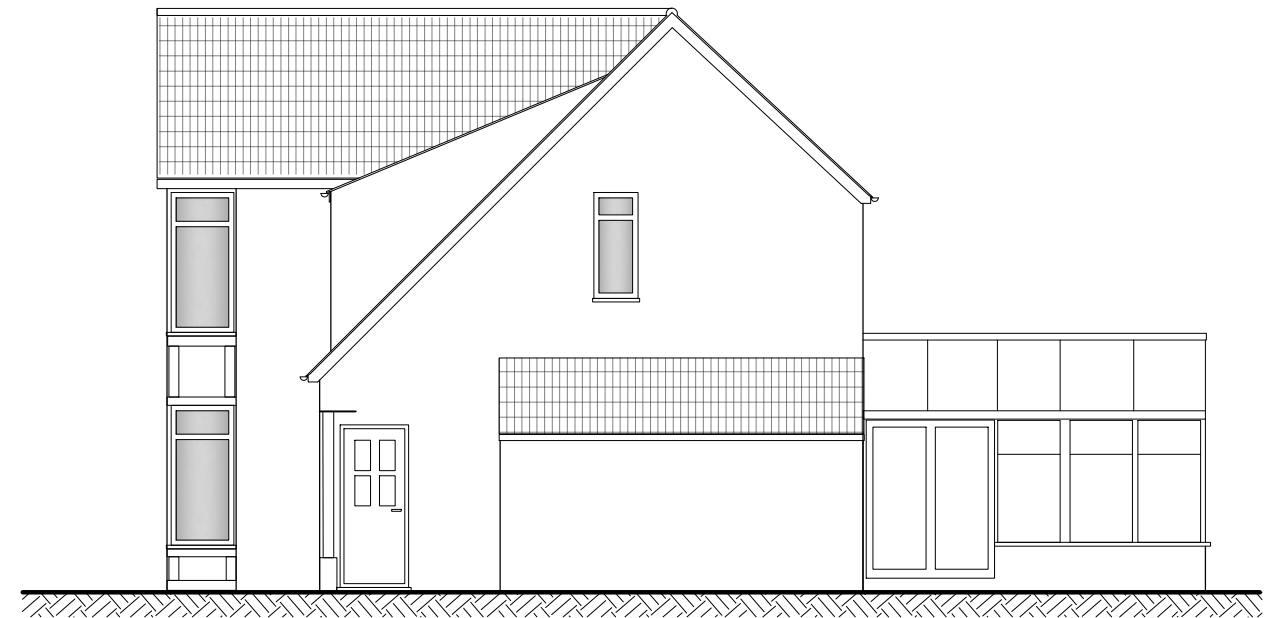



South Elevation

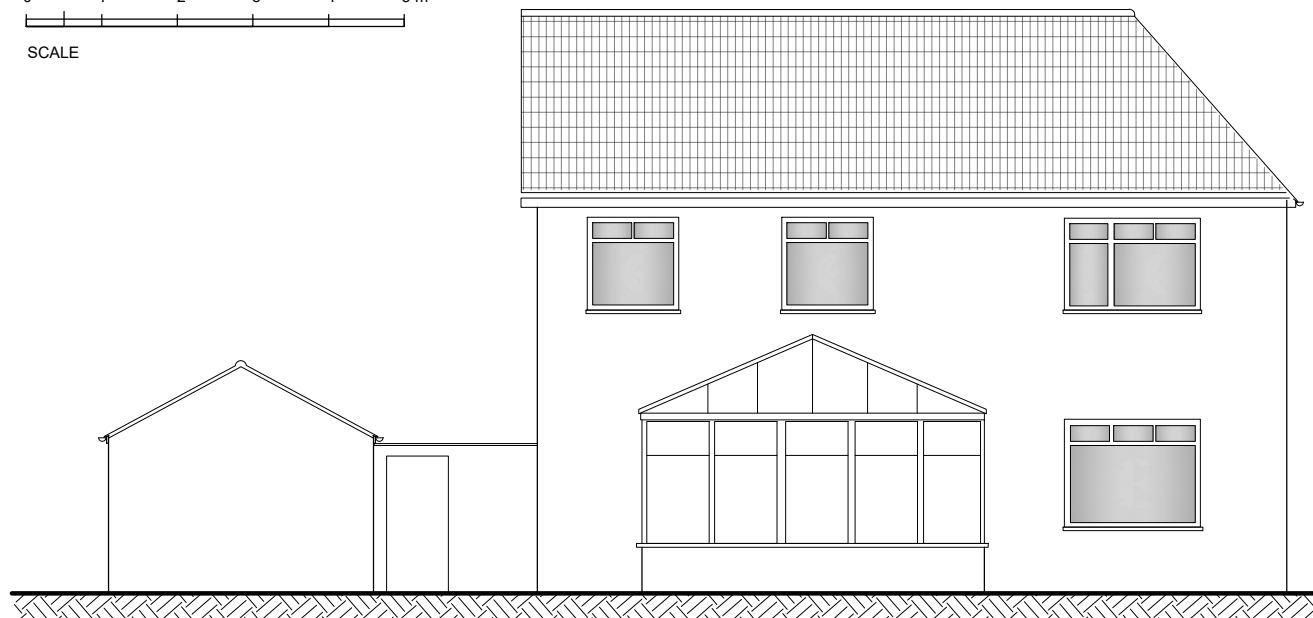

East Elevation

 

North Elevation

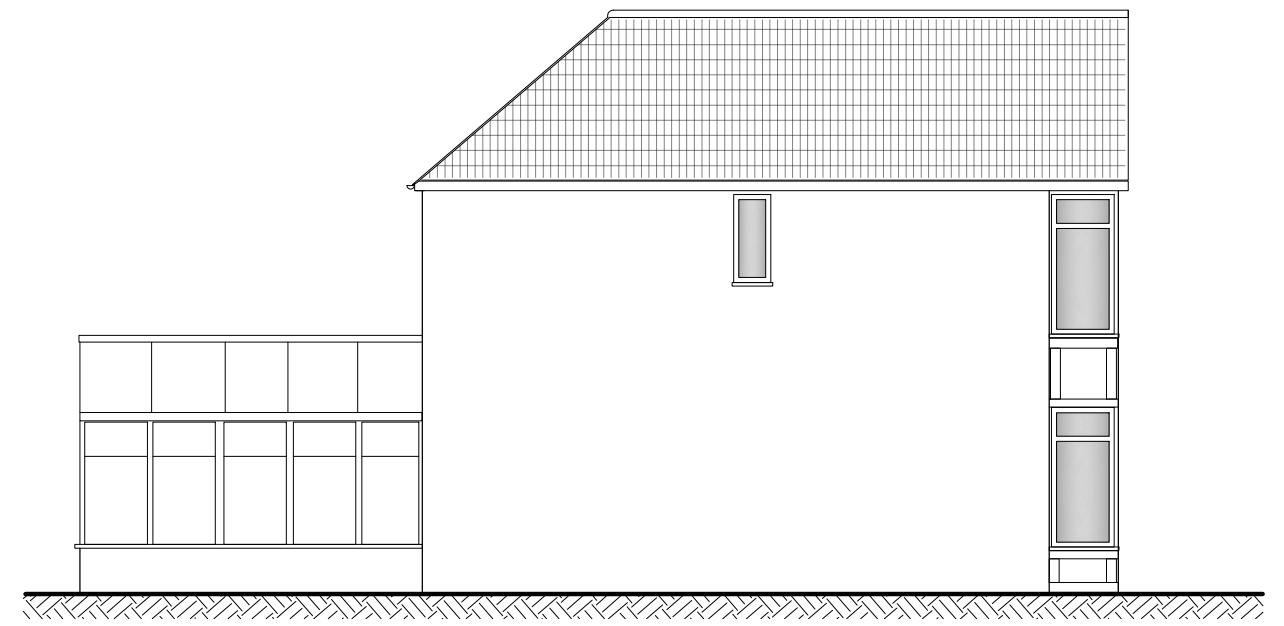

West Elevation



t :0117 2591059
 m:0789 0179546
 e :julian@jfl-planning.com

Location: No.61 Gloucester Road
 Almondsbury Bristol BS32 4HW

Issue: Planning Date: 20.11.2023

Drawn by: JL Scale:1:100@A3

Dwg No: 003 Existing Elevations

Revisions:

www.jfl-planning.com