

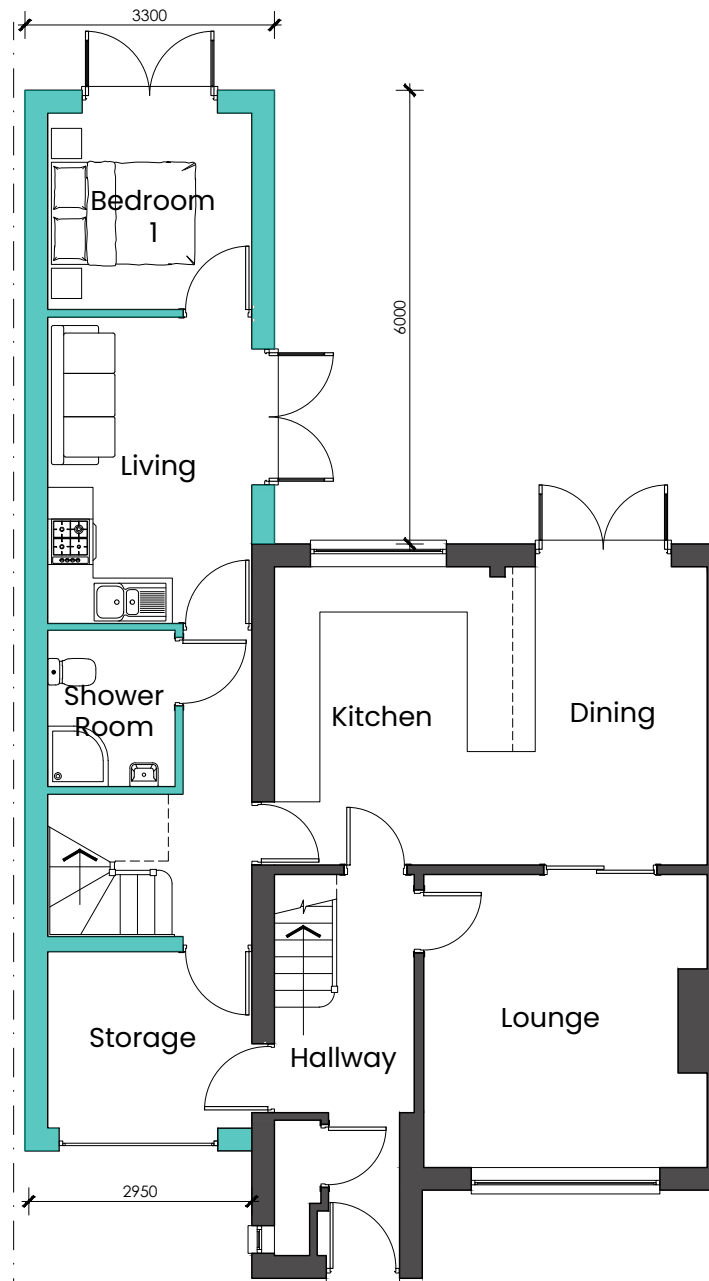


**Legend**


- Denotes existing structure
- Denotes new structure

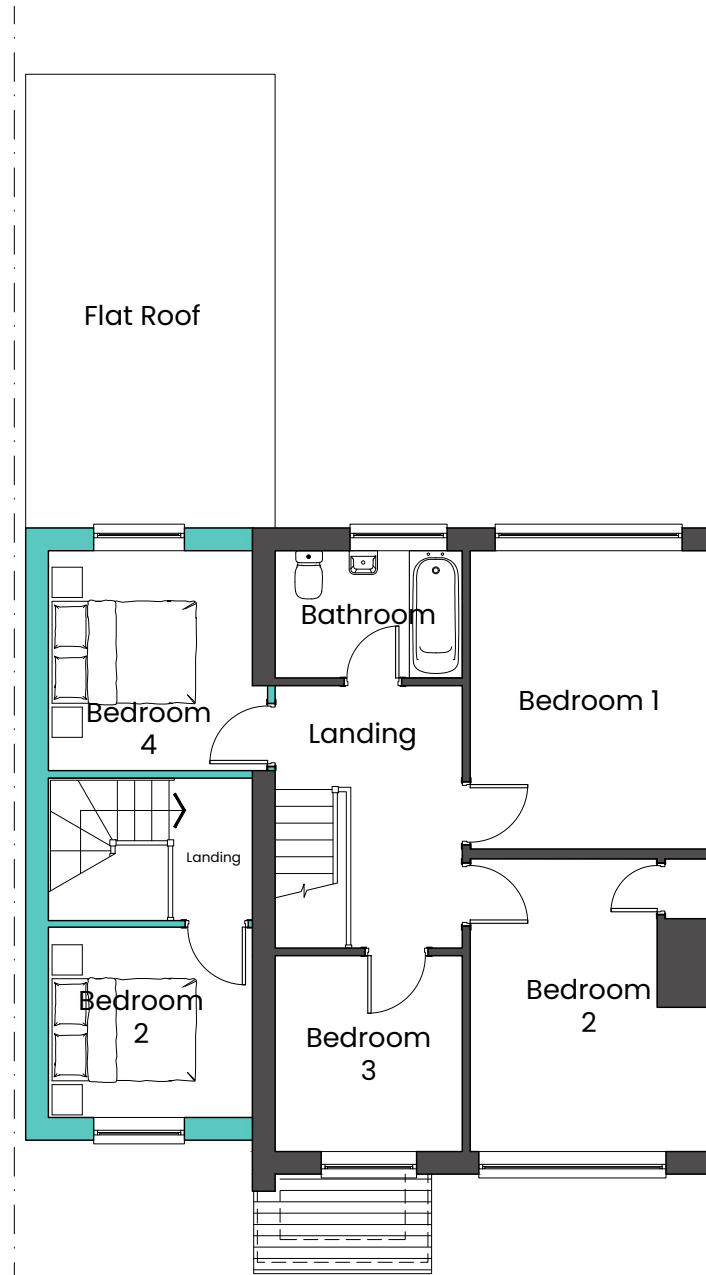

Proposed Ground Floor Plan  
Scale 1:100

 

Proposed First Floor Plan  
Scale 1:100

 

Rev	Description	Date
/	First Issue	21/11/23

**SJP** ARCHITECTURAL CONSULTANTS

W: [www.sjp-architecture.co.uk](http://www.sjp-architecture.co.uk) M: 07850076921

**Project Title**  
Proposed Two Storey Extension to Form Annex At 24 Sutherland Avenue, Downend, Bristol, BS16 6QJ

**Drawing Title**  
Proposed Floor Plans

**Drawing Number**  
PA23/347/06

Scale	Revision
1:100 @ ISO A3	