




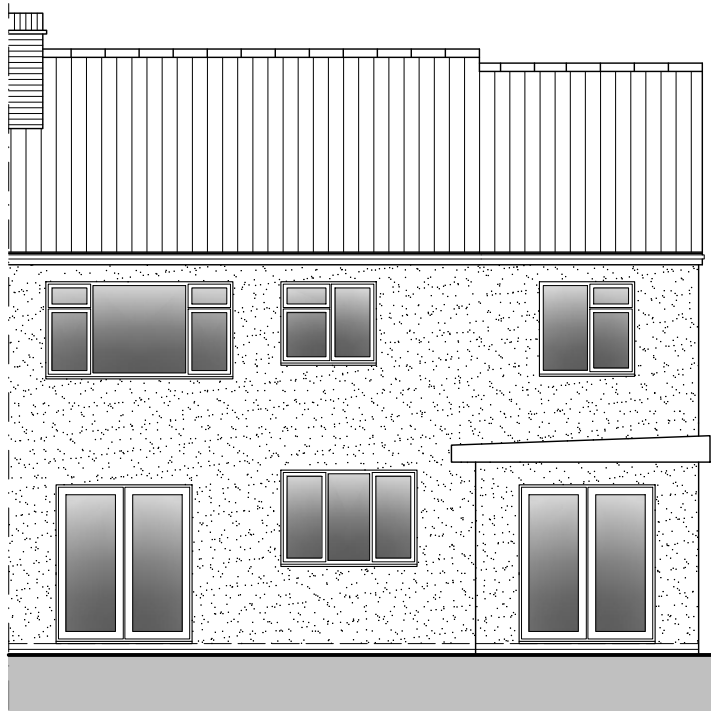

Proposed Front Elevation
Scale 1:100

 

Proposed Rear Elevation
Scale 1:100

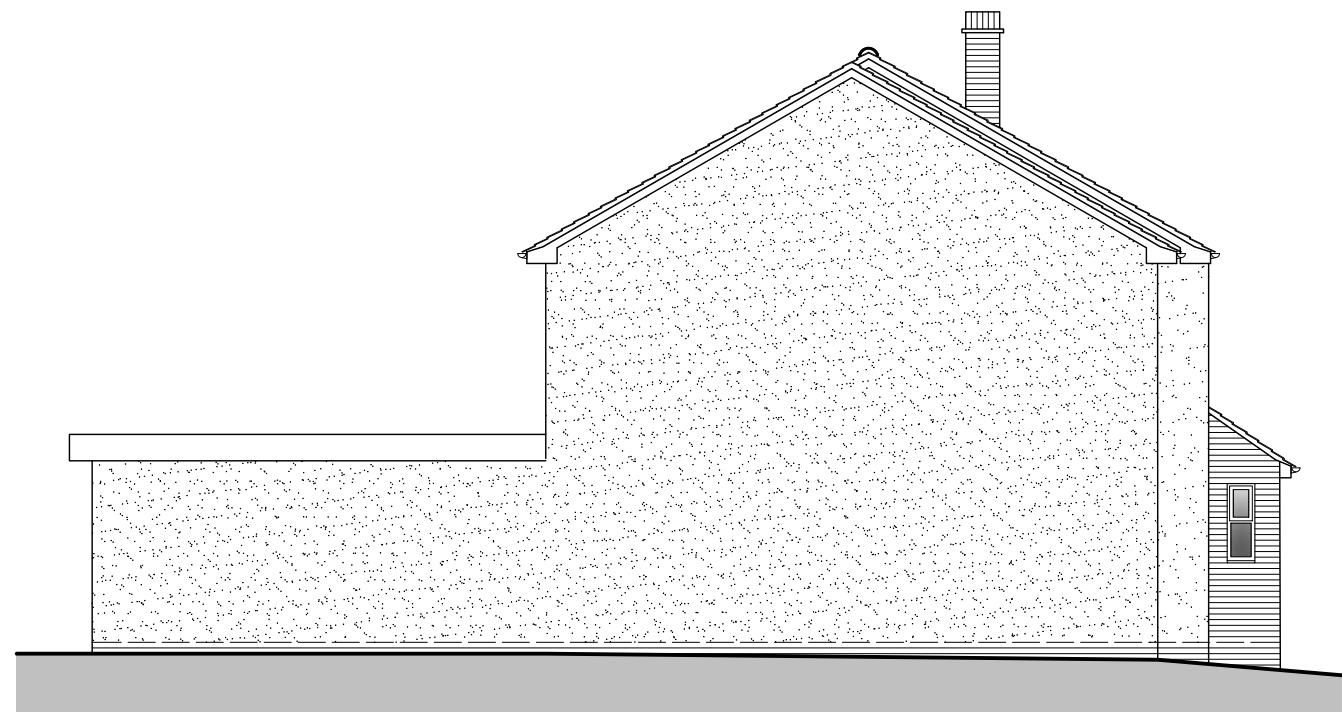

Proposed Side Elevation
Scale 1:100



Proposed Sectional Side Elevation
Scale 1:100

EXISTING EXTERNAL MATERIALS

Roof:

- Grey tiles

RW Goods:

- Half round white PVCu gutter and white downpipes
- White uPVC soffit fascia boards

Walls:

- Spar render
- Red face brickwork
- Grey PVC cladding

Windows and doors:

- White uPVC windows & doors

ALL MATERIALS TO MATCH EXISTING HOUSE

Rev	Description	Date
/	First Issue	21/11/23

SJP ARCHITECTURAL CONSULTANTS

W: www.sjp-architecture.co.uk M: 07850076921

Project Title
Proposed Two Storey Extension to Form Annex At 24 Sutherland Avenue, Downend, Bristol, BS16 6QJ

Drawing Title
Proposed Elevations

Drawing Number
PA23/347/07

Scale	Revision
1:100 @ ISO A3	