



CLIENT:
Deb Findlow

SITE LOCATION:
1 Hillside Farm Quikedge Rd Mossley OL5 0PT




DWG TITLE:
Location Plan PLANNING

DWG No:

STATUS: **PLANNING**

Rev: DATE: **29/08/2023** SCALE @ A3: **1:1250**

SCALEBAR: 1:50(2CM=1M) 1:100(1CM=1M) 1:200(1CM=2M) 1:500(1CM=5M)

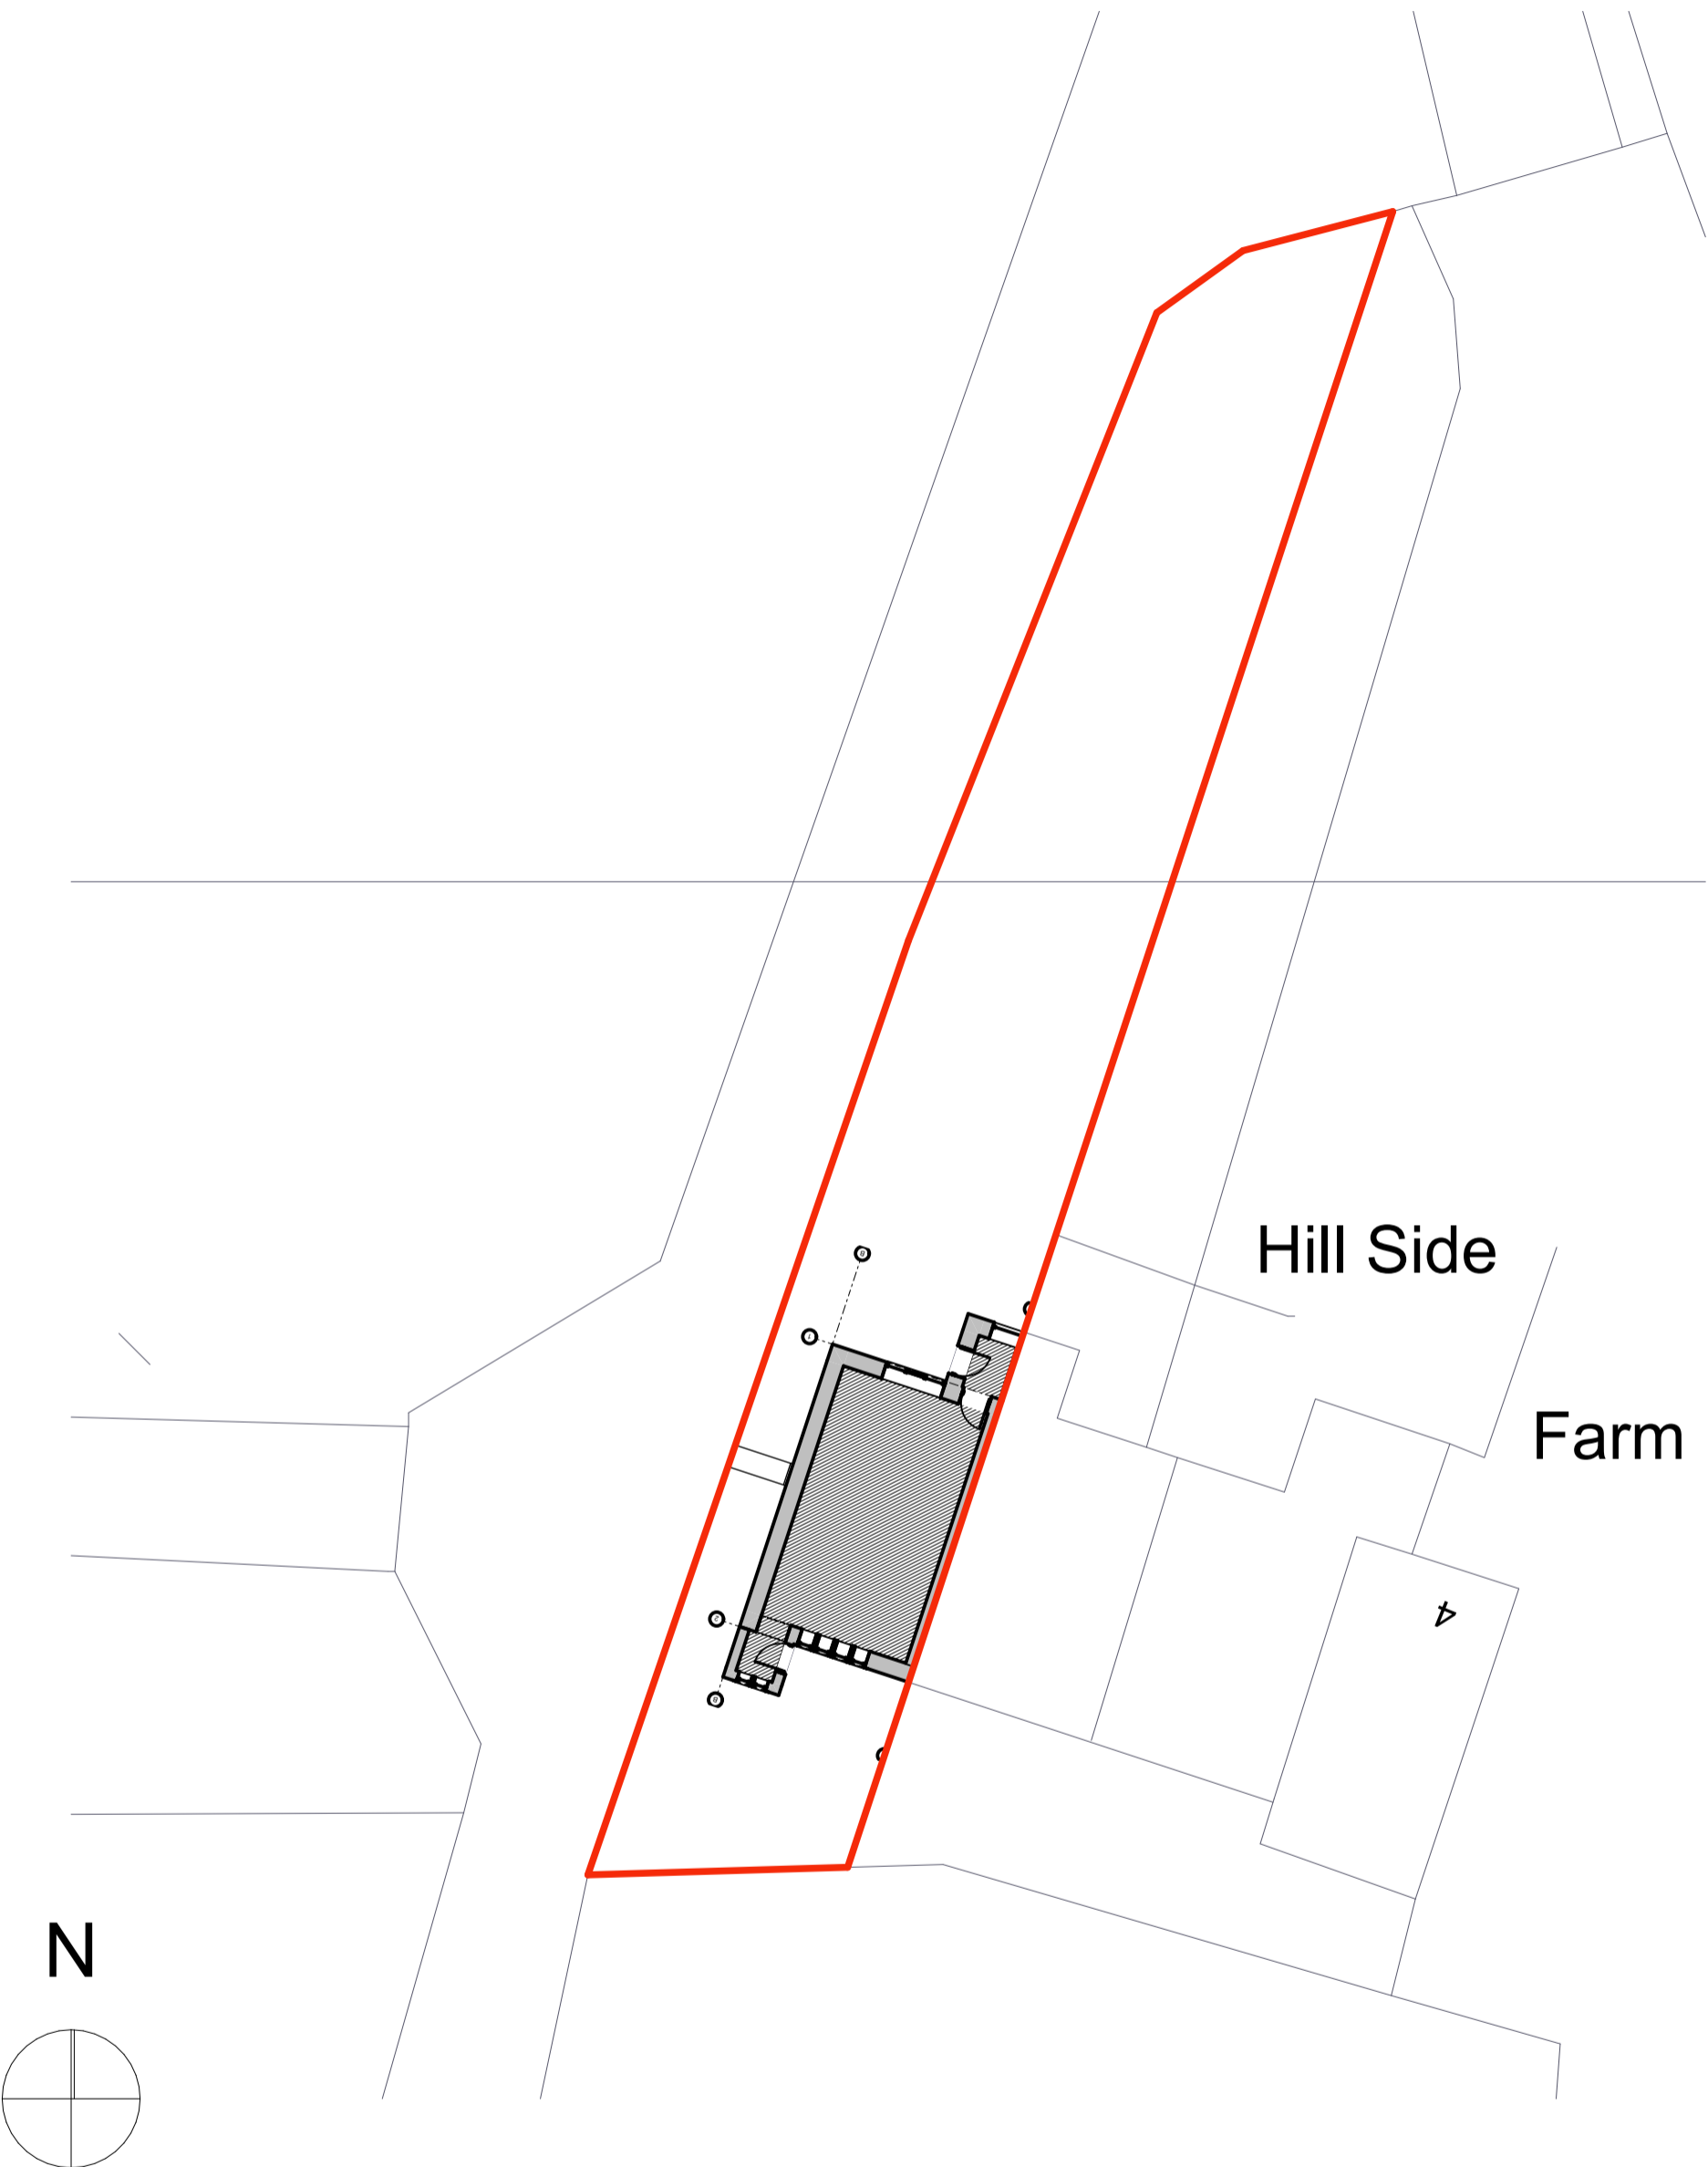

CLIENT:
Deb Findlow

SITE LOCATION:
1 Hillside Farm Quickedge Rd Mossley OL5 0PT




DWG TITLE:
Site Plan PLANNING

DWG No:

STATUS: **PLANNING**

Rev: DATE: **29/08/2023** SCALE @ A3: **1:200**

SCALEBAR: 1:50(2CM=1M) 1:100(1CM=1M) 1:200(1CM=2M) 1:500(1CM=5M)

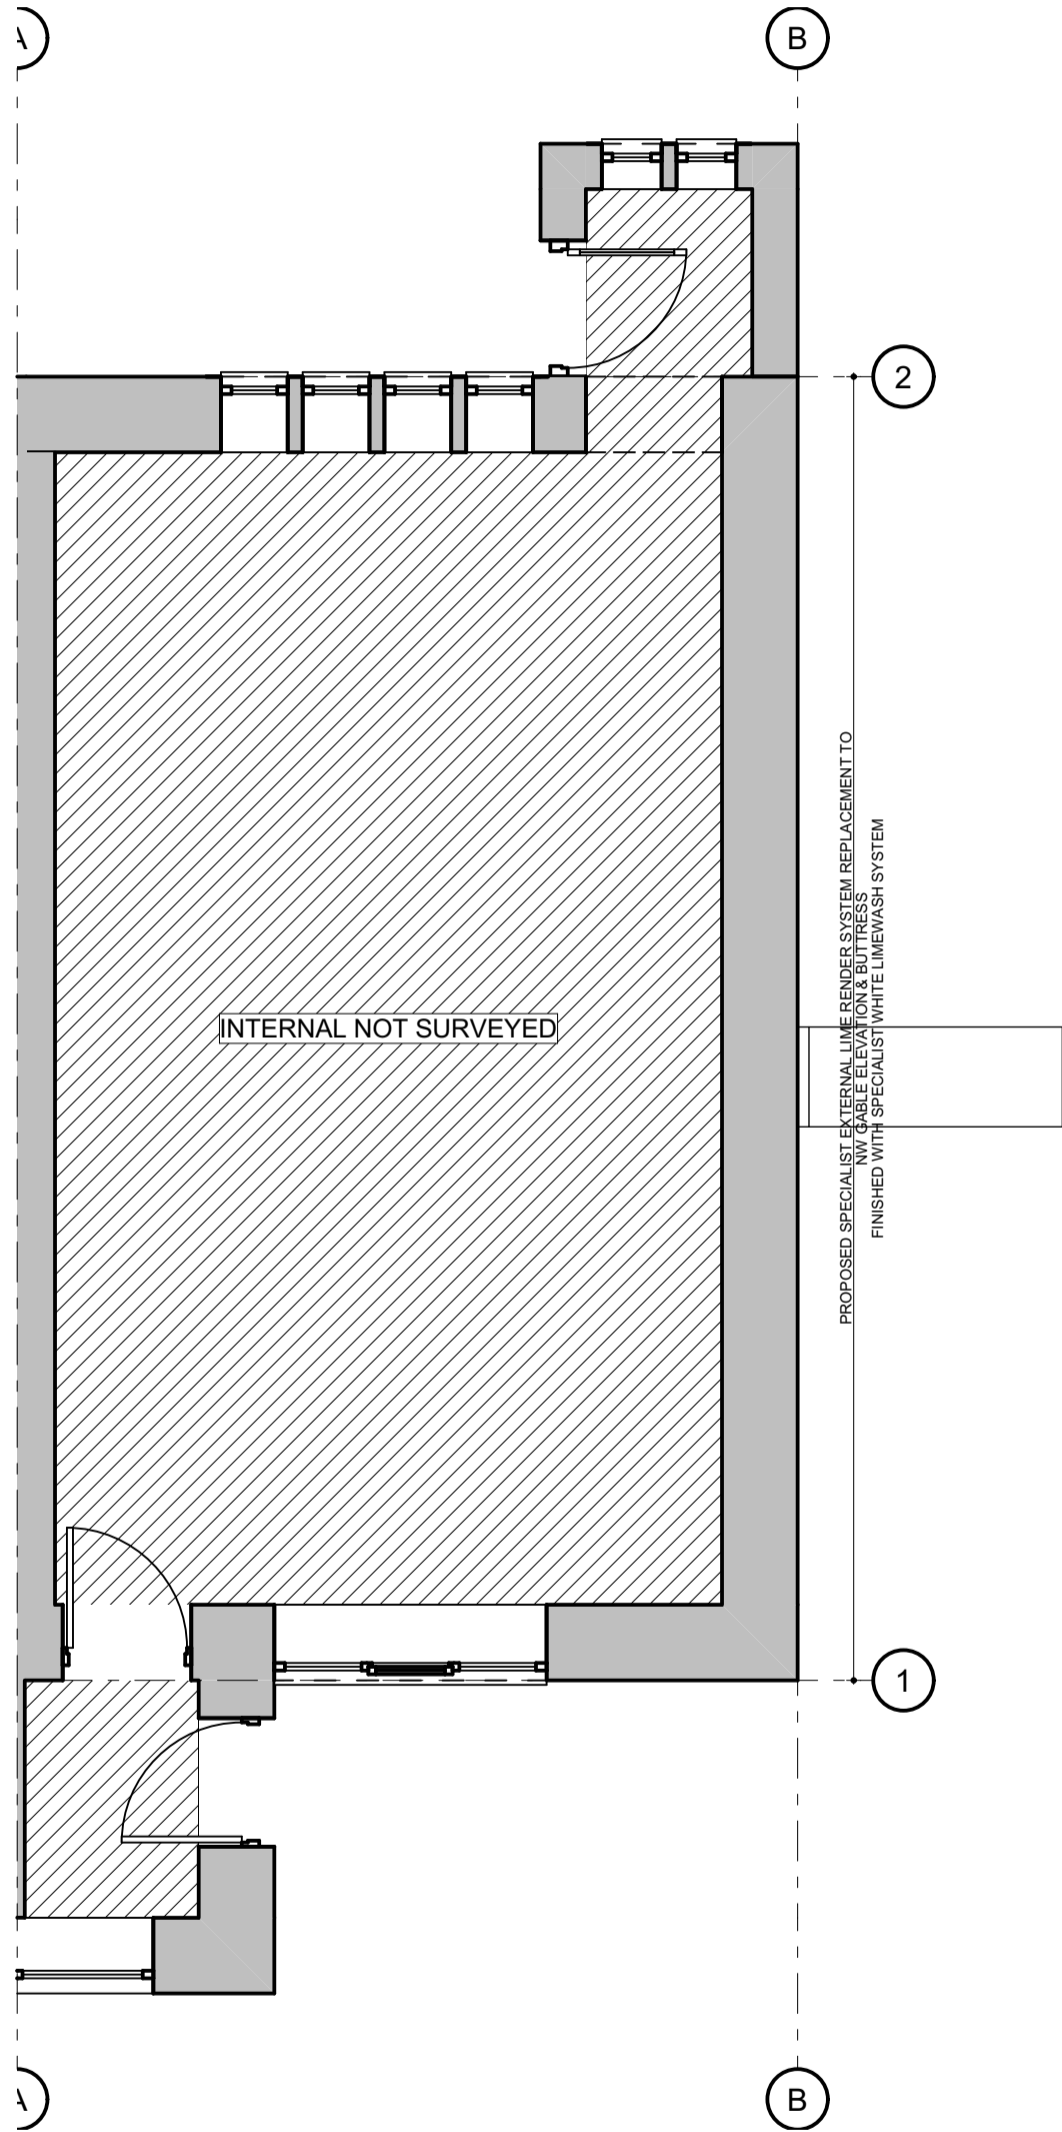

CLIENT:
Deb Findlow

SITE LOCATION:
1 Hillside Farm Quickedge Rd Mossley OL5 0PT




DWG TITLE:
Ground Floor PLANNING

DWG No:

STATUS: **PLANNING**

Rev: DATE: **29/08/2023** SCALE @ A3: **1:50**

SCALEBAR: 1:50(2CM=1M) 1:100(1CM=1M) 1:200(1CM=2M) 1:500(1CM=5M)

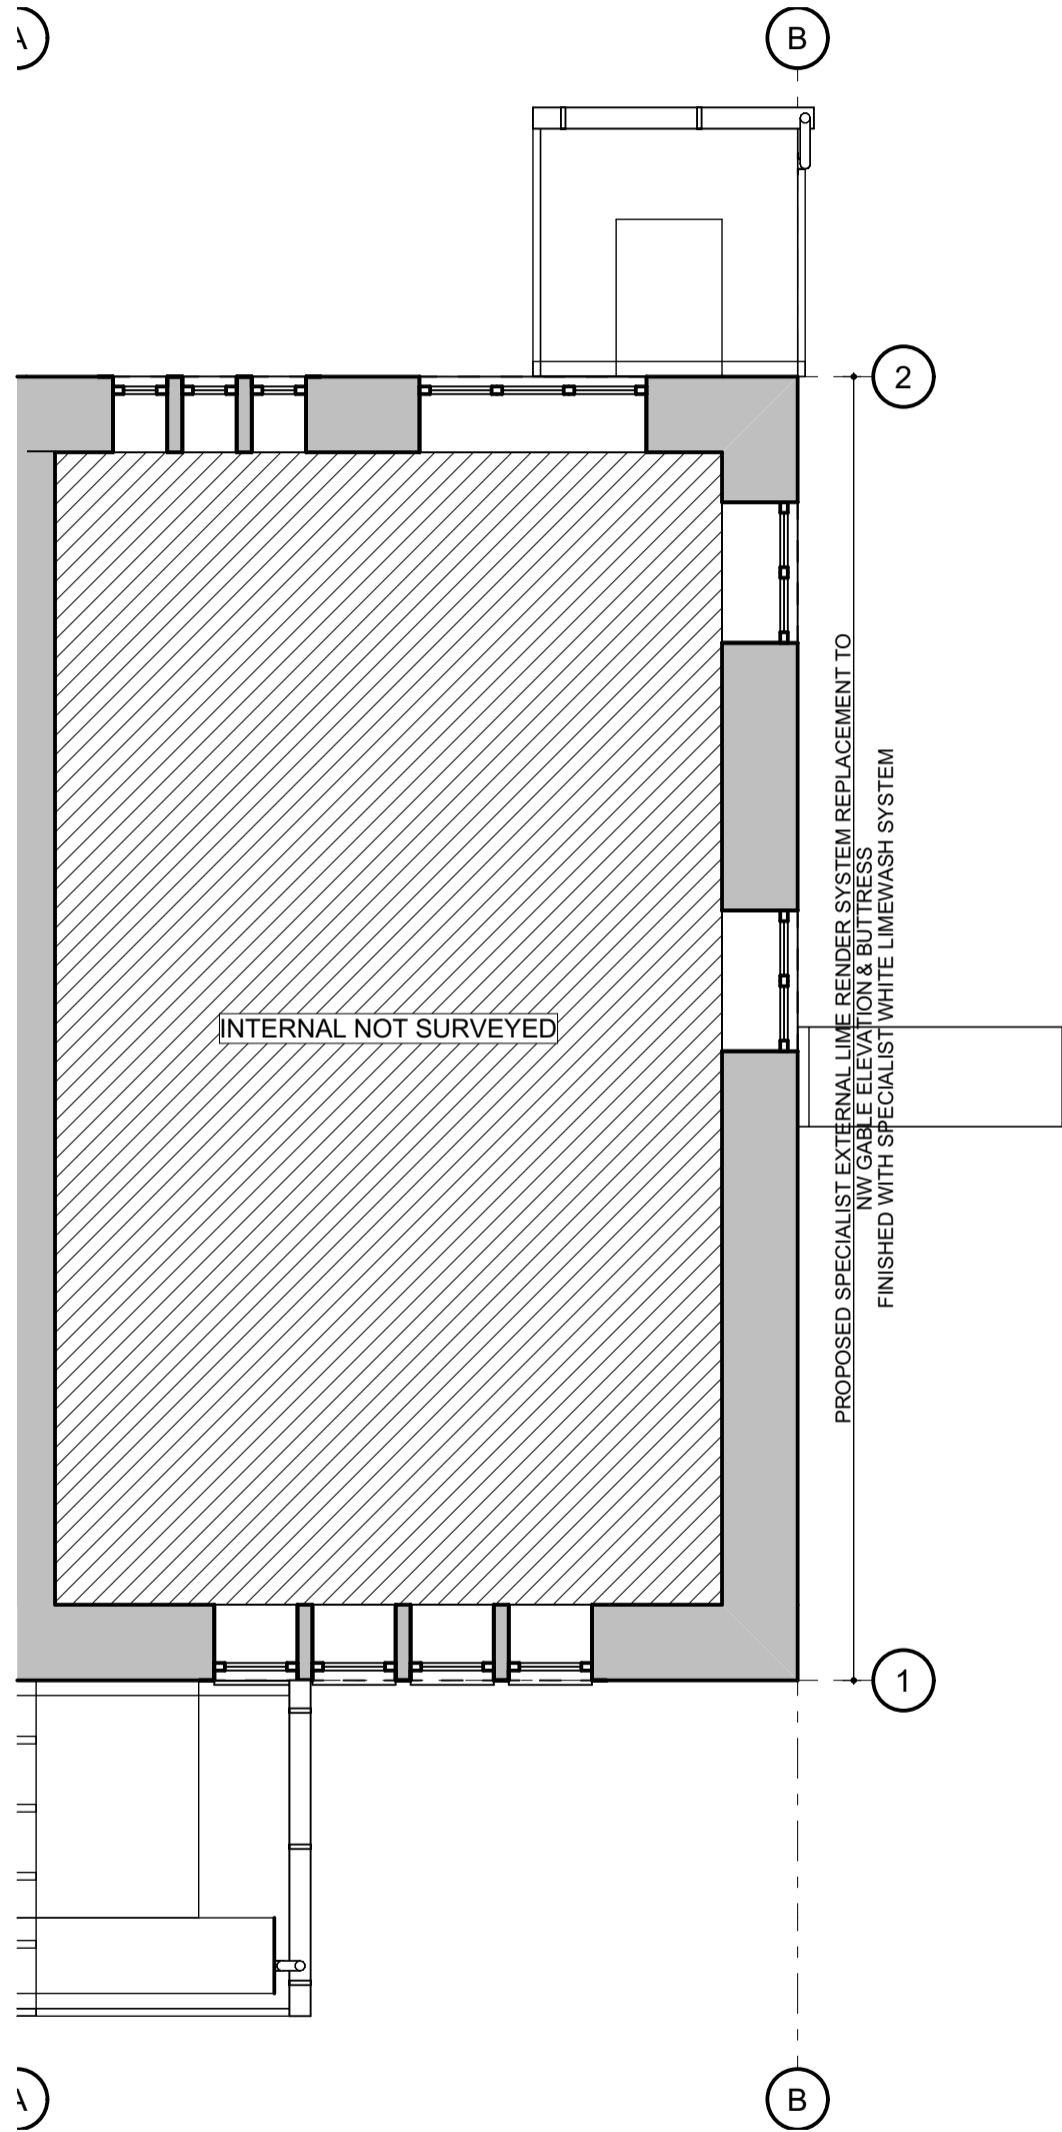

CLIENT:
Deb Findlow

SITE LOCATION:
1 Hillside Farm Quickedge Rd Mossley OL5 0PT



DWG TITLE:
First Floor PLANNING

DWG No:


STATUS: **PLANNING**

Rev: DATE: **29/08/2023** SCALE @ A3: **1:50**


SCALEBAR: 1:50(2CM=1M) 1:100(1CM=1M) 1:200(1CM=2M) 1:500(1CM=5M)



NORTH EAST Elevation
1:100

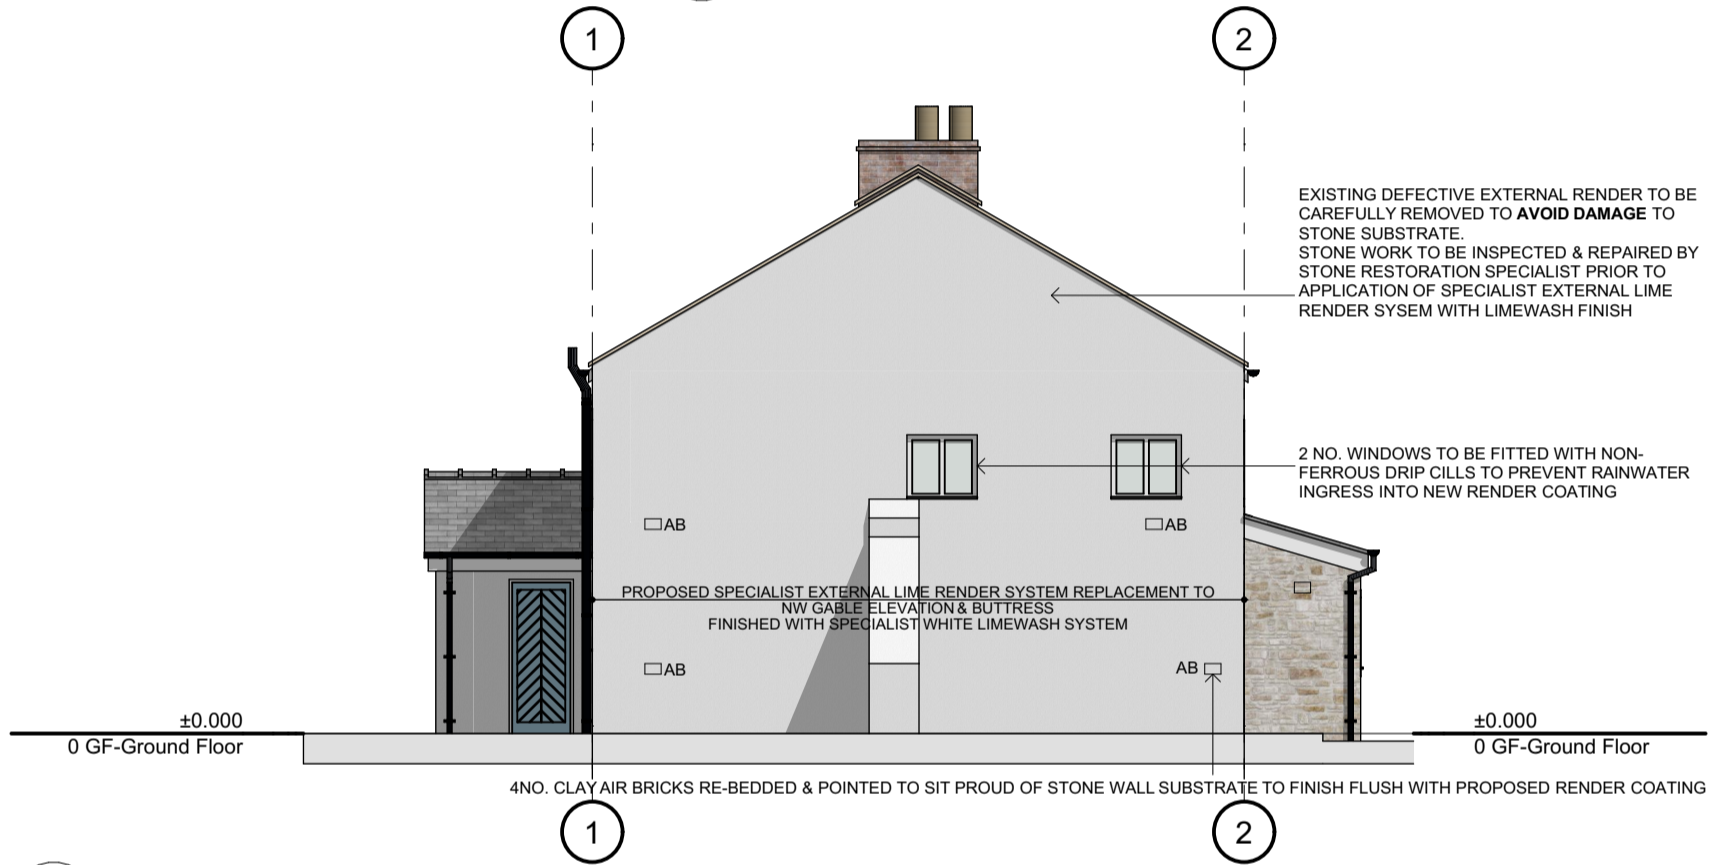

NORTH WEST Elevation
1:100

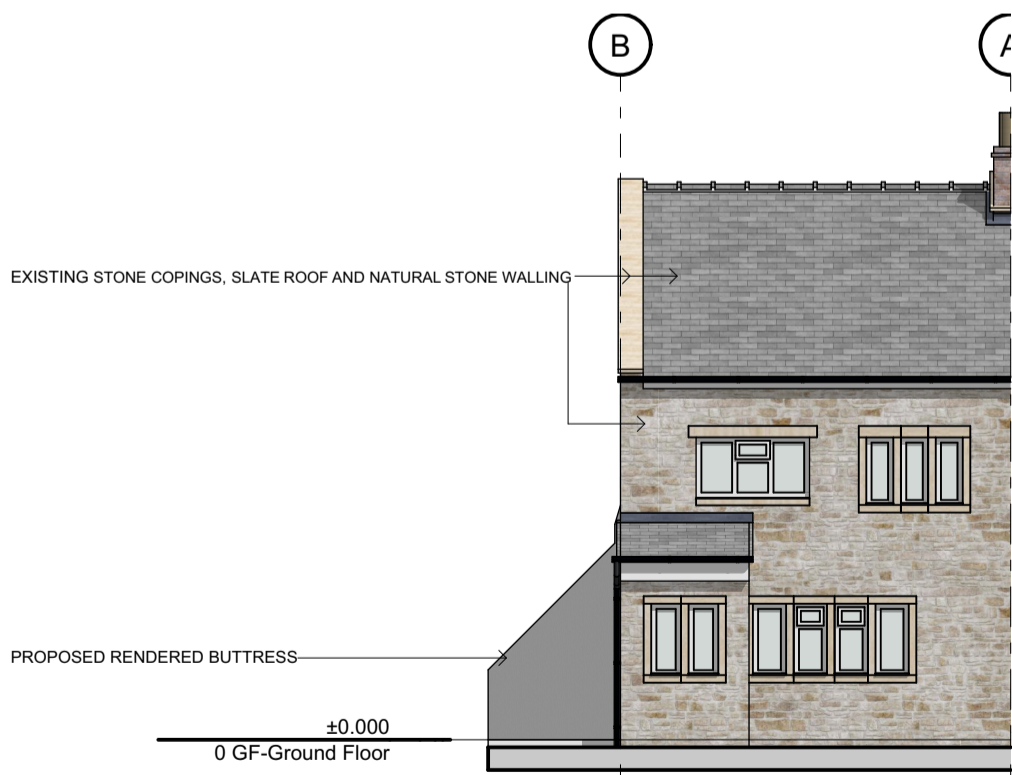

SOUTH WEST Elevation
1:100

CLIENT: **Deb Findlow** SITE LOCATION: **1 Hillside Farm Quickedge Rd Mossley OL5 0PT**

DWG TITLE: **Elevations PLANNING** DWG No: STATUS: **PLANNING** Rev: DATE: **29/08/2023** SCALE @ A3: **1:100**



SCALEBAR: 1:50(2CM=1M) 1:100(1CM=1M) 1:200(1CM=2M) 1:500(1CM=5M)