



- REVISION
- A** (10.10.2023) Staircase to access new room above garage pulled close to door at GF to reduce impact within this room. Small shower room indicated in bedroom 2.
 - Additional velux added to new room above garage.
 - B** (17.10.2023) Face of garage extended to allow the removal of the flat roof porch and install a new porch entrance door.

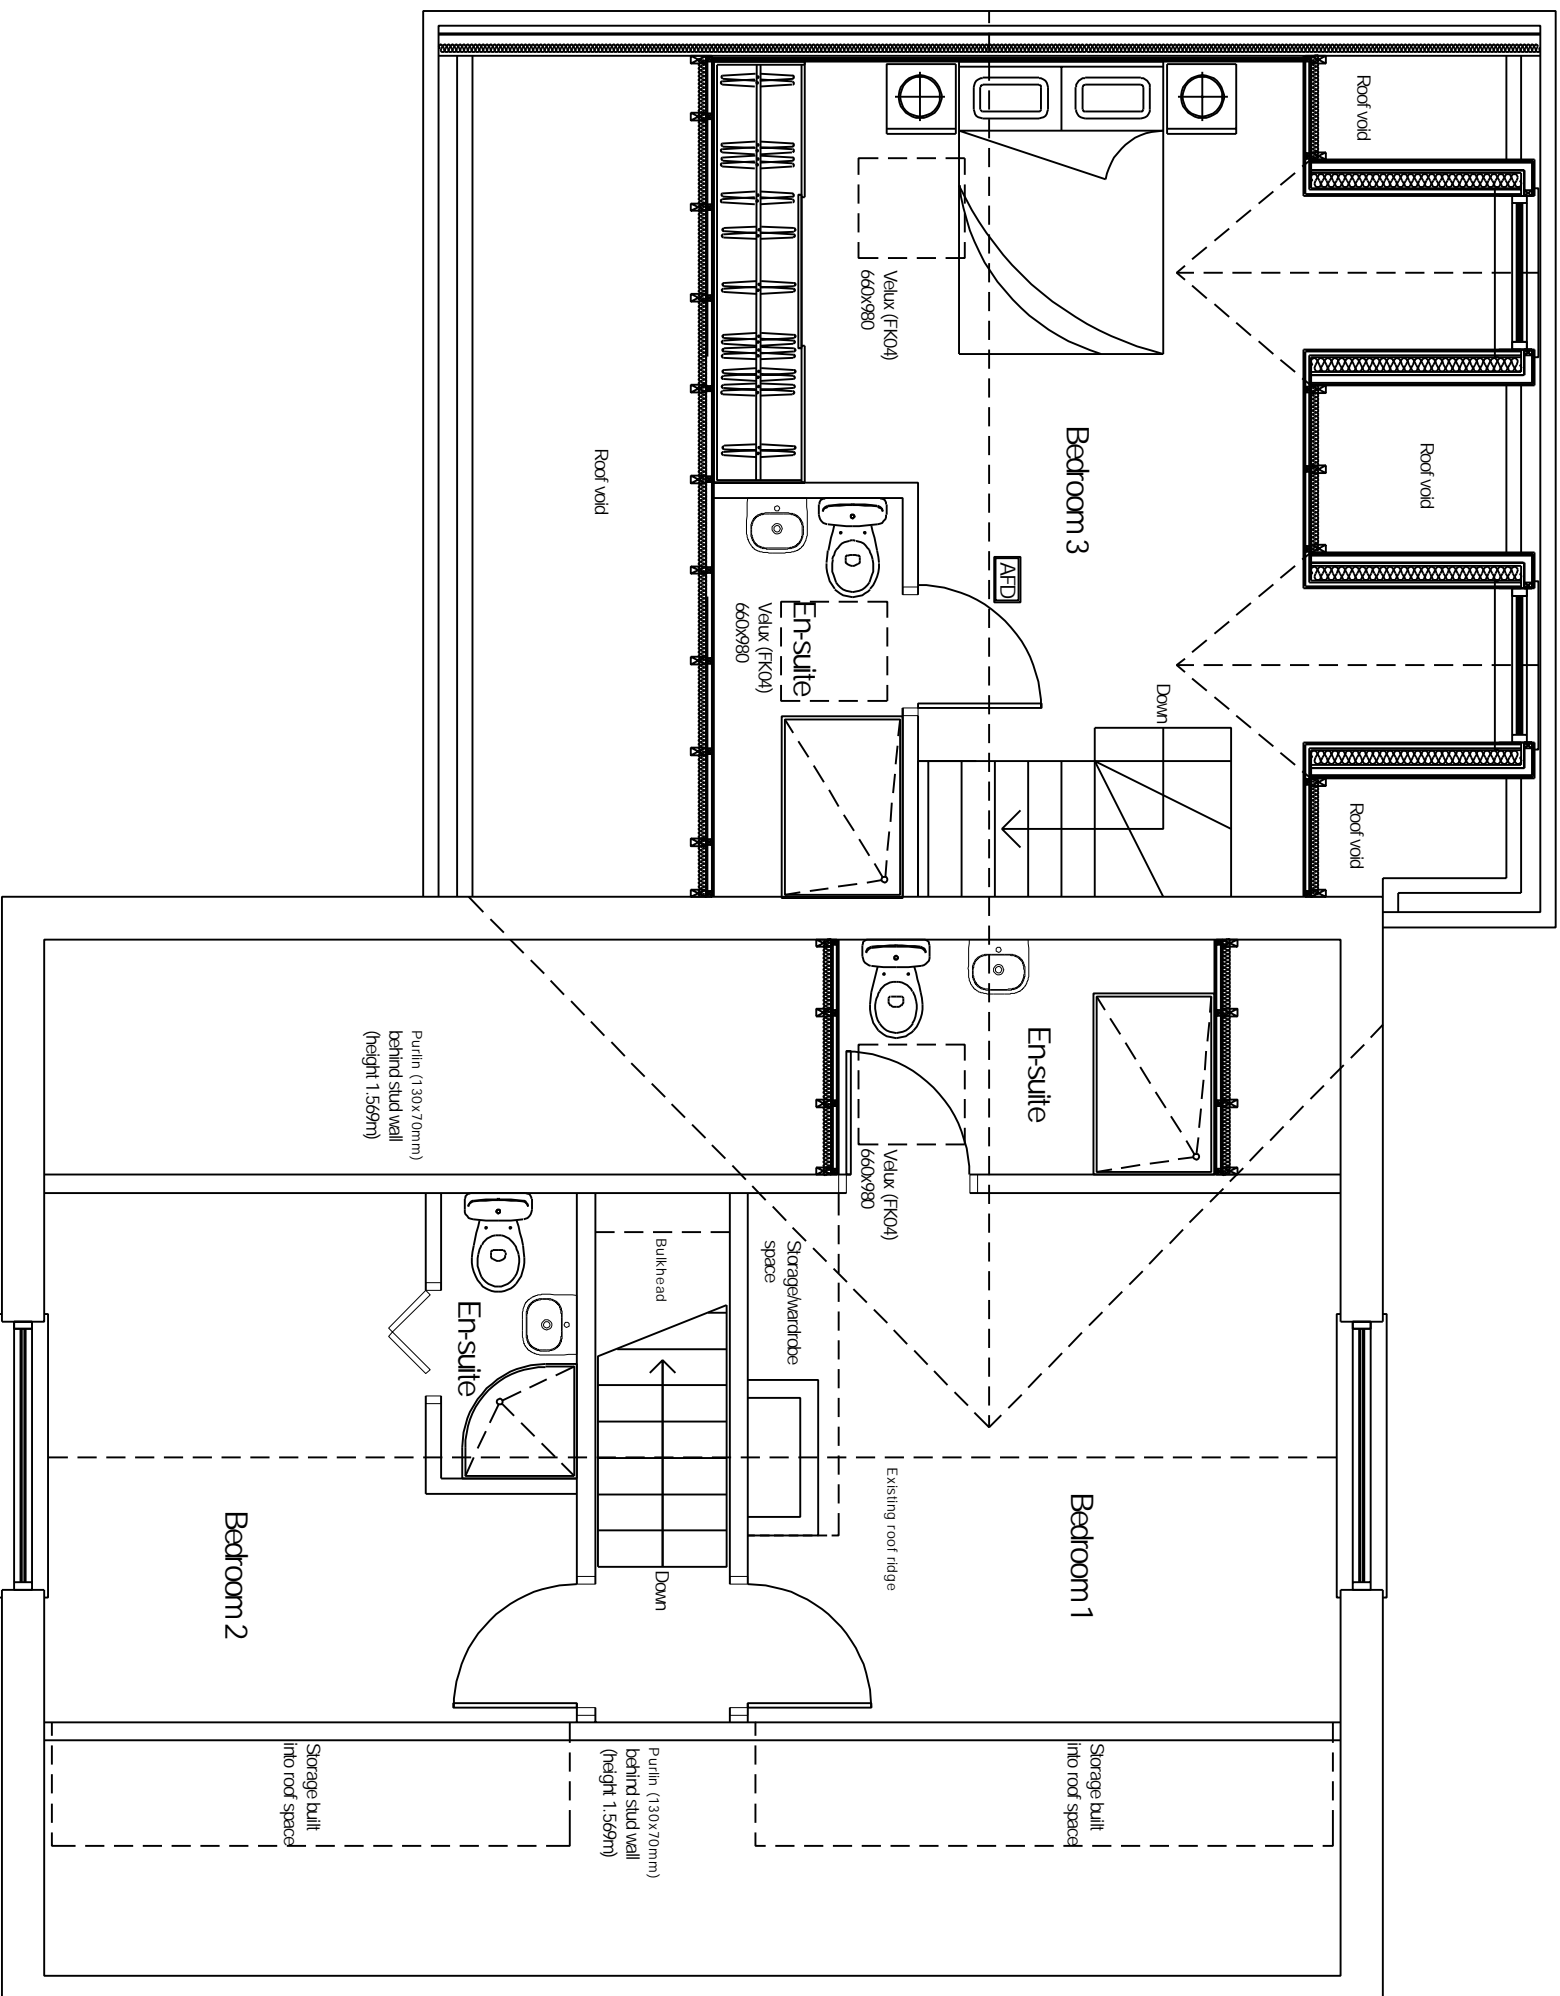

PROPOSED FIRST/LOFT FLOOR PLAN

Do not scale off these drawings. All measurements should be checked on site.

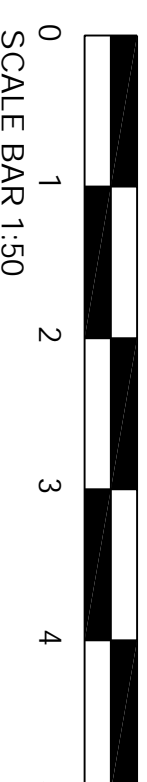

For Planning



LCH Architectural Designs, | Mansfield | Nottinghamshire
Website : www.lcharchitecturaldesigns.co.uk

PROJECT
Richard Shapley
28, Dayncourt Walk, Farnfield, Newark, NG22 8DP

TITLE
Proposed First/Loft Floor Plan

SCALE DATE
1:50 @ A3 09.10.2023

DRAWN BY
L.C.Hanson

DRAWING NO REVISION
02/03 B