


- Material Key:**
1. Existing red/brown facing brickwork
 2. Existing white uPVC cladding panels (horizontal)
 3. Existing white uPVC double glazed window/door units
 4. Existing concrete interlocking pantries
 5. New white uPVC double glazed window/door units
 6. New white uPVC cladding panels (horizontal) to match existing
 7. New roof structure to have concrete interlocking pantries (to match existing)
 8. Existing brickwork walls to be rendered (possibly with external insulation then rendered). Colour: white

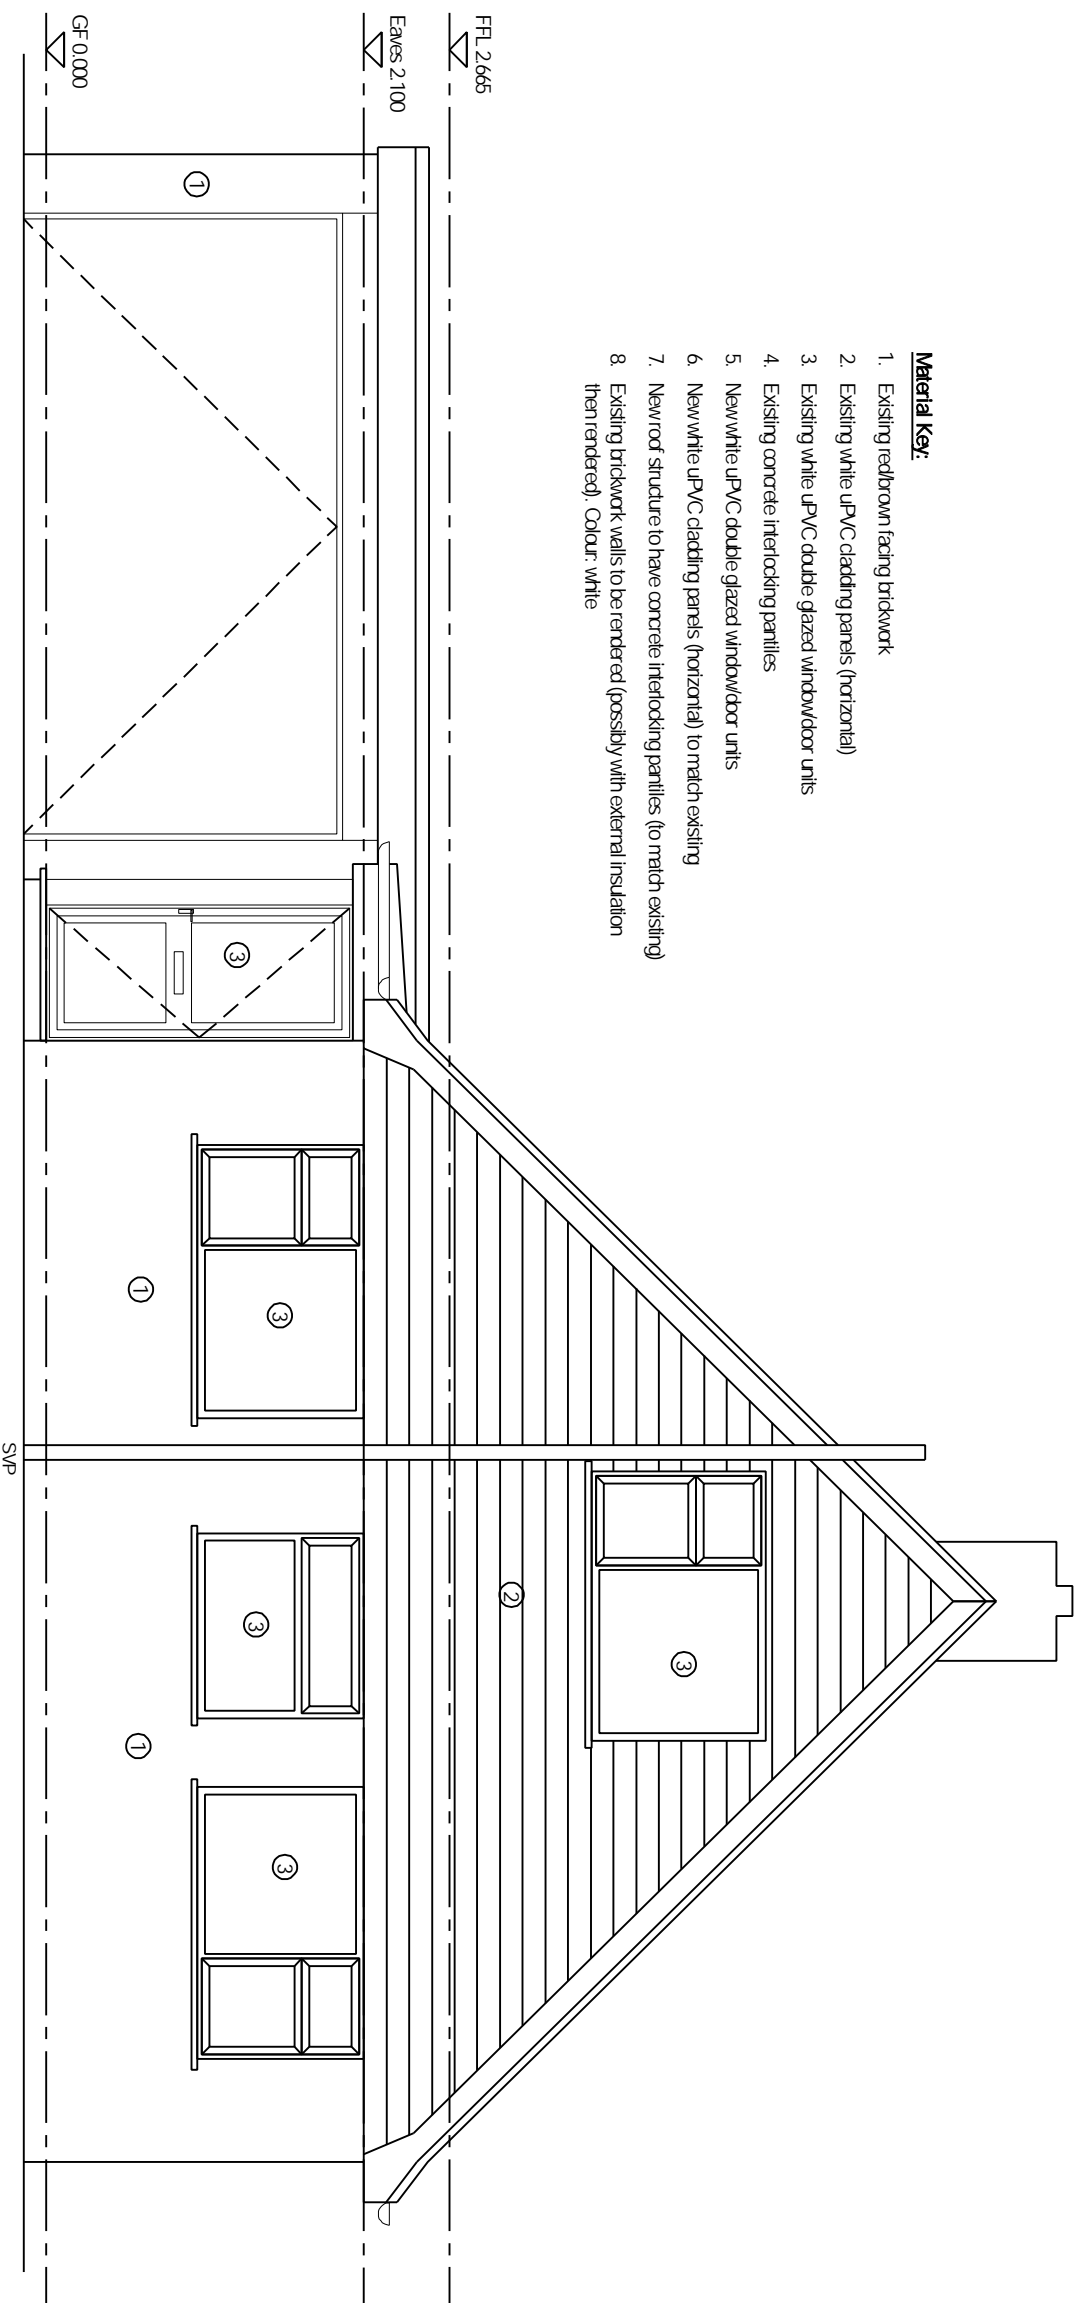

For Planning



LCH Architectural Designs | Mansfield | Nottinghamshire

Website : www.lcharchitecturaldesigns.co.uk

PROJECT

Richard Shapley
28, D'Aymonuit Walk, Farnstead, Newark, NG22 8DP

TITLE

Existing Rear Elevation

SCALE	DATE
1:50 @ A3	09.10.2023

DRAWN BY

L.C.Hanson

DRAWING NO

0104

REVISION

A

EXISTING REAR ELEVATION

Do not scale off these drawings. All measurements should be checked on site.

