


Existing Ground Floor Plan
(scale 1:50)

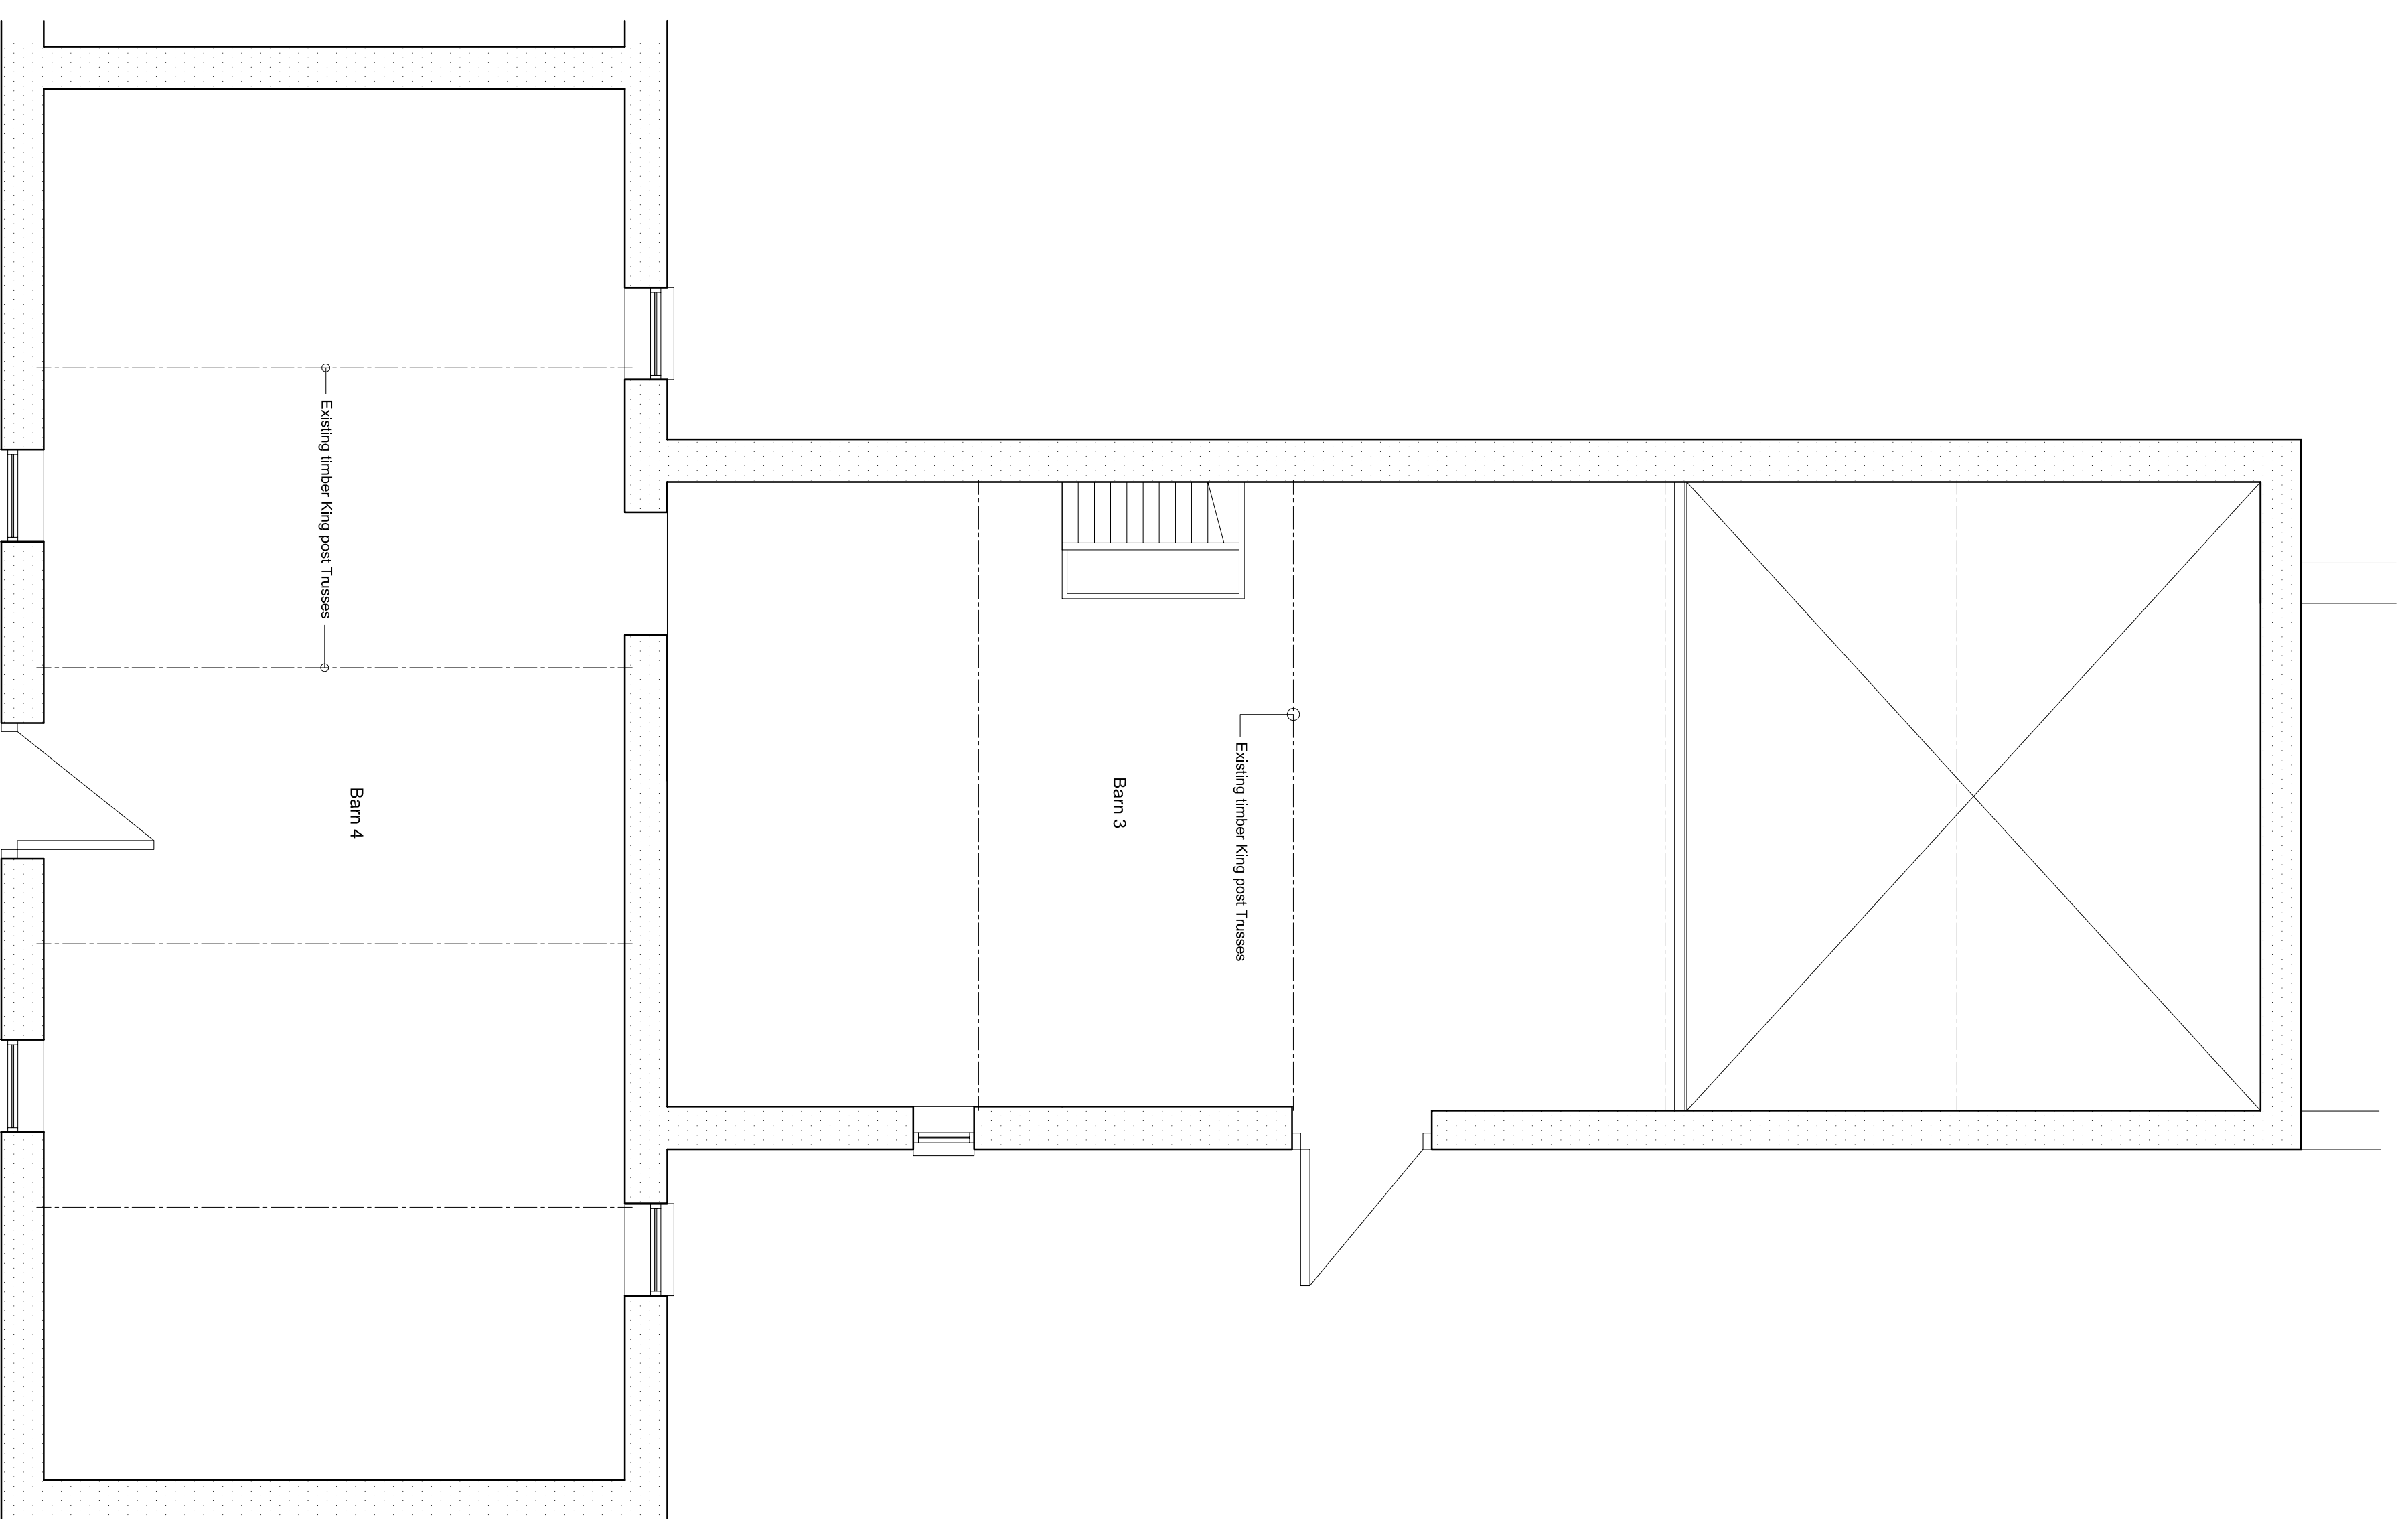

Existing First Floor Plan
(scale 1:50)

W1 DESIGN
ARCHITECTURAL DRAUGHTING SERVICE
Tel: 07972 696972
EMAIL: architect@w1design.co.uk

CLIENT
MR PETER ROSE

PROJECT
PROPOSED RESTORATION AND CONVERSION OF
BARN 1 AT LODGE FARM, CHURCH LANE,
NORTH RADEBY, NCS4 8DU

DESIGN TITLE
EXISTING
PLANS AND ELEVATIONS

DATE
AUG 23

SCALE
AS STATED AT AI

DWG NO.
23-0819-01

DRAWN BY
W1