


Do not scale from prints. Only work to written dimensions  
 All dimensions and level datum to be verified on site .  
 This shall be read in conjunction with all other relevant drawings, schedules and associated documentation.  
 Any discrepancies, error or omissions are to be reported to building control or Clark Design and Draughting Ltd.

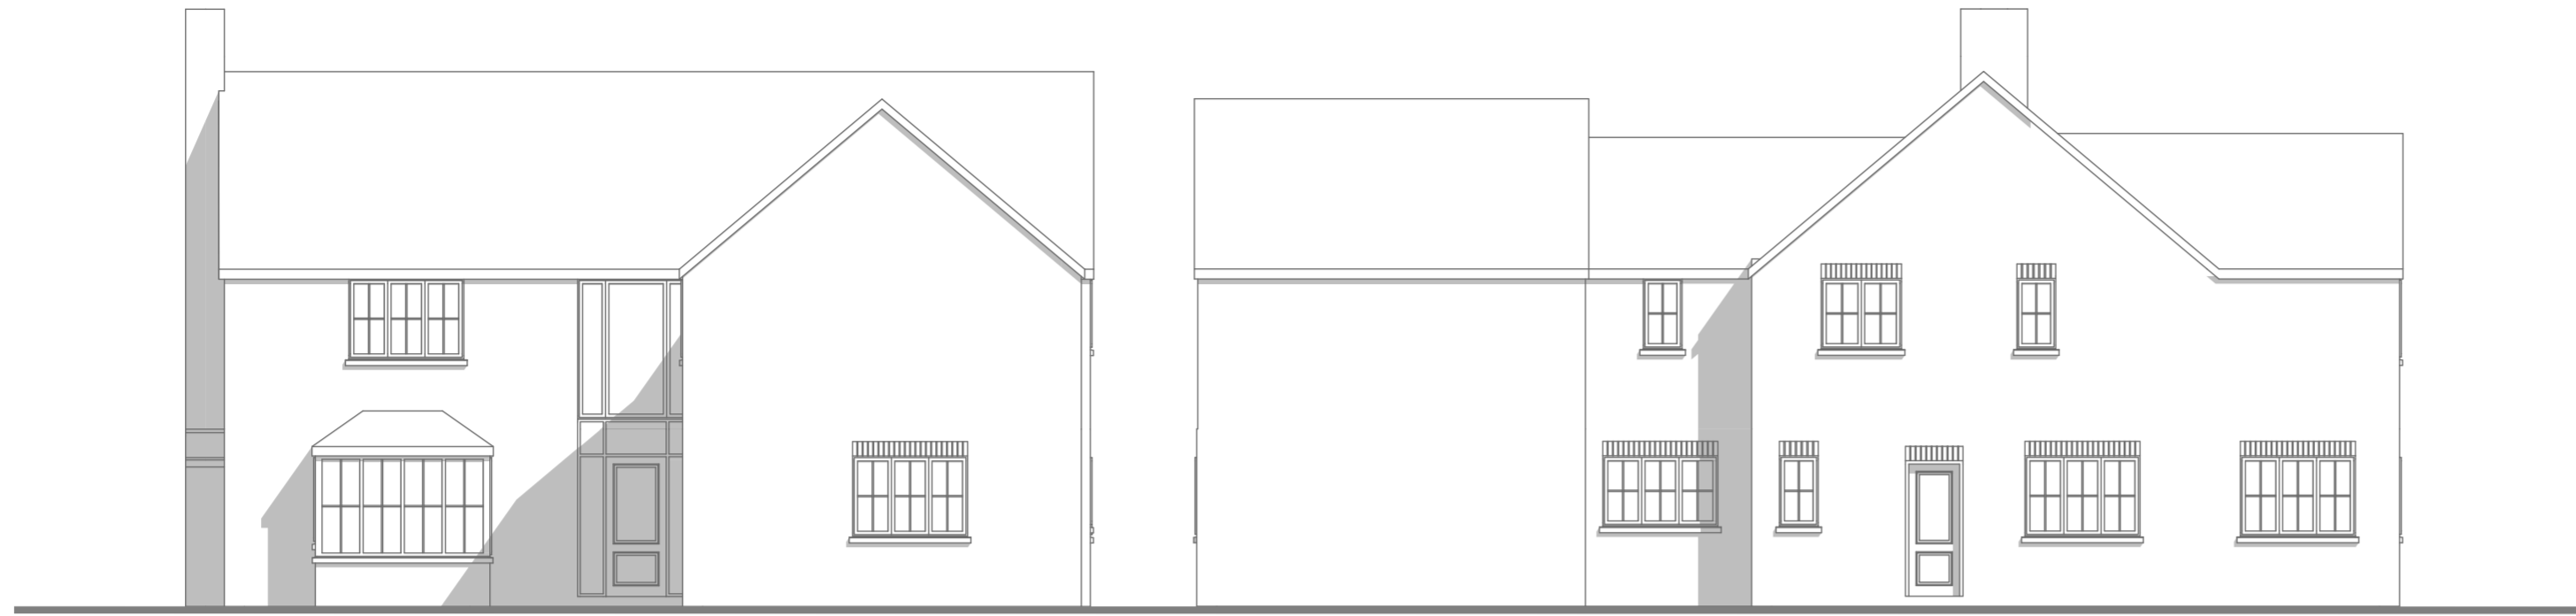


**WEST ELEVATION**

**SOUTH**




**EAST ELEVATION**

**NORTH**

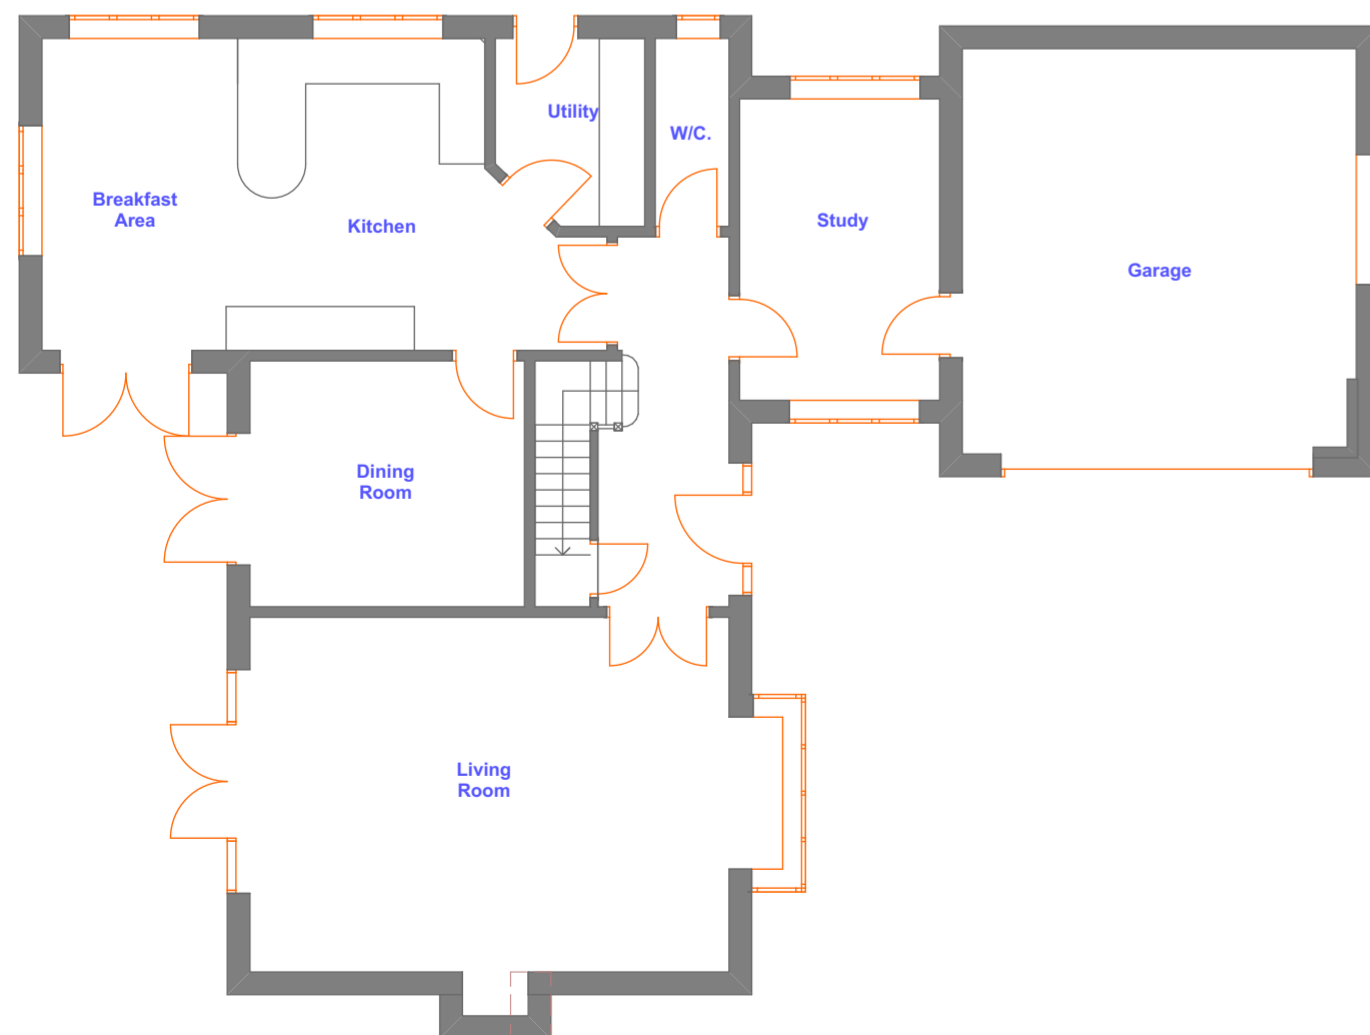

**GROUND FLOOR PLAN**

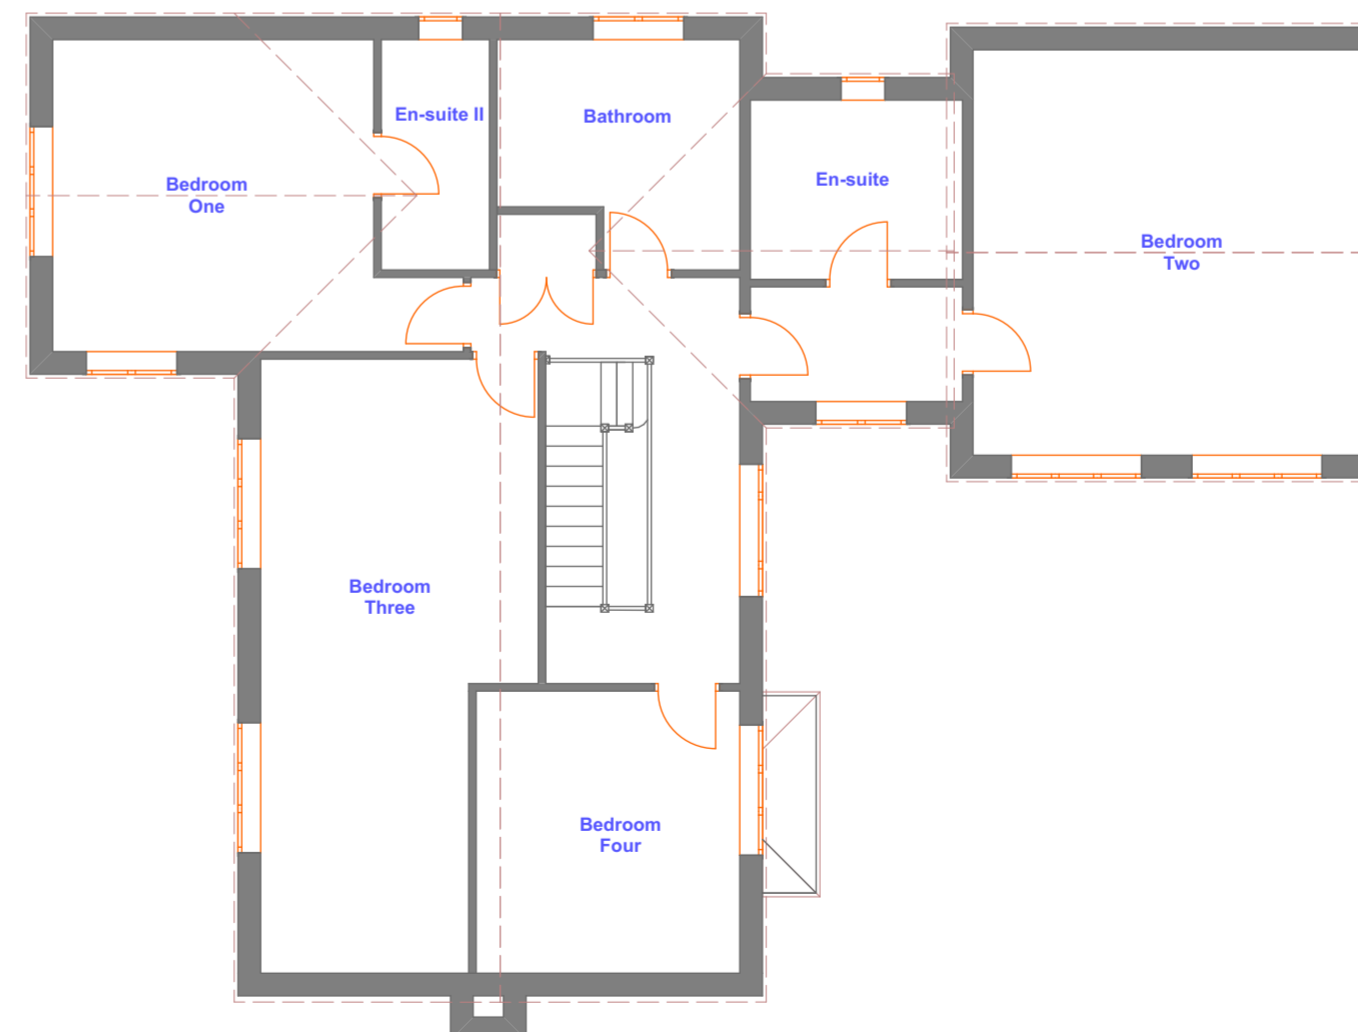

**FIRST FLOOR PLAN**

Date:	Revisions:
	
23 Coteland Road, Ruskington, Sleaford, Lincolnshire, NG34 9XL Tel: 07857 657772 email: clarkdraughting@gmail.com	
PROJECT TITLE:	CLIENT:
PROPOSED EXTENSION & ALTERATIONS TO HOUSE 31 CHESTNUT CLOSE, DIGBY	MR MIKE LEWINGTON
DRAWING TITLE:	DRAWING NUMBER:
PLANS AND ELEVATIONS AS EXISTING	CDD/23/270/01
SCALE: 1:100 A2	DATE: 09.11.2023
	DRAWN BY: I.C.
<small>© Clark Design and Draughting Ltd. Copyright, Designs and Patents Act 1988 - The copyright in this drawing, and the design right in any qualifying design depicted in this drawing, belongs to Clark Design and Draughting Ltd. Reproduction of this drawing, or the manufacture or construction of any article to a qualifying design depicted in it, is an infringement of those rights.</small>	