



Do not scale from prints. Only work to written dimensions
 All dimensions and level datum to be verified on site .
 This shall be read in conjunction with all other relevant drawings, schedules and associated documentation.
 Any discrepancies, error or omissions are to be reported to building control or Clark Design and Draughting Ltd.

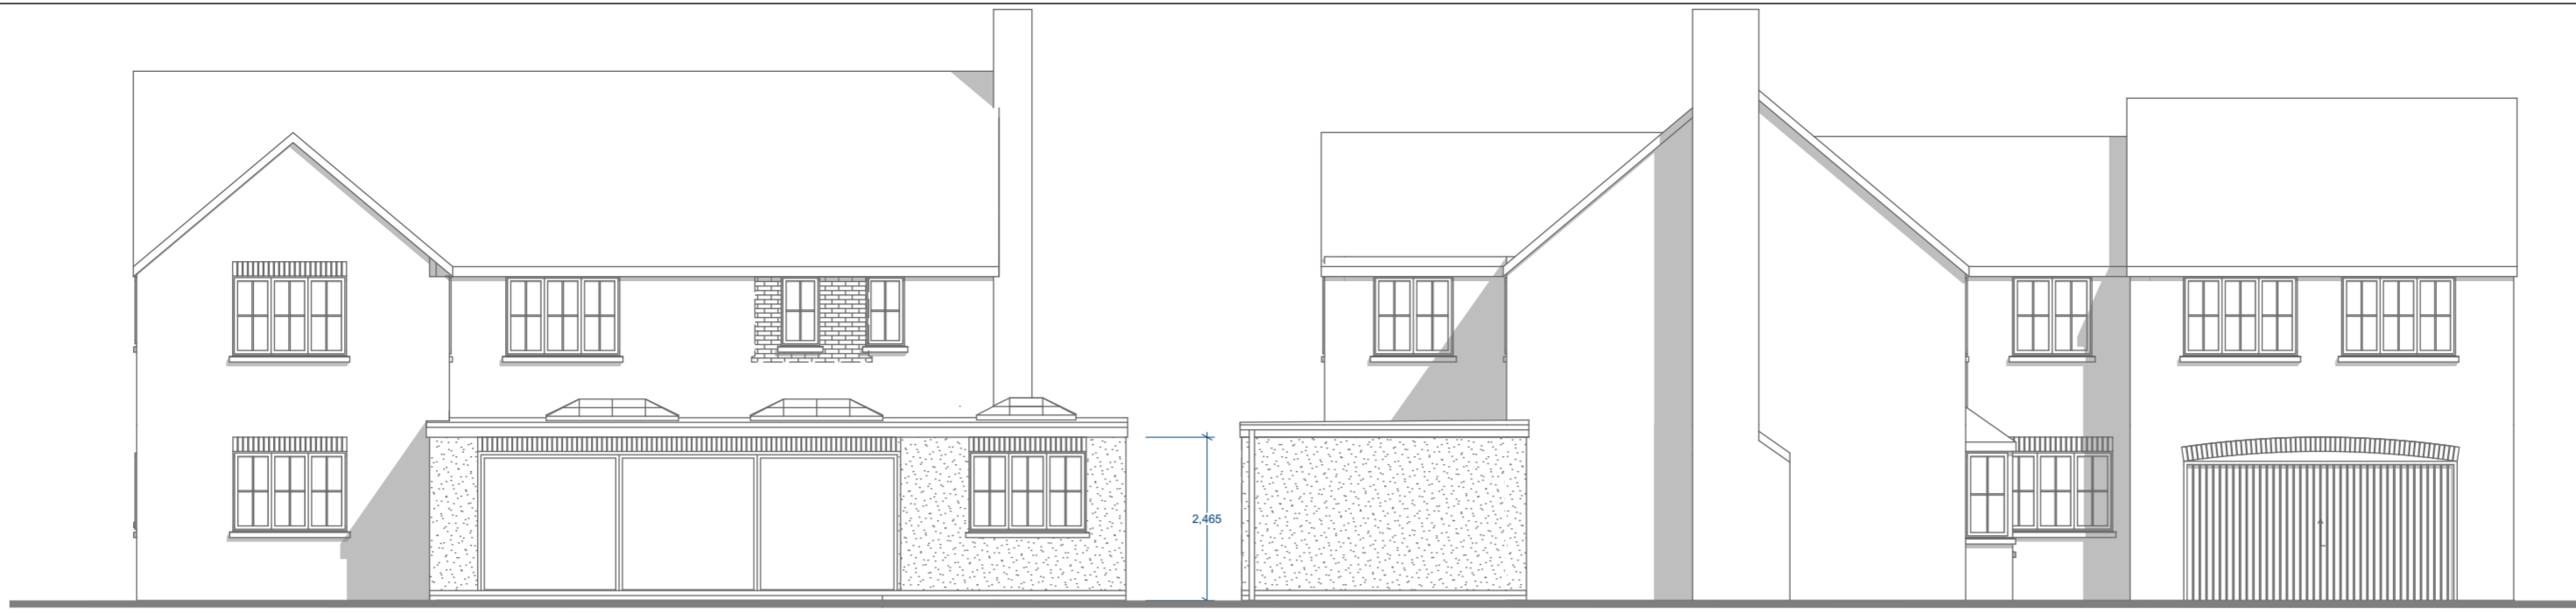


EAST ELEVATION

NORTH

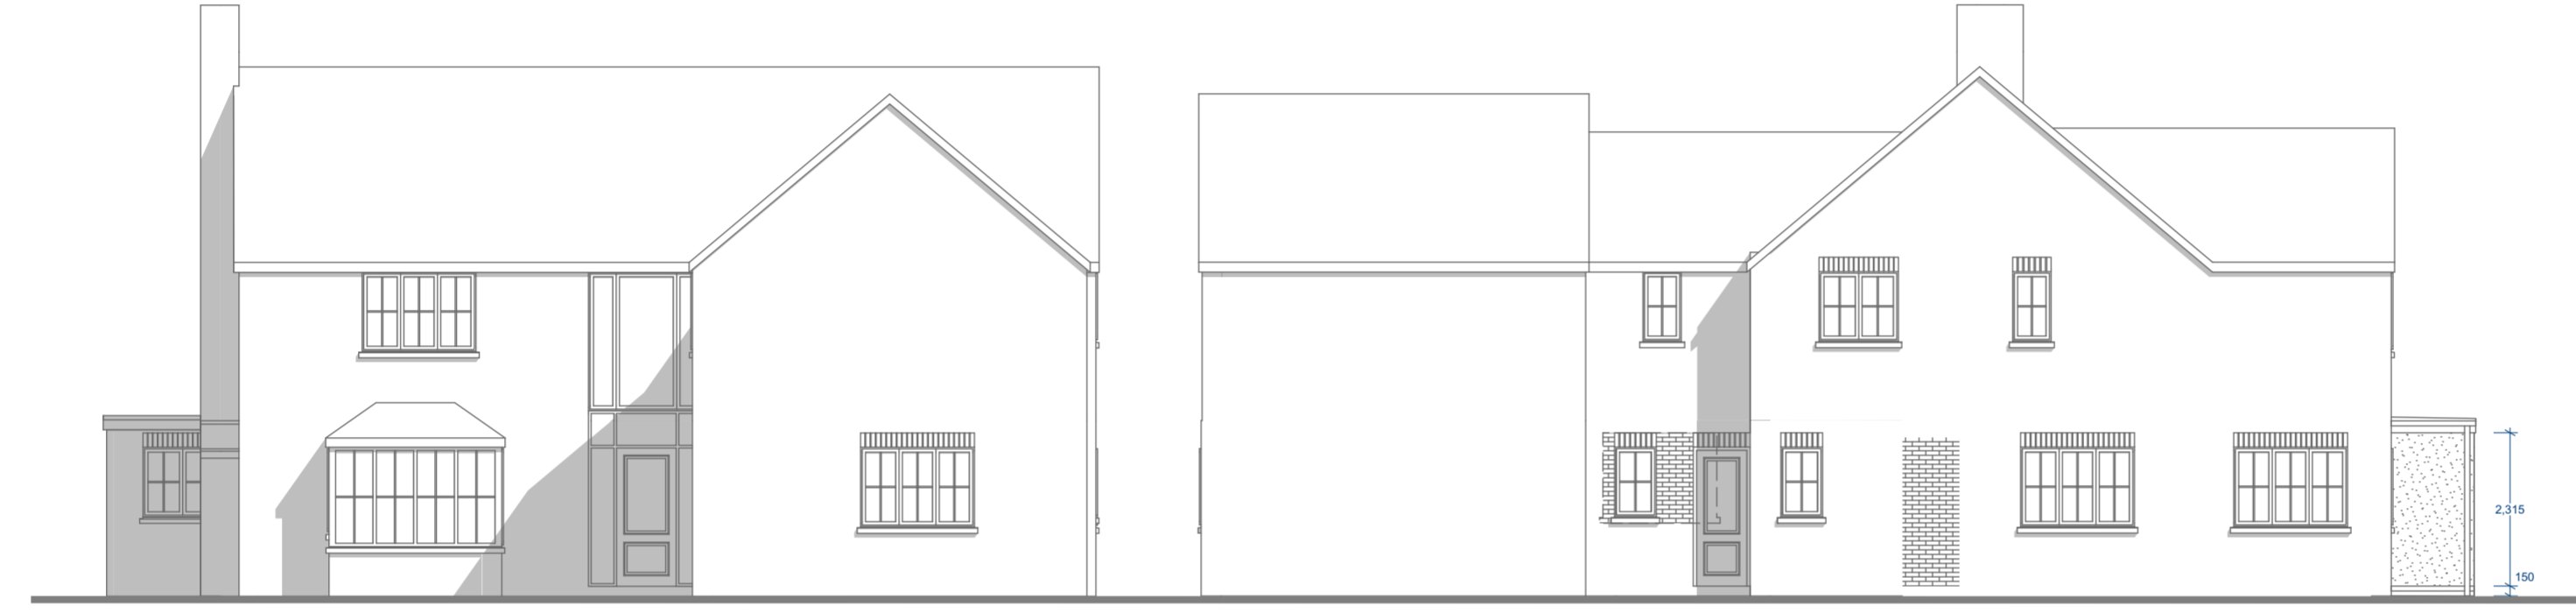


WEST ELEVATION

SOUTH

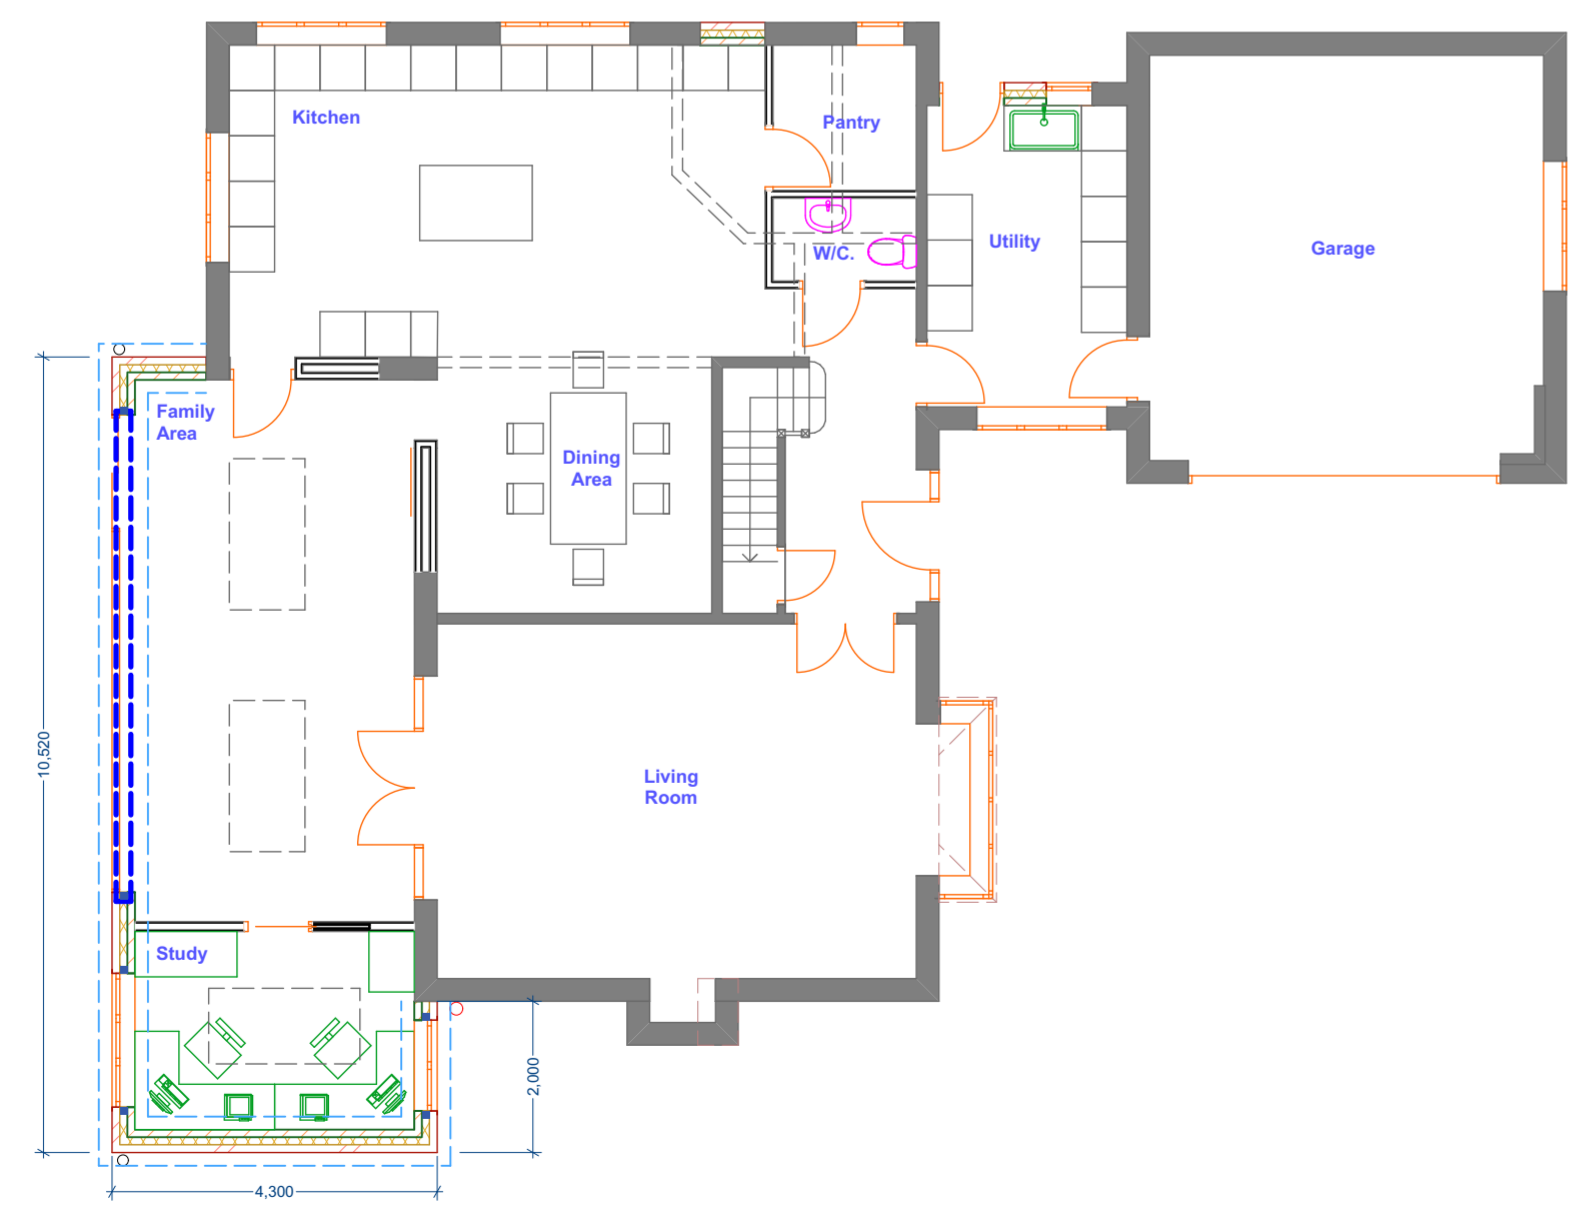

GROUND FLOOR PLAN

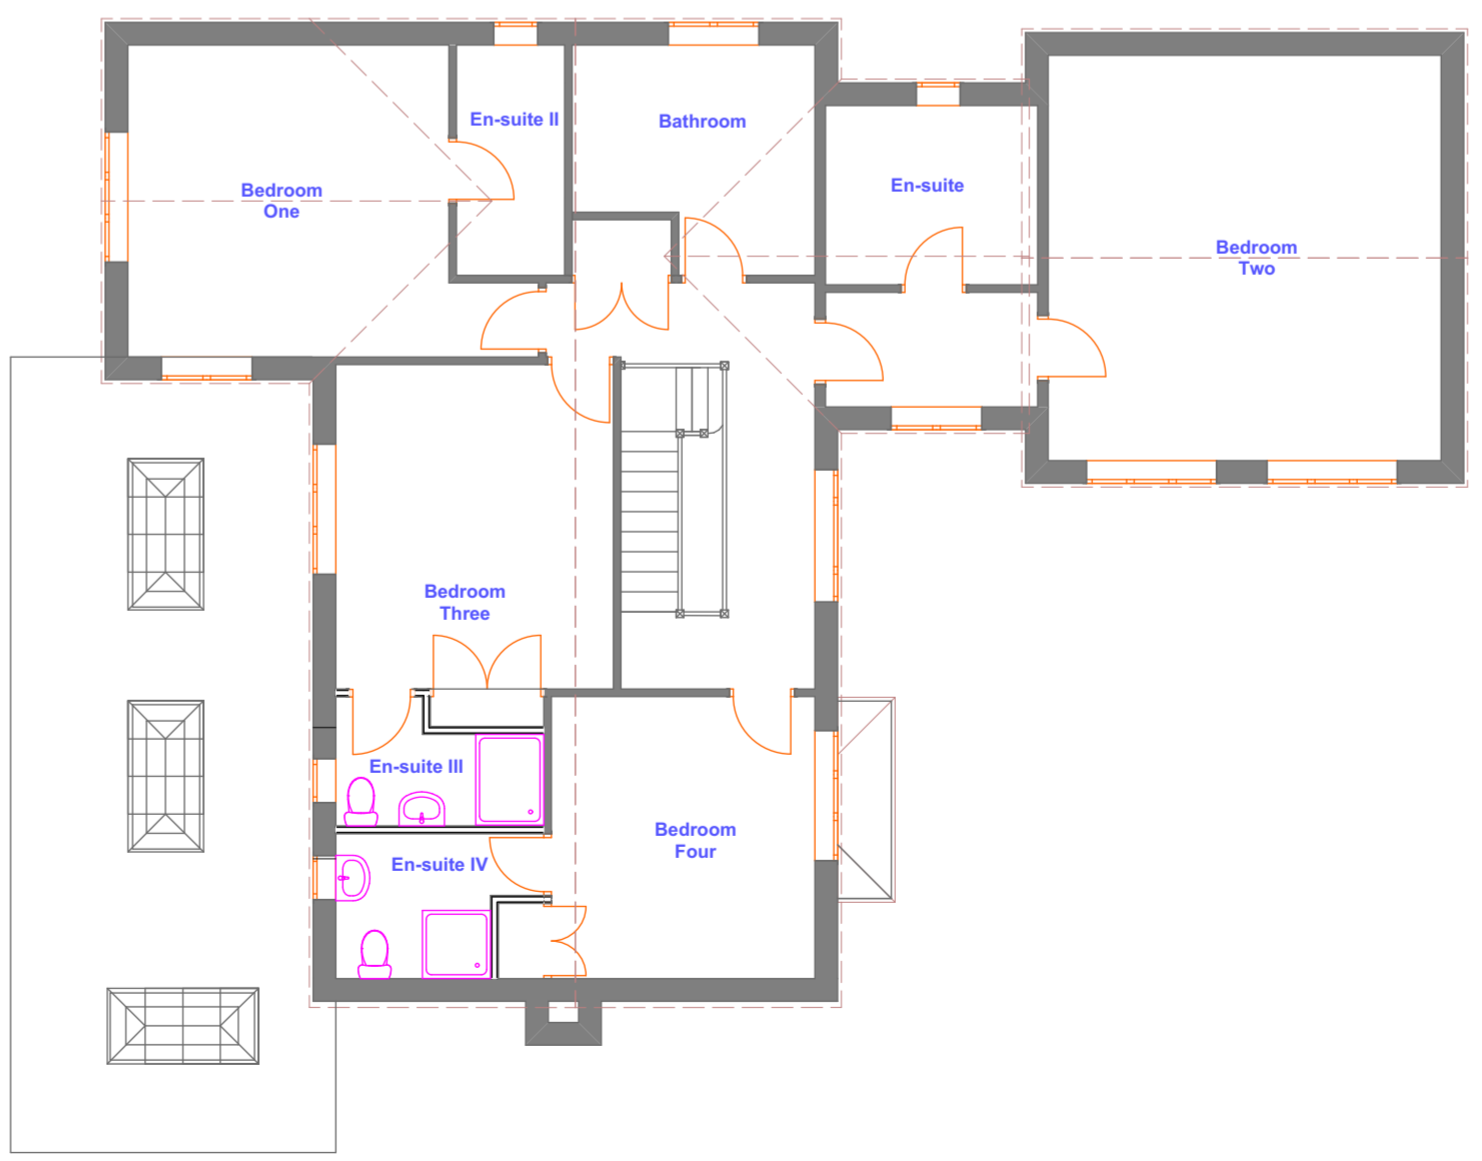

FIRST FLOOR PLAN

Date:	Revisions:



23 Coteland Road, Ruskington, Sleaford, Lincolnshire, NG34 9XL Tel: 07857 657772 email: clarkdraughting@gmail.com

PROJECT TITLE:	CLIENT:
PROPOSED EXTENSION & ALTERATIONS TO HOUSE 31 CHESTNUT CLOSE, DIGBY	MR MIKE LEWINGTON
DRAWING TITLE:	DRAWING NUMBER:
PLANS AND ELEVATIONS AS PROPOSED	CDD/23/27/02
SCALE: 1:100 A2	DATE: 09.11.2023
DRAWN BY: I.C.	

© Clark Design and Draughting Ltd. Copyright, Designs and Patents Act 1988 - The copyright in this drawing, and the design right in any qualifying design depicted in this drawing, belongs to Clark Design and Draughting Ltd. Reproduction of this drawing, or the manufacture or construction of any article to a qualifying design depicted in it, is an infringement of those rights.