


SOUTH ELEVATION

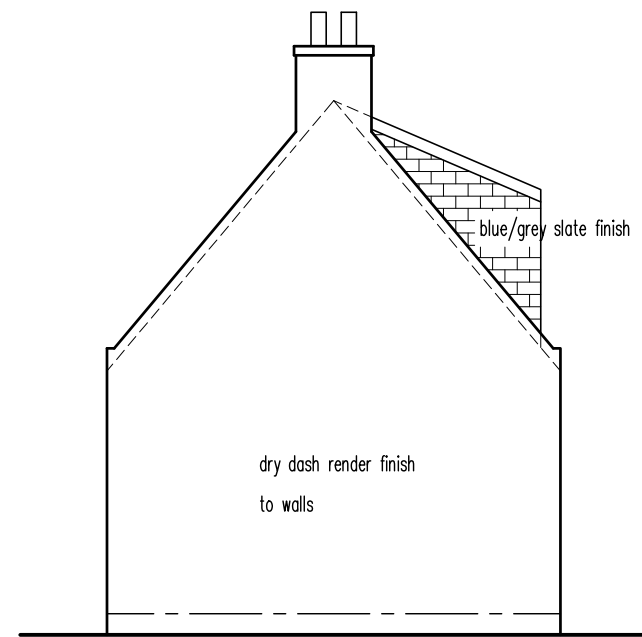

WEST ELEVATION

NOTES
 All building works to be in accordance with the Building Standards (Scotland) Regulations
 Do not scale from drawing
 Contractors to verify all dimensions before manufacture of components and commencement of work
 Any discrepancies to be reported to Squire Associates office
 All dimensions are hard to blockwork or framing unless noted otherwise

ref | revision | date

Client
 AYHAN YILDIRIM

Job
 1 BURNSIDE COTTAGES
 LEYLODGE, KINTORE, ABERDEENSHIRE.

Title
 SURVEY DRAWING
 EXISTING ELEVATIONS.



Squire Associates

430 CLIFTON ROAD, ABERDEEN AB24 4EJ
 Tel No. 01224 663838 - Fax No. 01224 662462
 E-mail: info@squire-associates.co.uk

BUILDING SURVEYORS & ARCHITECTS

scale 1:100 @ A3
 date OCT 2023 | drawn by AF

job no.	dwg.no.	rev
7158	SD.01	A