




001 Existing East Elevation:  
002 SCALE 1:100.

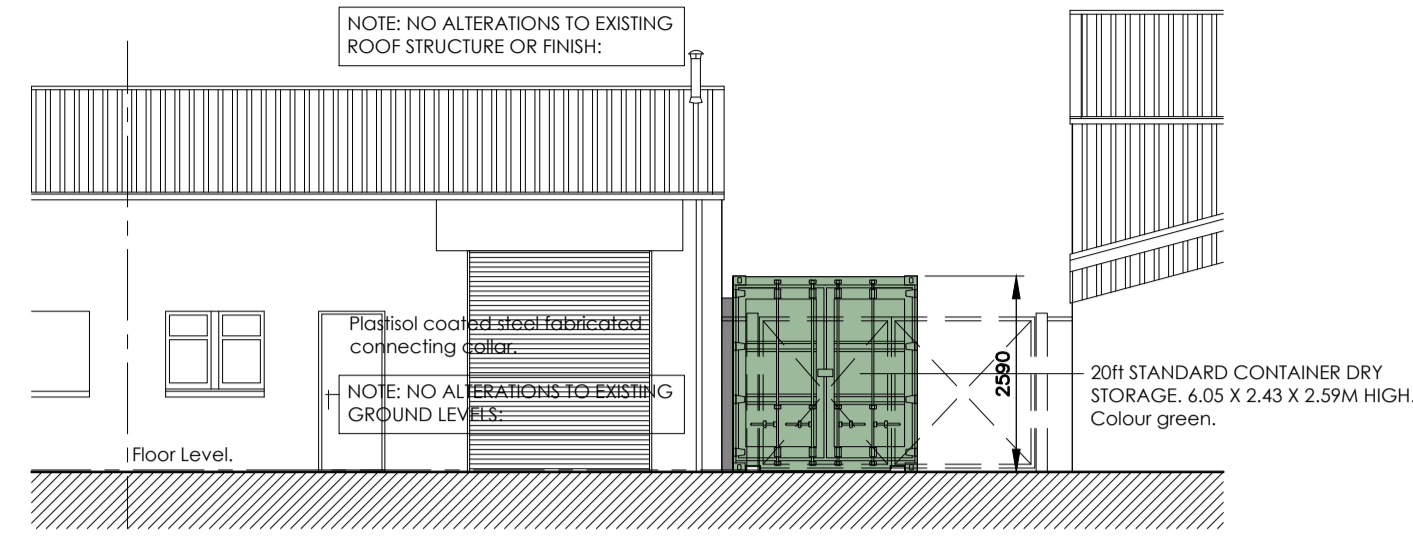


005 Proposed East Elevation:  
002 SCALE 1:100.

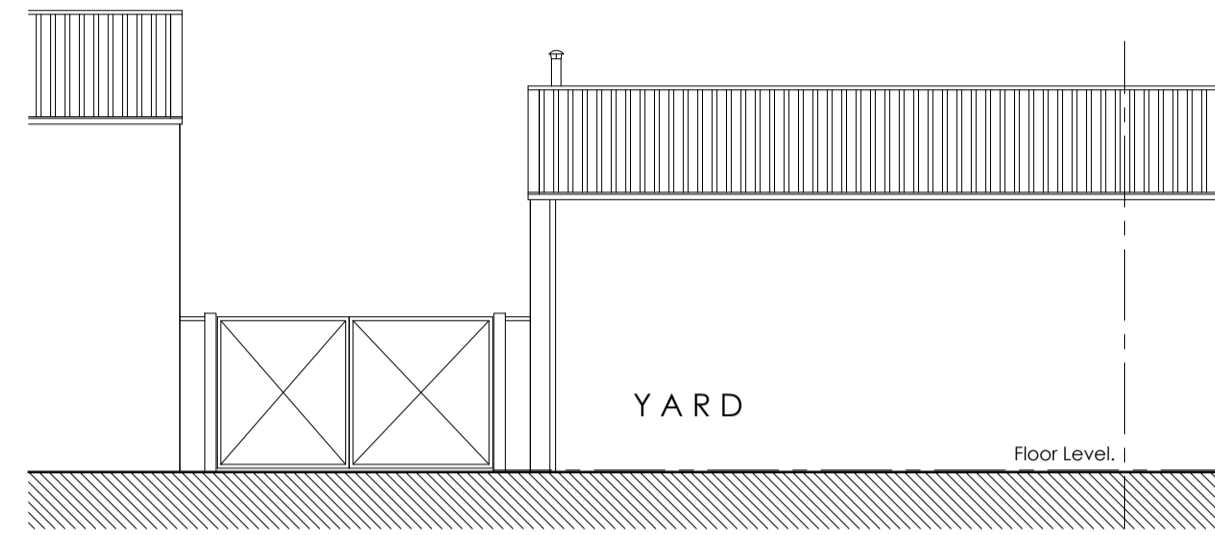


002 Existing West Elevation:  
002 SCALE 1:100.

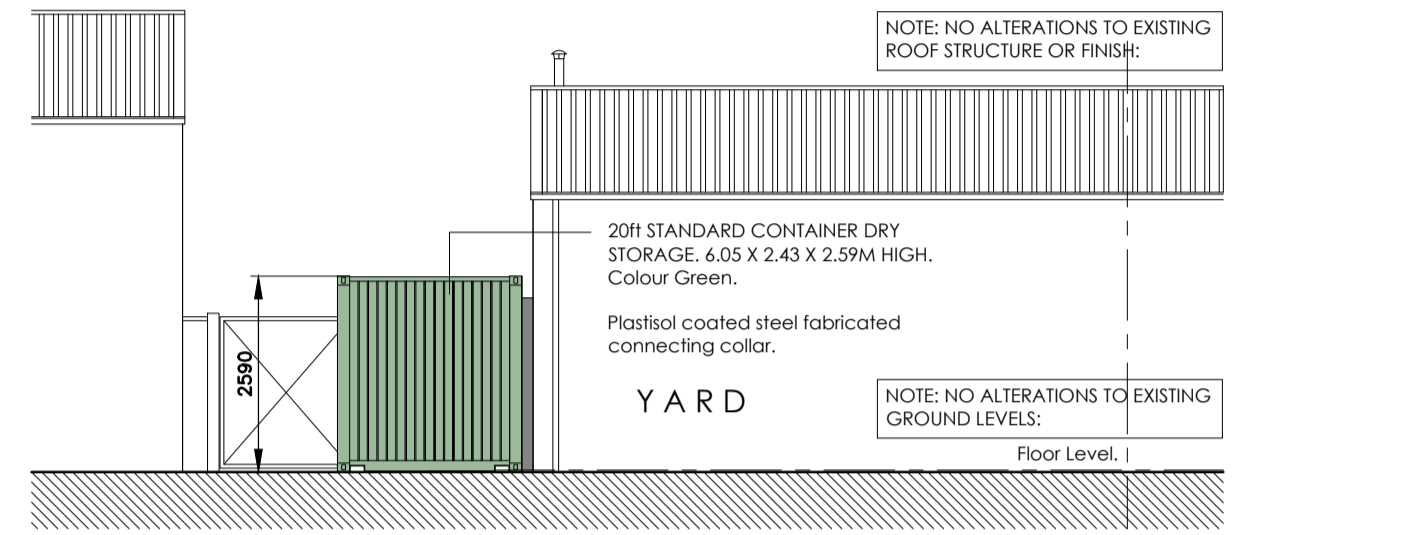


006 Proposed West Elevation:  
002 SCALE 1:100.

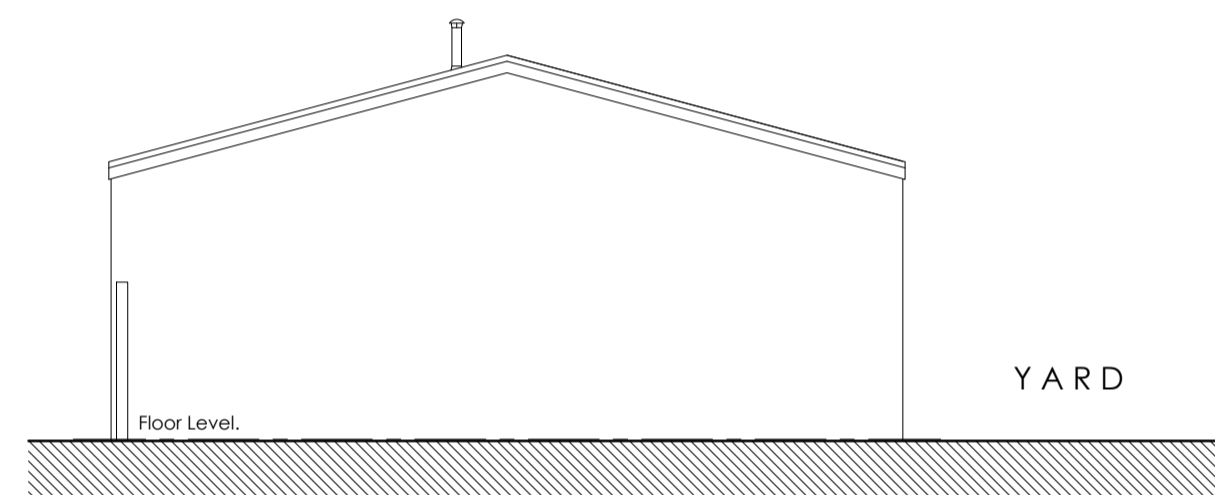

003 Existing North Elevation:  
002 SCALE 1:100.

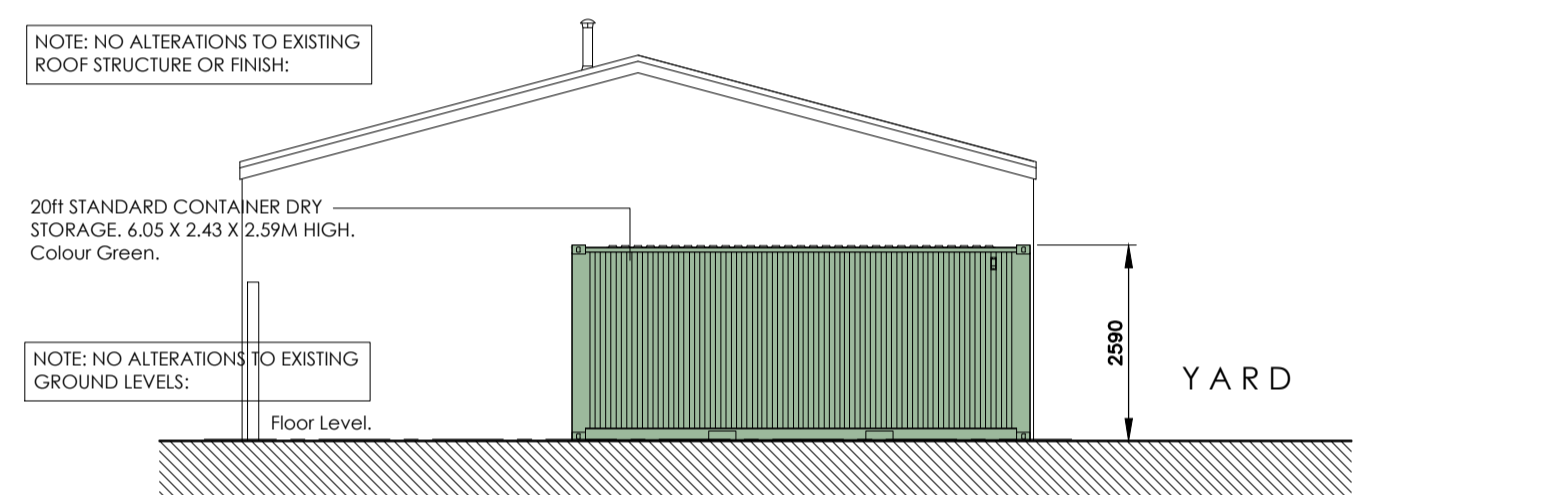


007 Proposed North Elevation:  
002 SCALE 1:100.

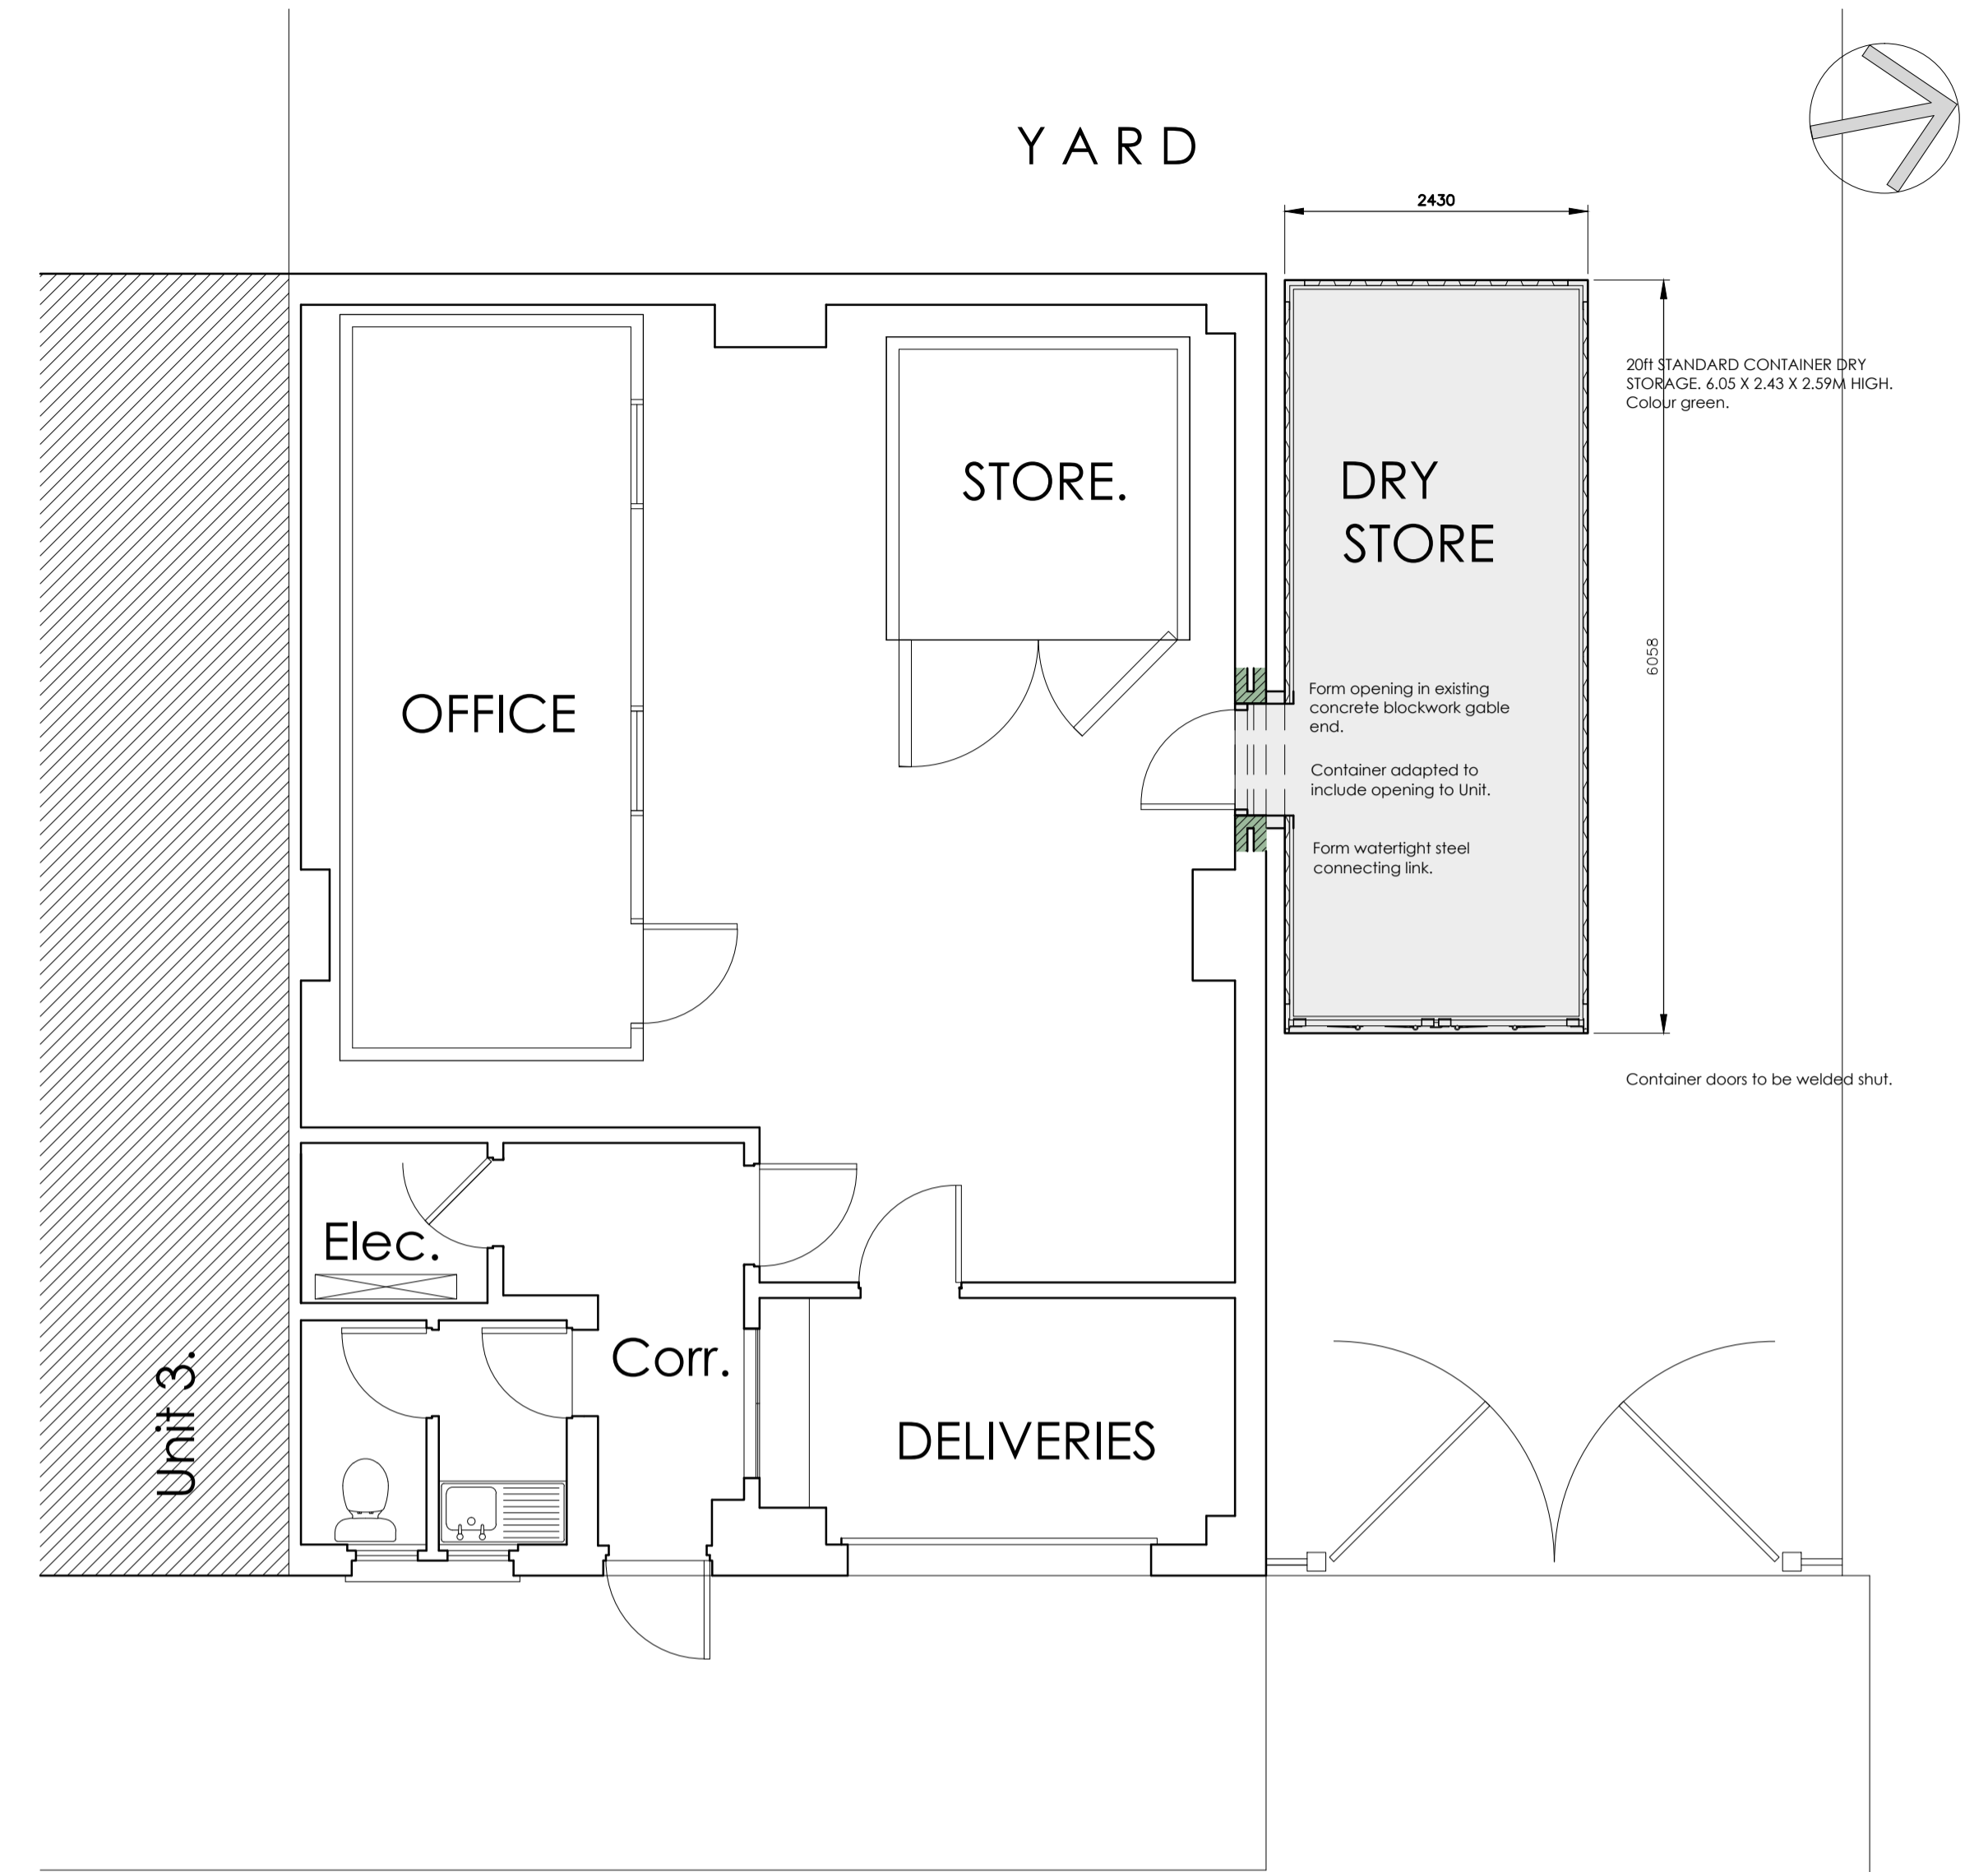


009 Proposed Layout:  
002 SCALE 1:50.

EXISTING LAYOUT:

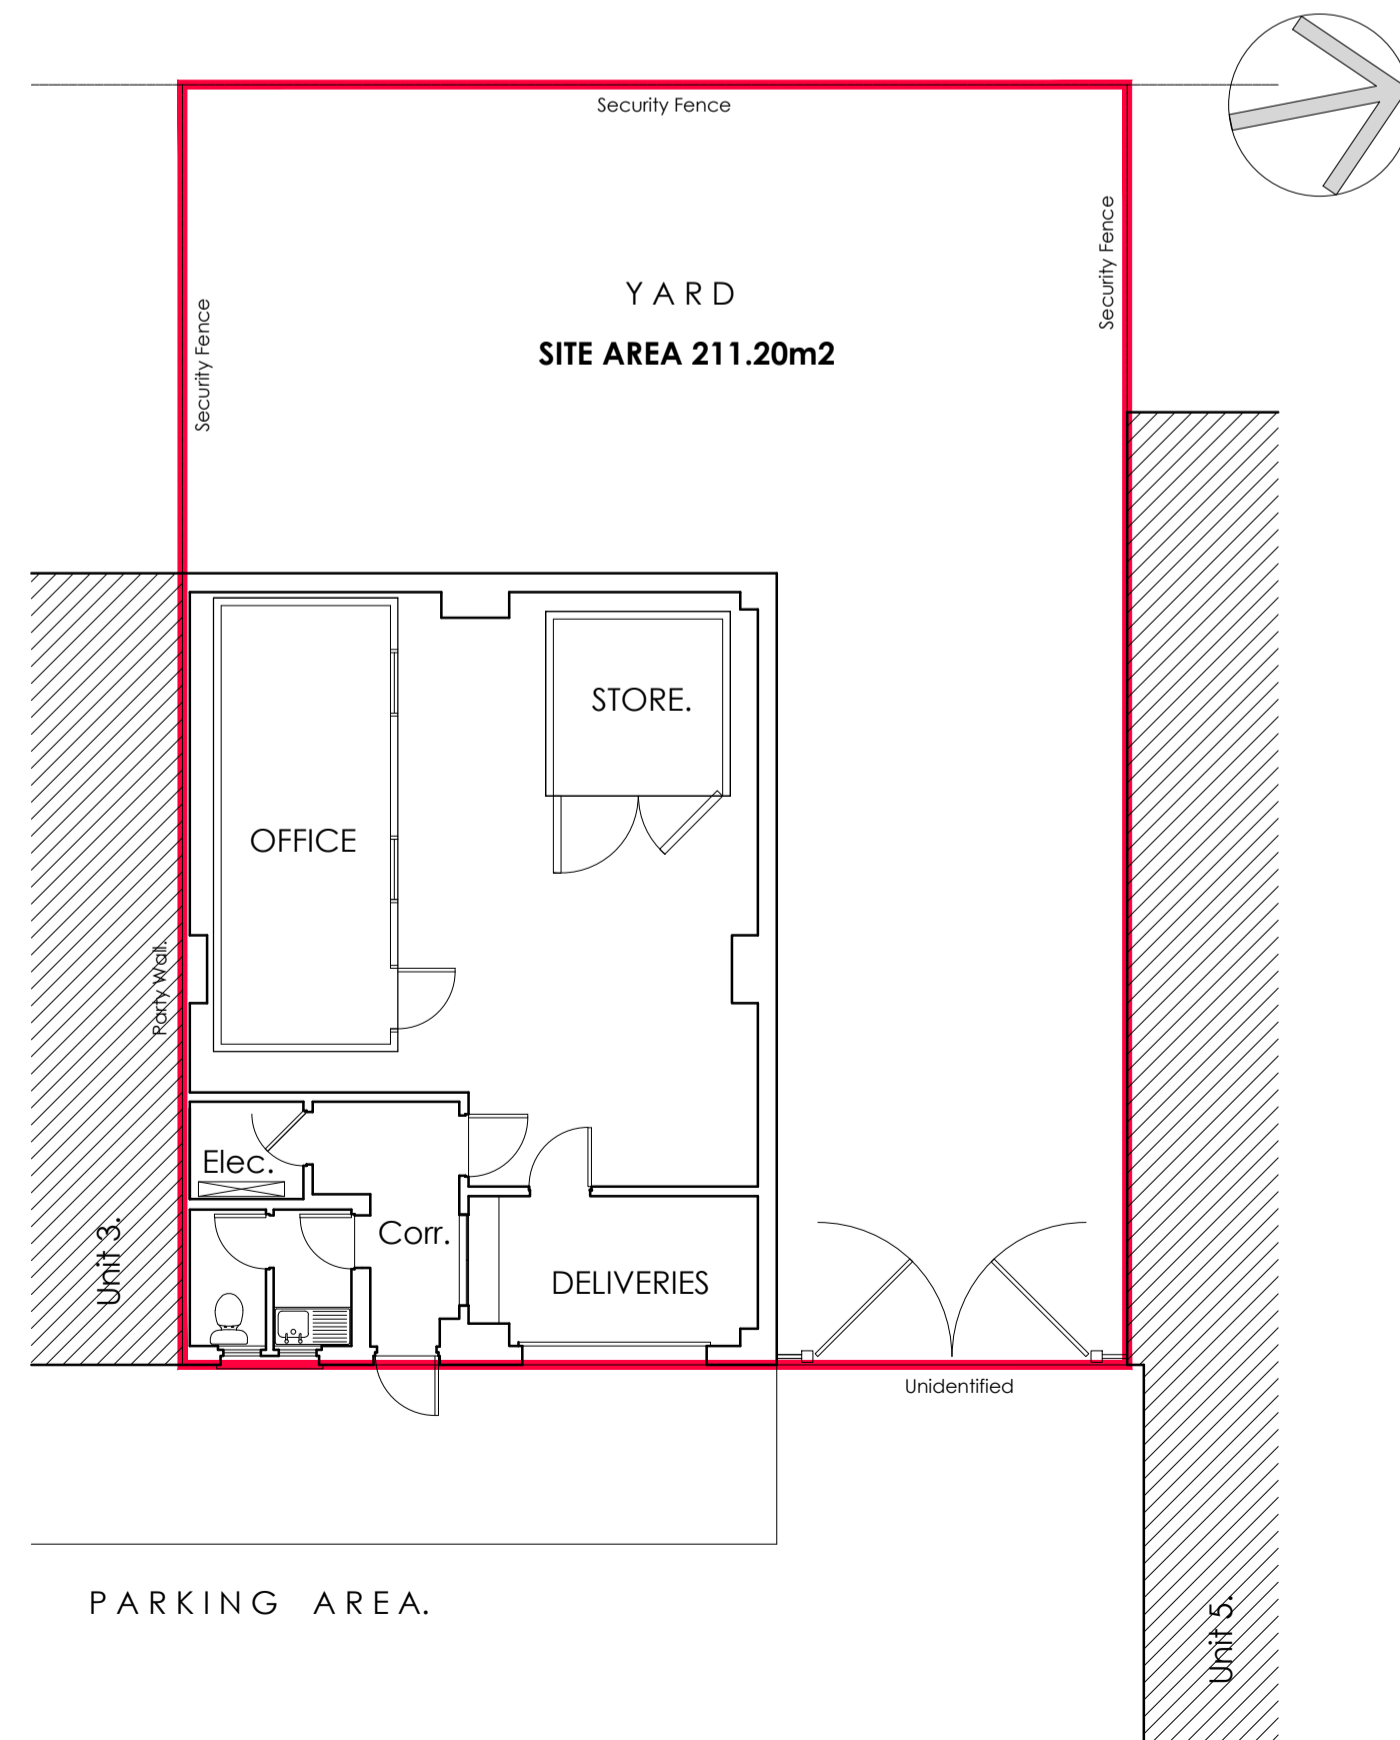

004 Existing Layout and Site Plan:  
002 SCALE 1:100.

PROPOSED LAYOUT:

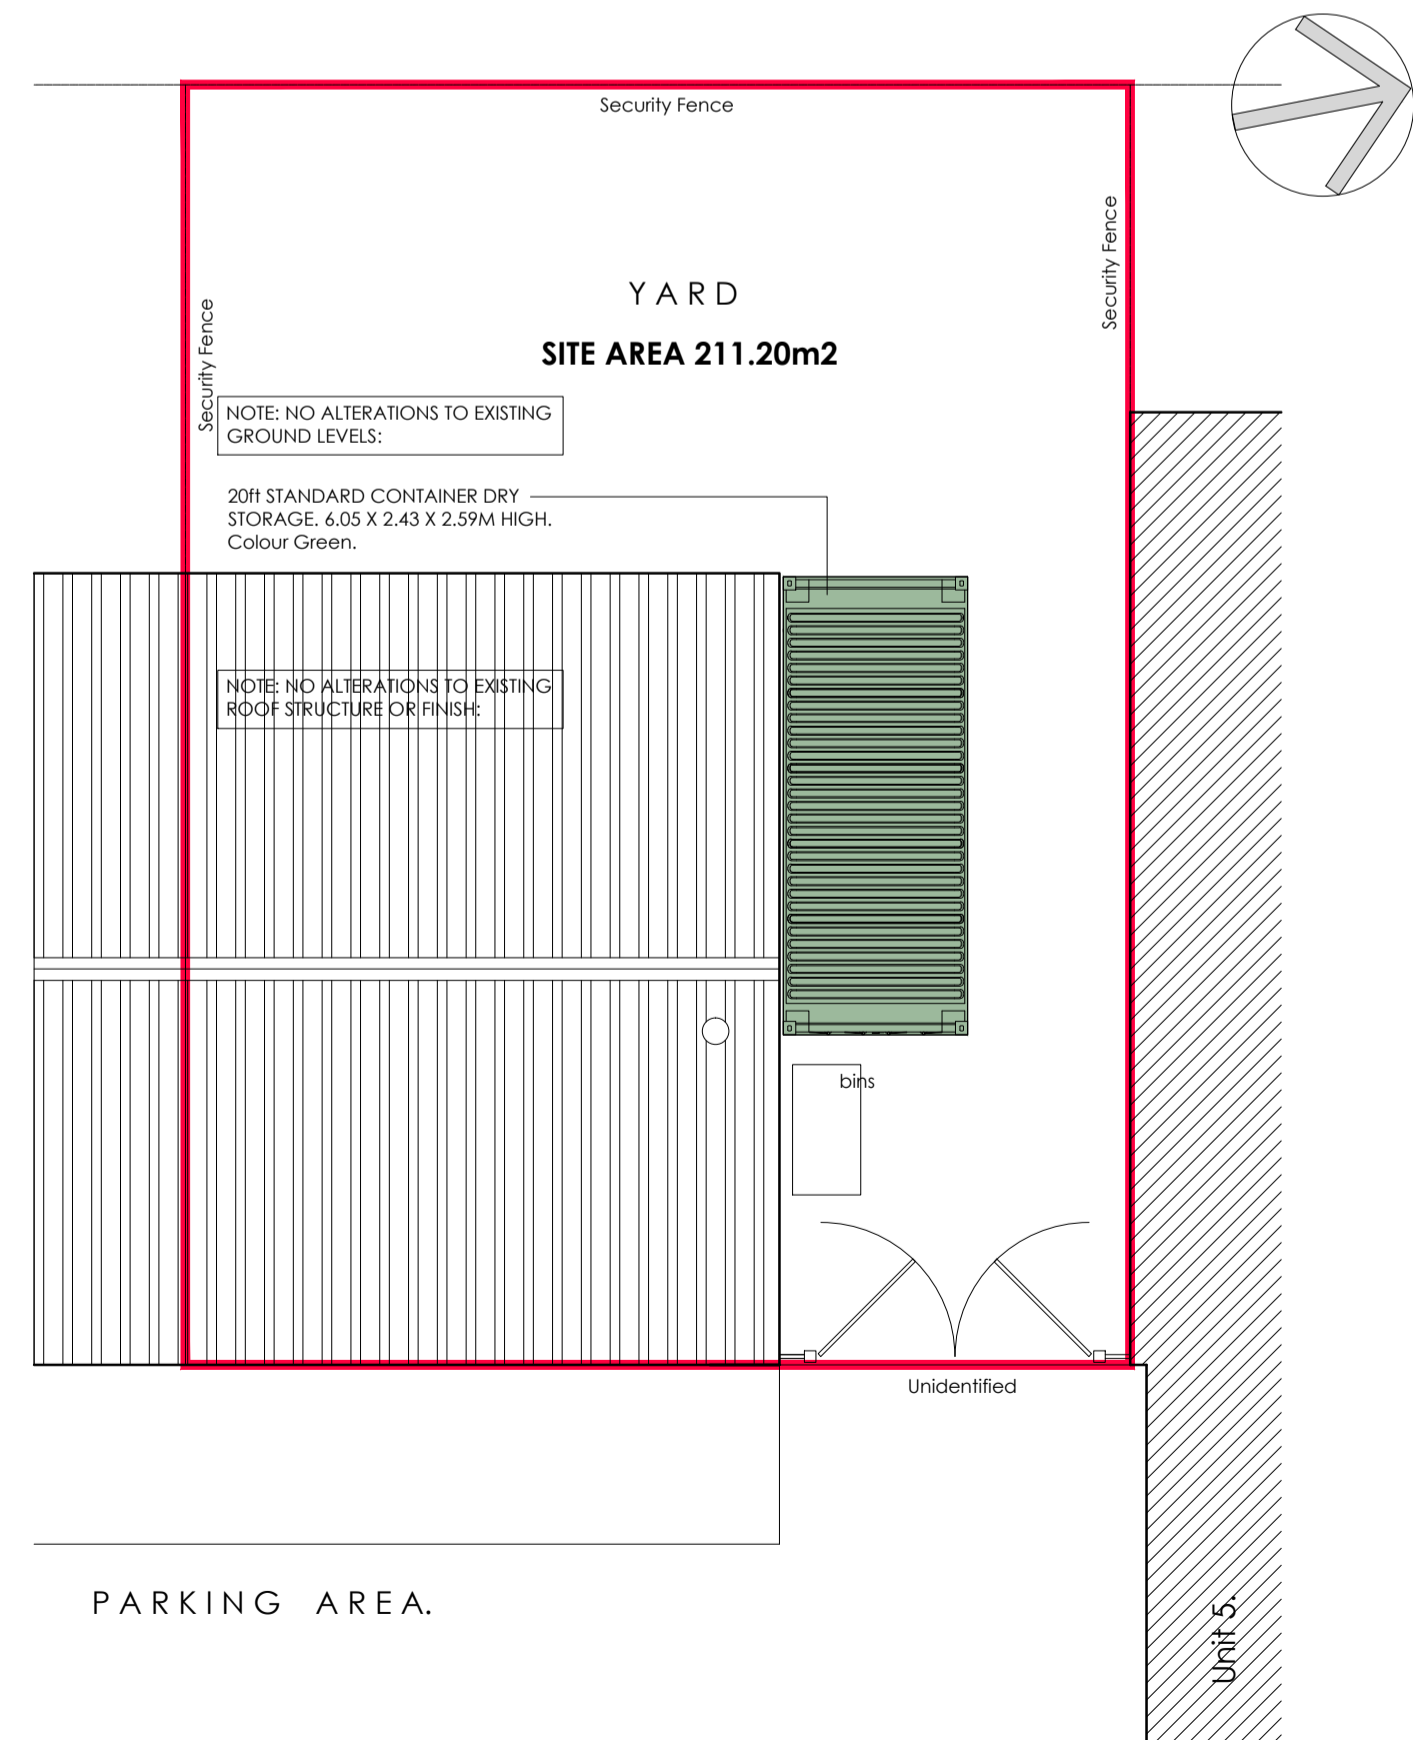

008 Proposed Site Plan Container Roof Plan:  
002 SCALE 1:100.



Rev.	Description	Date
<b>bennett</b> architectural design limited		
OFFICE: 46 GARDEN PLACE, ABERDEEN, AB10 1UP. Tel: +44(0)1224636 066 Email: hi@bennett-design.co.uk		
Project: <b>SITING OF STORAGE CONTAINER:</b> Unit 4, Blackburn, Industrial, Estate, Blackburn, Aberdeenshire, AB21 0RX.		
Client: Dunecht Whisky Limited		
Scale:	As shown	Date: Nov 2023
Drawing: <b>PLANNING</b>		
Dwg. No.	23037_002_(pl)	Revision: a
copyright of bennett architectural design limited, 2023 ©. This drawing cannot be reproduced or used in any other way without the express written permission of the client. All design intent and content is copyright of the client. *When site take preference over scaled data * larger scale details take preference over smaller scale details * all dimensions must be checked on site * all discrepancies in drawing to be referred to this office for decision * all contractors must familiarise themselves with all of the details and notes on this drawing prior to commencing any work on site.		