


NOTES

Figured dimensions only are to be taken from this drawing. All dimensions are to be checked on site before any work is put in hand. If in doubt, seek confirmation.


This drawing must be read in conjunction with all other architects detail drawings, schedules and specifications.

All drawings are to be read in conjunction with relevant drawings from other consultants. In case of inconsistencies, seek confirmation.


No.	Description	Date
1	Issued for Planning	10.11.2023

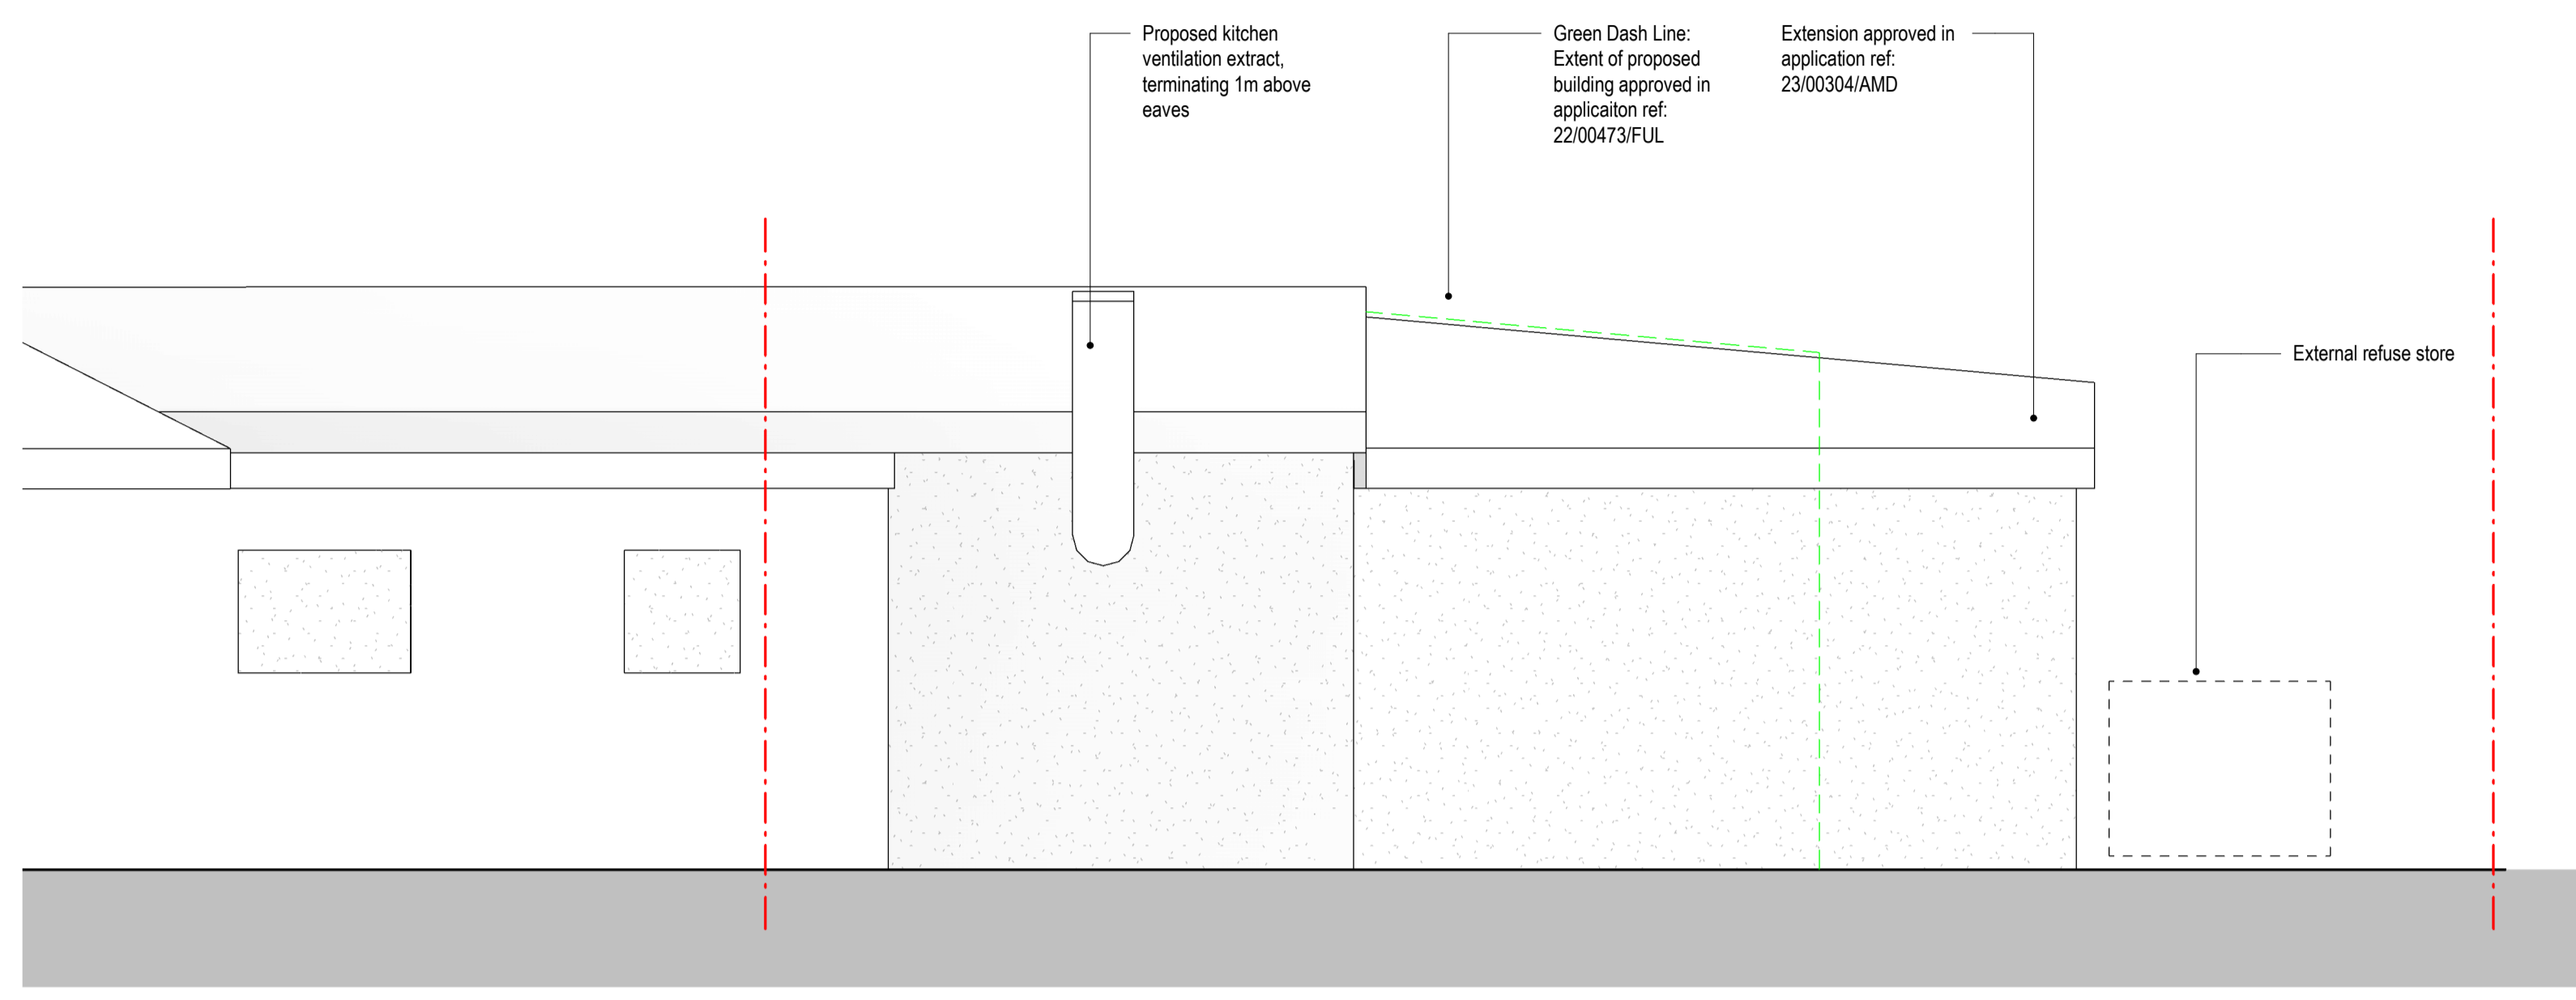


1 Proposed North Elevation - Change of Use
1:50

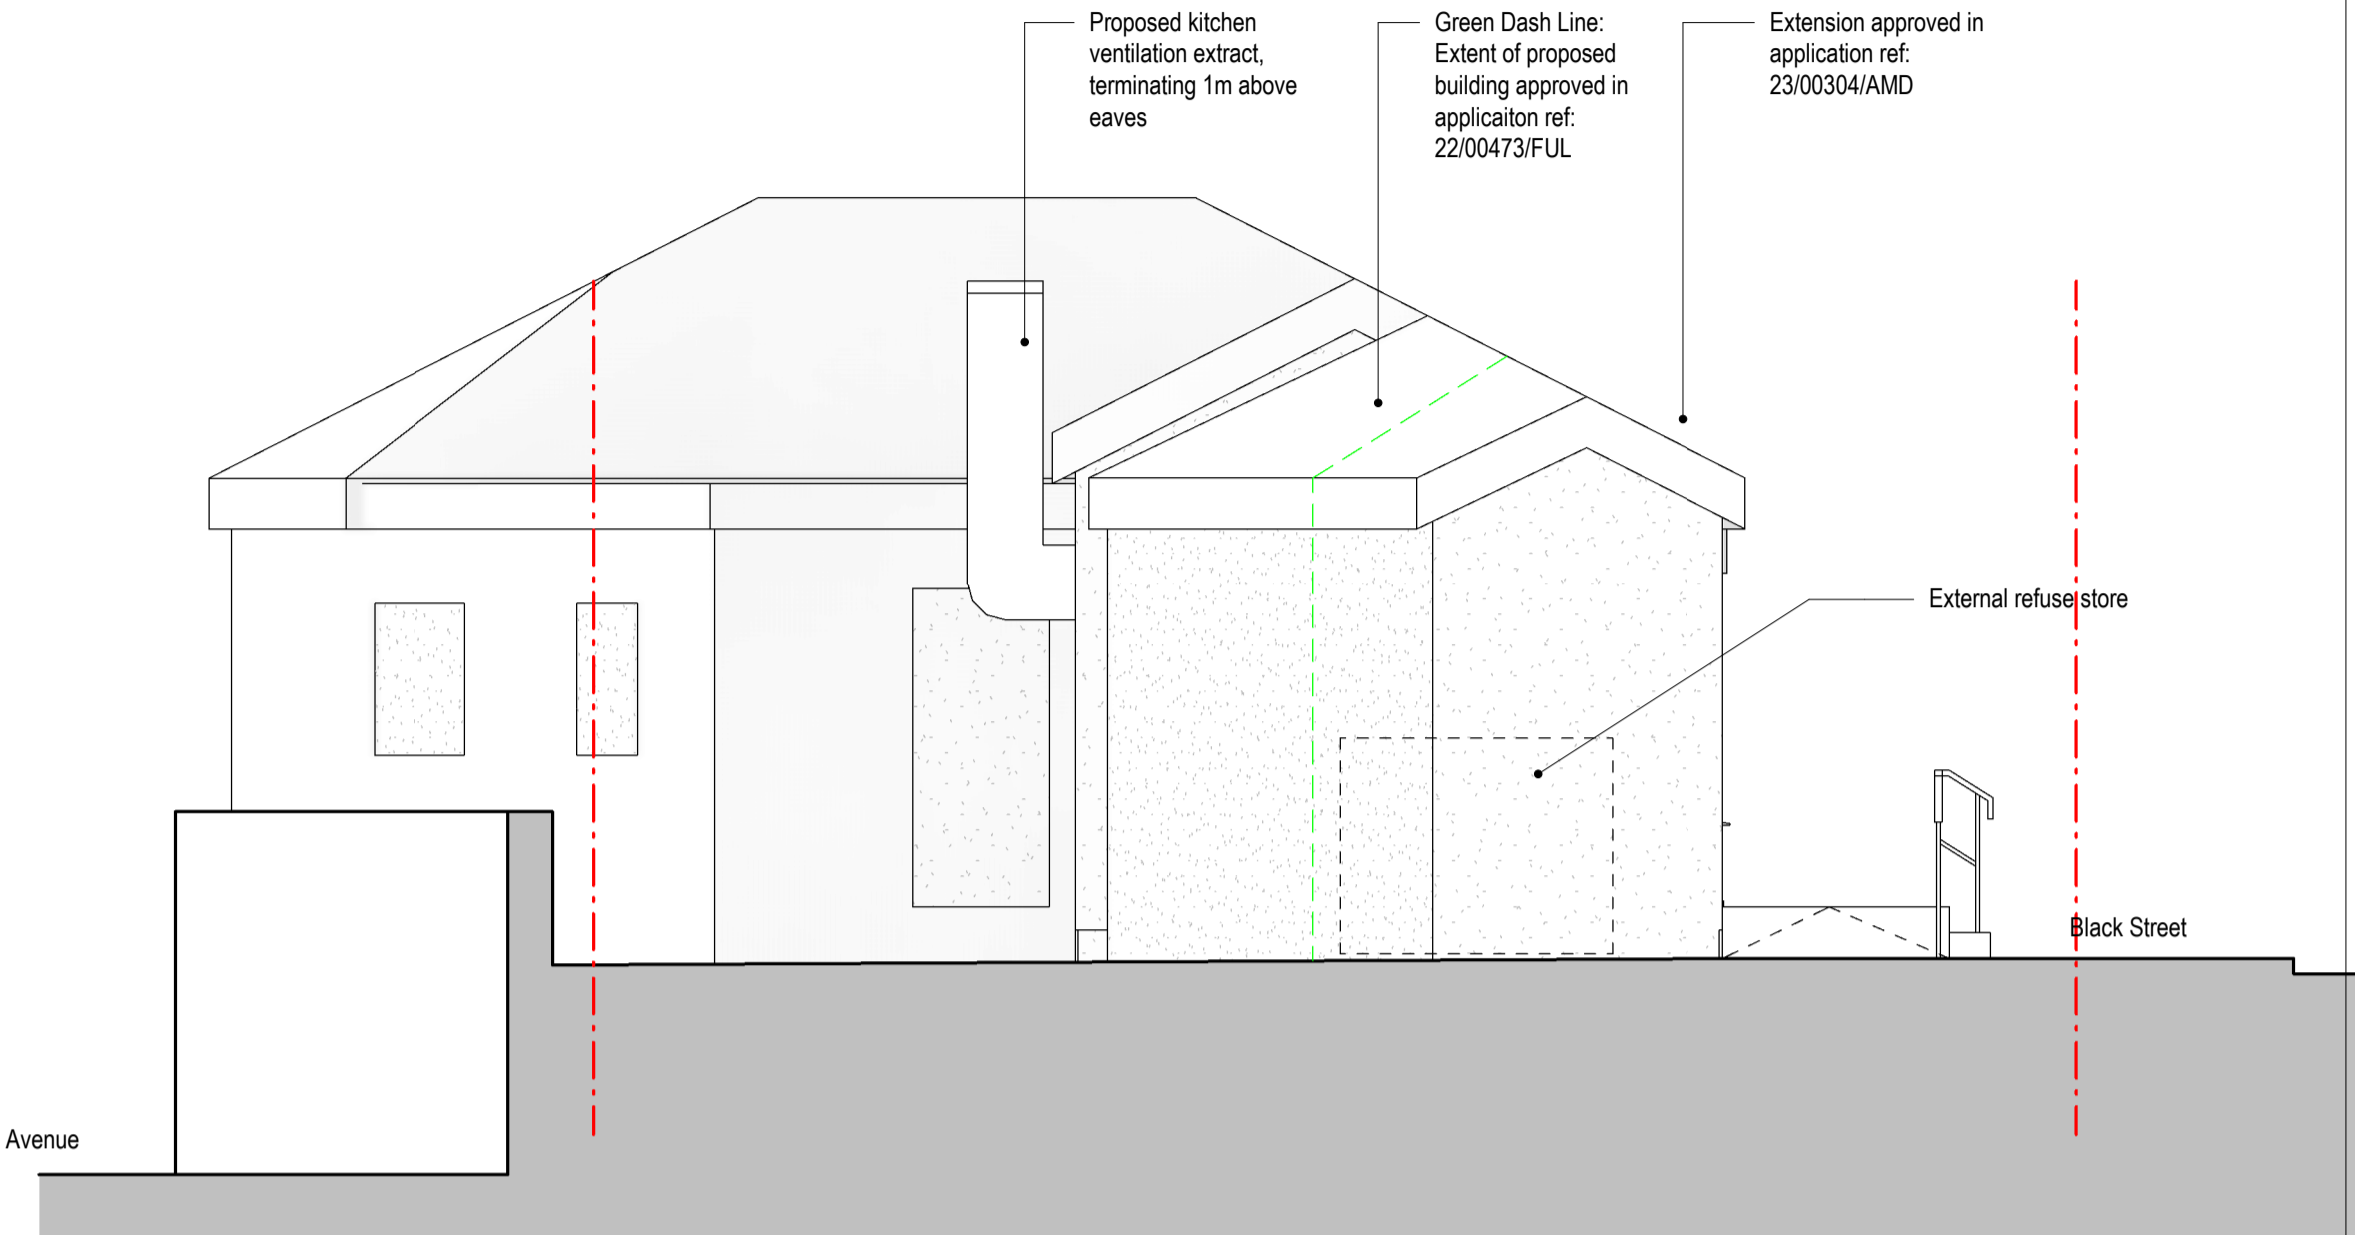

3 Proposed West Elevation - Change of Use
1:50

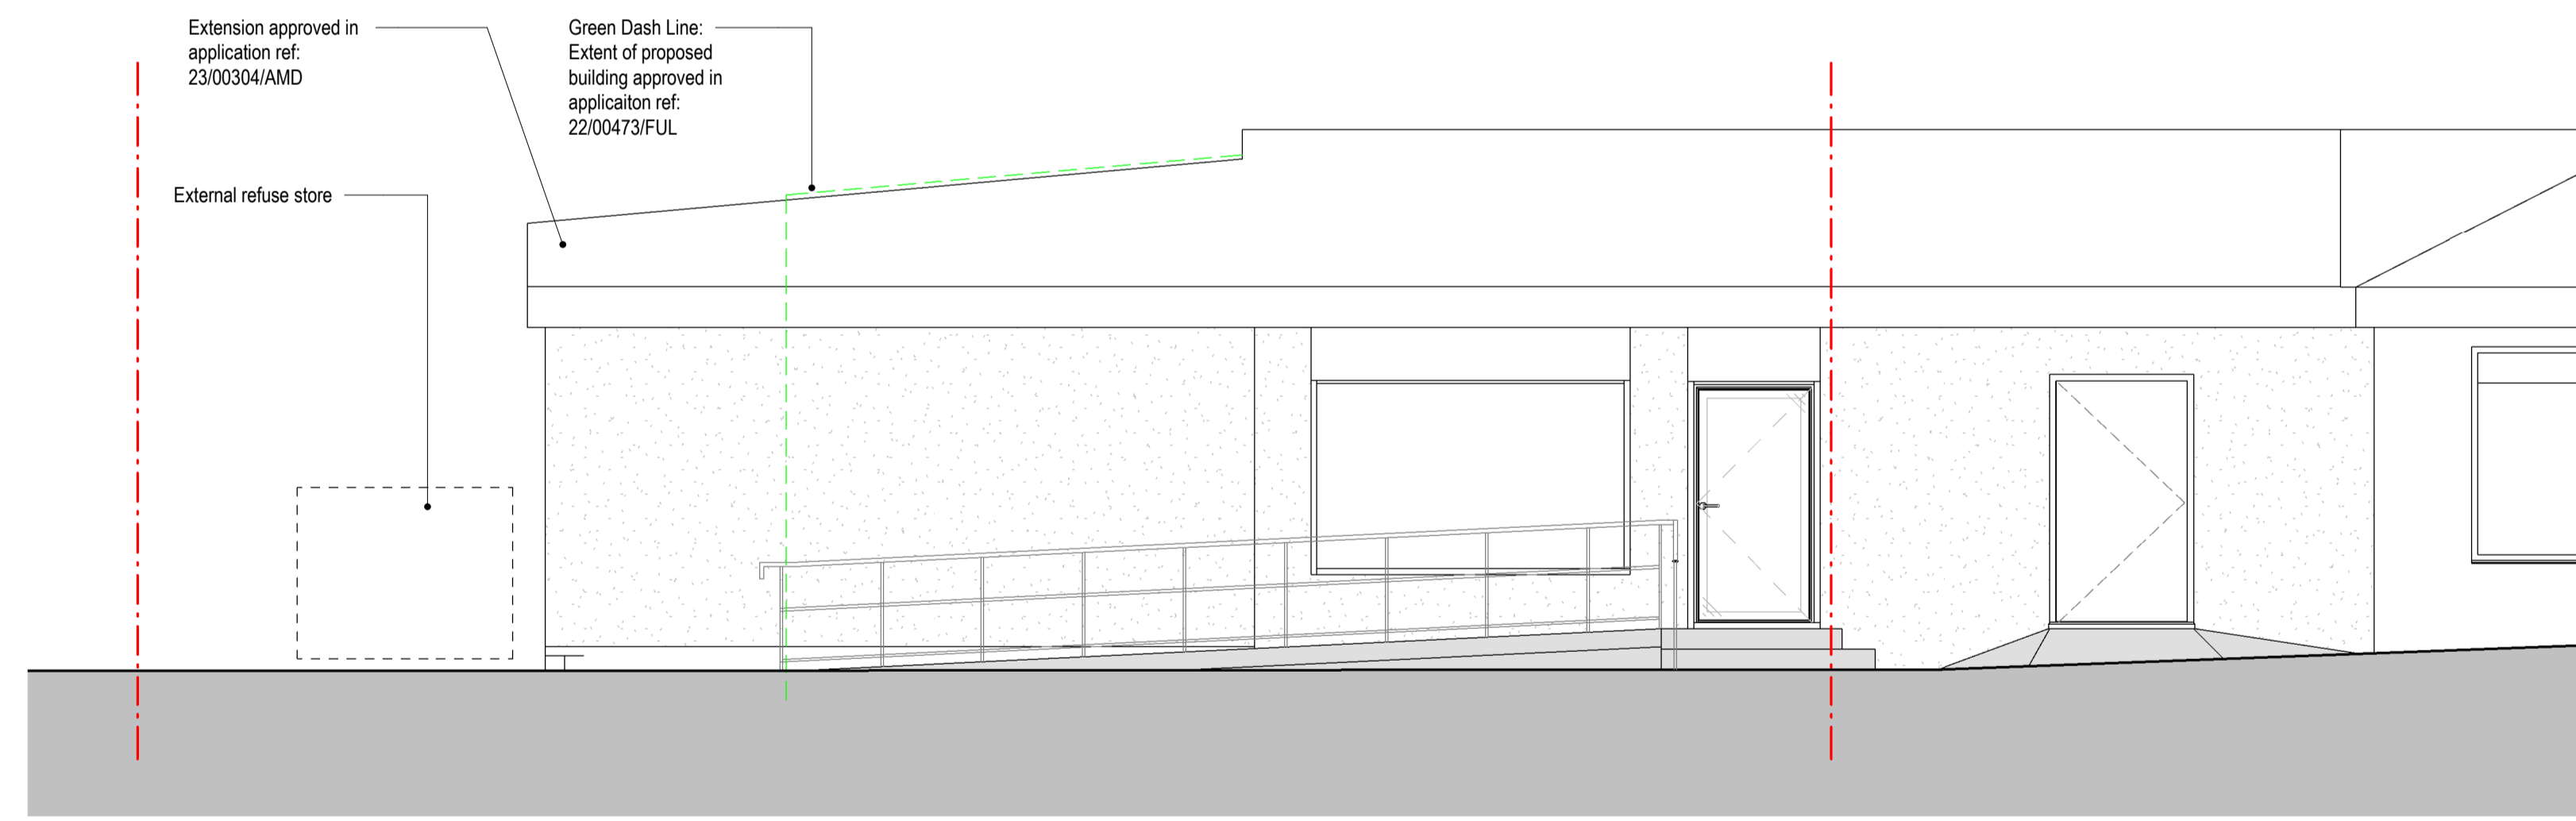

2 Proposed South Elevation - Change of Use
1:50

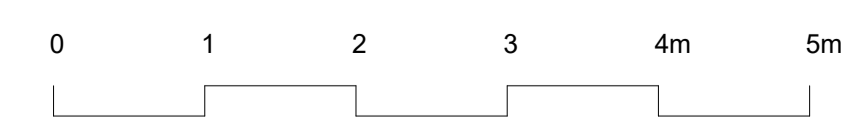

PROJECT
NewsPost, 10 Black Street, Airdrie, ML6 6LX
Change of Use to 10a Black Street

SHEET
Proposed Elevations

CLIENT
Mr Muhammad Gouher Majeed

DRAWING NUMBER
P46-56

Date	Project number	Scale (@ A1)
November 2020	P46	1:50
Drawn by Author	Checked by Checker	REV 1