


NOTES

Figured dimensions only are to be taken from this drawing. All dimensions are to be checked on site before any work is put in hand. If in doubt, seek confirmation.

This drawing must be read in conjunction with all other architects detail drawings, schedules and specifications.


All drawings are to be read in conjunction with relevant drawings from other consultants. In case of inconsistencies, seek confirmation.

No.	Description	Date
1	Issued for Planning	10.11.2023

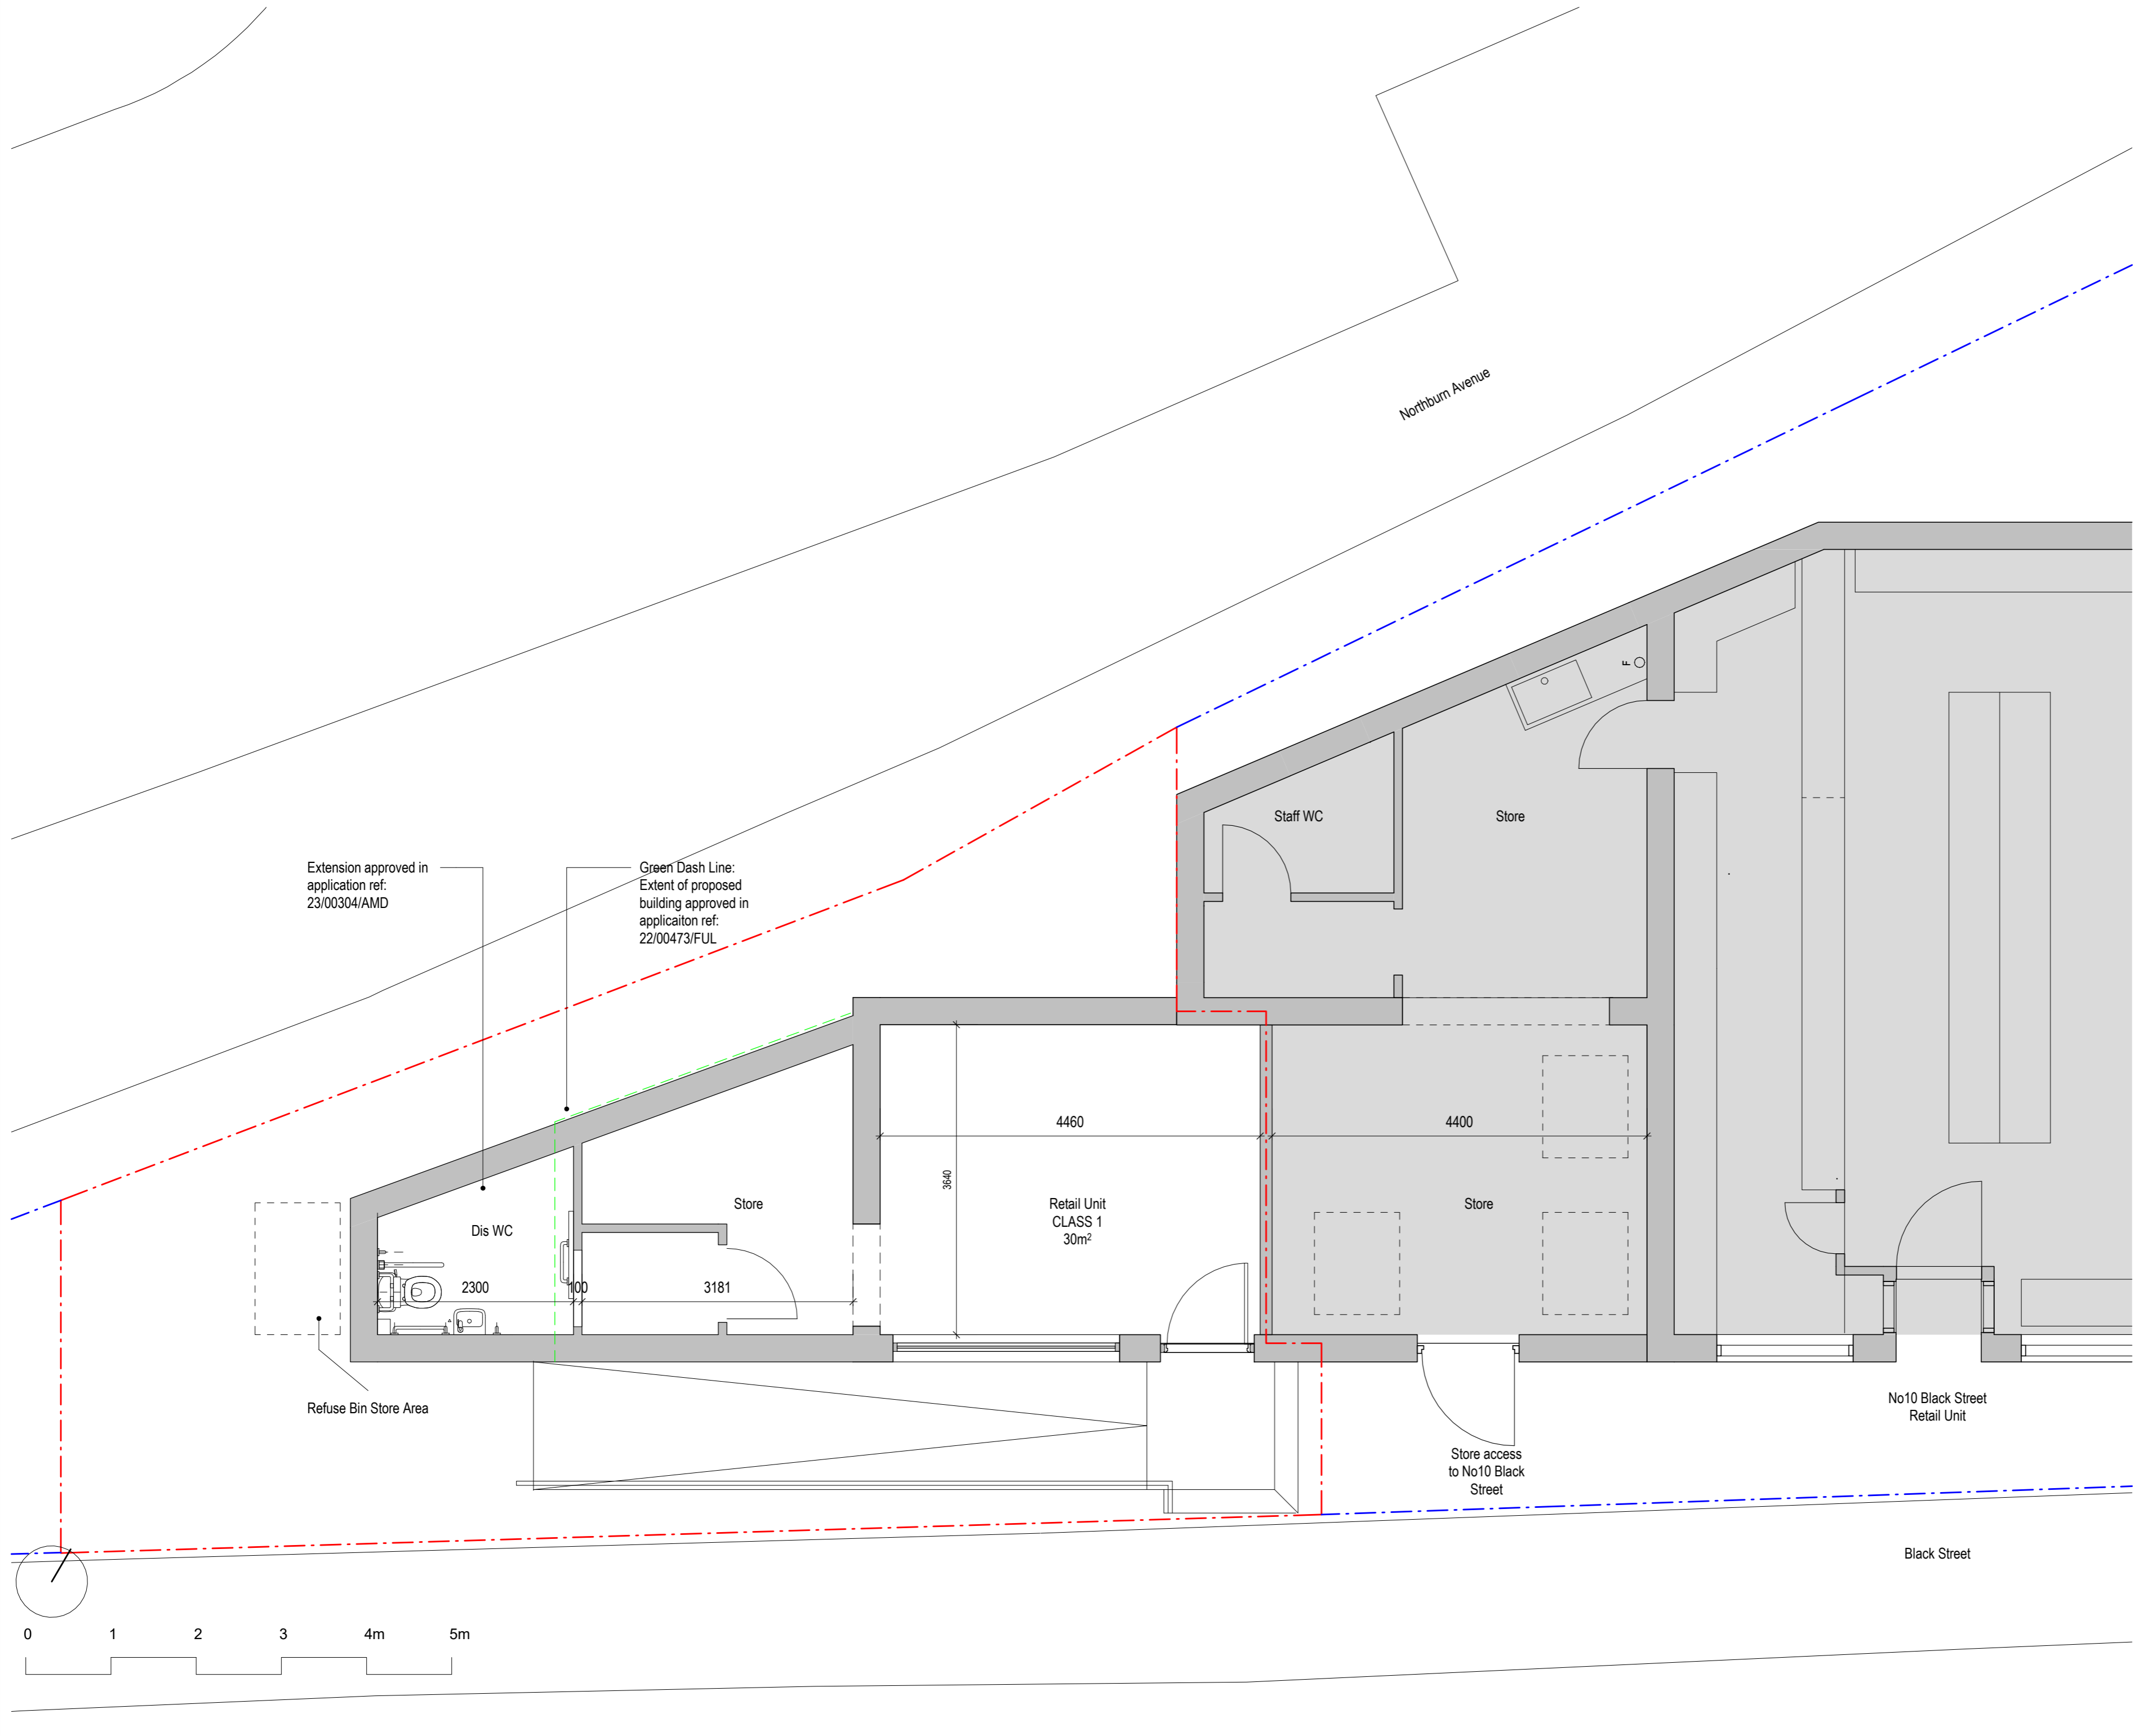

Extension approved in application ref: 23/00304/AMD

Green Dash Line: Extent of proposed building approved in application ref: 22/00473/FUL

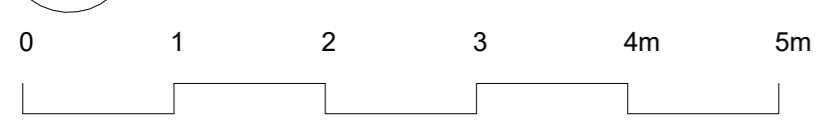

PROJECT
 Newspaper, 10 Black Street, Airdrie, ML6 6LX
 Change of Use to 10a Black Street

SHEET
 Existing Ground Floor Plan

CLIENT
 Mr Muhammad Gouher Majeed

DRAWING NUMBER
 P46-51

Date November 2020	Project number P46	Scale (@ A2) 1 : 50
Drawn by Author	Checked by Checker	REV 1