

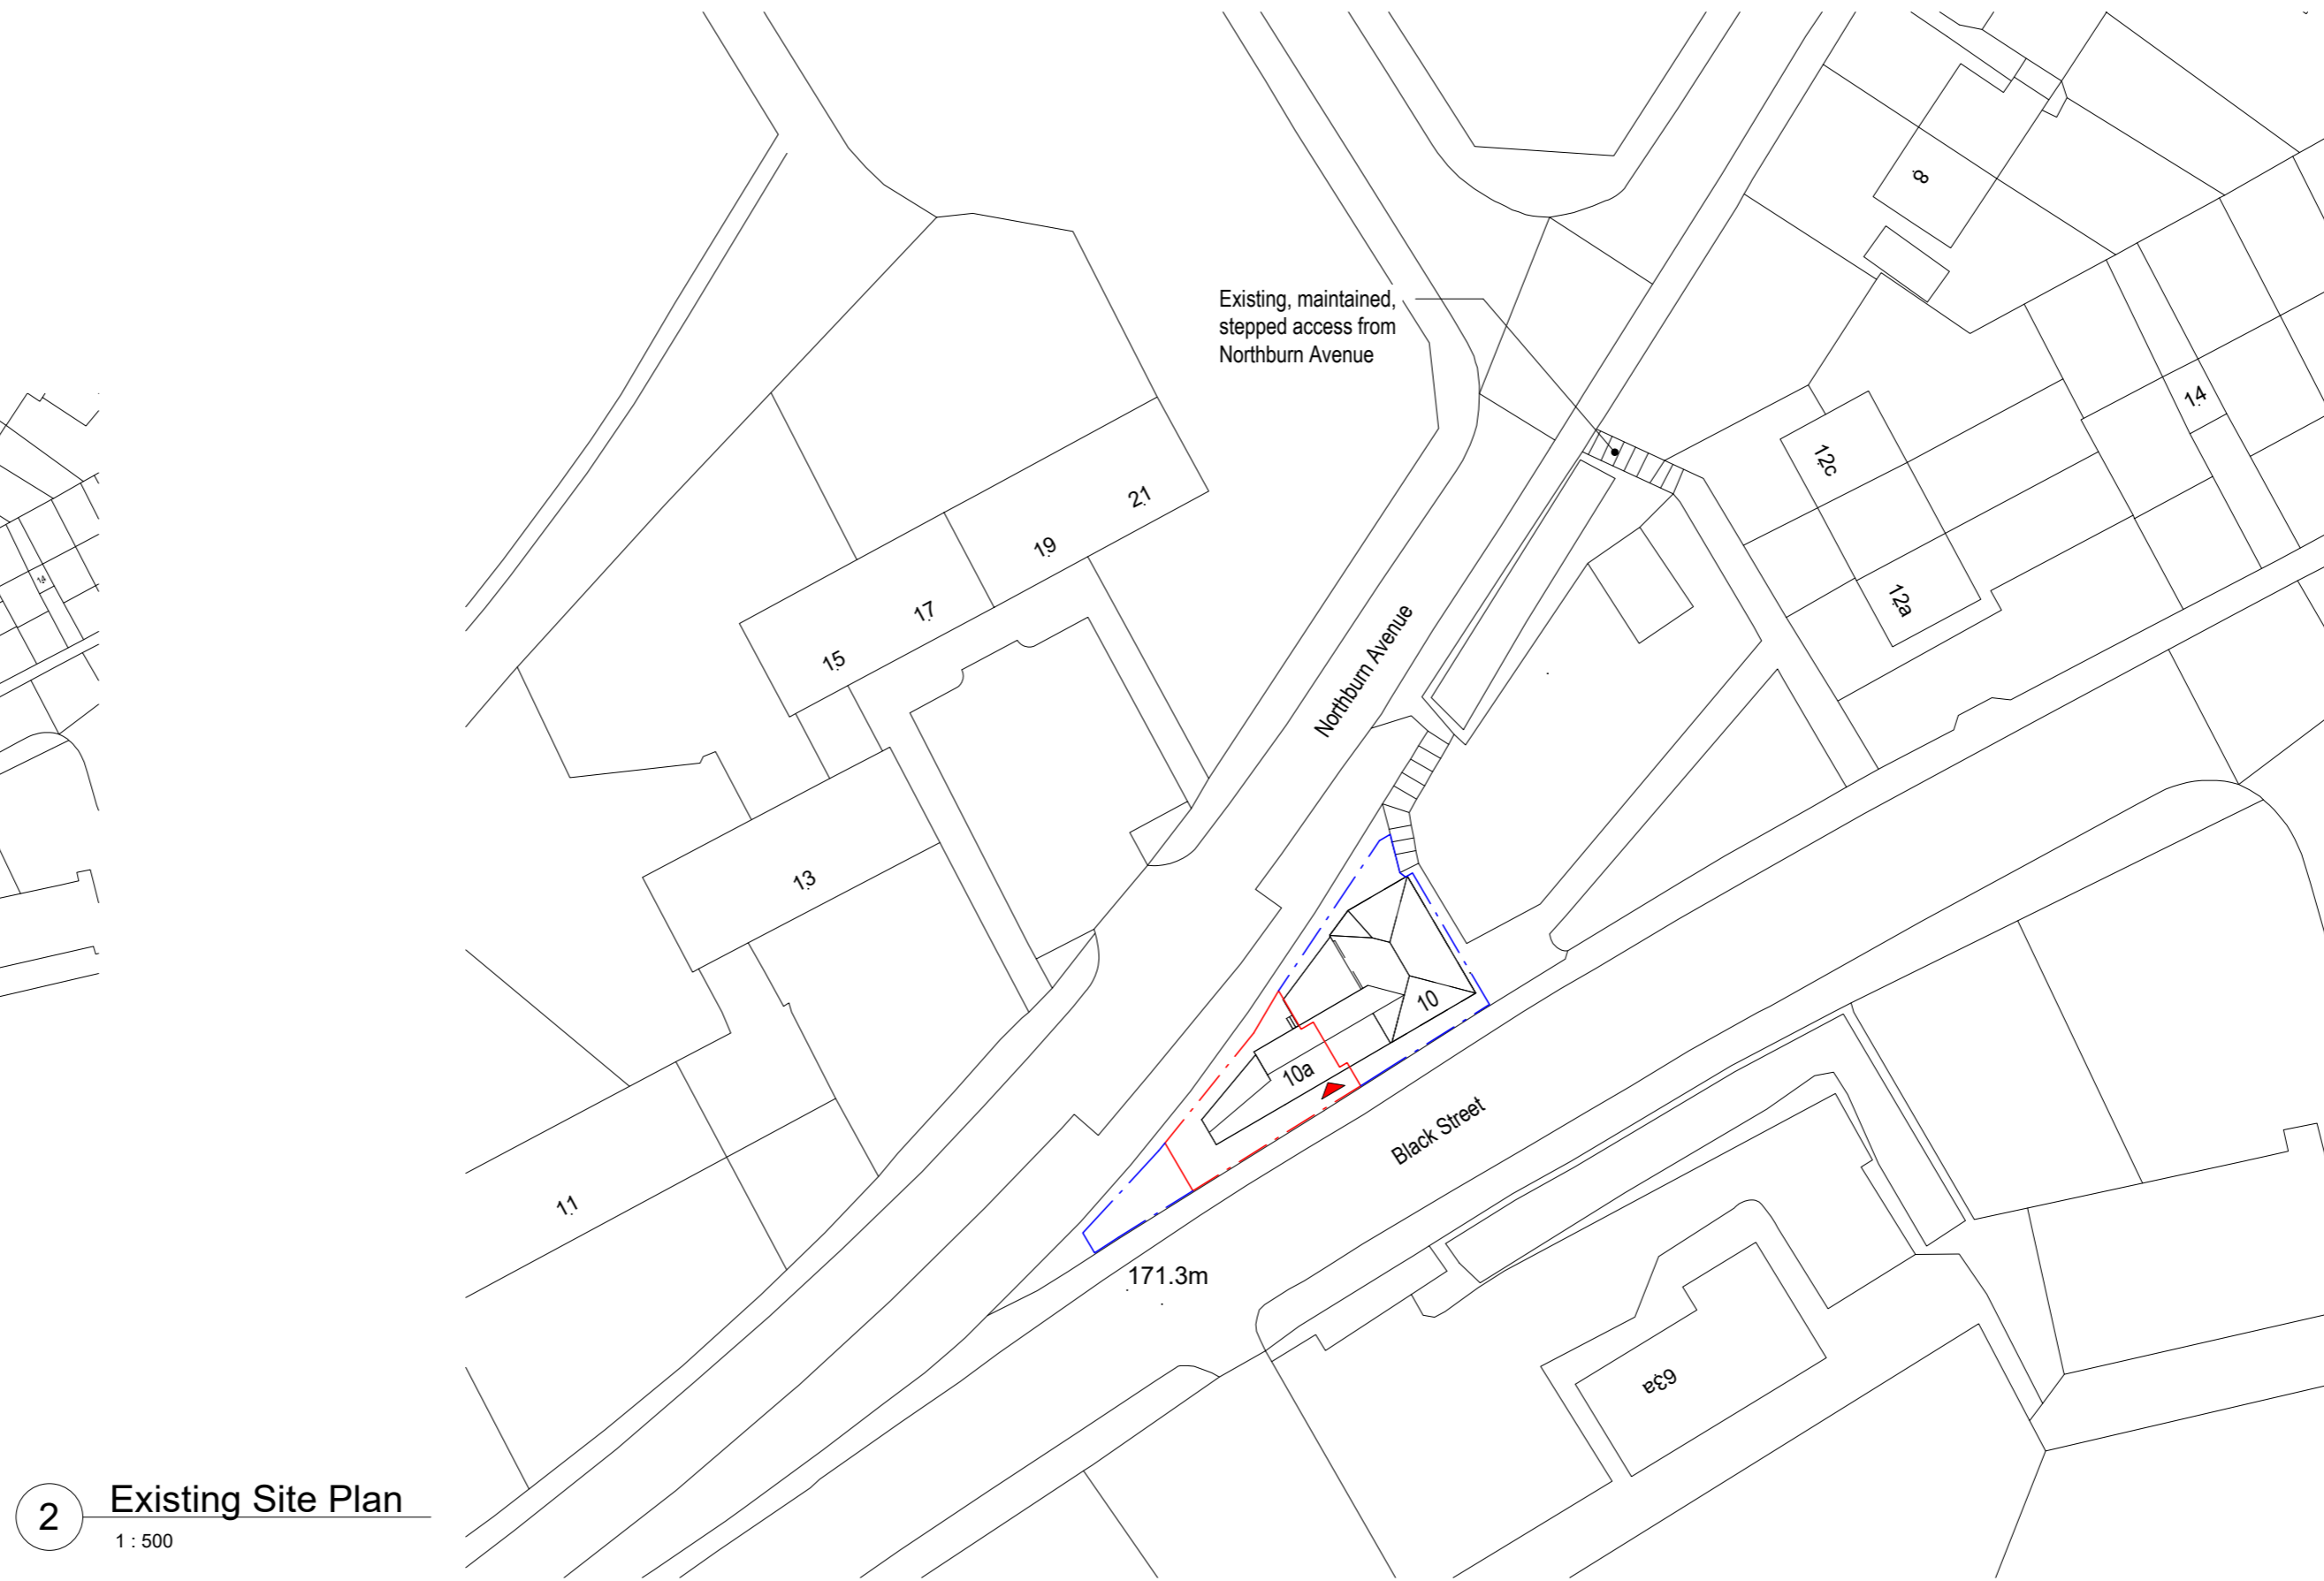


1 **Location Plan**
1 : 1250

 

2 **Existing Site Plan**
1 : 500

 

NOTES

Figured dimensions only are to be taken from this drawing. All dimensions are to be checked on site before any work is put in hand. If in doubt, seek confirmation.

This drawing must be read in conjunction with all other architects detail drawings, schedules and specifications.

All drawings are to be read in conjunction with relevant drawings from other consultants. In case of inconsistencies, seek confirmation.

No.	Description	Date
1	Issued for Planning	10.11.2023

- Site Boundary
- Adjoining land in the same ownership

PROJECT Newspost, 10 Black Street, Airdrie, ML6 6LX Change of Use to 10a Black Street		
SHEET Location Plan & Existing Block Plan		
CLIENT Mr Muhammad Gouher Majeed		
DRAWING NUMBER P46-50		
Date November 2020	Project number P46	Scale (@ A2) As indicated
Drawn by Author	Checked by Checker	REV 1