


NOTES

Figured dimensions only are to be taken from this drawing. All dimensions are to be checked on site before any work is put in hand. If in doubt, seek confirmation.


This drawing must be read in conjunction with all other architects detail drawings, schedules and specifications.

All drawings are to be read in conjunction with relevant drawings from other consultants. In case of inconsistencies, seek confirmation.


No.	Description	Date
1	Issued for Planning	10.11.2023

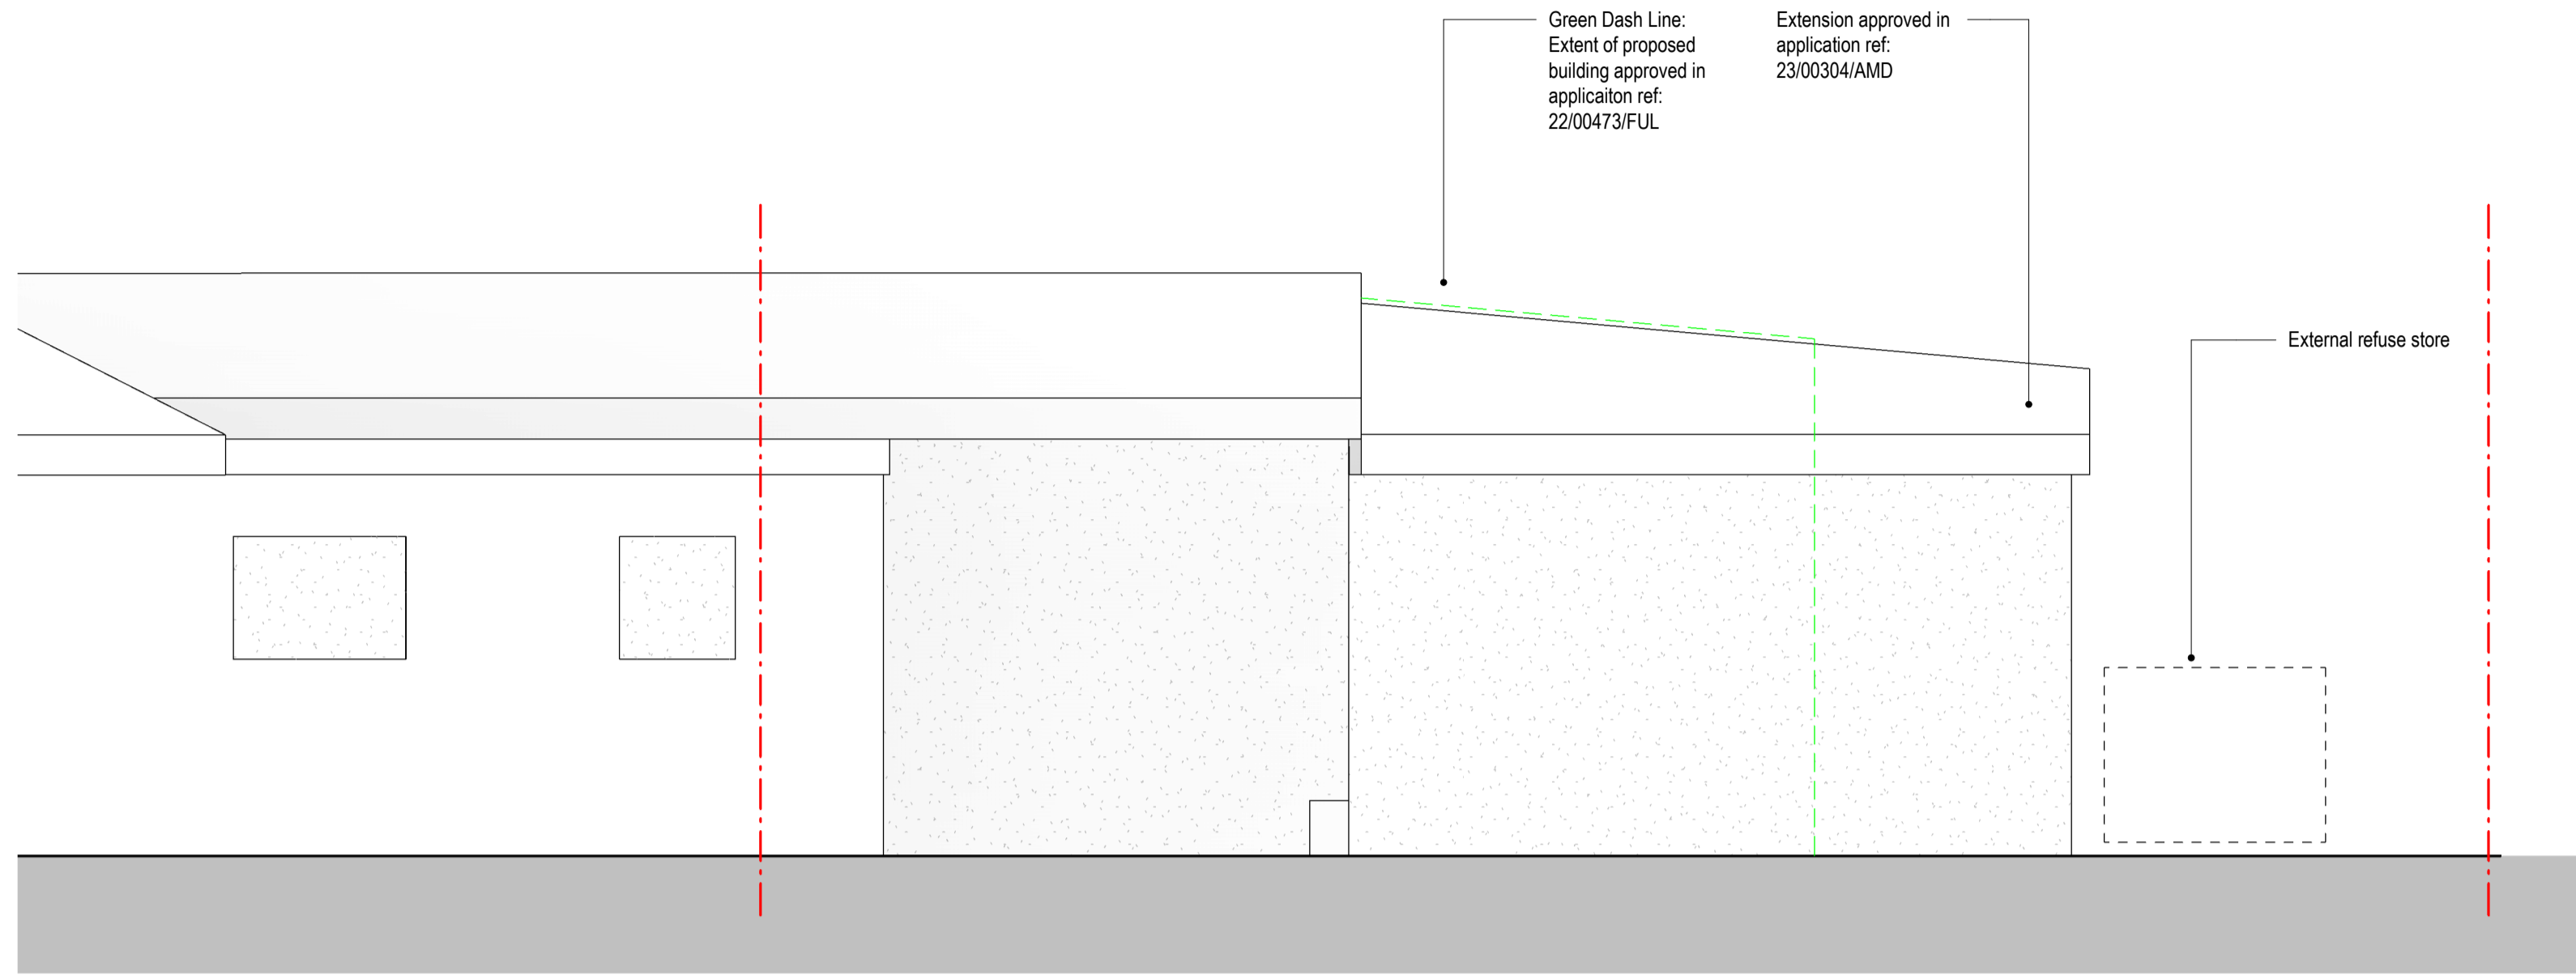

1 Existing North Elevation - Change of Use
1:50

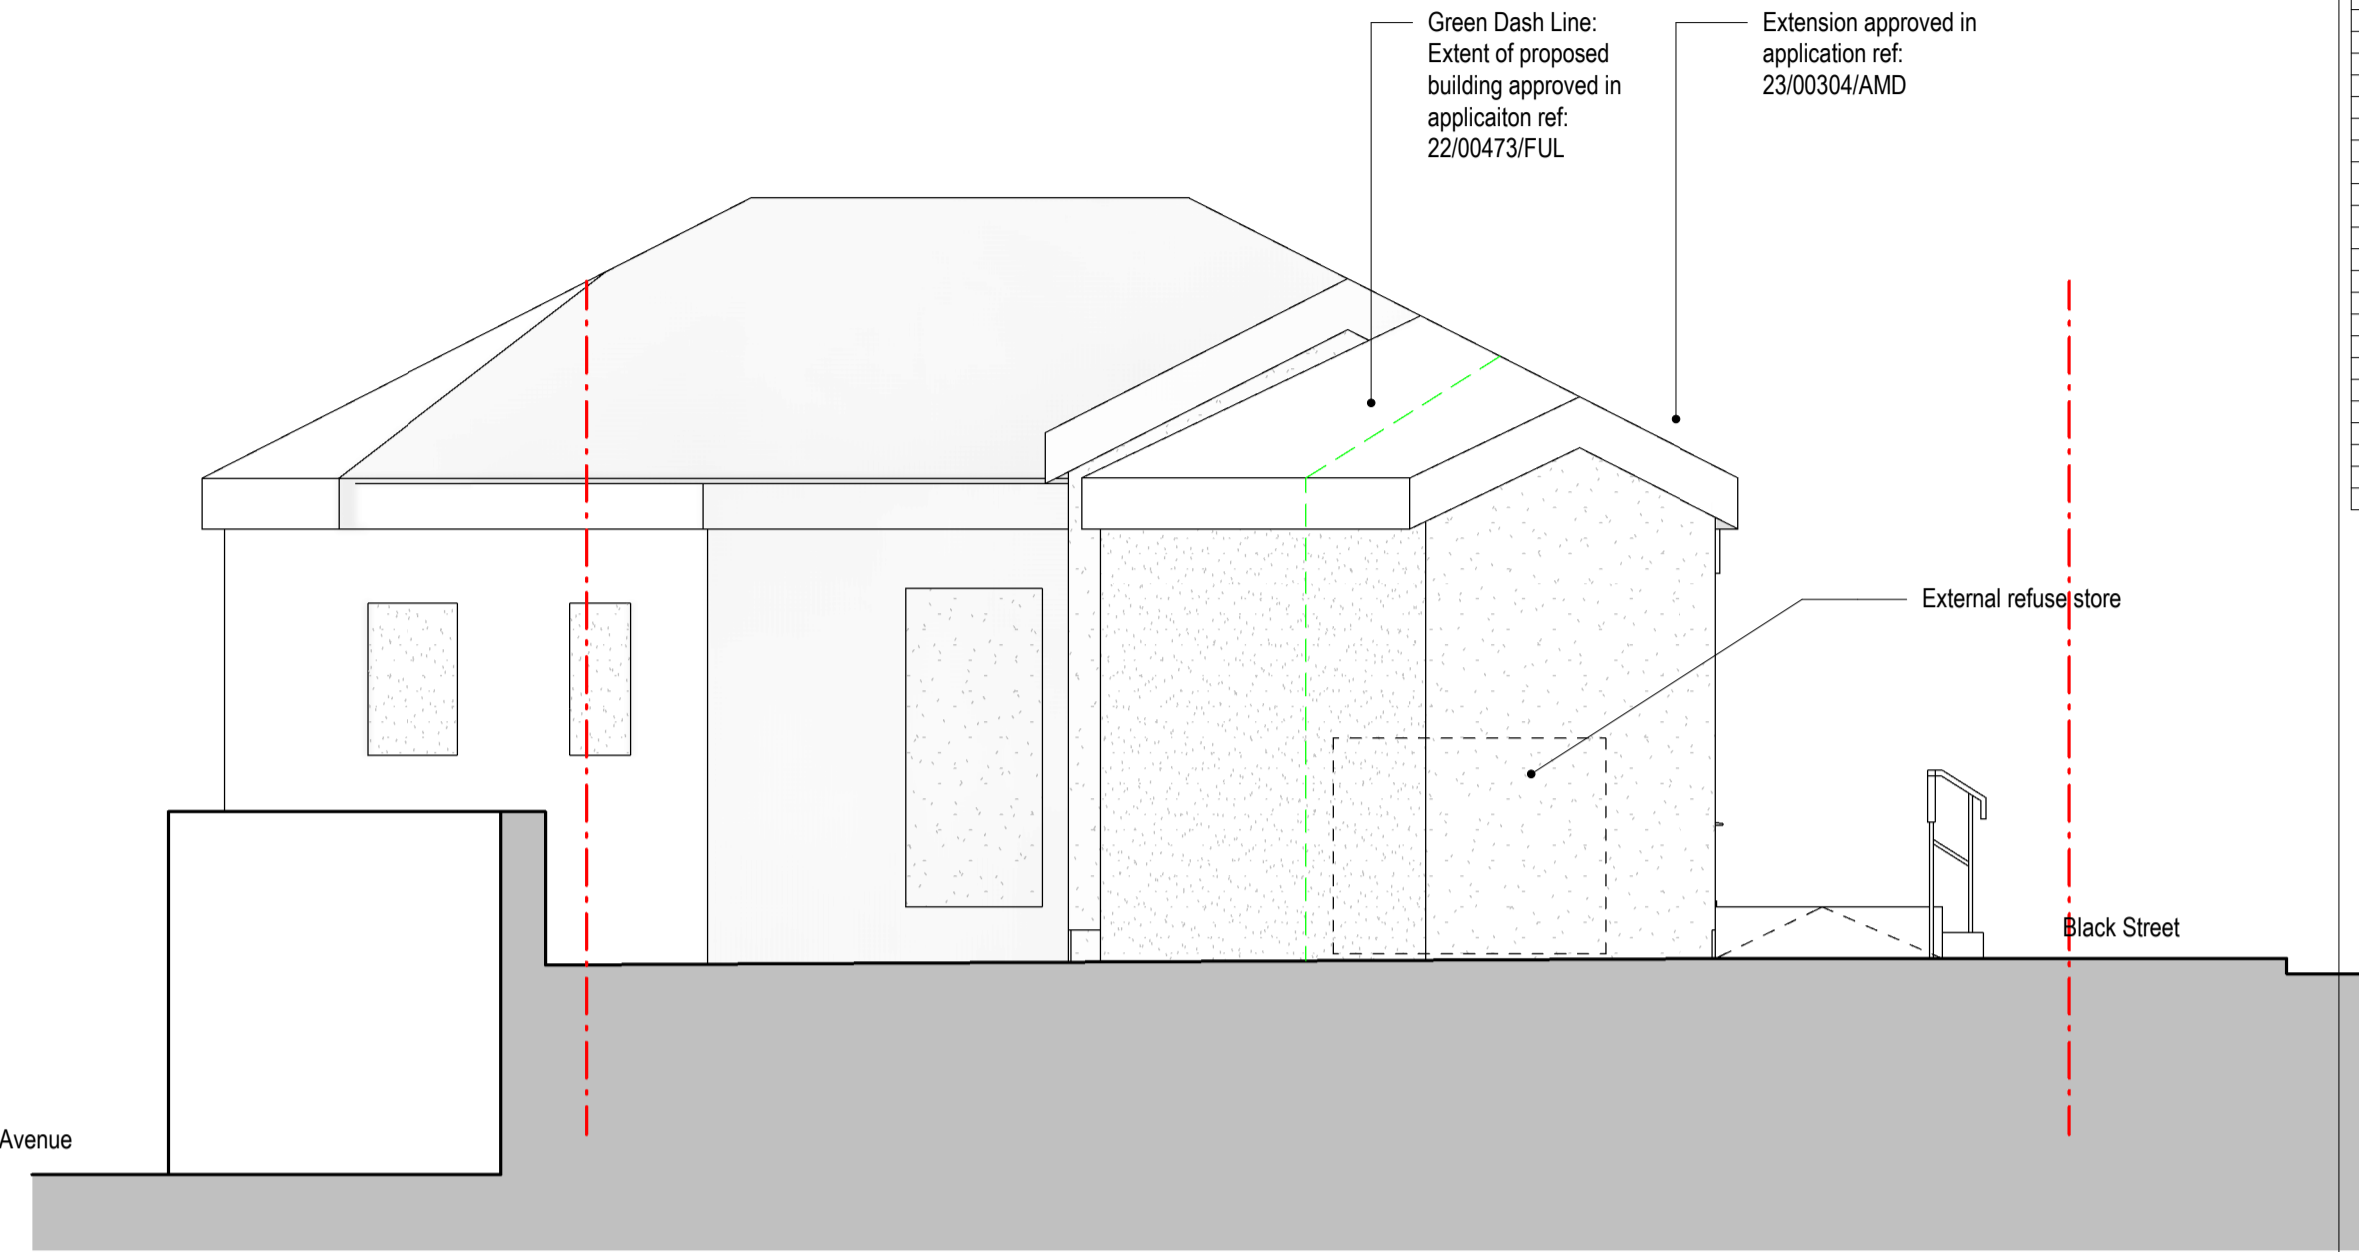

3 Existing West Elevation - Change of Use
1:50

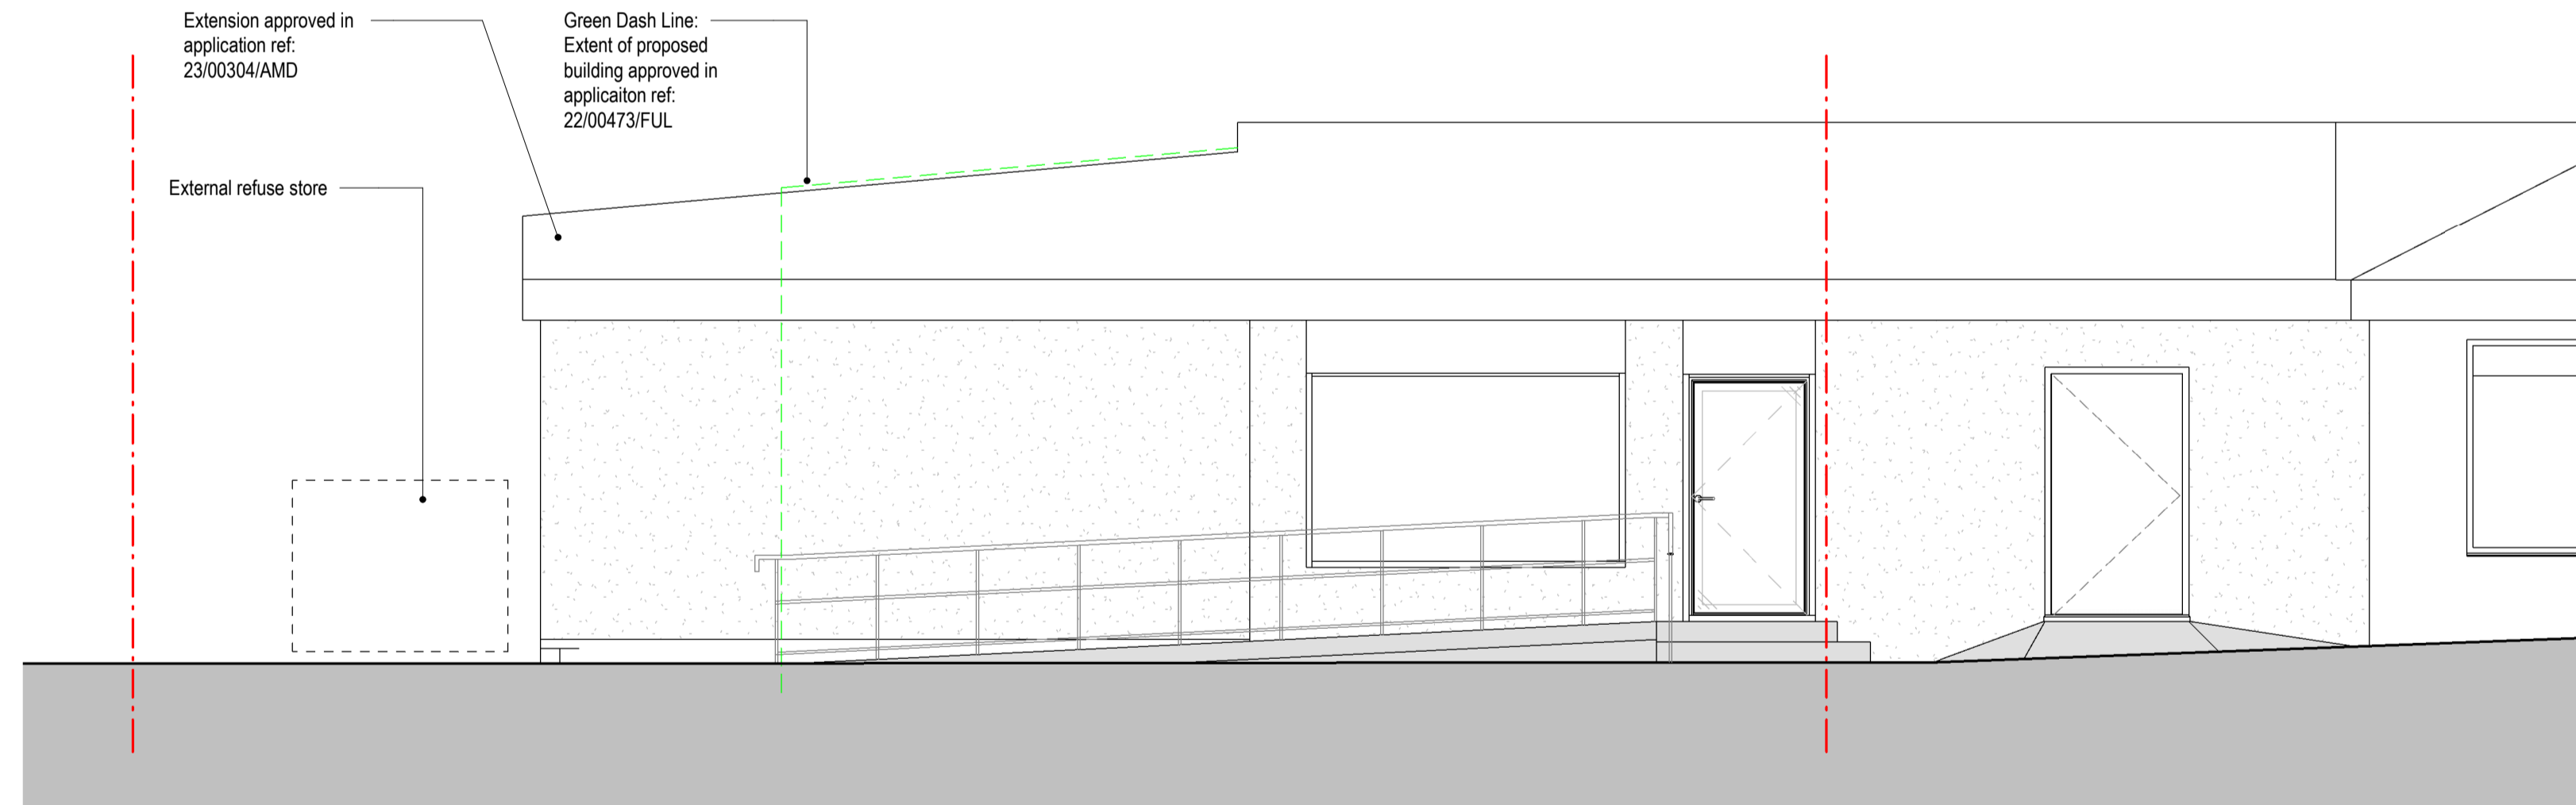

2 Existing South Elevation - Change of Use
1:50

PROJECT Newspost, 10 Black Street, Airdrie, ML6 6LX		
SHEET Existing Elevations		
CLIENT Mr Muhammad Gouher Majeed		
DRAWING NUMBER P46-53		
Date November 2020	Project number P46	Scale (of A1) 1:50
Drawn by Author	Checked by Checker	REV 1