




PROPOSED NORTH ELEVATION  
SCALE 1:100

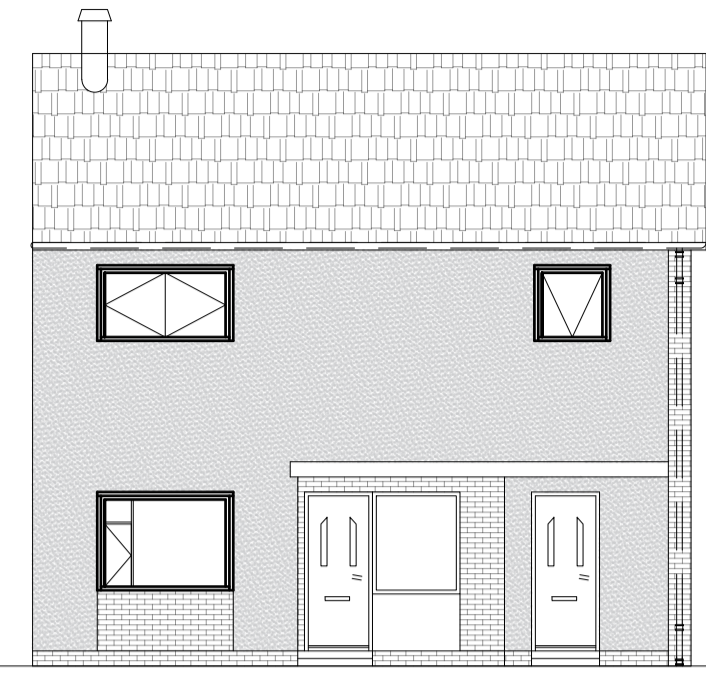


PROPOSED SOUTH ELEVATION  
SCALE 1:100

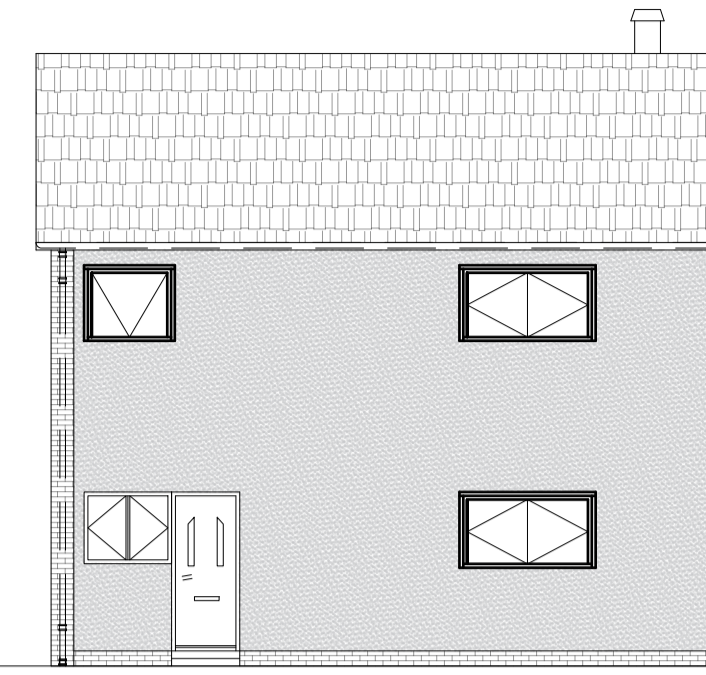


PROPOSED WEST ELEVATION  
SCALE 1:100

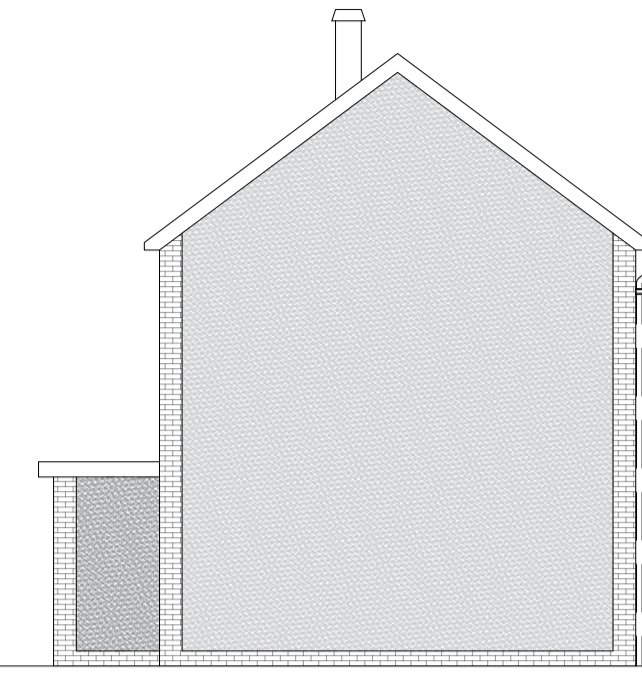


PROPOSED EAST ELEVATION  
SCALE 1:100

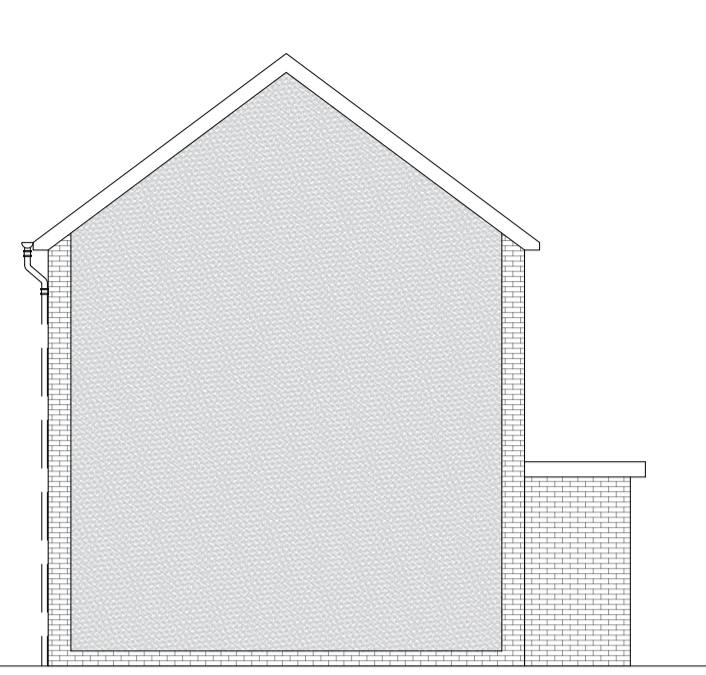

PROPOSED FIRST FLOOR PLAN  
SCALE 1:100

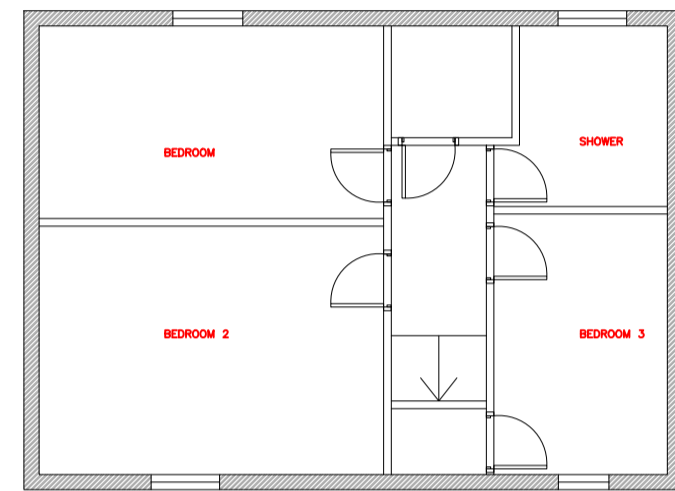

PROPOSED GROUND FLOOR PLAN  
SCALE 1:100

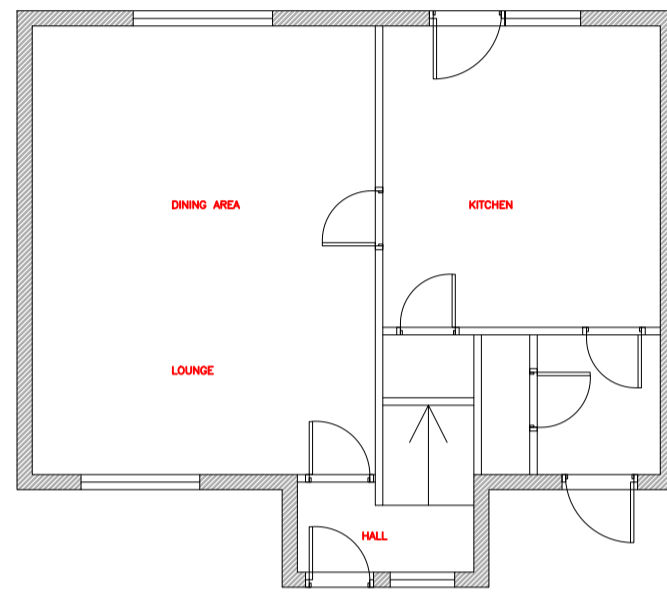

THIS DRAWING IS THE PROPERTY OF OBG LTD. COPYRIGHT IS RESERVED BY THEM AND THE DRAWING IS ISSUED ON THE CONDITION THAT IT IS NOT COPIED, REPRODUCED, RETAINED, OR DISCLOSED TO ANY UNAUTHORIZED PERSON, EITHER WHOLLY OR IN PART WITHOUT THE CONSENT IN WRITING OF OBG LTD.

N.B. ANY VARIATIONS BETWEEN STATED DIMENSIONS AND SITE DIMENSIONS SHOULD BE REPORTED TO THE SURVEYOR PRIOR TO WORK BEING CARRIED OUT

Ref	Date	Revision	By
A	31.10.23	SER SUBMISSION	SD
^	09.08.23	First Issue	SD


Client:  
JOE HAMILTON  
7 STRATHYRE GARDENS  
MODDIESBURN  
G69 0ET

Project:  
KAI

Title:  
Job No. 0000 - JOE HAMILTON

Drawing No: 0371-002 Rev: A Scale: VAR

Date: 09.08.23 Drawn by: SD Checked by: TM

 

272 LANGMUIR ROAD, GLASGOW, G69 7RR  
T: 0141 896 0272  
E mail: david@outdoorbuildinggroup.co.uk  
Web: www.outdoorbuildinggroup.co.uk

