



**PROPOSED LOCATION PLAN**  
**SCALE 1:1250**

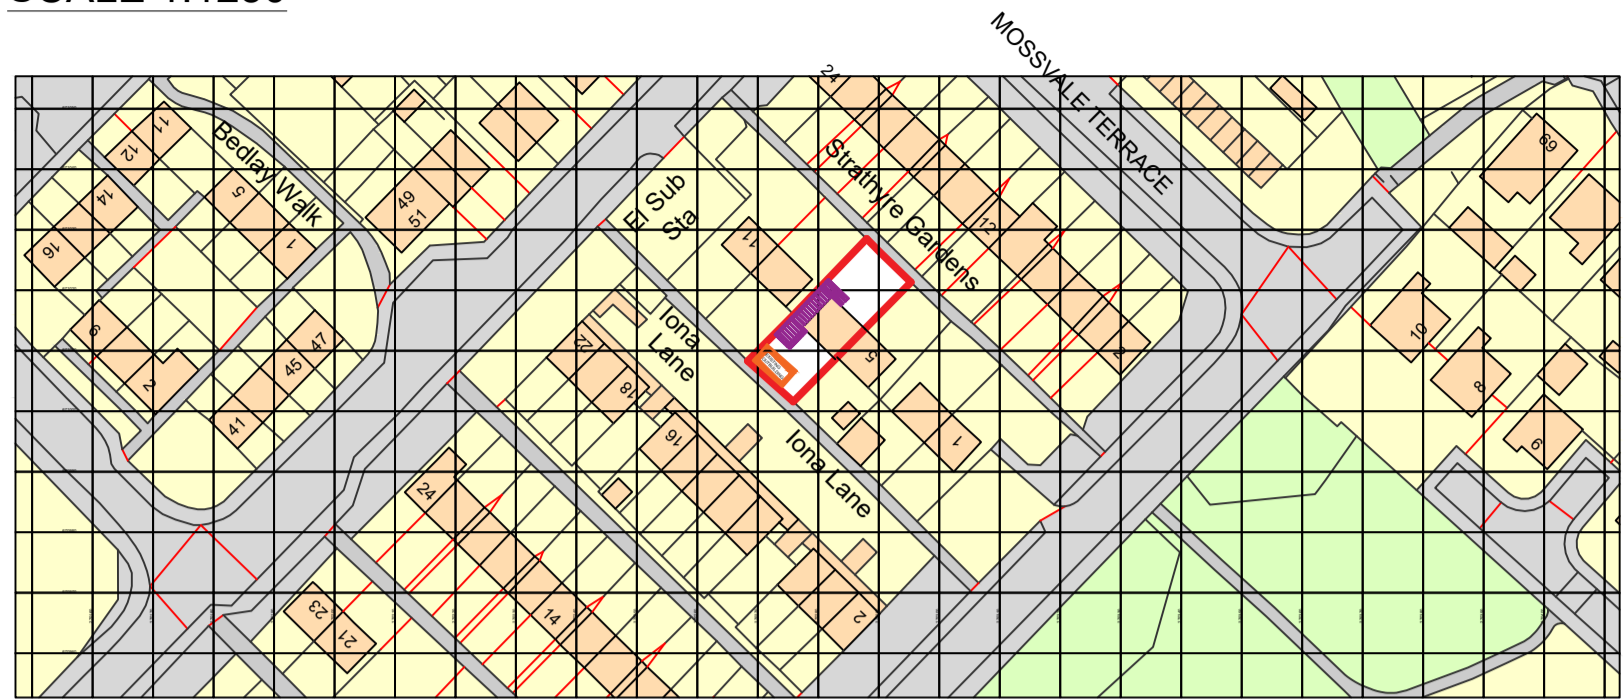

Ordnance Survey, (c) Crown Copyright 2023. All rights reserved. Licence number 100022432

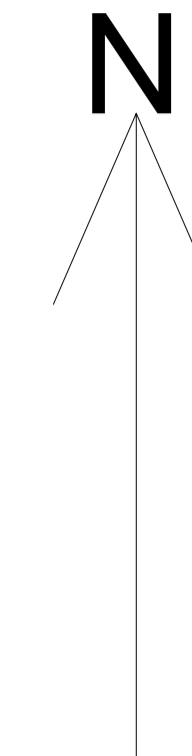

THIS DRAWING IS THE PROPERTY OF OBG LTD. COPYRIGHT IS RESERVED BY THEM AND THE DRAWING IS ISSUED ON THE CONDITION THAT IT IS NOT COPIED, REPRODUCED, RETAINED, OR DISCLOSED TO ANY UNAUTHORIZED PERSON, EITHER WHOLLY OR IN PART WITHOUT THE CONSENT IN WRITING OF OBG LTD.

N.B. ANY VARIATIONS BETWEEN STATED DIMENSIONS AND SITE DIMENSIONS SHOULD BE REPORTED TO THE SURVEYOR PRIOR TO WORK BEING CARRIED OUT

**REFER TO STRUCTURAL SPECIFICATION FOR CONSTRUCTION NOTES AND MATERIAL SPECIFICATIONS**

**HOLDING DOWN BRACKETS INSTALLED MAX 2000 C/C X2 ON FRONT ELEVATION JUNCTIONS**

**PURPLE - PROPOSED**

**ORANGE - EXISTING**

Ref	Date	Revision	By
A	31.10.23	SER SUBMISSION	SD
^	09.08.23	First Issue	SD

Client:  
**JOE HAMILTON**  
**7 STRATHYRE GARDENS**  
**MODDIESBURN**  
**G69 0ET**

Project:  
**KAI**

Title:  
**Job No. 0000 - JOE HAMILTON**

Drawing No: <b>0371-007</b>	Rev: <b>A</b>	Scale: <b>VAR</b>
Date: <b>09.08.23</b>	Drawn by: <b>SD</b>	Checked by: <b>TM</b>

**272 LANGMUIR ROAD, GLASGOW, G69 7RR**  
**T: 0141 896 0272**  
**E mail: david@outdoorbuildinggroup.co.uk**  
**Web: www.outdoorbuildinggroup.co.uk**

