


Block Plan
scale 1:500 @ A1

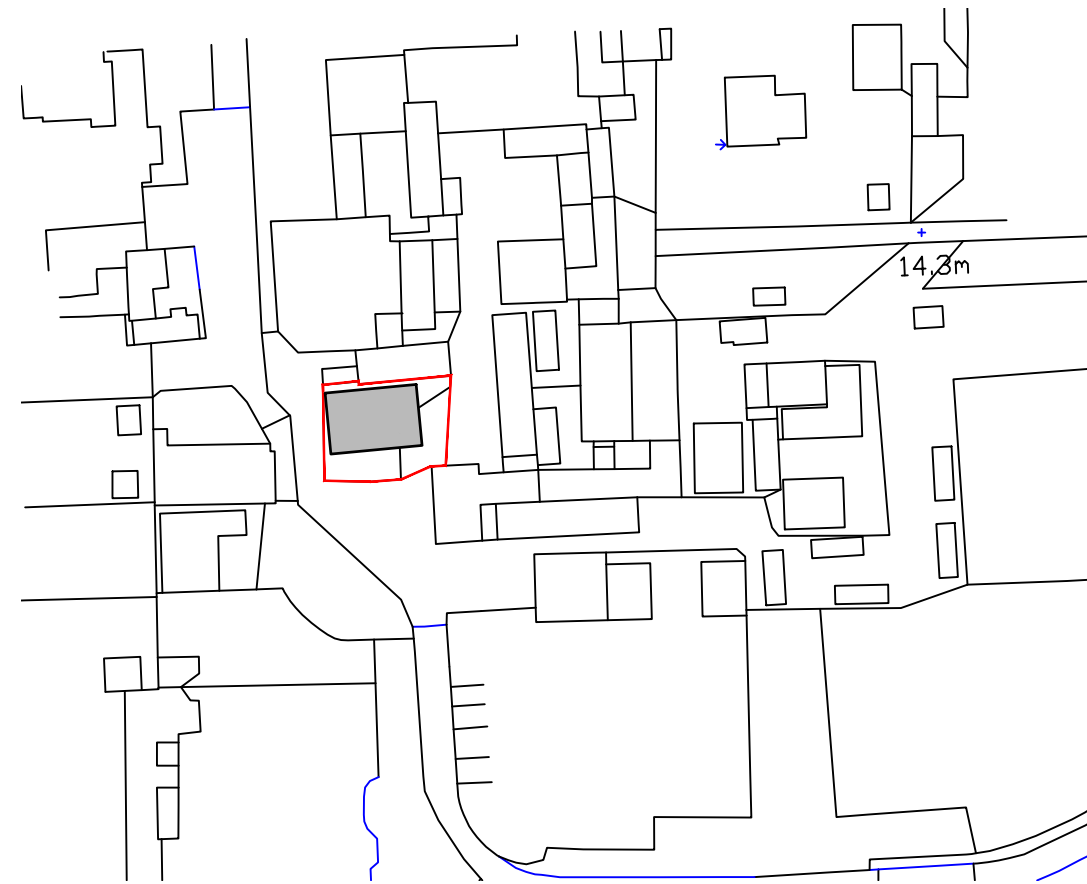

Location Plan
scale 1:1250 @ A1

- NOTES**
1. ALL DIMENSIONS IN MILLIMETRES (mm) AND LEVELS IN METRES (m) ABOVE NATIONAL DATUM. ALL DIMENSIONS TO BE CHECKED ON SITE AND AGREED ON SITE WITH APPOINTED BUILDING CONTRACTOR/SHOPFITTER.
 2. DO NOT SCALE FROM THIS DRAWING. ONLY WRITTEN DIMENSIONS SHALL BE USED.
 3. THIS DRAWING IS TO BE READ IN CONJUNCTION WITH ALL RELEVANT ARCHITECTURAL DRAWINGS AND SPECIFICATIONS AS WELL AS ALL RELEVANT INFORMATION FROM THE STRUCTURAL, MEP AND CIVIL ENGINEERS.
 4. THIS DRAWING HAS BEEN PREPARED IN ACCORDANCE WITH THE SCOPE OF APPOINTMENT WITH THE CLIENT AND IS SUBJECT TO THE TERMS OF THAT APPOINTMENT AND SHOULD ONLY BE USED FOR THE PURPOSE FOR WHICH IT IS INTENDED.
 5. ALL NEW CONSTRUCTION AND MATERIALS ARE TO CONFORM TO LOCAL BY LAWS, CURRENT BUILDING REGULATIONS AND BRITISH STANDARDS.
 6. THIS DRAWING AND ALL OF THE INFORMATION SHOWN IS THE PROPERTY OF @ ARCHITECT (UK) LTD AND SHALL NOT BE COPIED WHOLE, OR IN ANY PART, OR USED FOR ANY OTHER PURPOSE WITHOUT WRITTEN PERMISSION OF THE COMPANY.

REV.	DATE	DESCRIPTION	BY
-	18.08.23	First Issue	RJ

@ ARCHITECT

Architect (UK) Ltd
Suite 2, Clocktower
House, Station Road
West Horndon, Essex
CM13 3XL

01708 477899
office@architect.ltd.uk
www.architect.ltd.uk

CLIENT
Terry Rush

PROJECT
Smilers Farm
Pound Lane, Basildon
SS13 3HN


DRAWING TITLE
Location Plan
Block Plan

SCALE @ A3
VARIES


DRAWN RJ	CHECKED @
--------------------	---------------------

PURPOSE OF ISSUE STAGE 01 & 03	STATUS S0
--	---------------------



DRAWING No 23.0199-A-PL-DR-XX-ZZ-01-050	REV -
---	-----------------

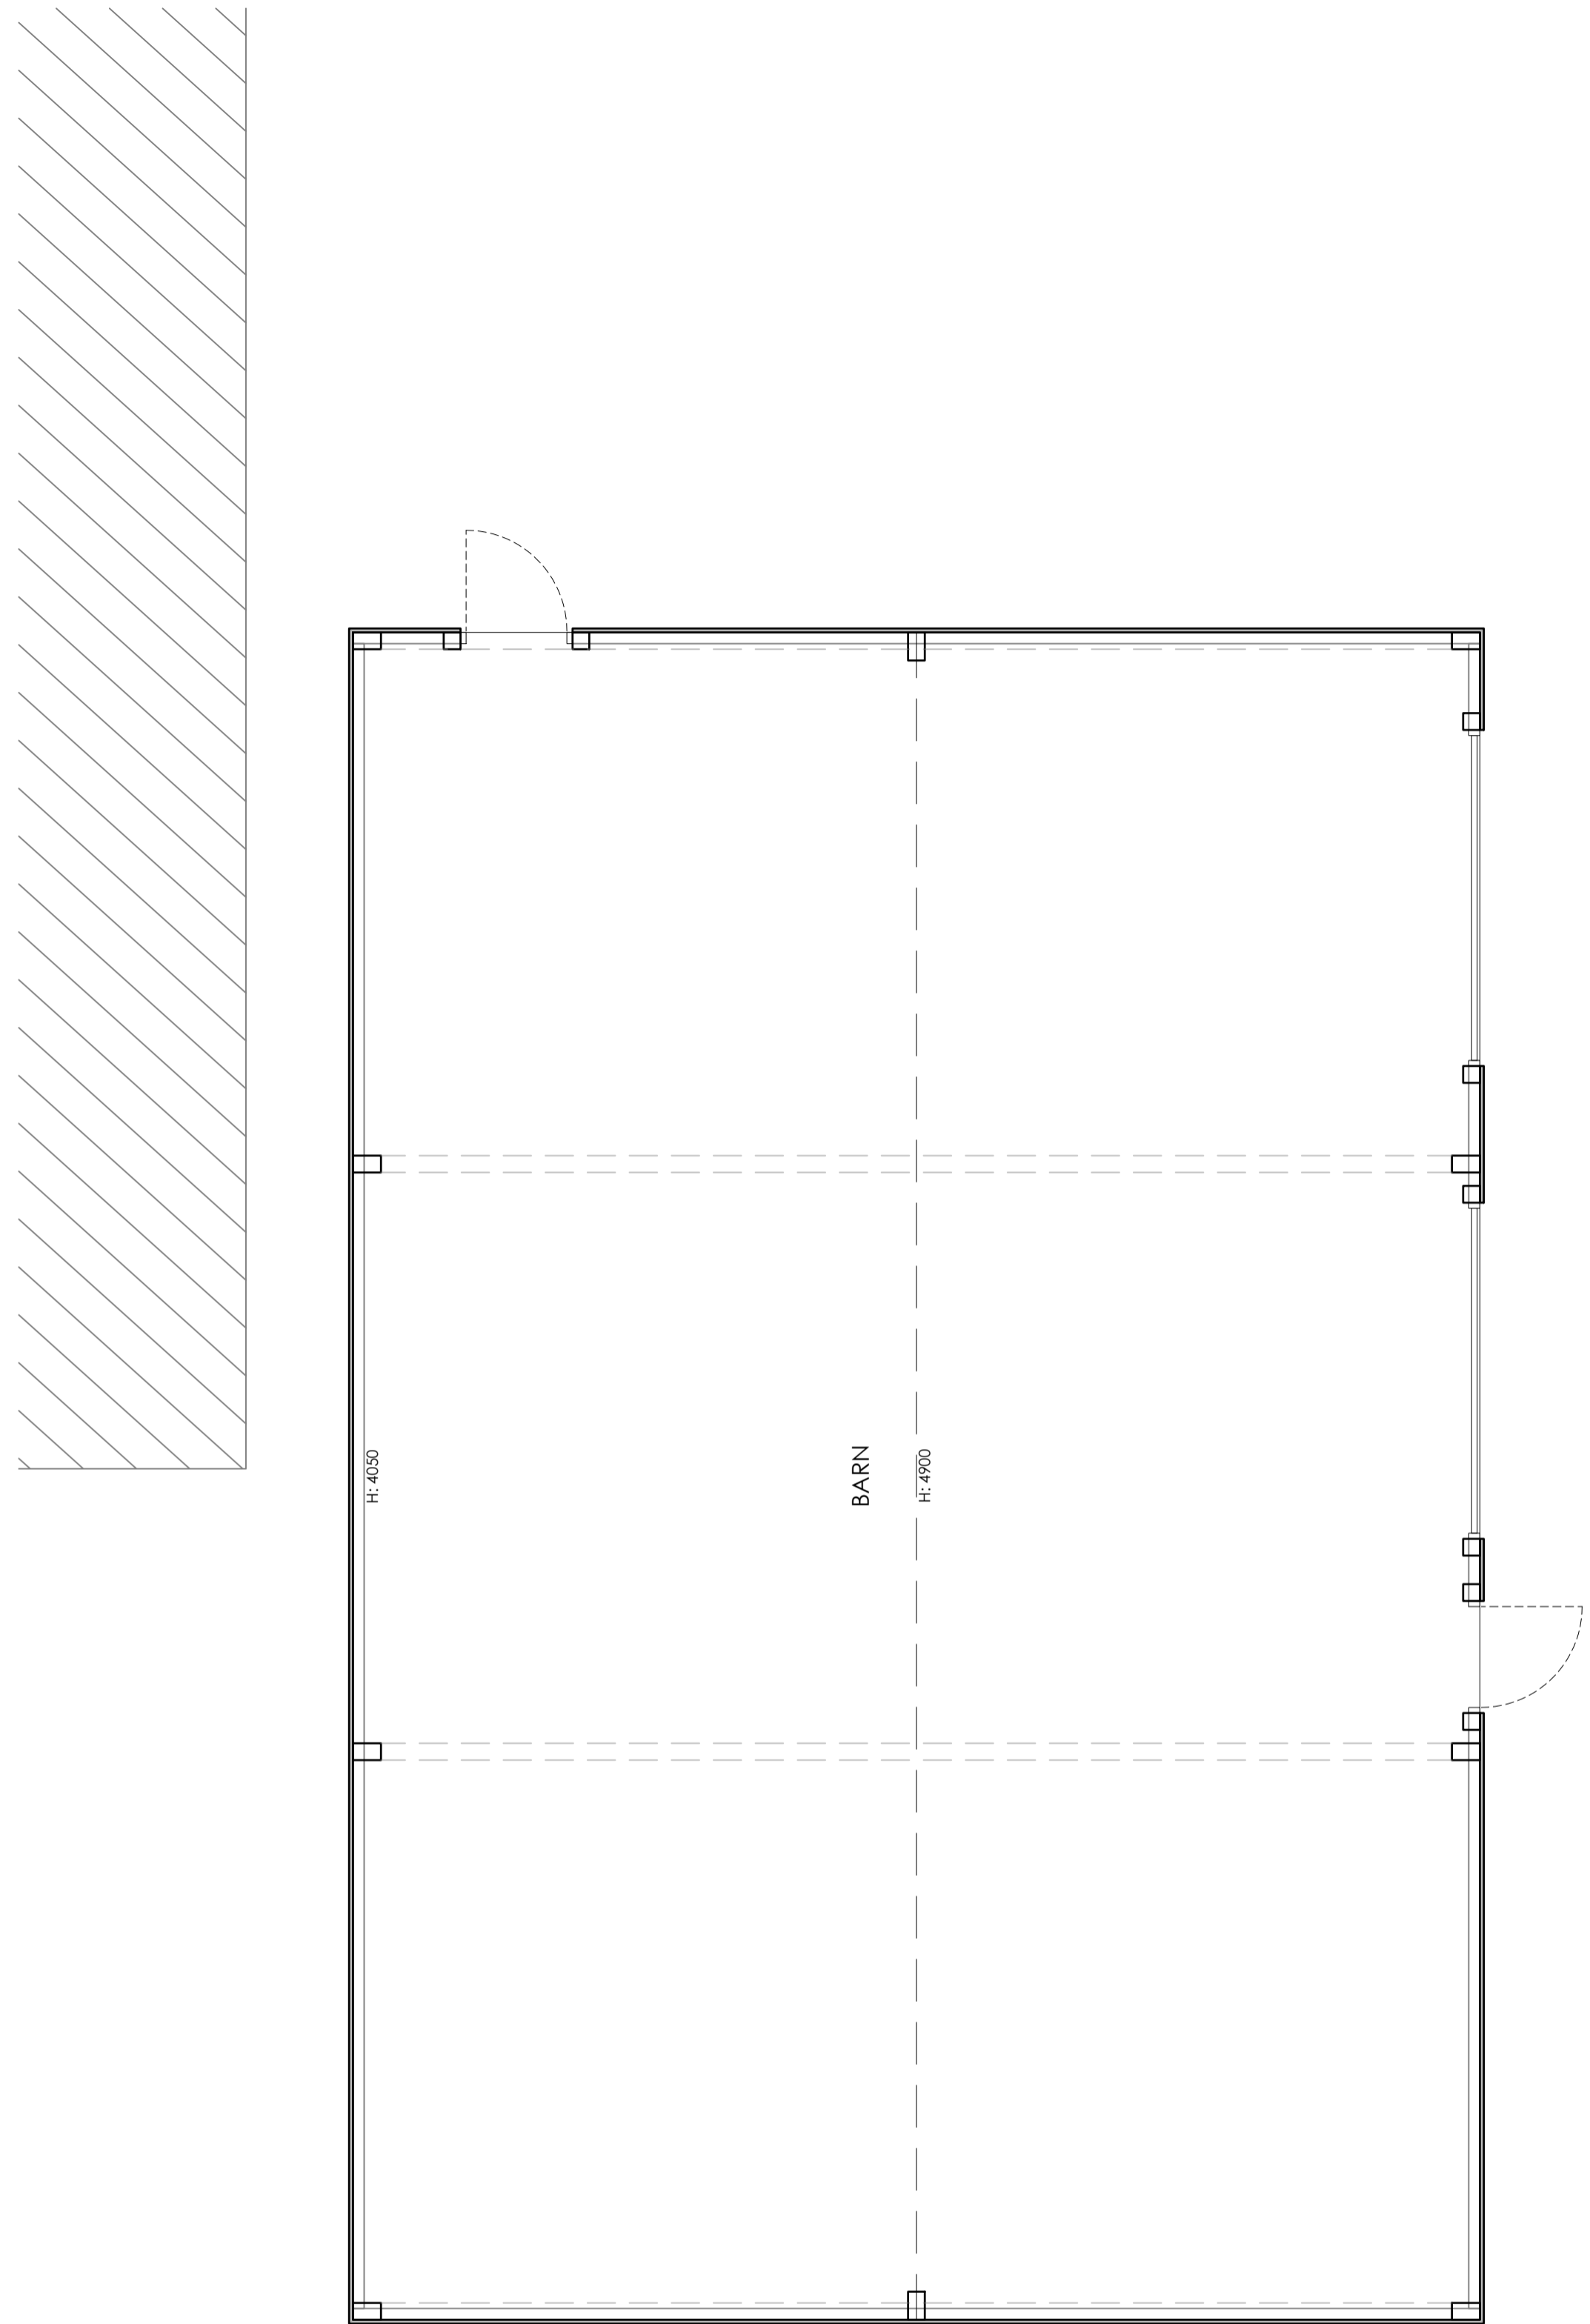

EXISTING Ground Floor Plan
scale 1:50 @ A0 / 1:100 @ A3

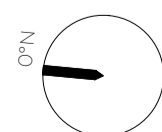

EXISTING Roof Plan
scale 1:50 @ A1 / 1:100 @ A3

 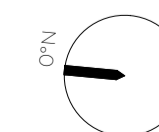

- NOTES**
1. ALL DIMENSIONS IN MILLIMETRES (mm) AND LEVELS IN METRES (m) ABOVE NATIONAL DATUM. ALL DIMENSIONS TO BE CHECKED ON SITE AND AGREED ON SITE WITH APPOINTED BUILDING CONTRACTOR/SHOPFITTER.
 2. DO NOT SCALE FROM THIS DRAWING. ONLY WRITTEN DIMENSIONS SHALL BE USED.
 3. THIS DRAWING IS TO BE READ IN CONJUNCTION WITH ALL RELEVANT ARCHITECTURAL DRAWINGS AND SPECIFICATIONS AS WELL AS ALL RELEVANT INFORMATION FROM THE STRUCTURAL, MEP AND CIVIL ENGINEERS.
 4. THIS DRAWING HAS BEEN PREPARED IN ACCORDANCE WITH THE SCOPE OF APPOINTMENT WITH THE CLIENT AND IS SUBJECT TO THE TERMS OF THAT APPOINTMENT AND SHOULD ONLY BE USED FOR THE PURPOSE FOR WHICH IT IS INTENDED.
 5. ALL NEW CONSTRUCTION AND MATERIALS ARE TO CONFORM TO LOCAL BY LAWS, CURRENT BUILDING REGULATIONS AND BRITISH STANDARDS.
 6. THIS DRAWING AND ALL OF THE INFORMATION SHOWN IS THE PROPERTY OF @ ARCHITECT (UK) LTD AND SHALL NOT BE COPIED WHOLE, OR IN ANY PART, OR USED FOR ANY OTHER PURPOSE WITHOUT WRITTEN PERMISSION OF THE COMPANY.

REV.	DATE	DESCRIPTION	BY
-	18.08.23	First Issue	RJ

@ ARCHITECT (UK) Ltd
Suite 2, Clocktower
House, Station Road
West Horndon, Essex
CM13 3XL
01708 477899
www.architect.ltd.uk

CLIENT
Terry Rush

PROJECT
Smilers Farm
Pound Lane, Basildon
SS13 3HN


DRAWING TITLE
EXISTING
Ground Floor & Roof Plan

SCALE @ A1
1:50


DRAWN RJ **CHECKED** @

PURPOSE OF ISSUE STAGE 01 & 03 **STATUS** SO


DRAWING No 23.0199-A-PL-DR-XX-ZZ-10-100 **REV** -

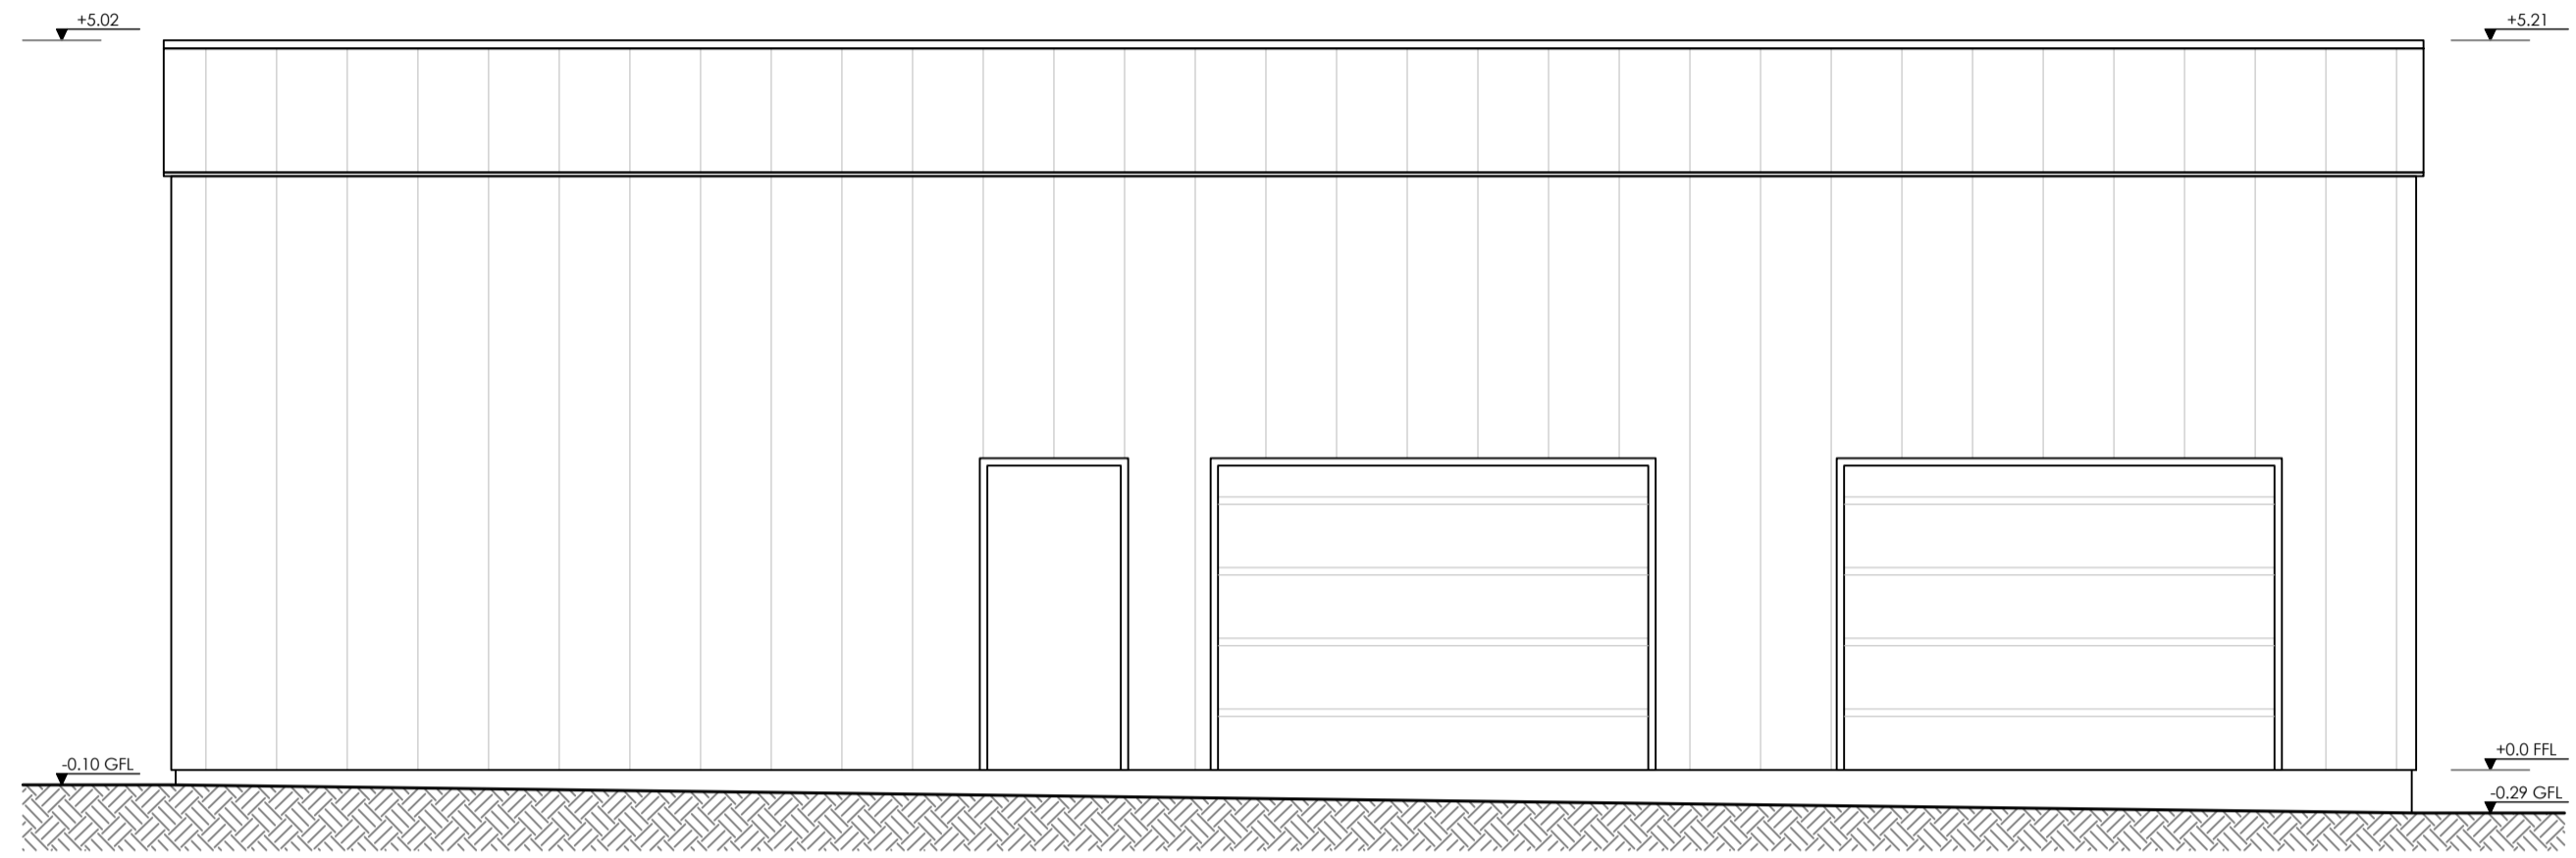


EXISTING Front Elevation
scale 1:50 @ A1 / 1:100 @ A3

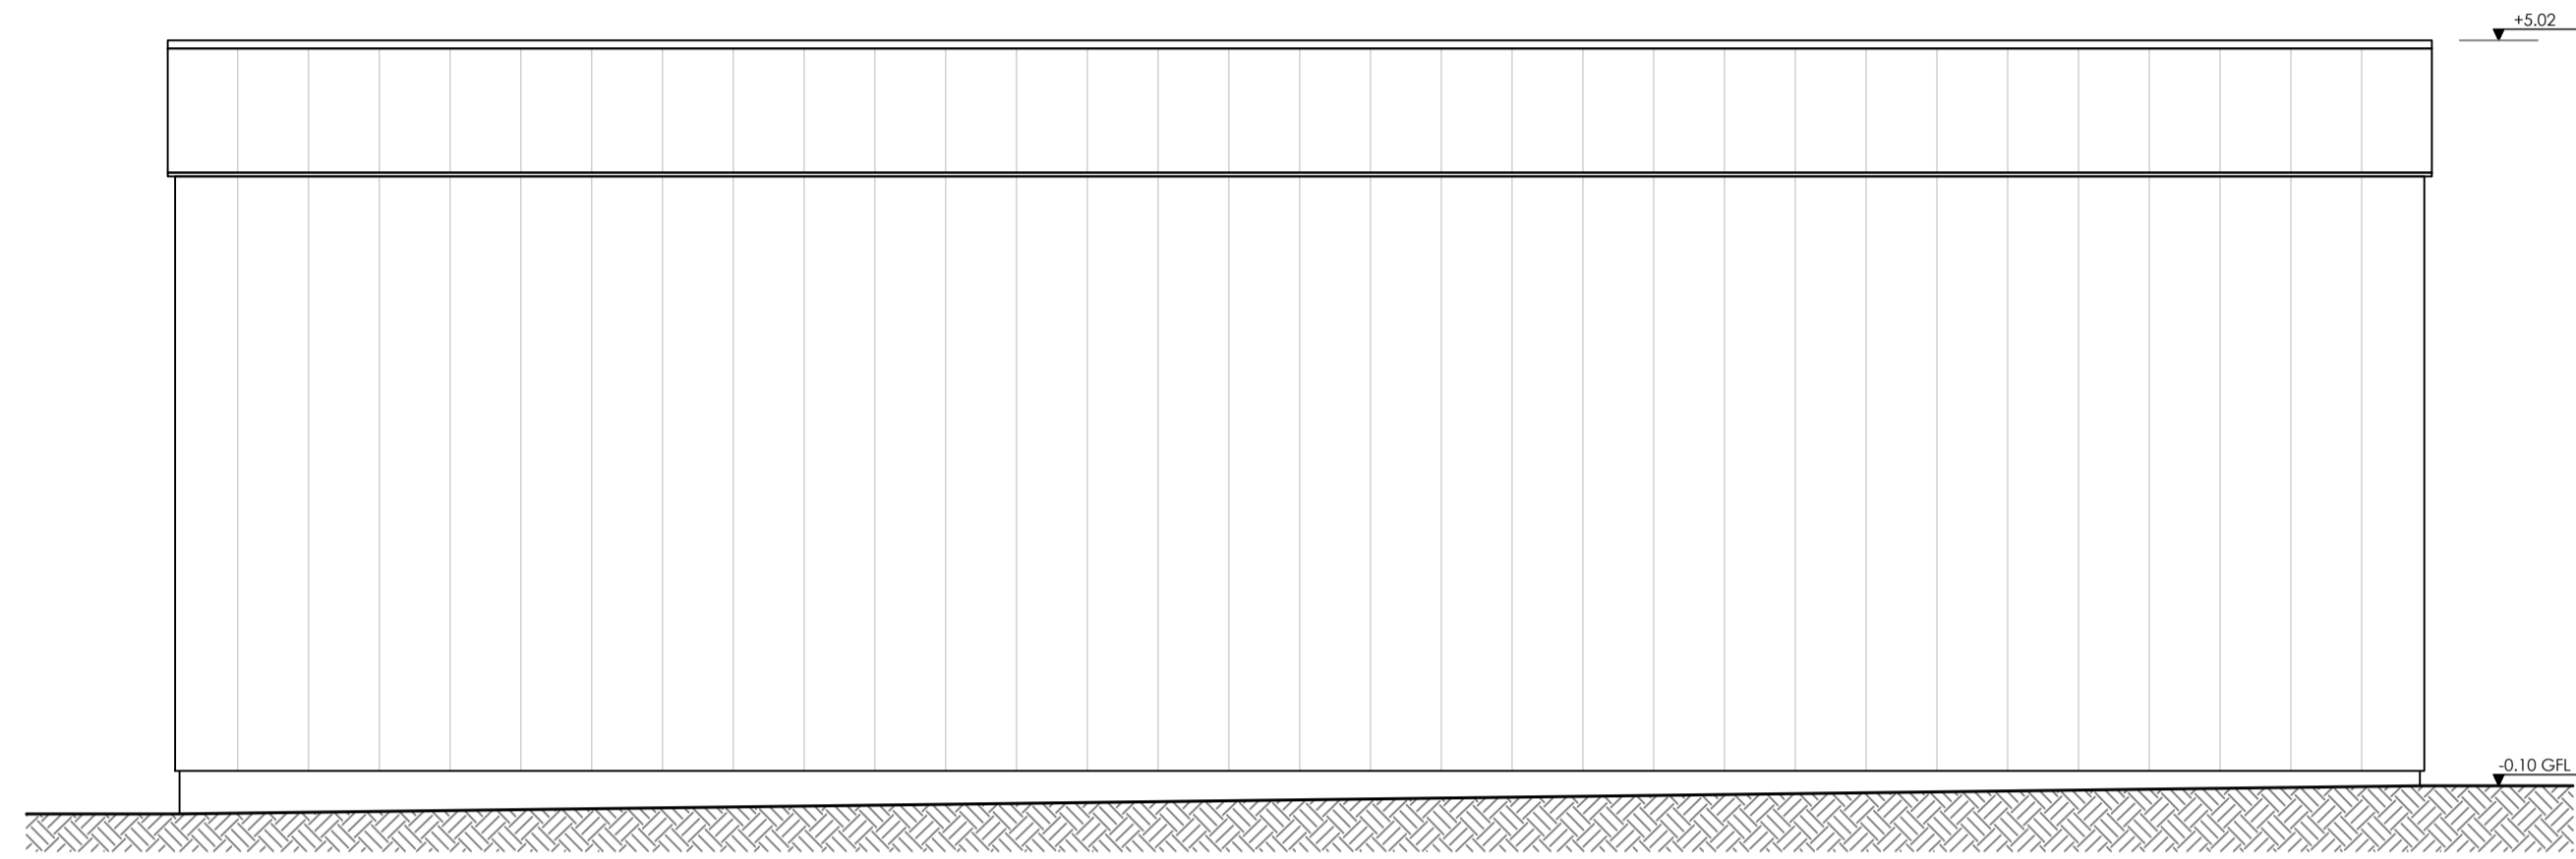


EXISTING Rear Elevation
scale 1:50 @ A1 / 1:100 @ A3

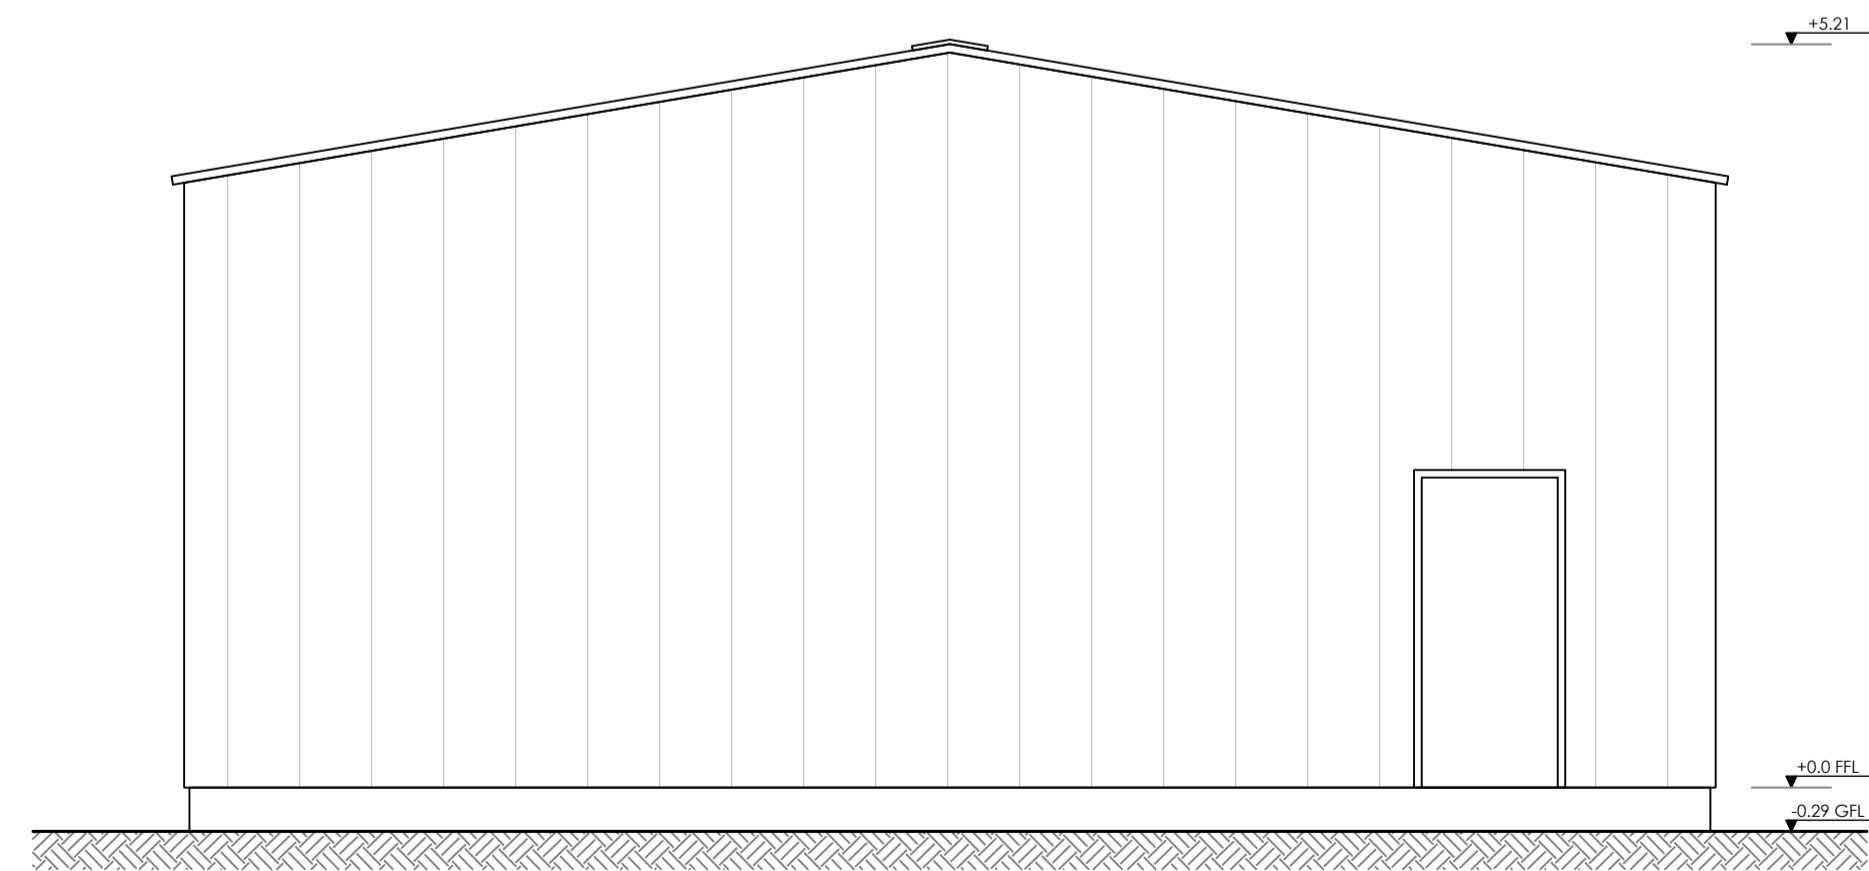

EXISTING Right Elevation
scale 1:50 @ A1 / 1:100 @ A3

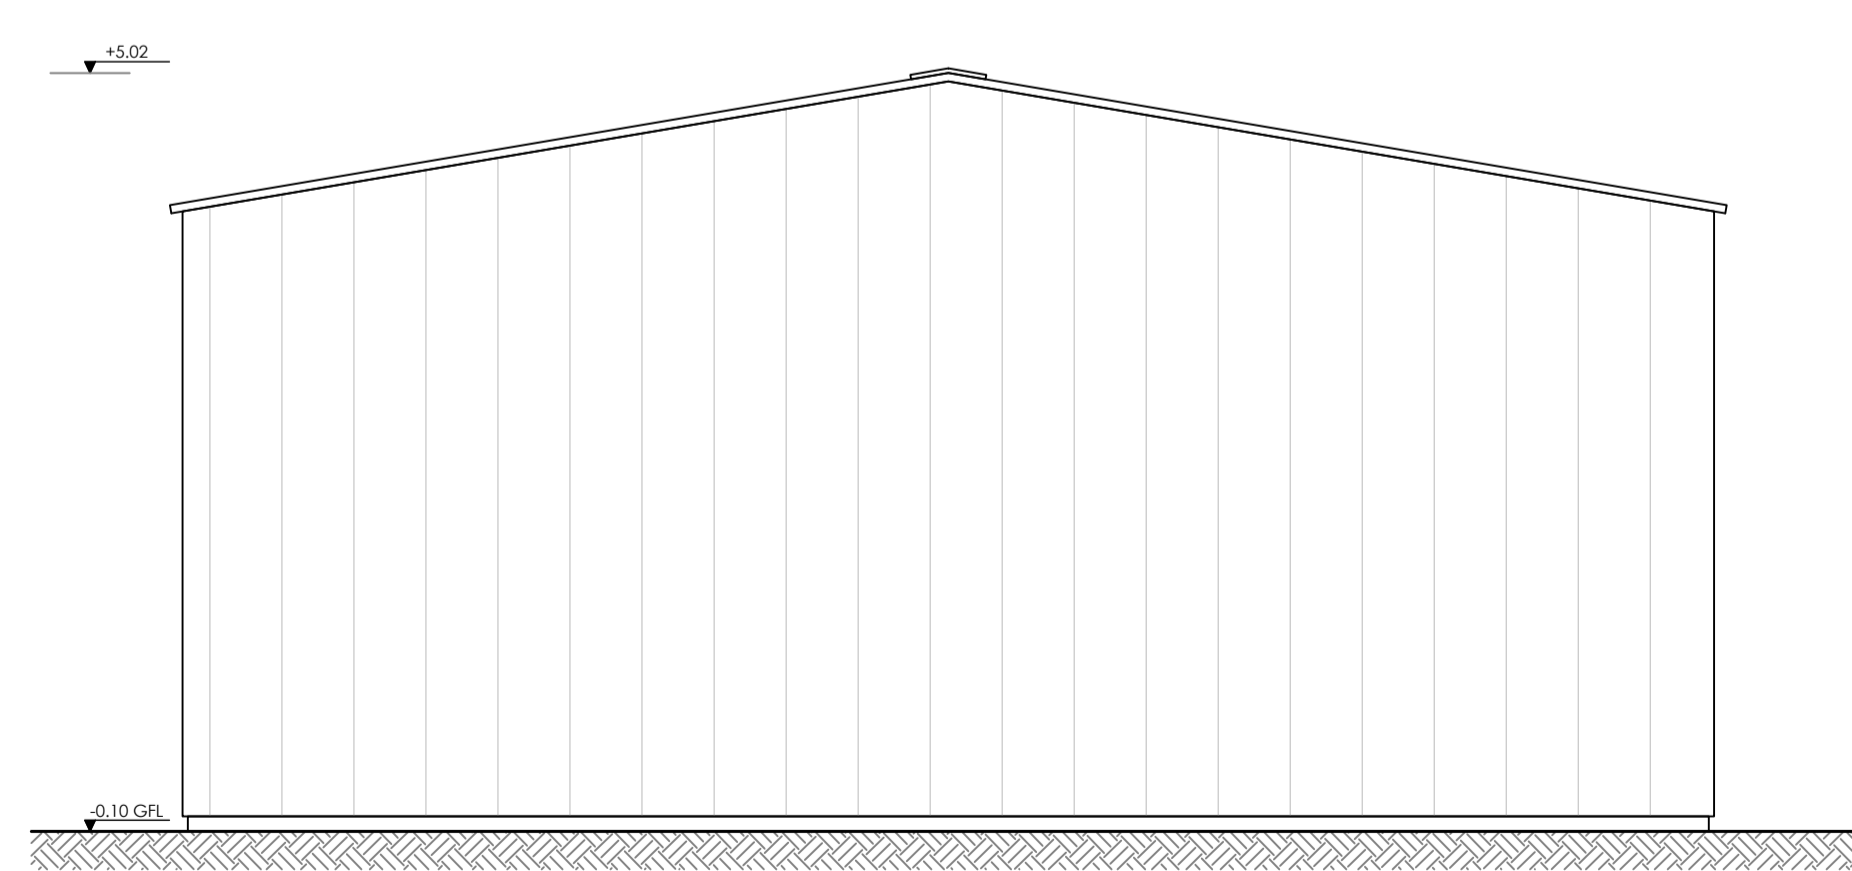

EXISTING Left Elevation
scale 1:50 @ A1 / 1:100 @ A3

 

- NOTES**
1. ALL DIMENSIONS IN MILLIMETRES (mm) AND LEVELS IN METRES (m) ABOVE NATIONAL DATUM. ALL DIMENSIONS TO BE CHECKED ON SITE AND AGREED ON SITE WITH APPOINTED BUILDING CONTRACTOR/SHOPFITTER.
 2. DO NOT SCALE FROM THIS DRAWING. ONLY WRITTEN DIMENSIONS SHALL BE USED.
 3. THIS DRAWING IS TO BE READ IN CONJUNCTION WITH ALL RELEVANT ARCHITECTURAL DRAWINGS AND SPECIFICATIONS AS WELL AS ALL RELEVANT INFORMATION FROM THE STRUCTURAL, MEP AND CIVIL ENGINEERS.
 4. THIS DRAWING HAS BEEN PREPARED IN ACCORDANCE WITH THE SCOPE OF APPOINTMENT WITH THE CLIENT AND IS SUBJECT TO THE TERMS OF THAT APPOINTMENT AND SHOULD ONLY BE USED FOR THE PURPOSE FOR WHICH IT IS INTENDED.
 5. ALL NEW CONSTRUCTION AND MATERIALS ARE TO CONFORM TO LOCAL BY LAWS, CURRENT BUILDING REGULATIONS AND BRITISH STANDARDS.
 6. THIS DRAWING AND ALL OF THE INFORMATION SHOWN IS THE PROPERTY OF @ ARCHITECT (UK) LTD AND SHALL NOT BE COPIED WHOLE, OR IN ANY PART, OR USED FOR ANY OTHER PURPOSE WITHOUT WRITTEN PERMISSION OF THE COMPANY.

REV.	DATE	DESCRIPTION	BY
-	18.08.23	First Issue	RJ

@ ARCHITECT

© Architect (UK) Ltd
Suite 2, Clocktower
House, Station Road
West Horndon, Essex
CM13 3XL
01708 477899
office@architect.ltd.uk
www.architect.ltd.uk

CLIENT
Terry Rush

PROJECT
Smilers Farm
Pound Lane, Basildon
SS13 3HN

DRAWING TITLE
EXISTING
Elevations

SCALE @ A1
1:50

DRAWN RJ **CHECKED** @

PURPOSE OF ISSUE STAGE 01 & 03 **STATUS** 50

DRAWING No 23.0199-A-PL-DR-XX-ZZ-10-200 **REV** -