

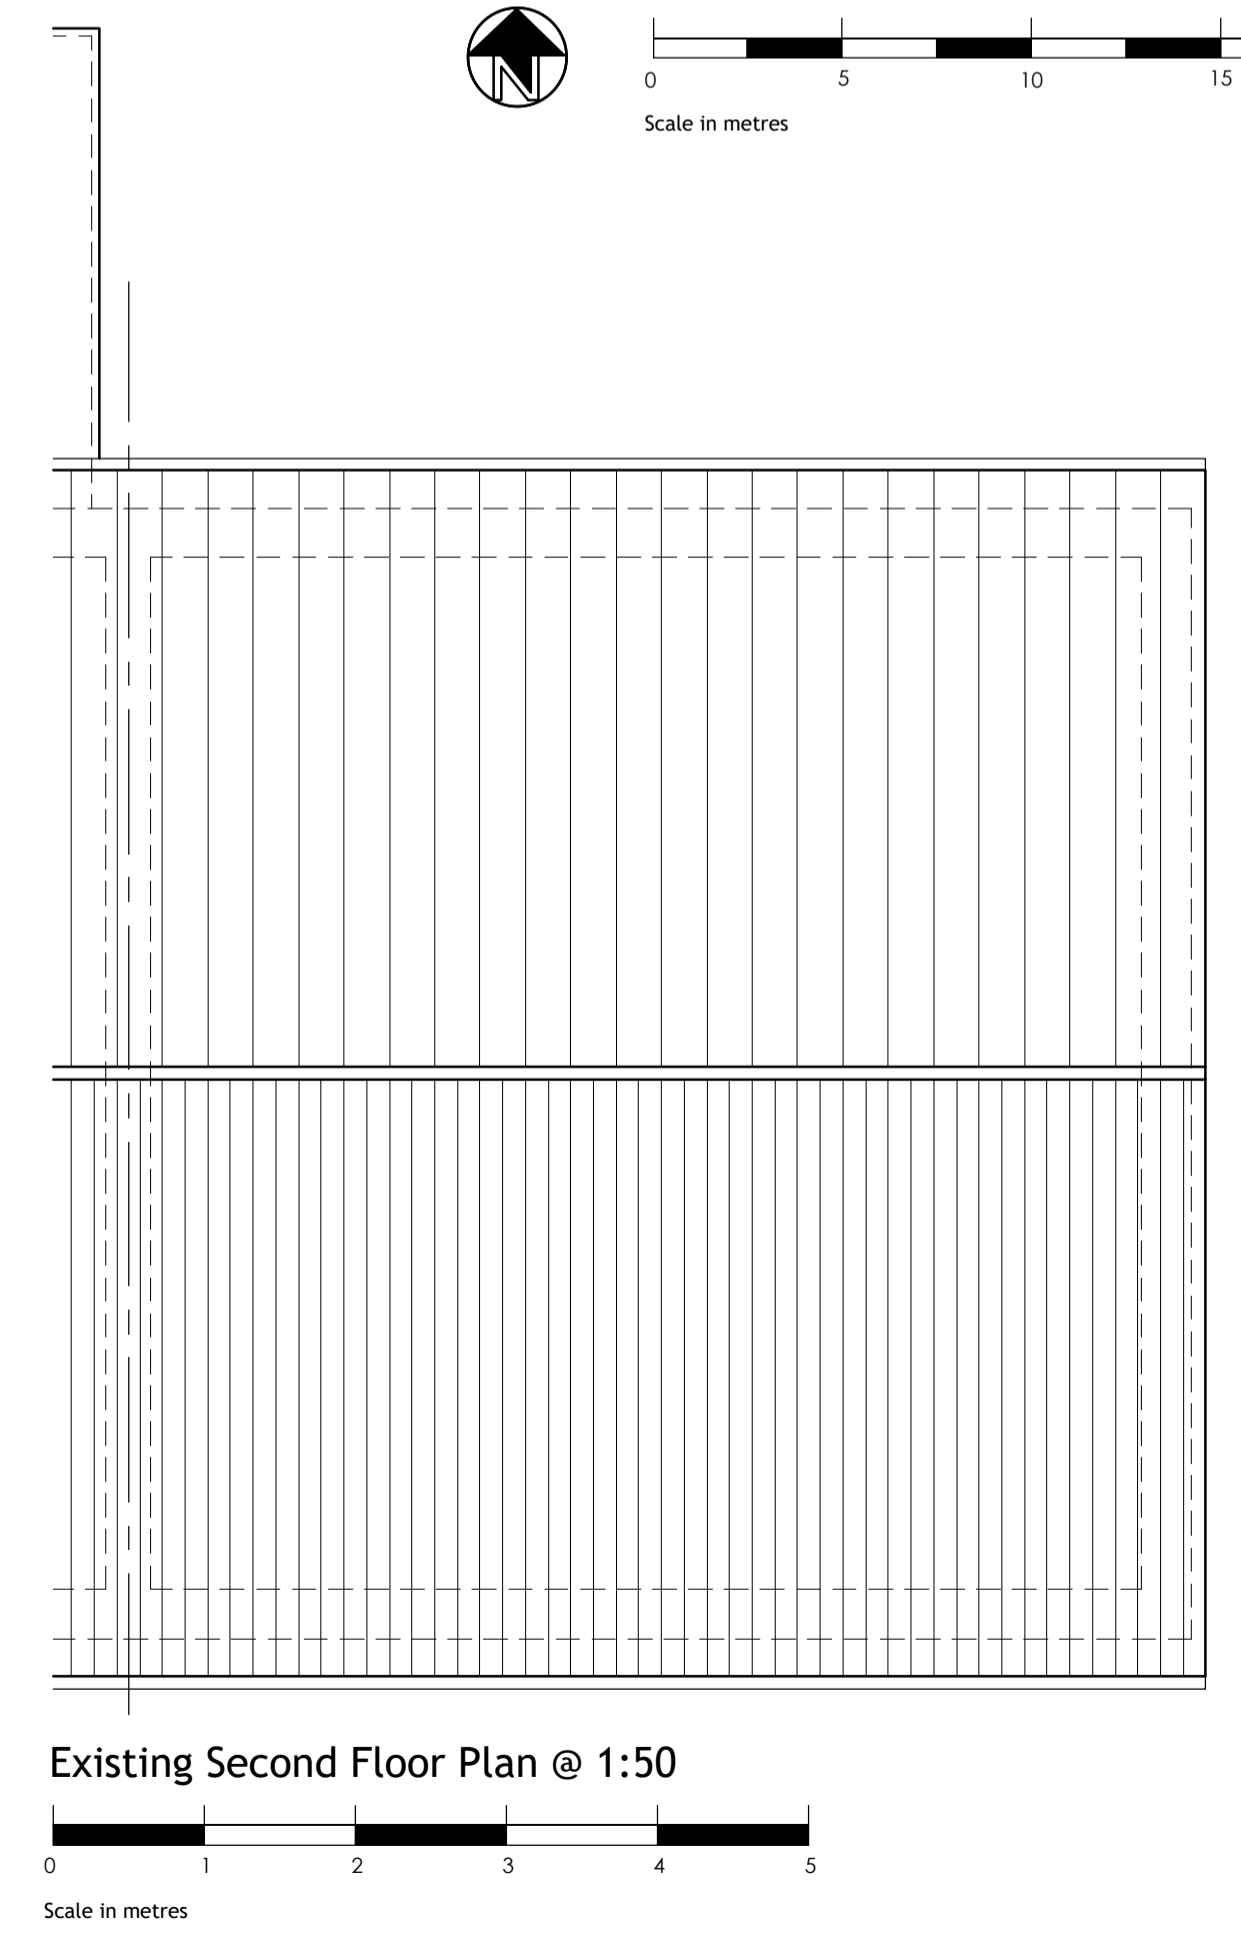
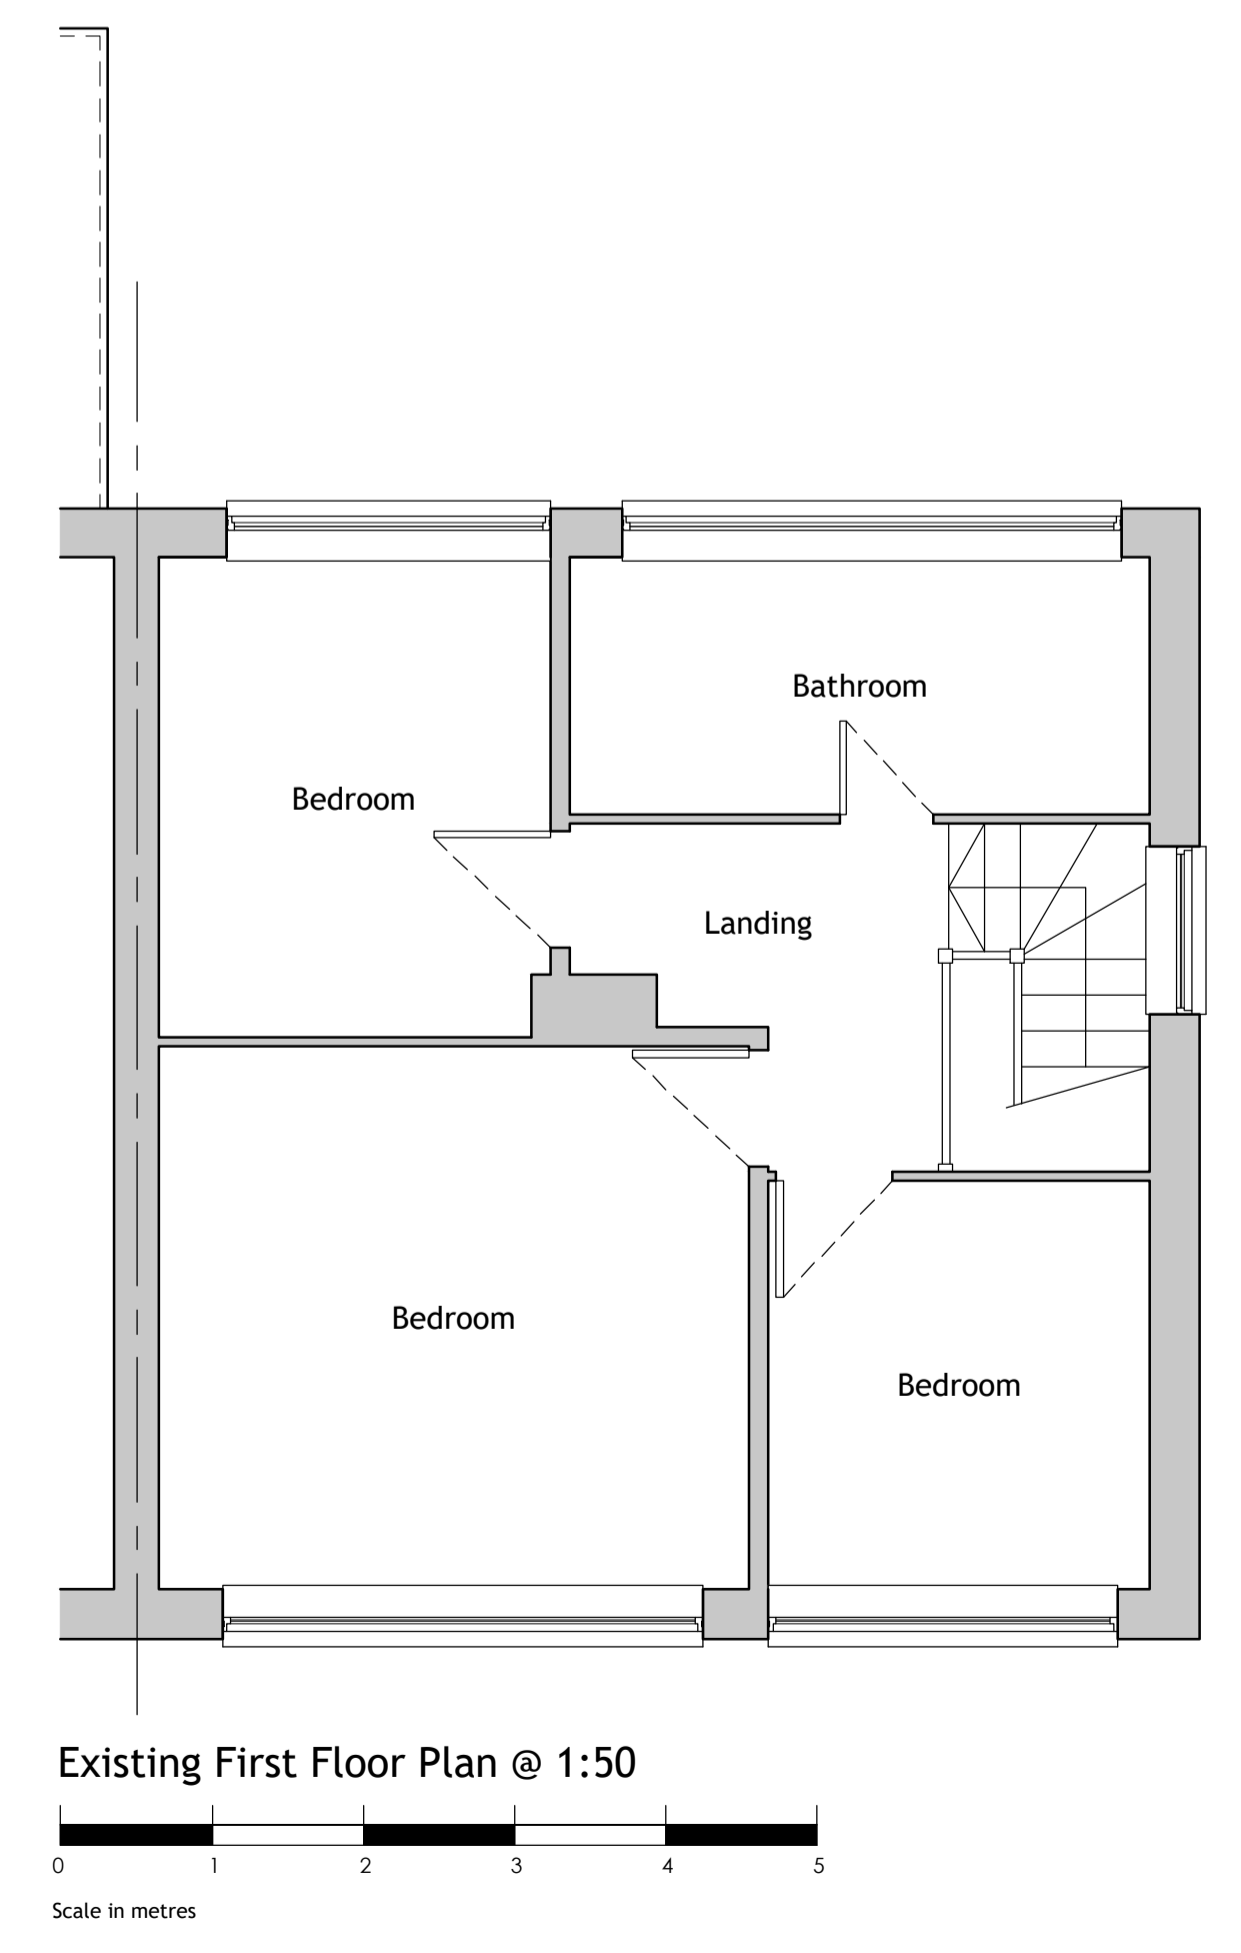
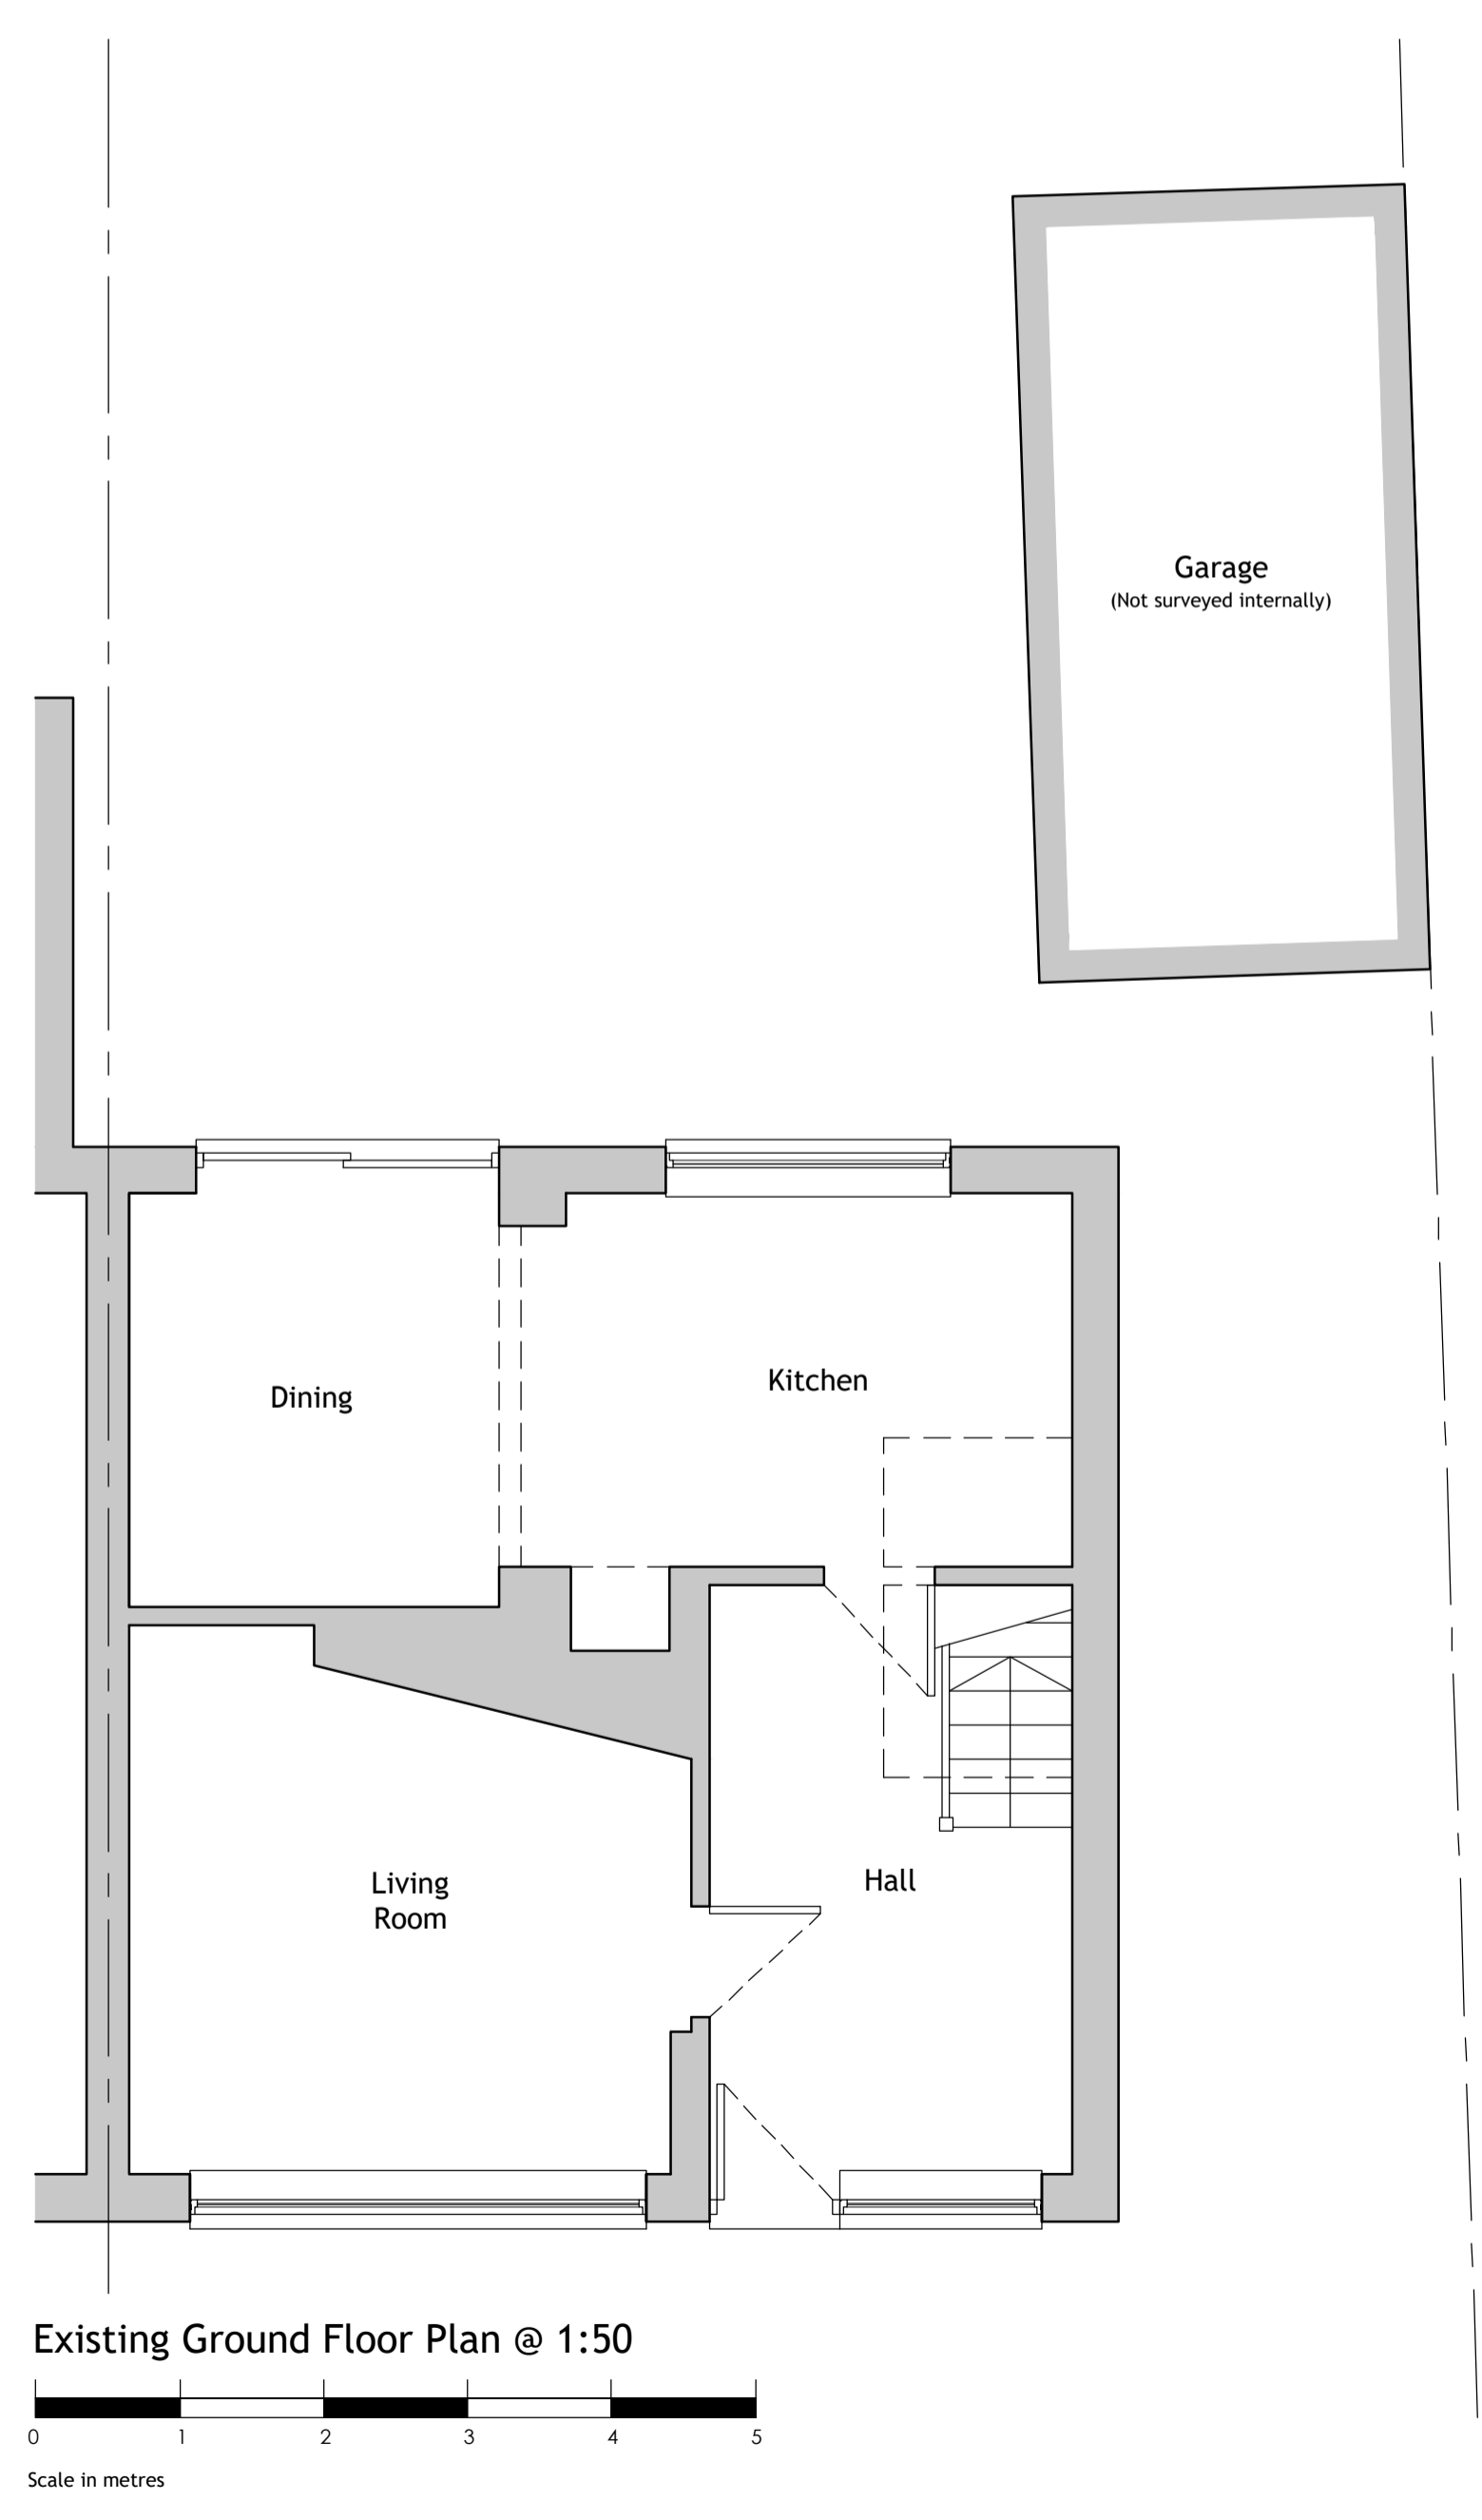
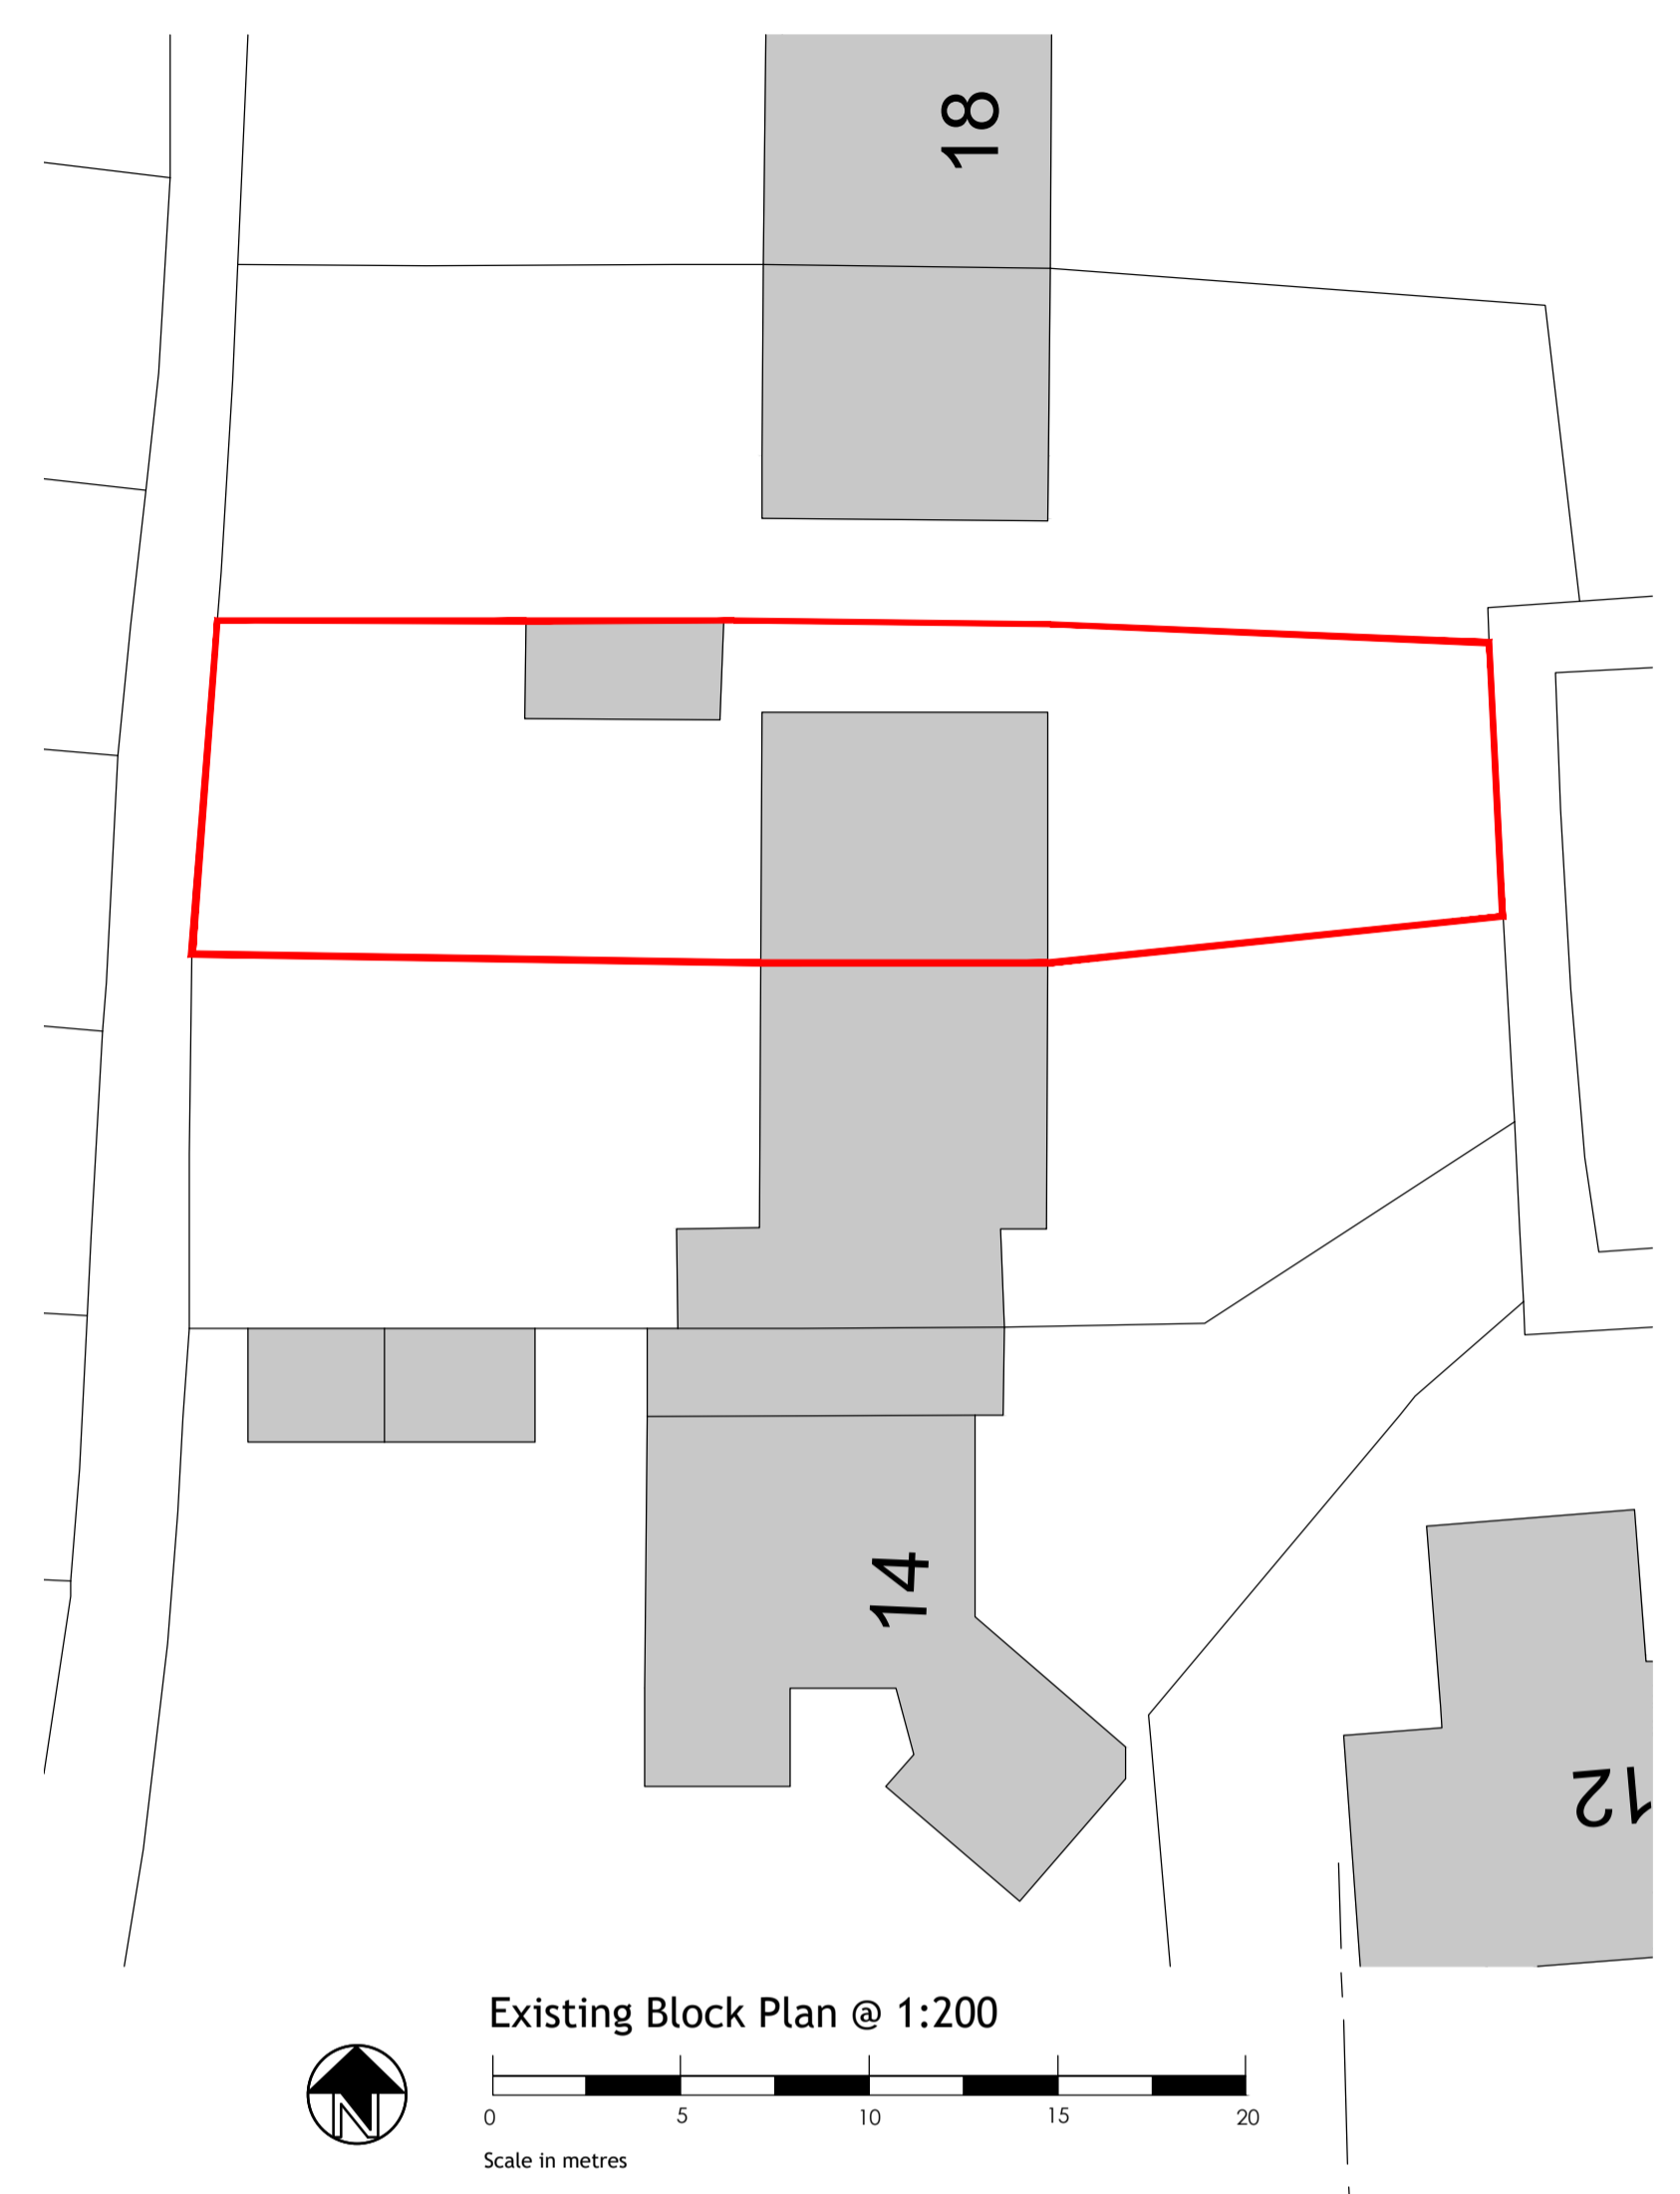
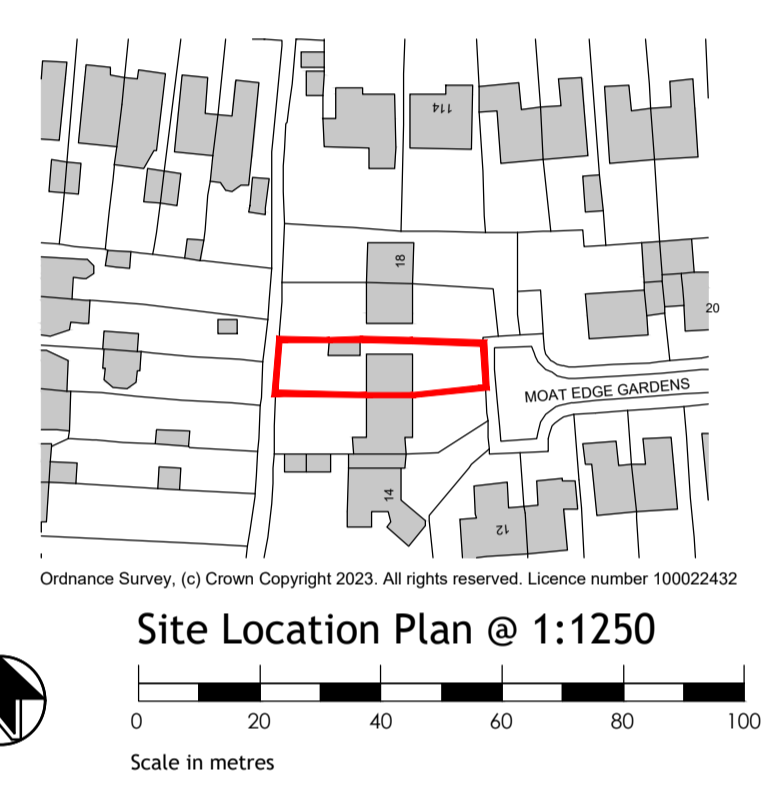
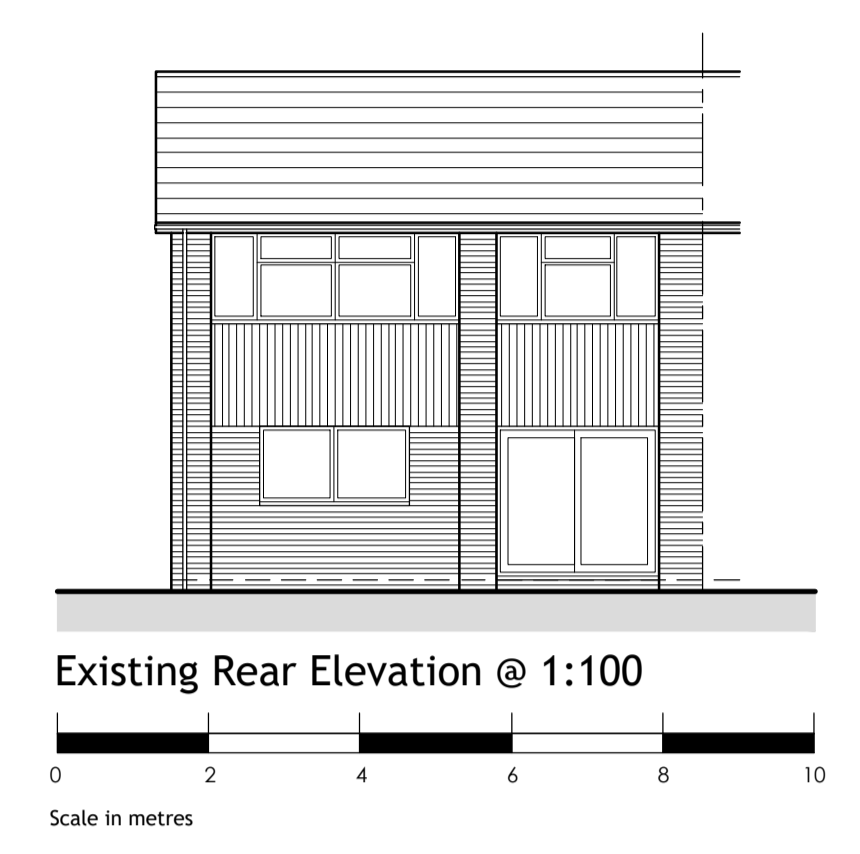


This drawing is the Property of Apollo Architecture Ltd. It must not be copied or reproduced in any way without the written permission of Apollo Architecture Ltd.

All drawings to be read in conjunction with specifications and all consultants and specialist design packages as well as all product literature. All dimensions are to be checked on site and any discrepancies are to be reported before any work is put in hand.

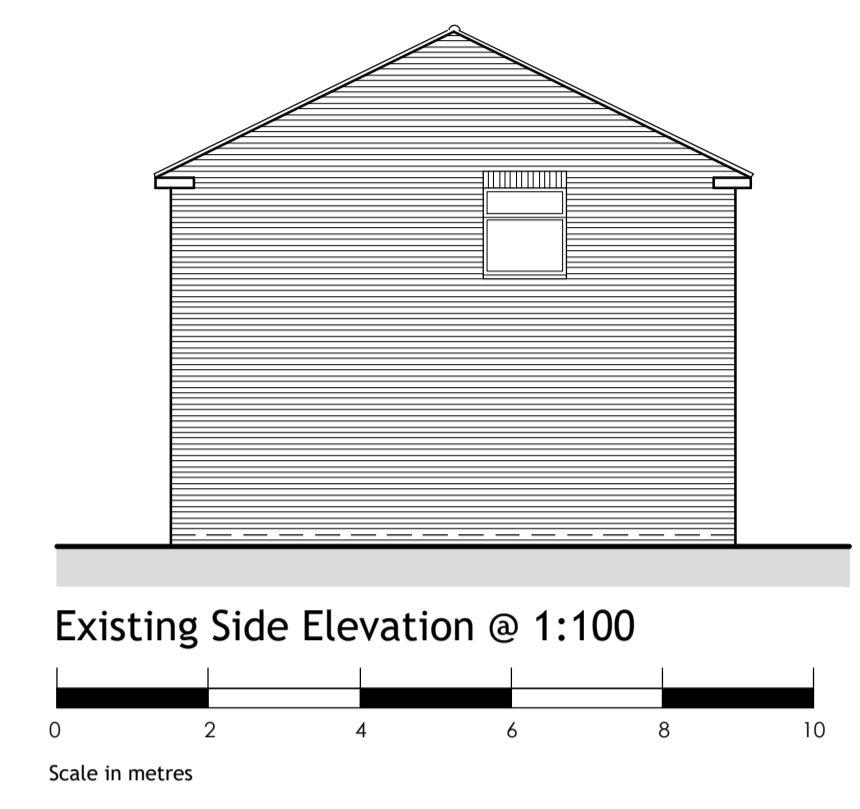

Planning

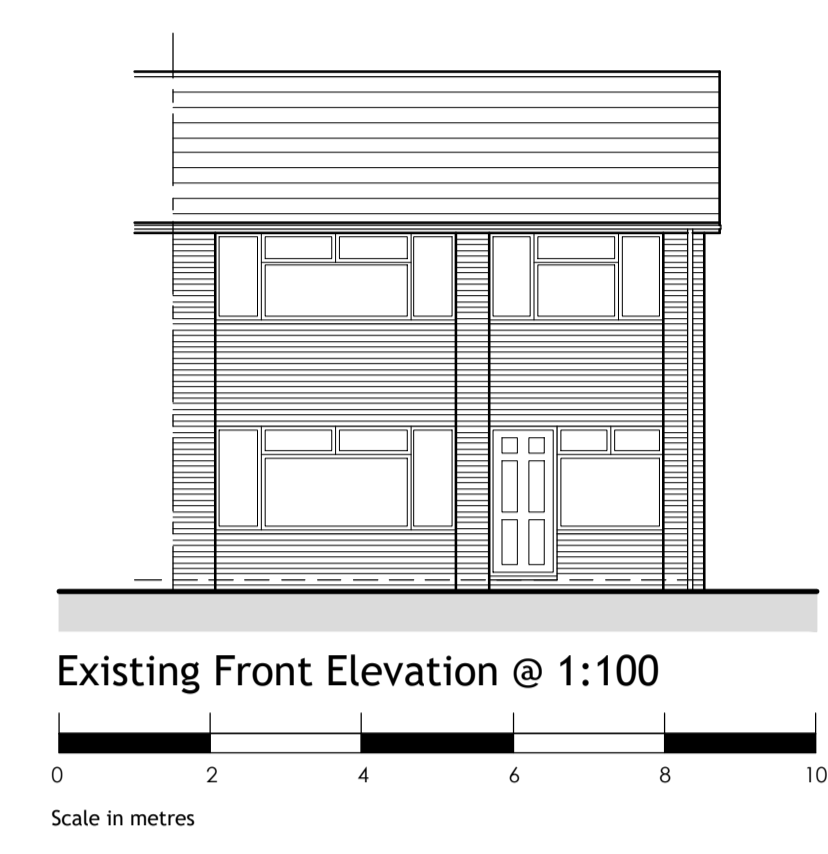

Apollo Architecture Ltd, Chelmsford, Essex  
hello@apolloarchitecture.co.uk

Client:  
**T Sutton**

Project:  
**16 Moat Edge Gardens  
Billericay,  
Essex,  
CM12 0NJ**

Drawing Title:  
**Floor Plans, Roof Plan  
& Elevations As Existing**

Scale: **Varies @ A1** Date: **Sep 2023**

Drawing No: **935-PL-001**