



This drawing is the Property of Apollo Architecture Ltd.  
 It must not be copied or reproduced in any way without the written permission of Apollo Architecture Ltd.  
 All drawings to be read in conjunction with specifications and all consultants and specialist design packages as well as all product literature. All dimensions are to be checked on site and any discrepancies are to be reported before any work is put in hand.




Proposed Front Elevation @ 1:100  
 Scale in metres

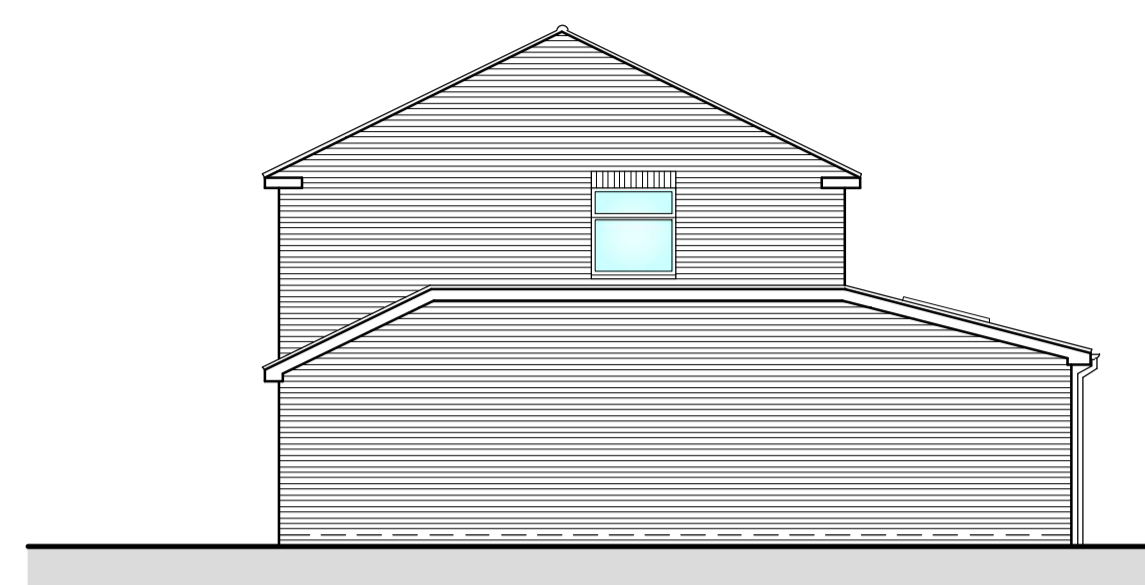


Proposed Side Elevation @ 1:100  
 Scale in metres

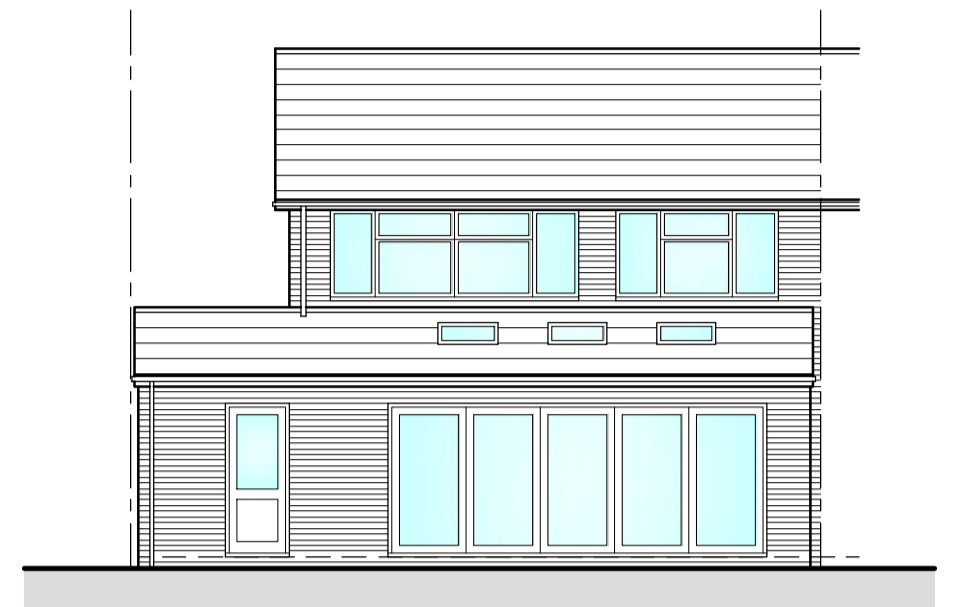


Proposed Rear Elevation @ 1:100  
 Scale in metres

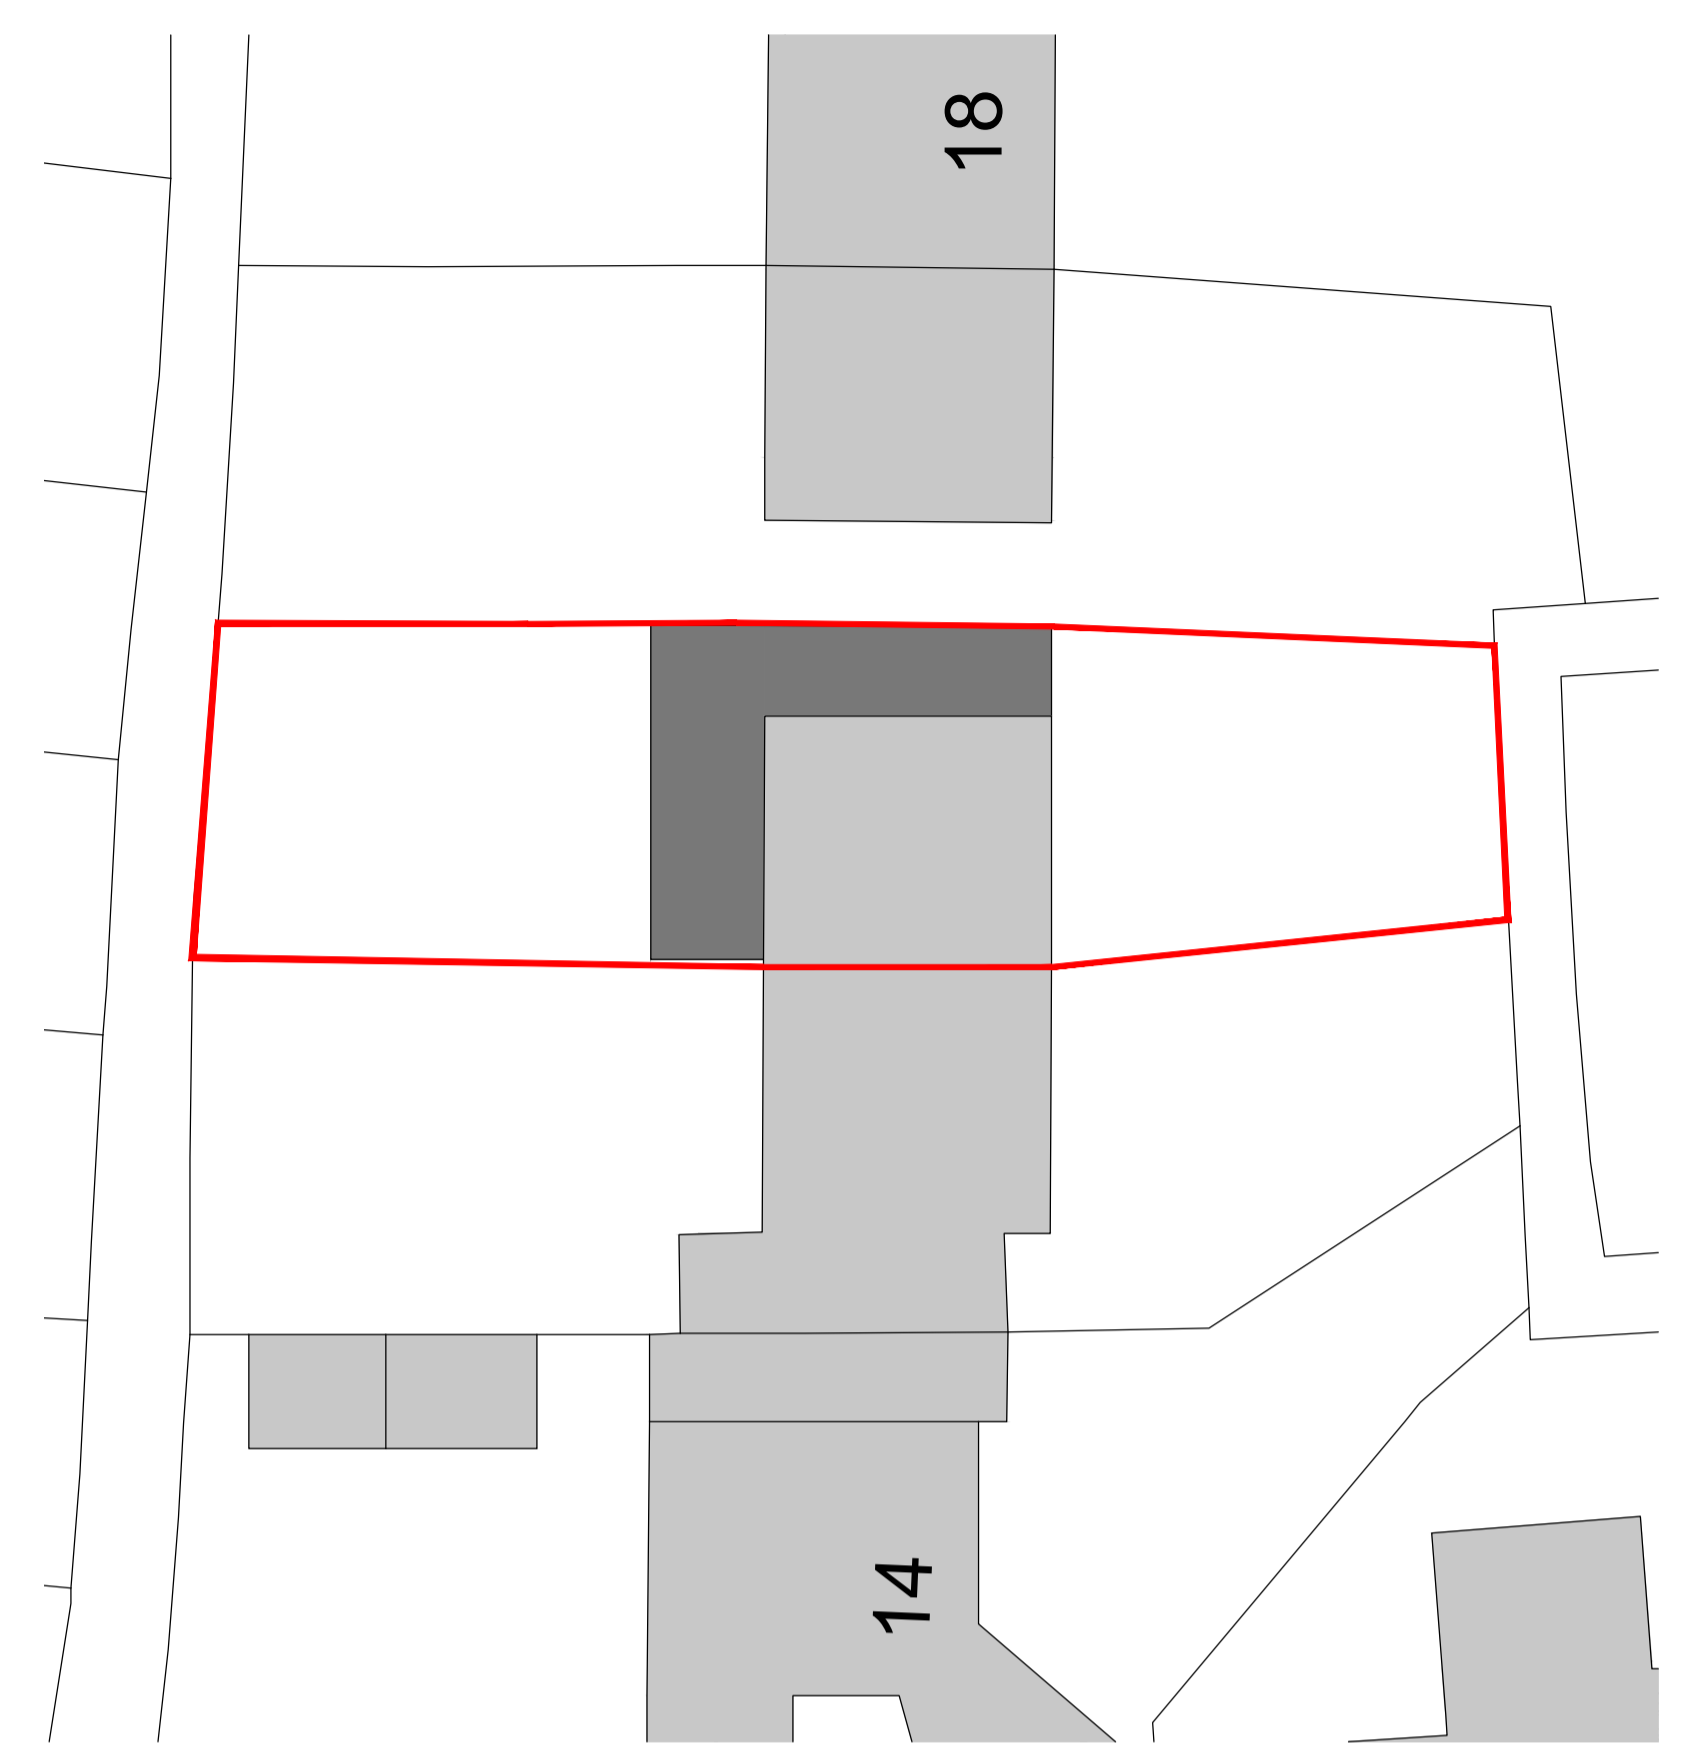


Proposed Block Plan @ 1:200  
 Scale in metres

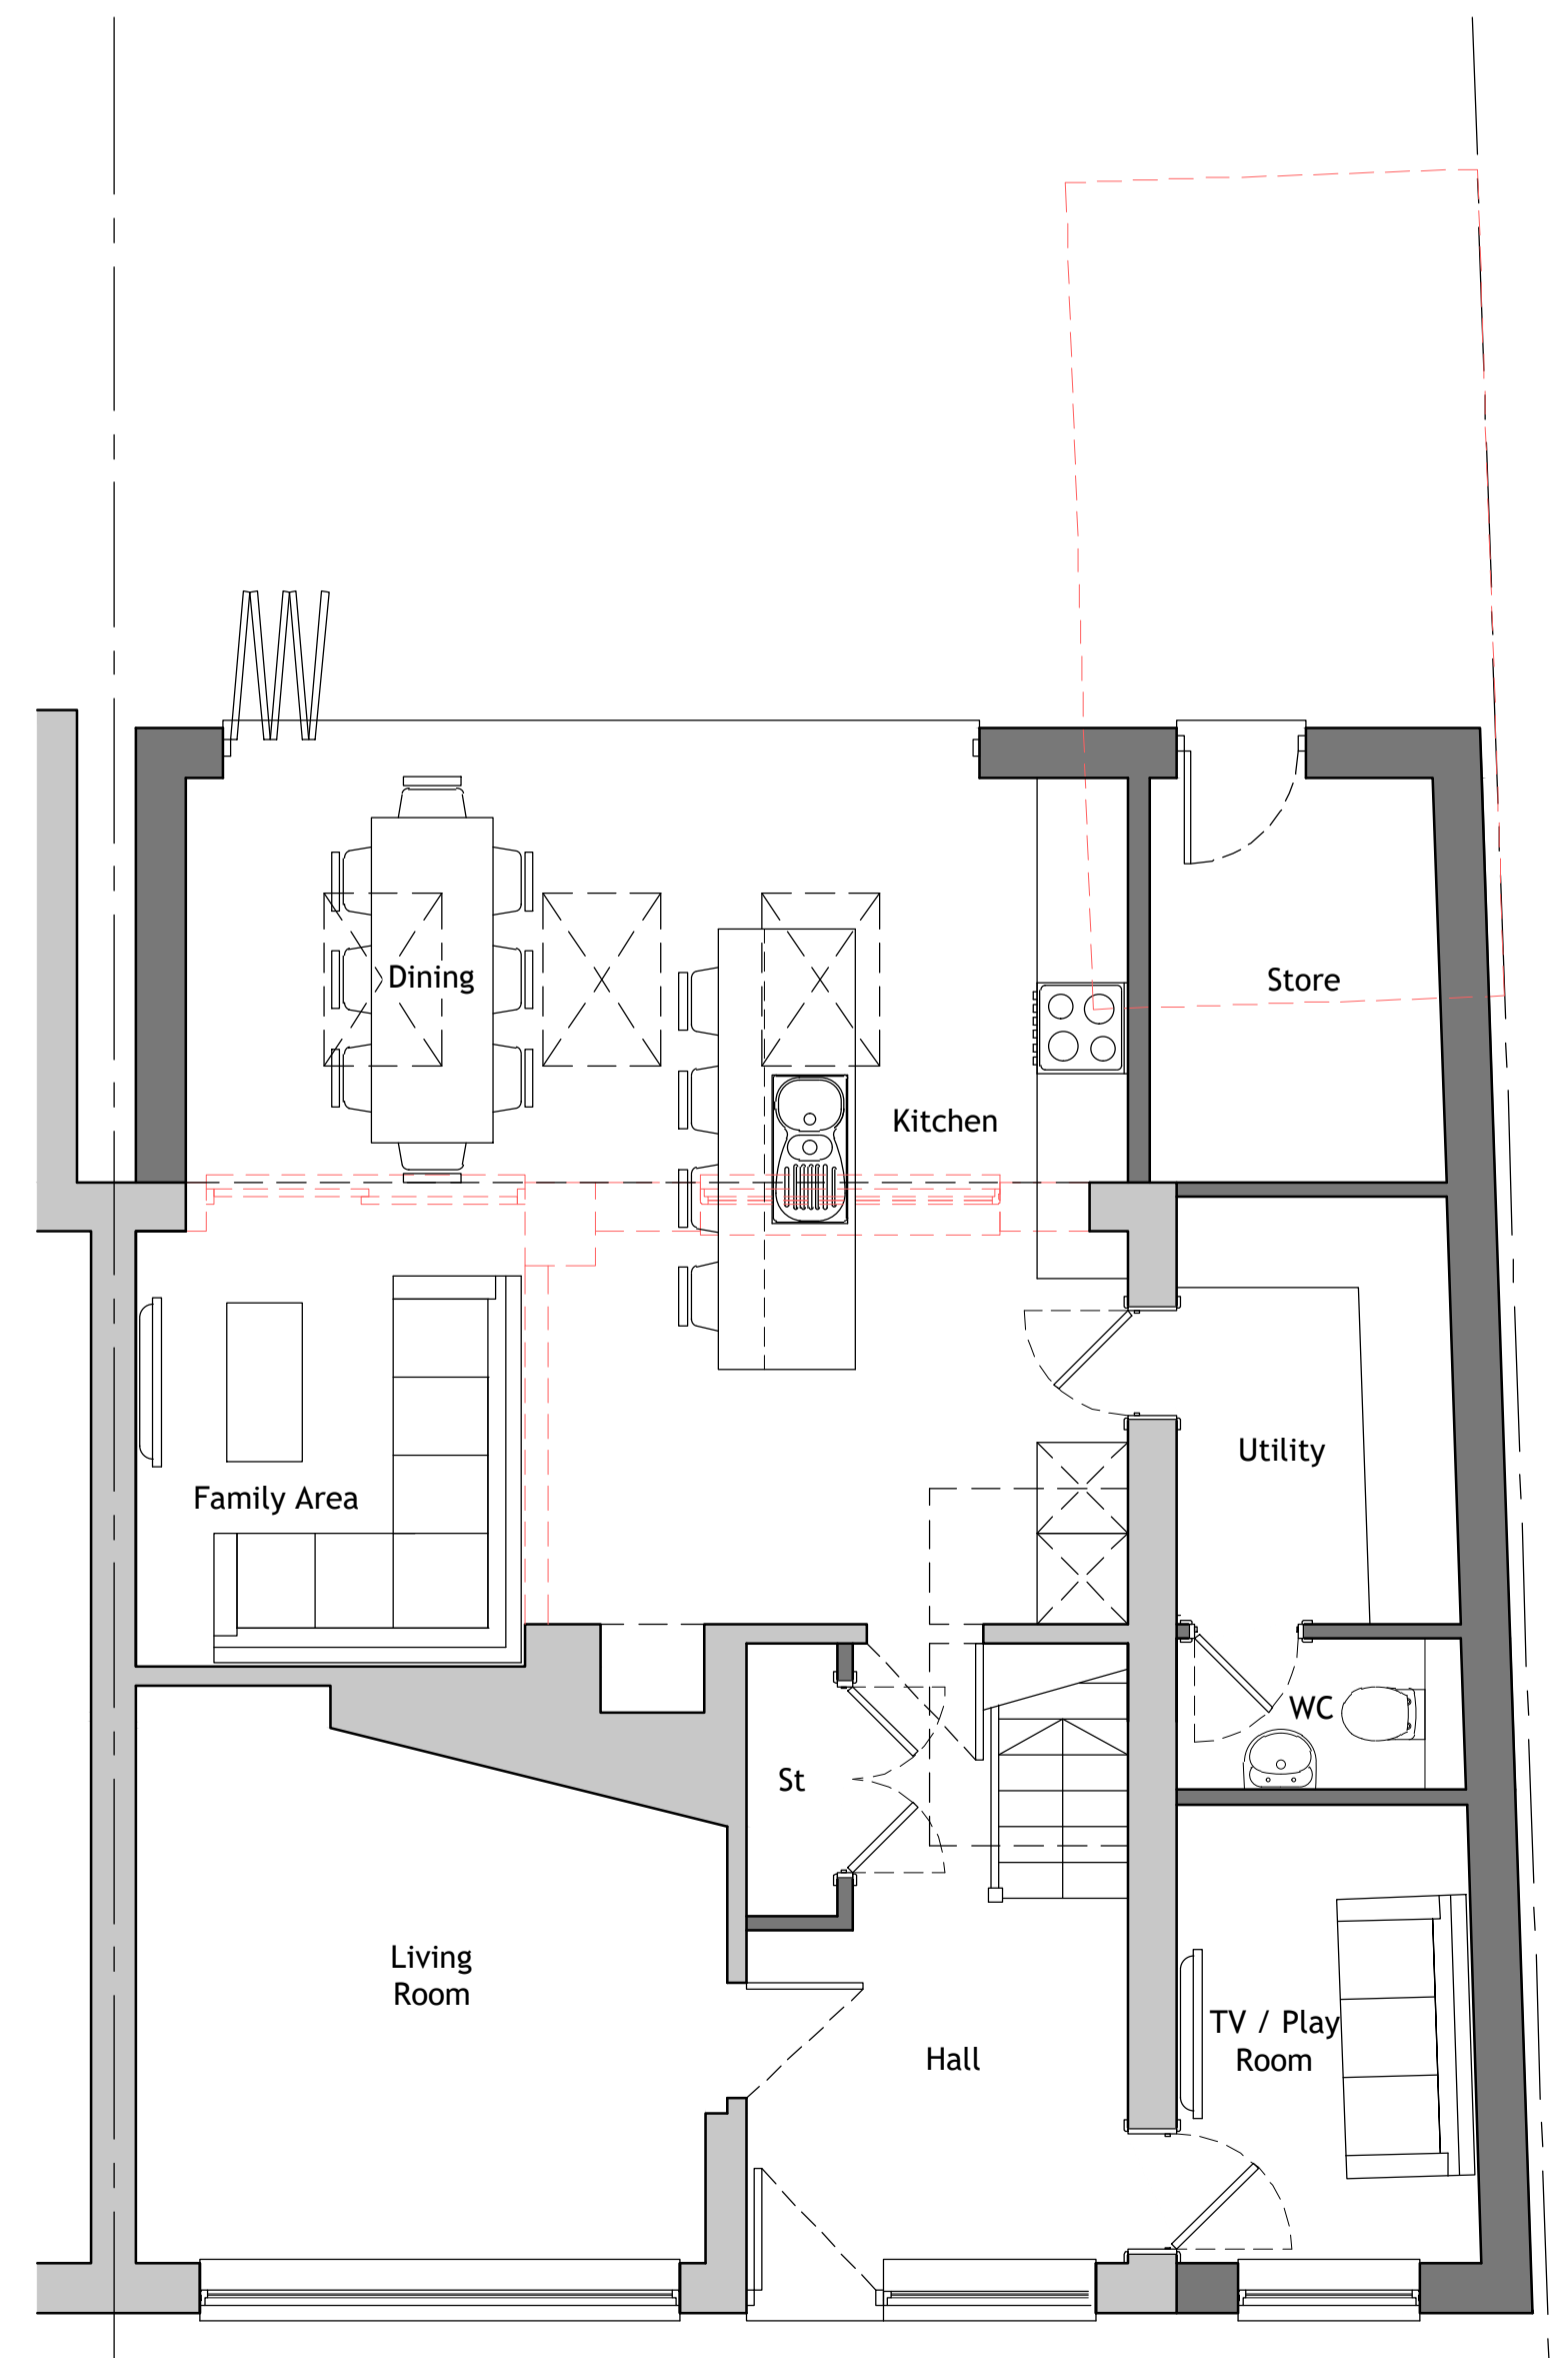

Proposed Ground Floor Plan @ 1:50  
 Scale in metres

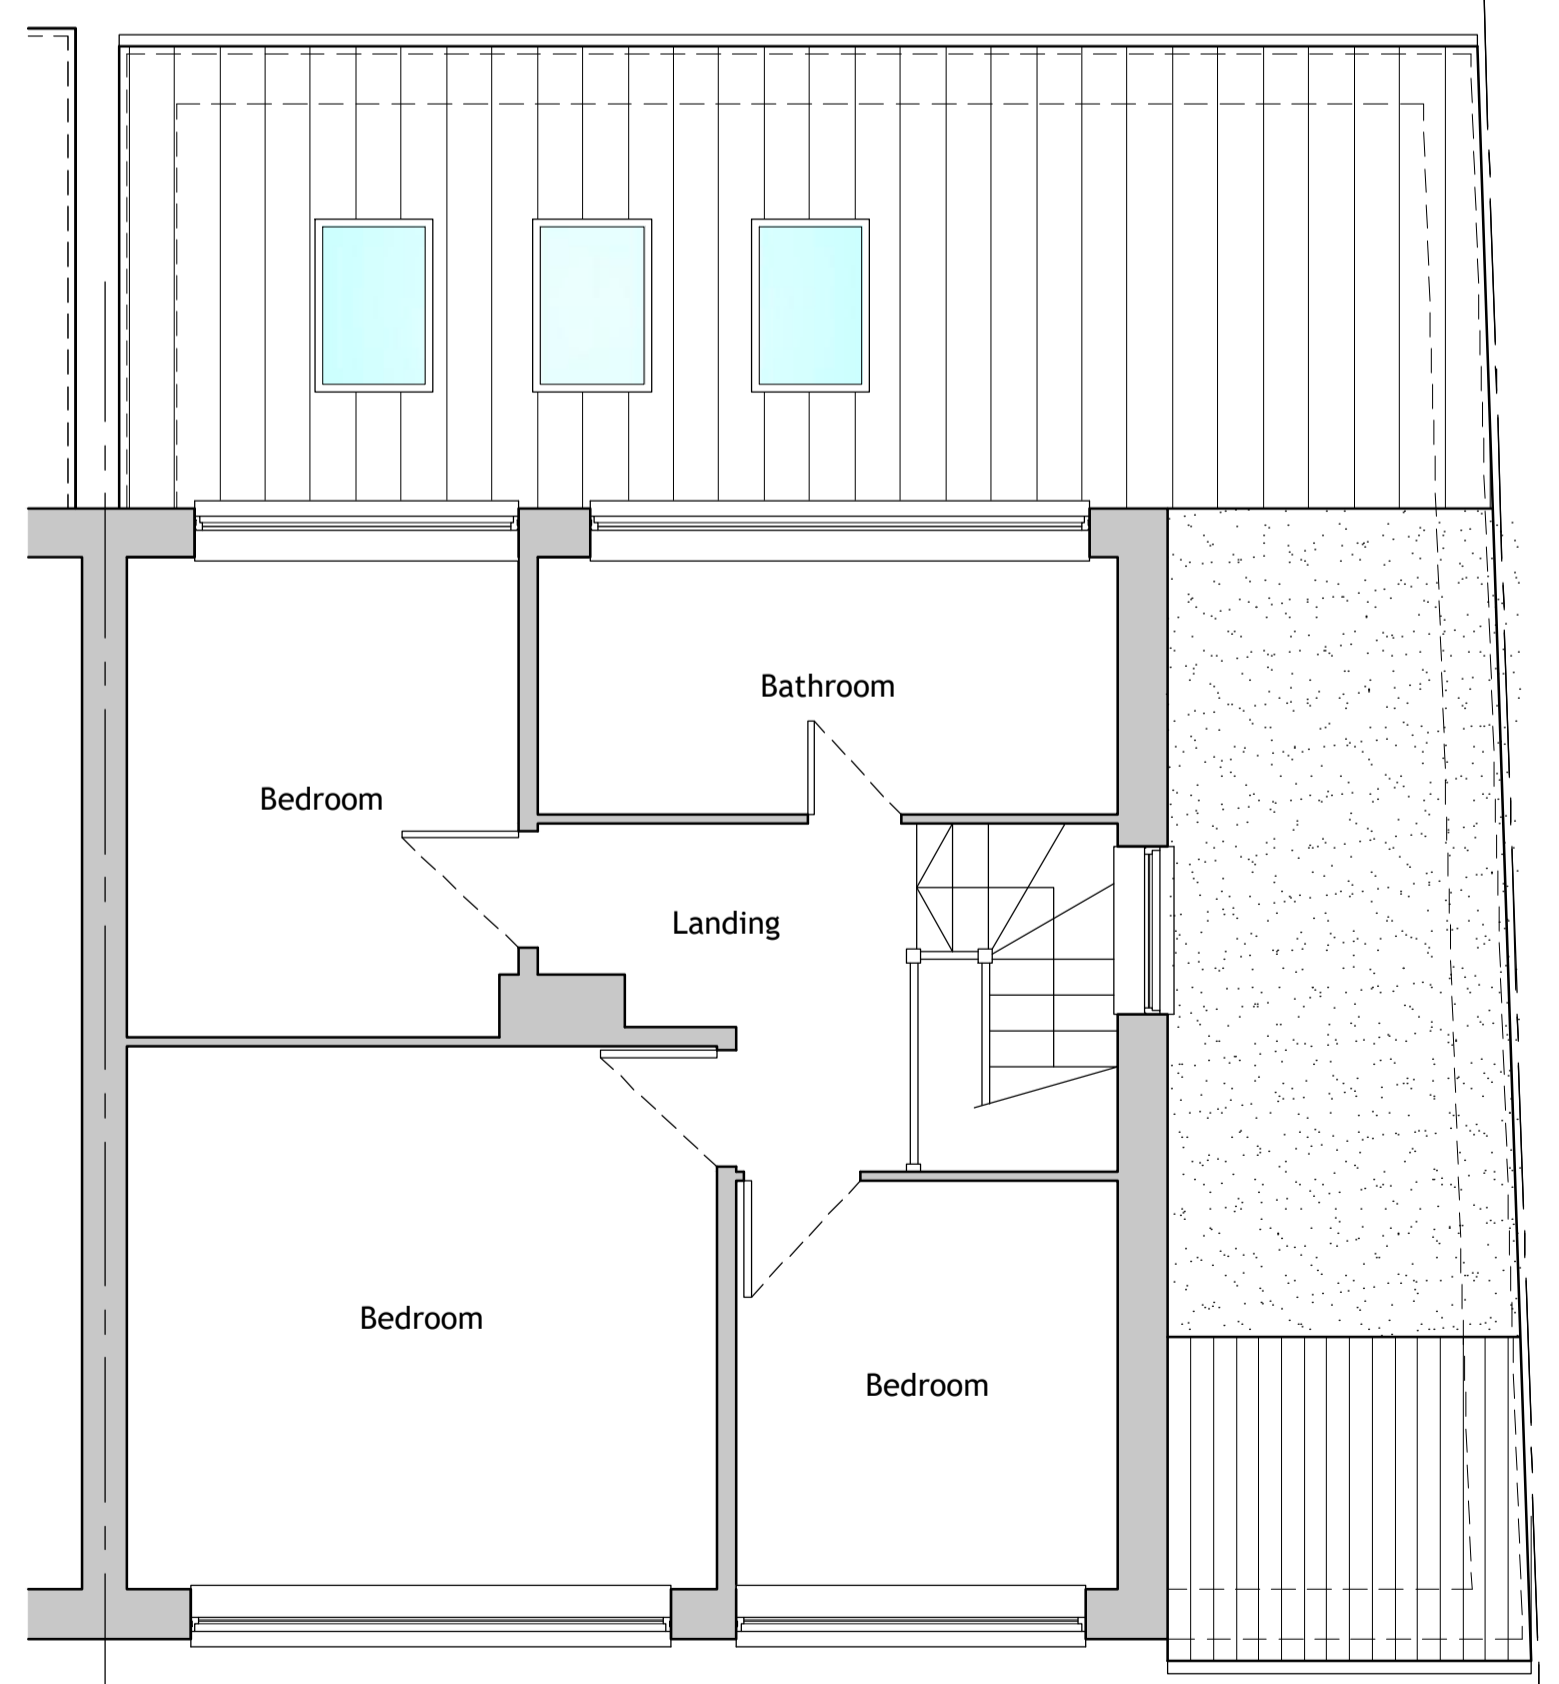

Proposed First Floor Plan @ 1:50  
 Scale in metres

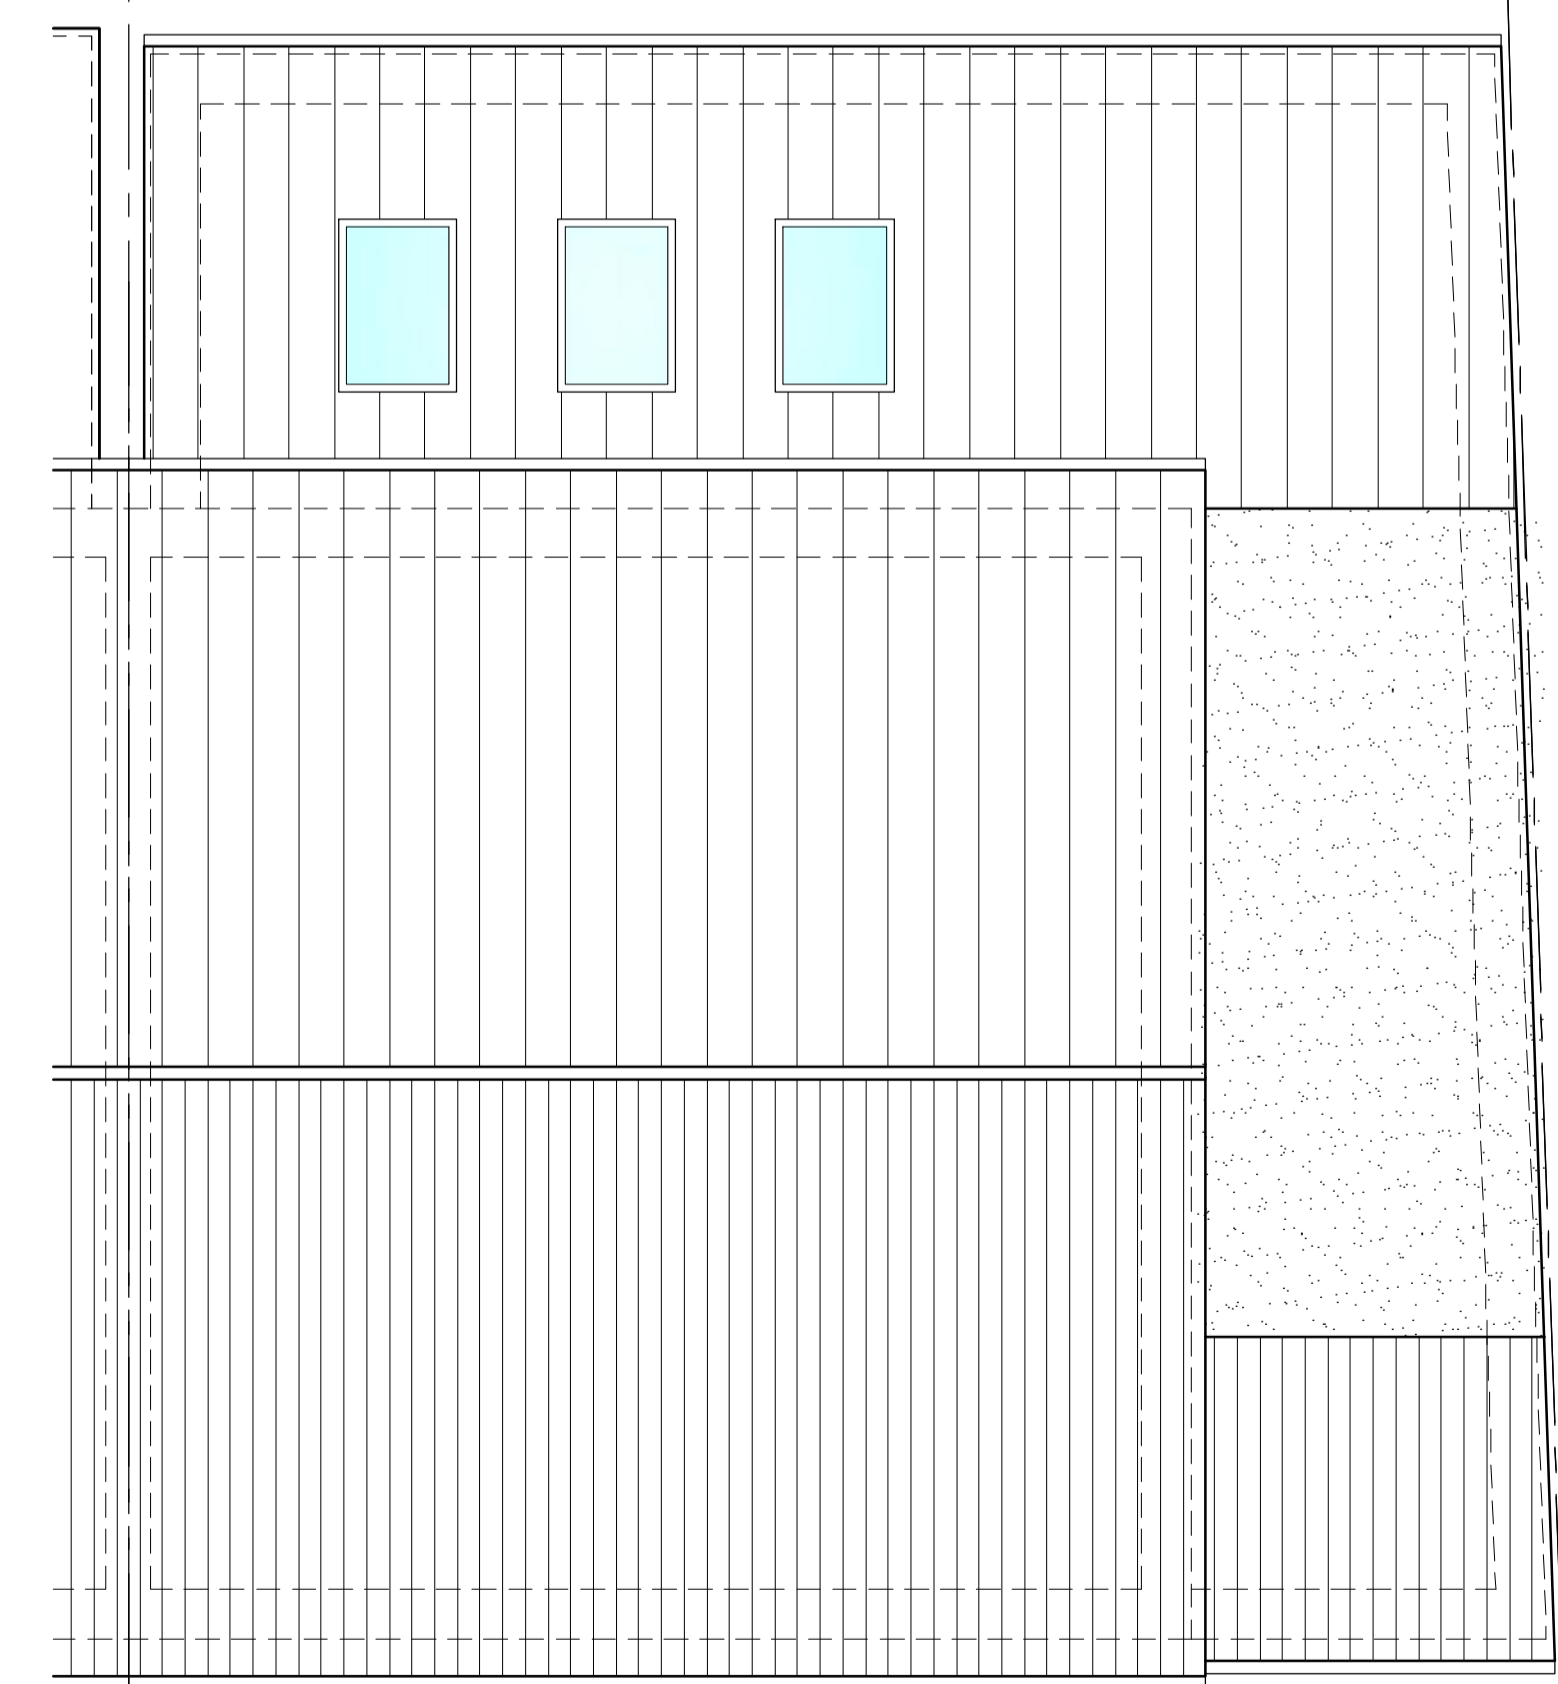

Proposed Roof Plan @ 1:50  
 Scale in metres

**Planning**

**APOLLO**  
ARCHITECTURE

Apollo Architecture Ltd, Chelmsford, Essex  
hello@apolloarchitecture.co.uk

Client:  
**T Sutton**

Project:  
**16 Moat Edge Gardens  
Billericay,  
Essex,  
CM12 0NJ**

Drawing Title:  
**Floor Plans, Roof Plan  
& Elevations As Proposed**

Scale: Varies @ A1	Date: Sep 2023
Drawing No: <b>935-PL-002-A</b>	