




Existing Side Elevation A
(scale 1:50)

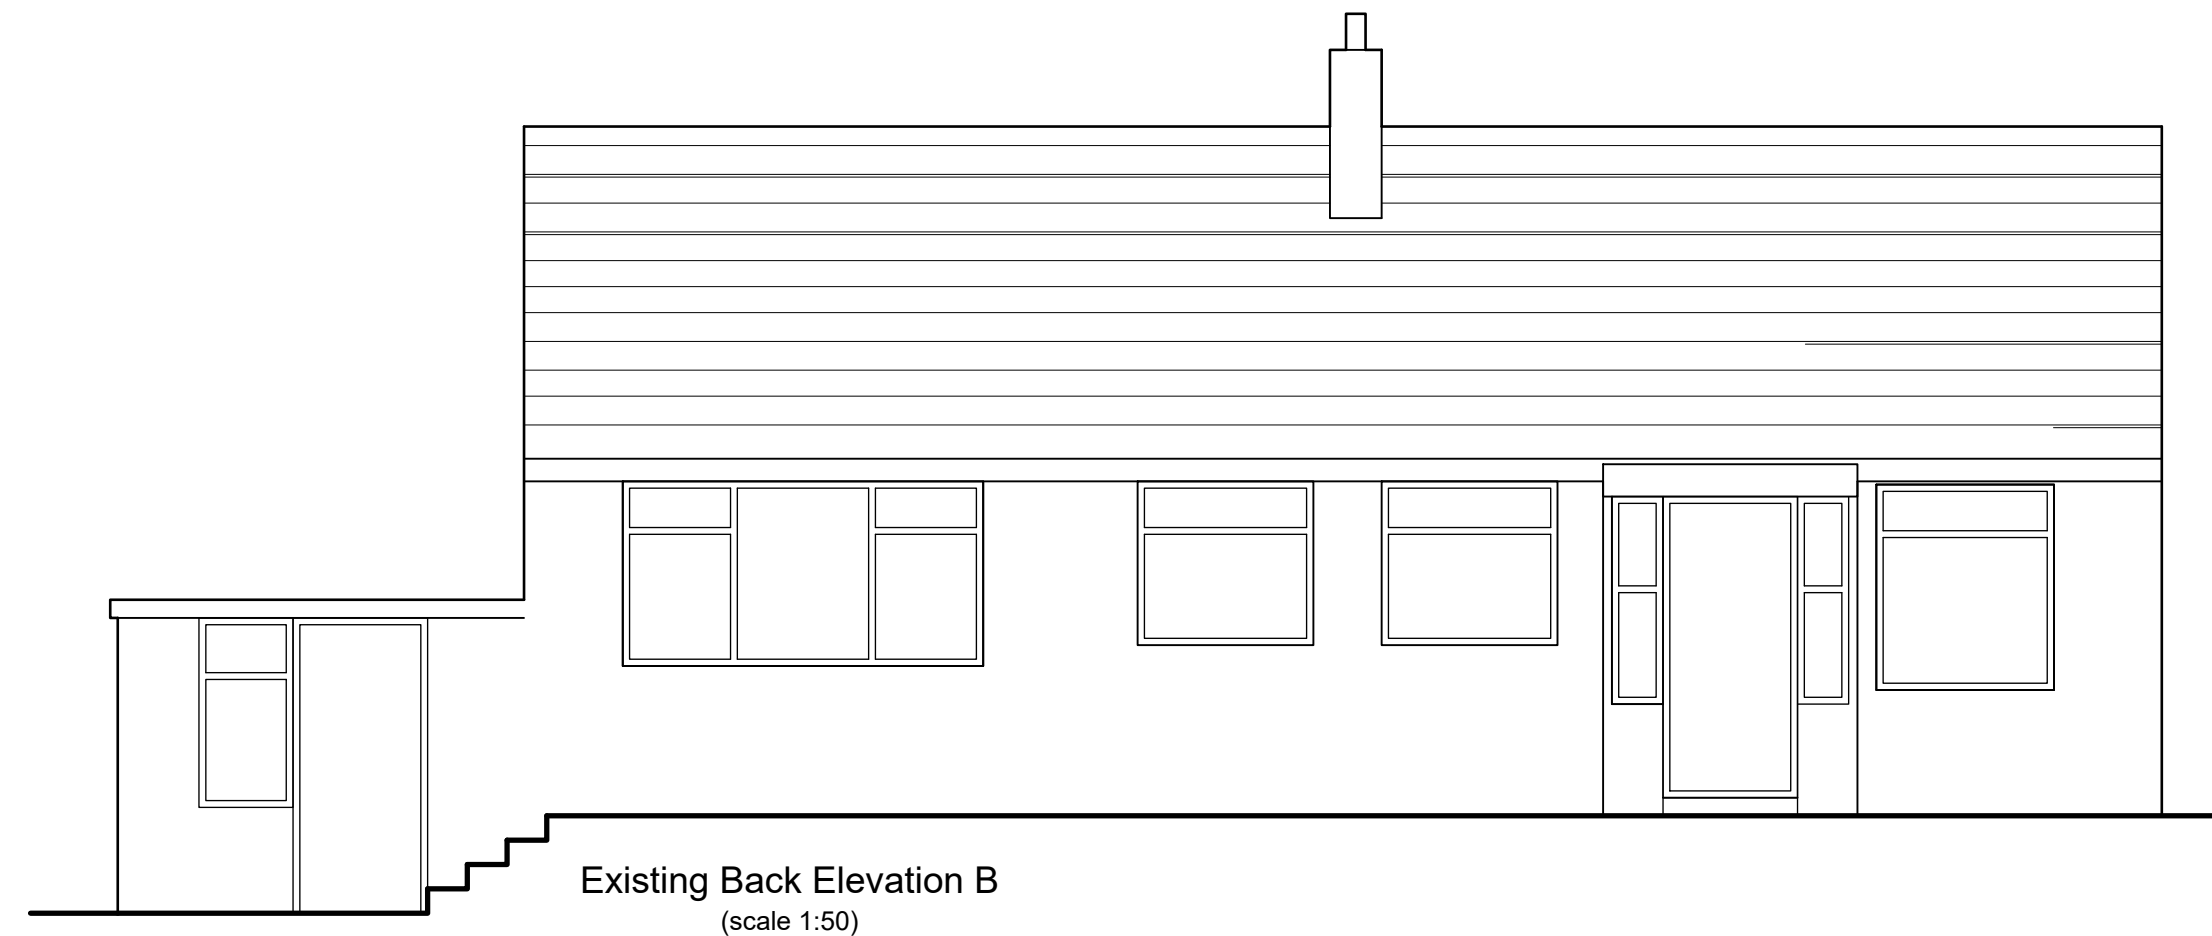

Existing Back Elevation B
(scale 1:50)

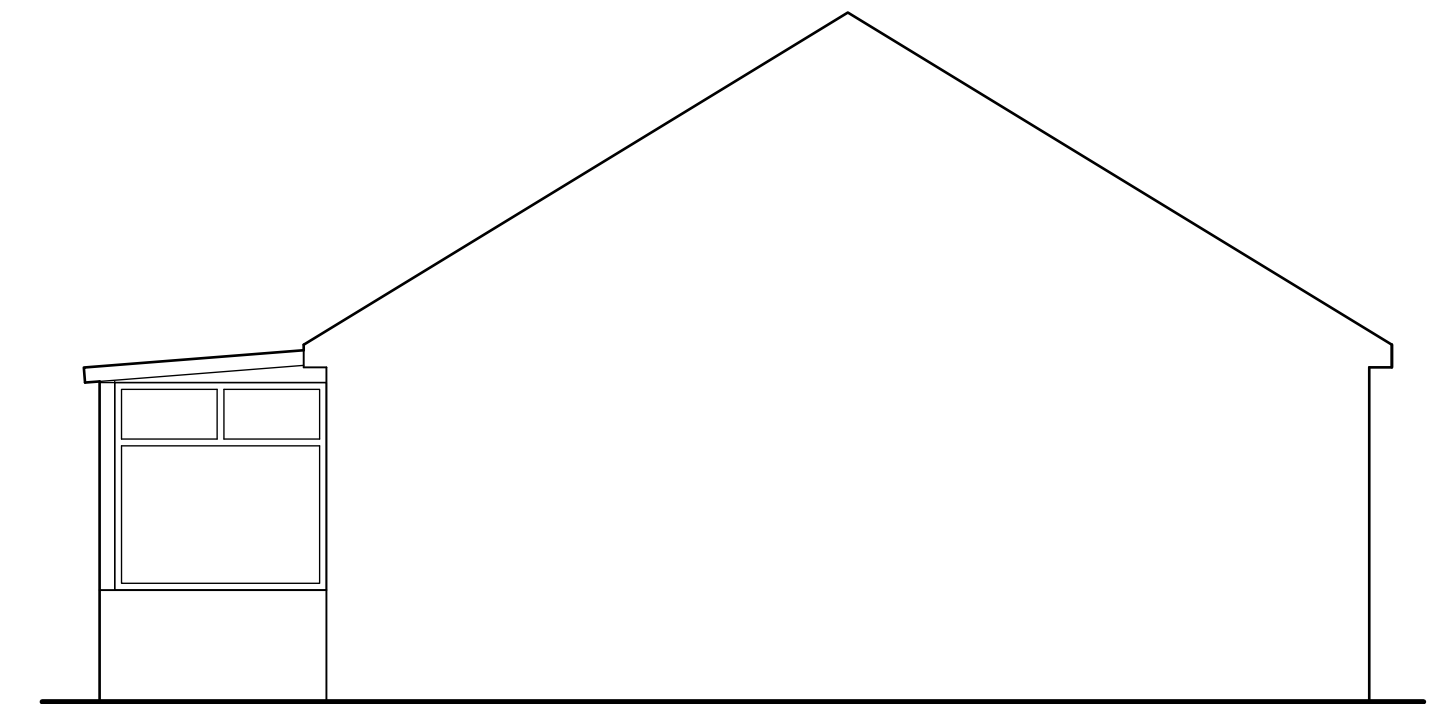

Existing Side Elevation C
(scale 1:50)

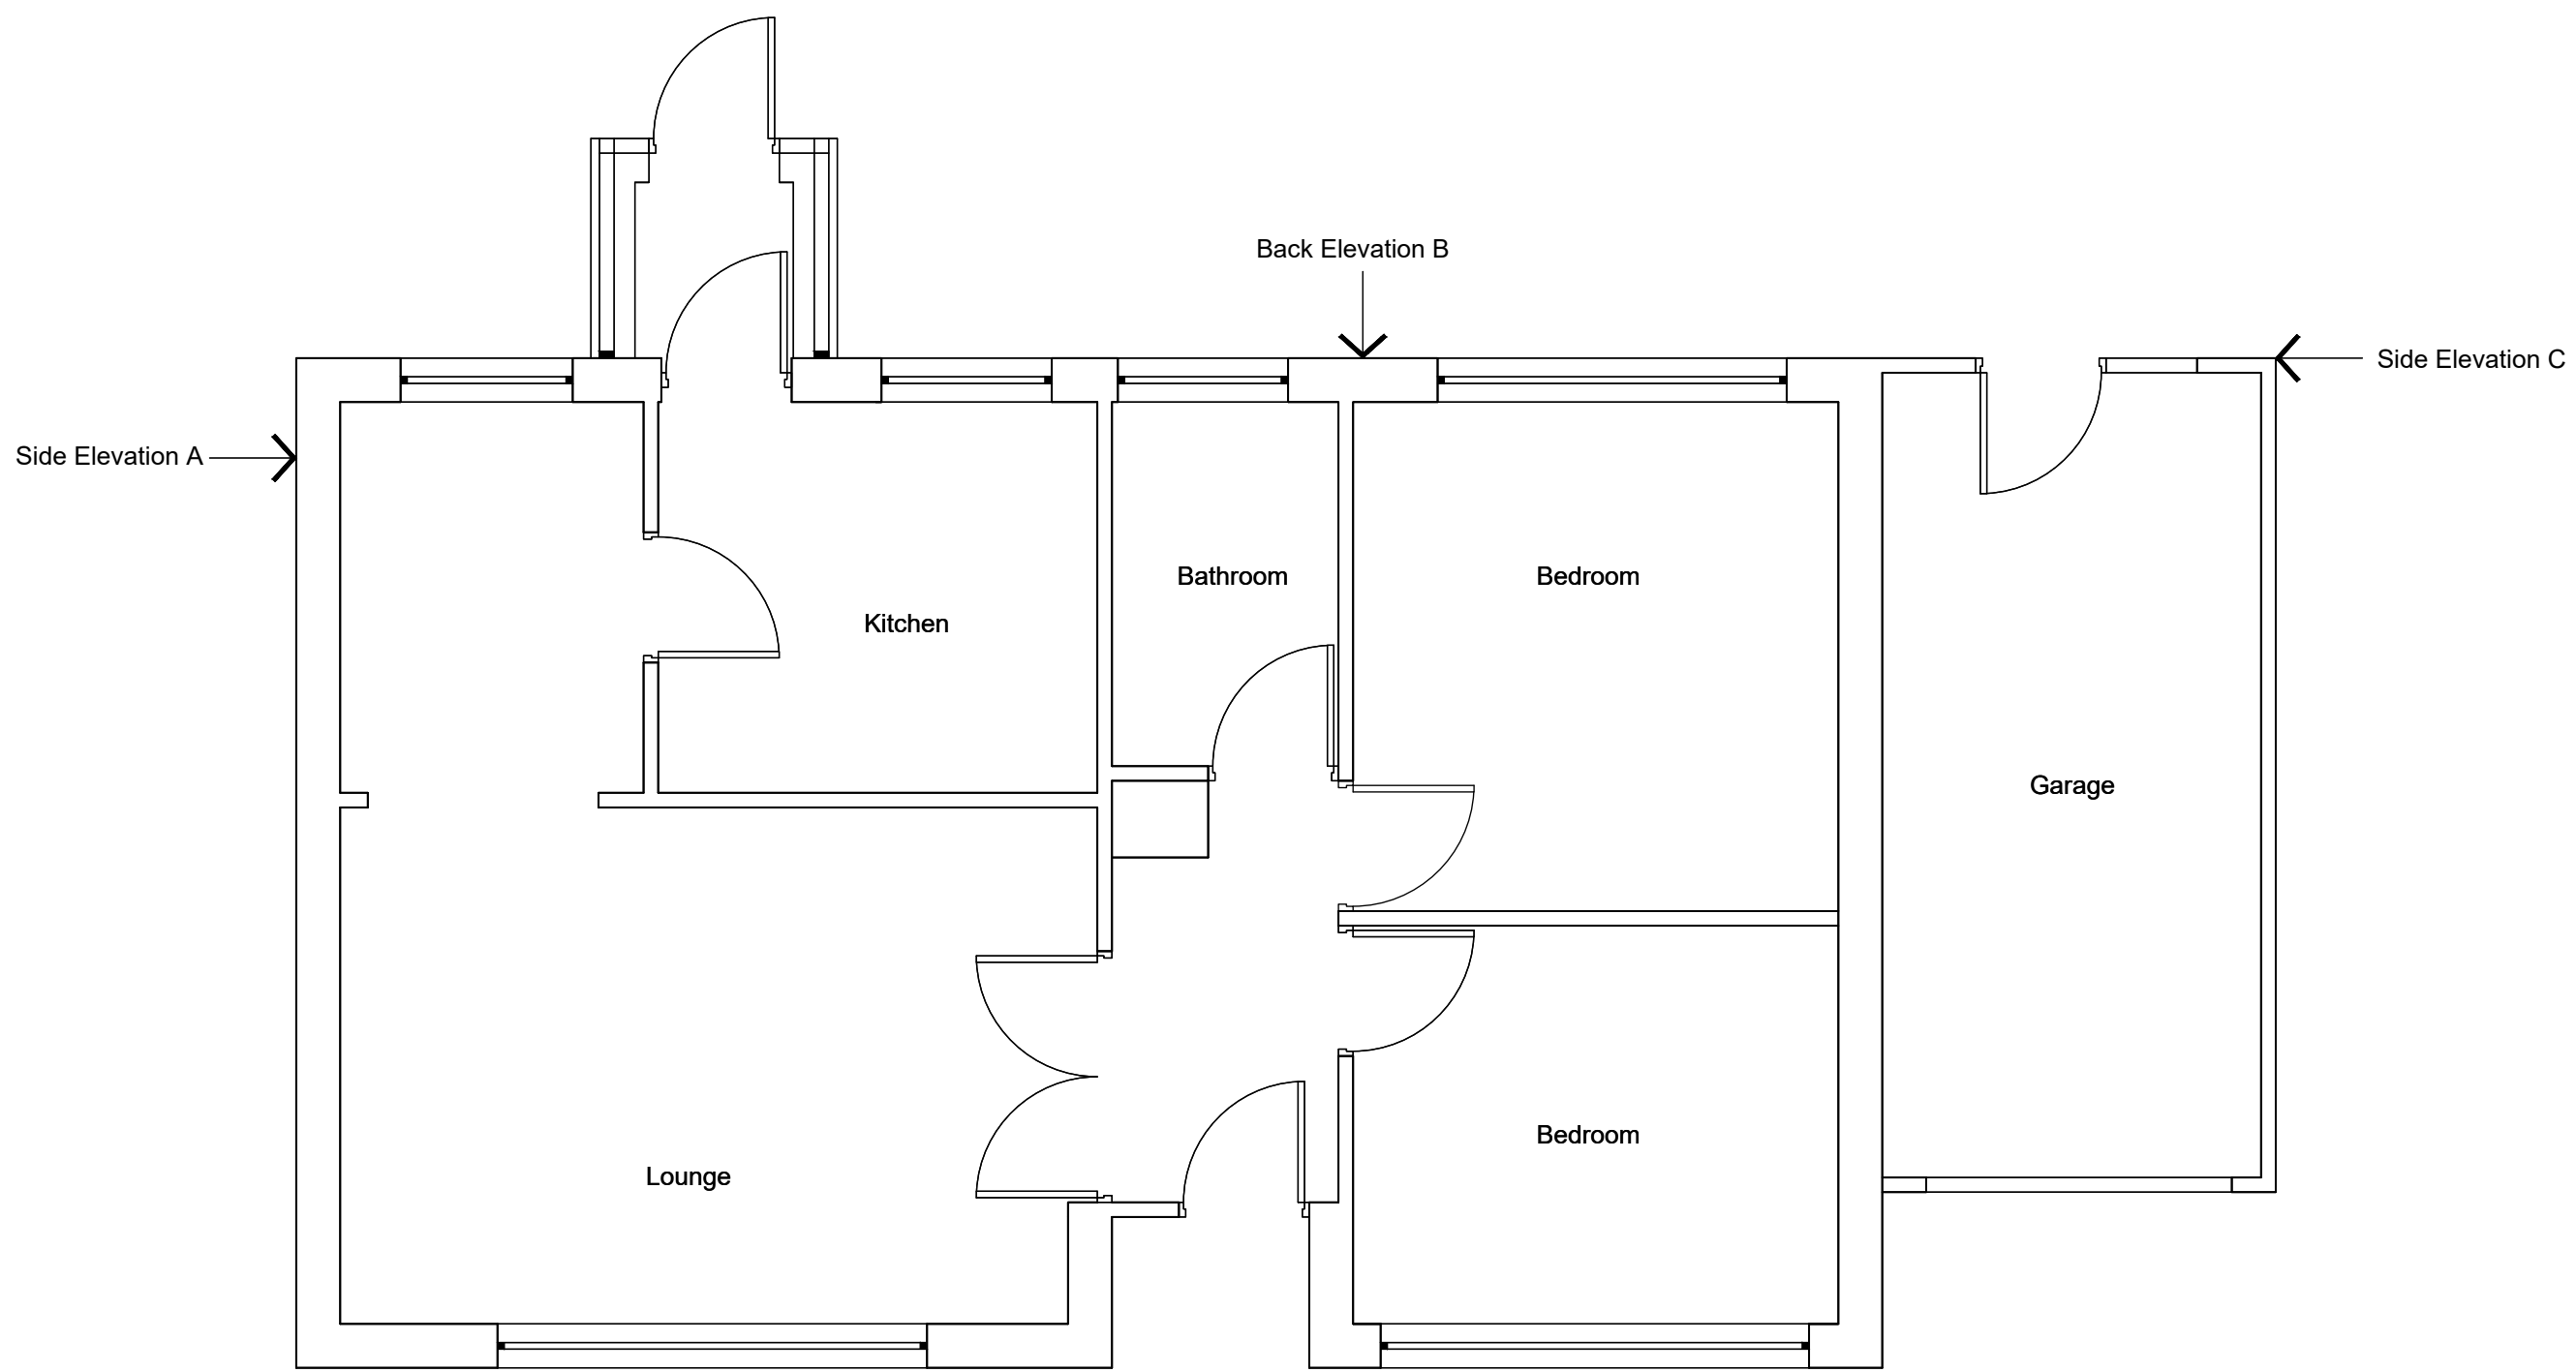

Existing Ground Floor Plan
(scale 1:50)

rev	date

Client

Project

104 Sunningdale
Bradford
BD8 0LZ


Title
Existing Plans &
Elevations

Status
Planning

Date
05/11/23

Scale
1:50@A1

Drawing number
BD/475/P02

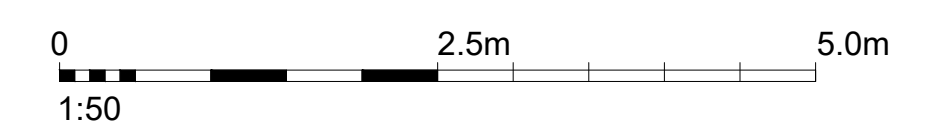

Drawings are to scale indicated for planning purposes. No scaling permitted for construction purposes. Information on this drawing is copyright. All rights reserved. No part of this work may be reproduced or transmitted in any form by any means, either electronically, mechanically, by photocopying, recording or otherwise stored in any retrieval system of any nature, without the express consent of the project.