



East Elevation Front  
Elevations Scale 1:100

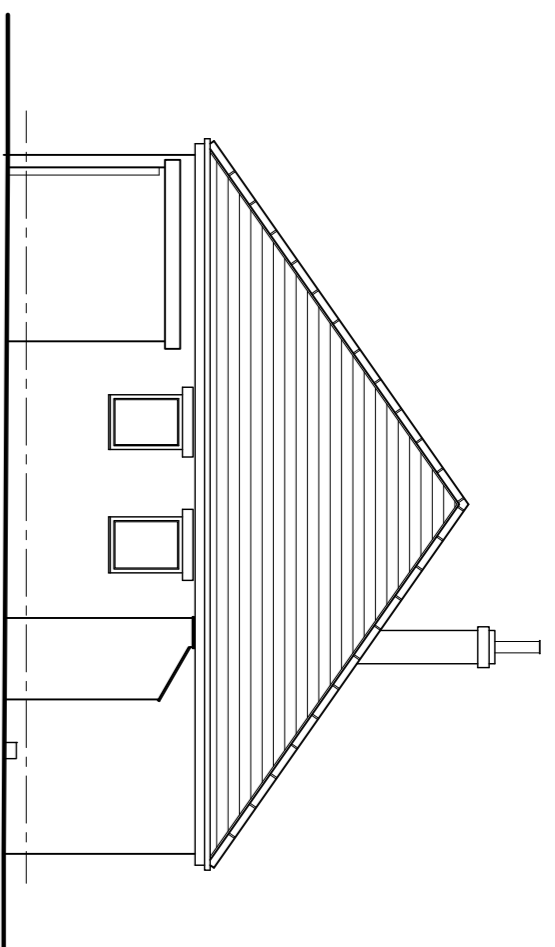



South Elevation Side

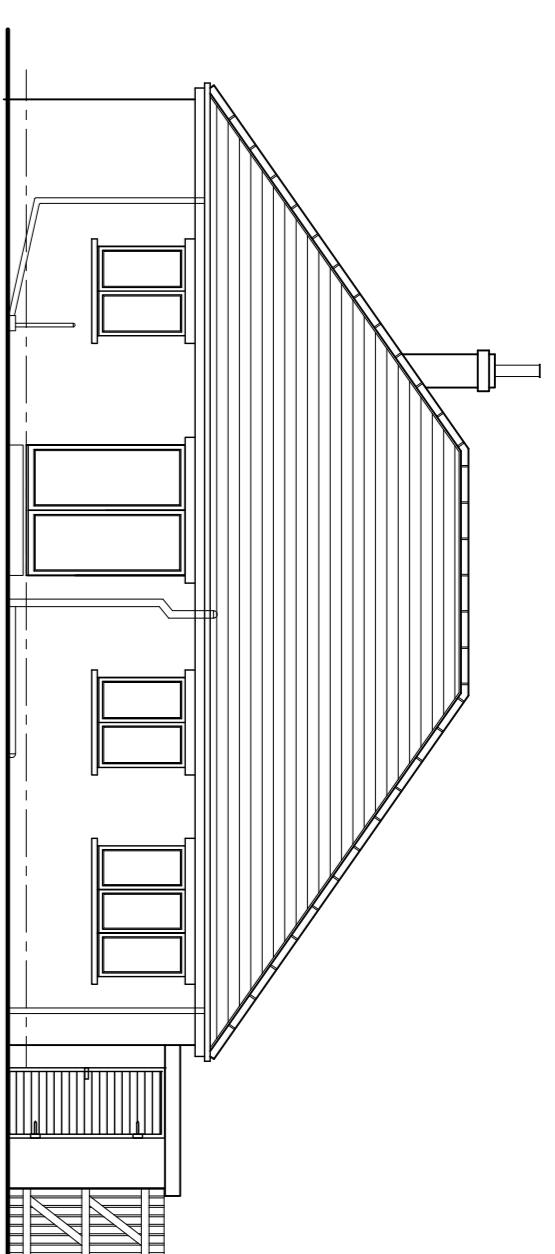

West Elevation Rear

Garden

Stone Patio

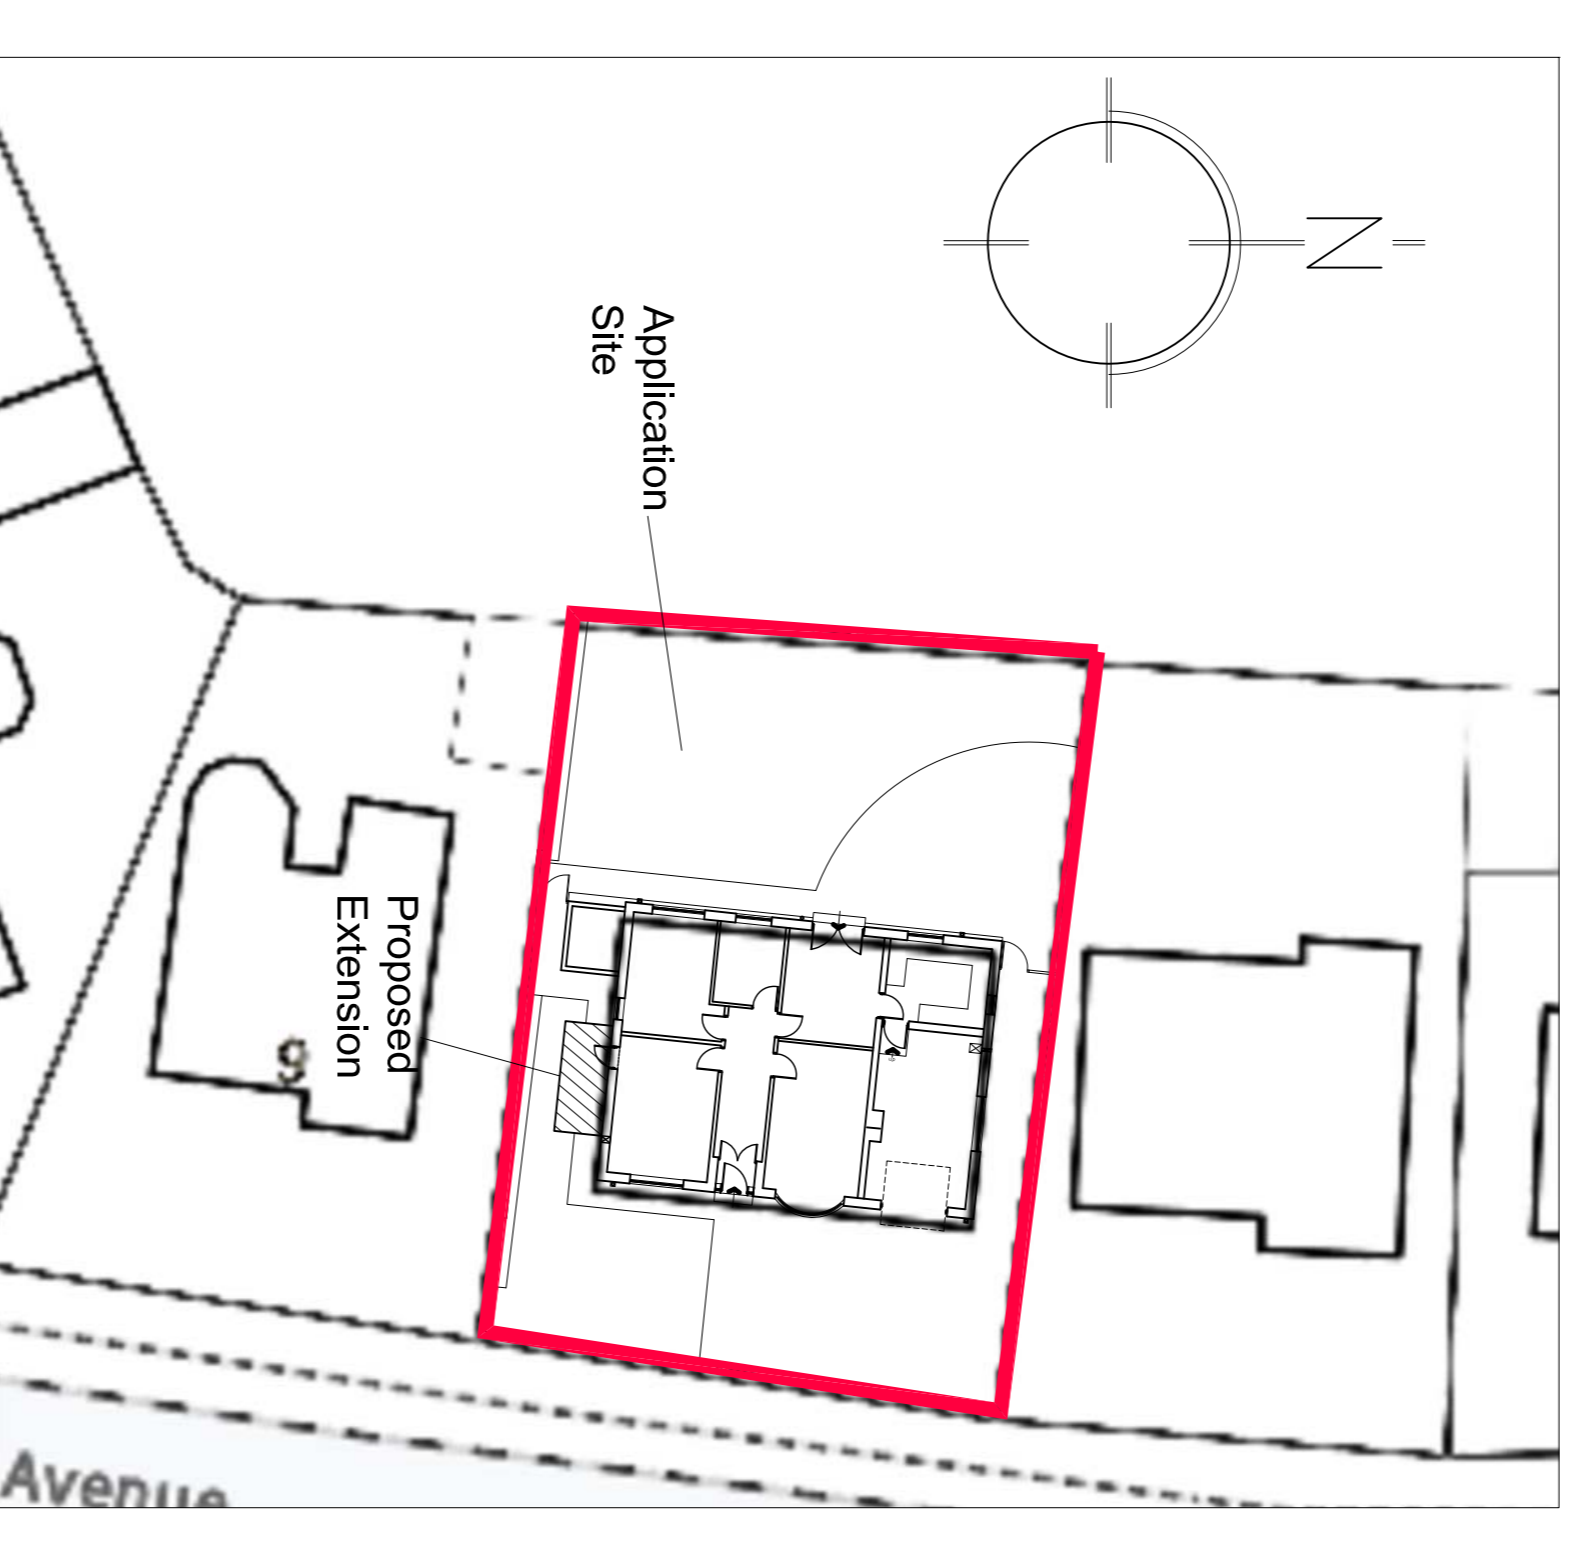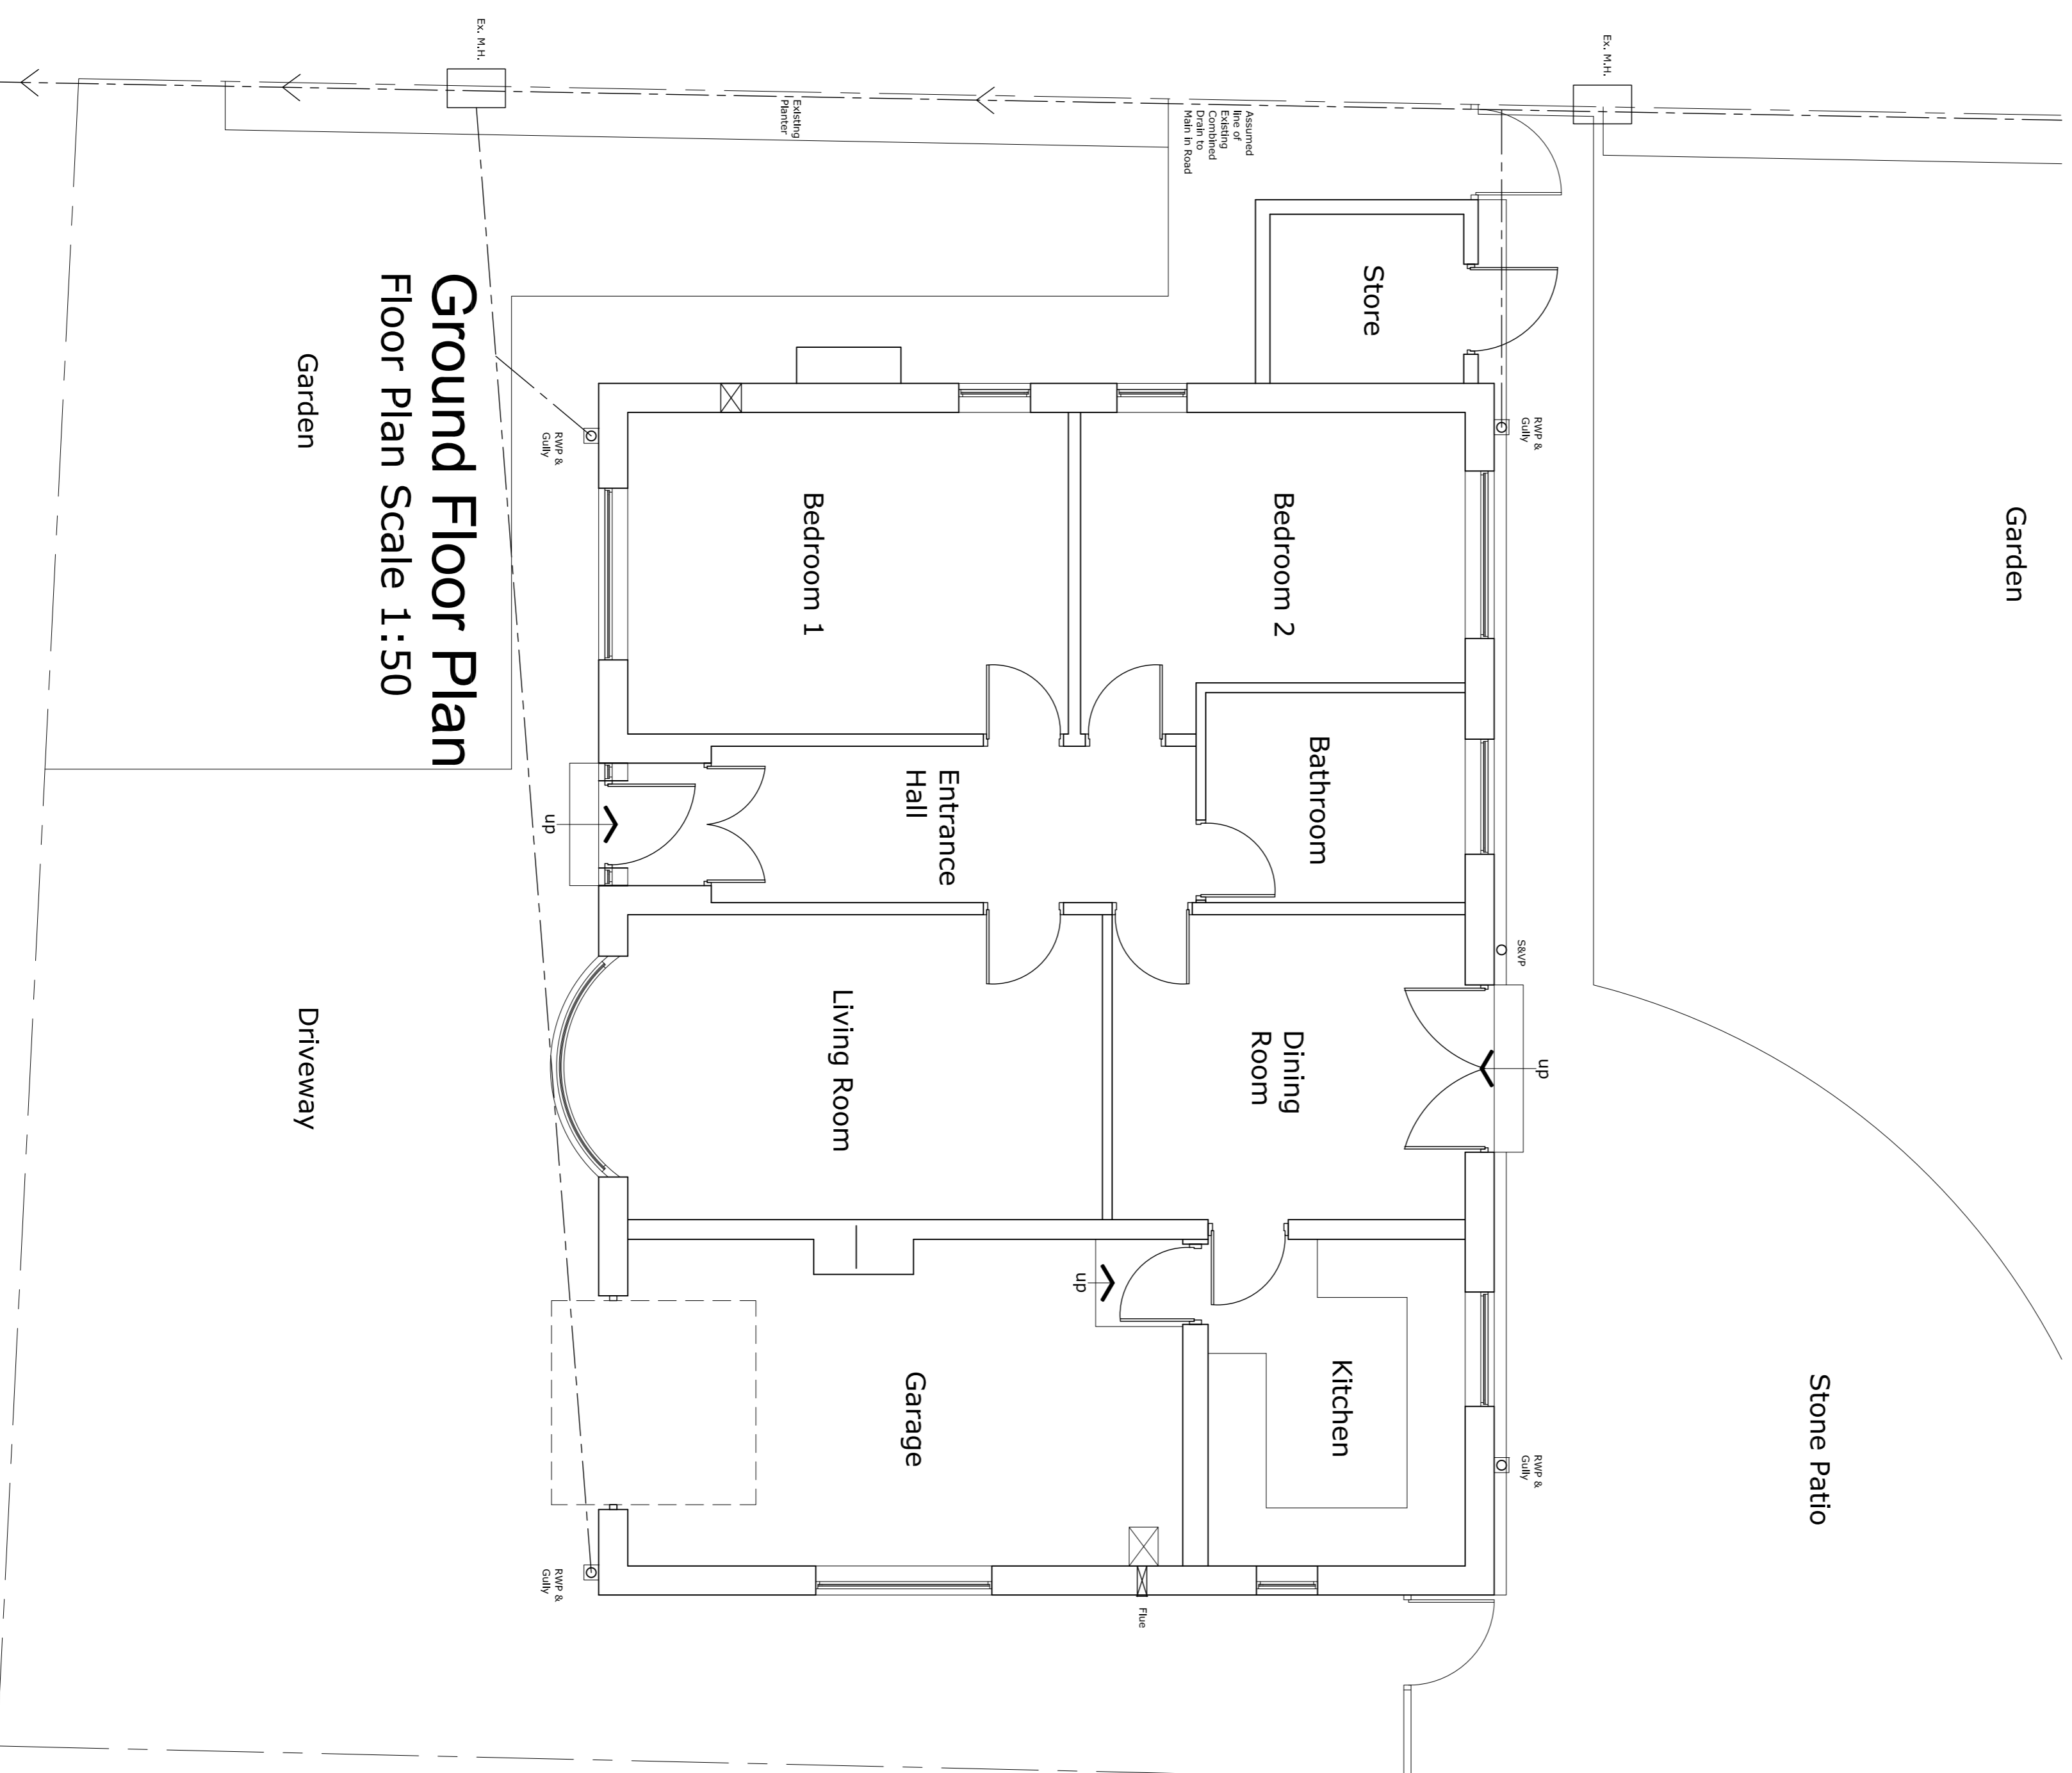

Block Plan Scale 1:250

**FORWARD PLANNING & DESIGN LTD**  
 5/6, Nelson Road, Heaton, Bradford, West Yorkshire  
 Telephone: 01274 821143  
 Mobile: 07913 953886  
 Email: jpd@forwardplanning.co.uk

**CLIENT**  
 Mr & Mrs G Danielczuk

**PROJECT**  
 Proposed Flat Roof Side Extension at 11 Willow Avenue, BD2 1LT

**DWG TITLE**  
 Plans & Elevations as Existing

DATE	NOV 23	DRAWN BY	JEH	CHECKED BY		ISSUED BY		SCALE	1:50 @A1	1611/02
------	--------	----------	-----	------------	--	-----------	--	-------	----------	---------