




East Elevation Front
Elevations Scale 1:100

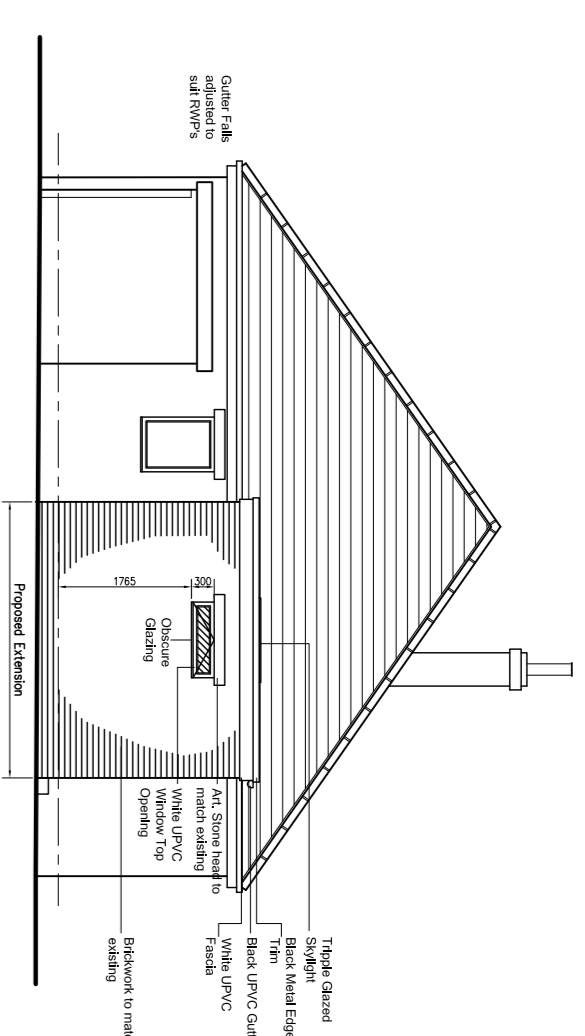


South Elevation Side

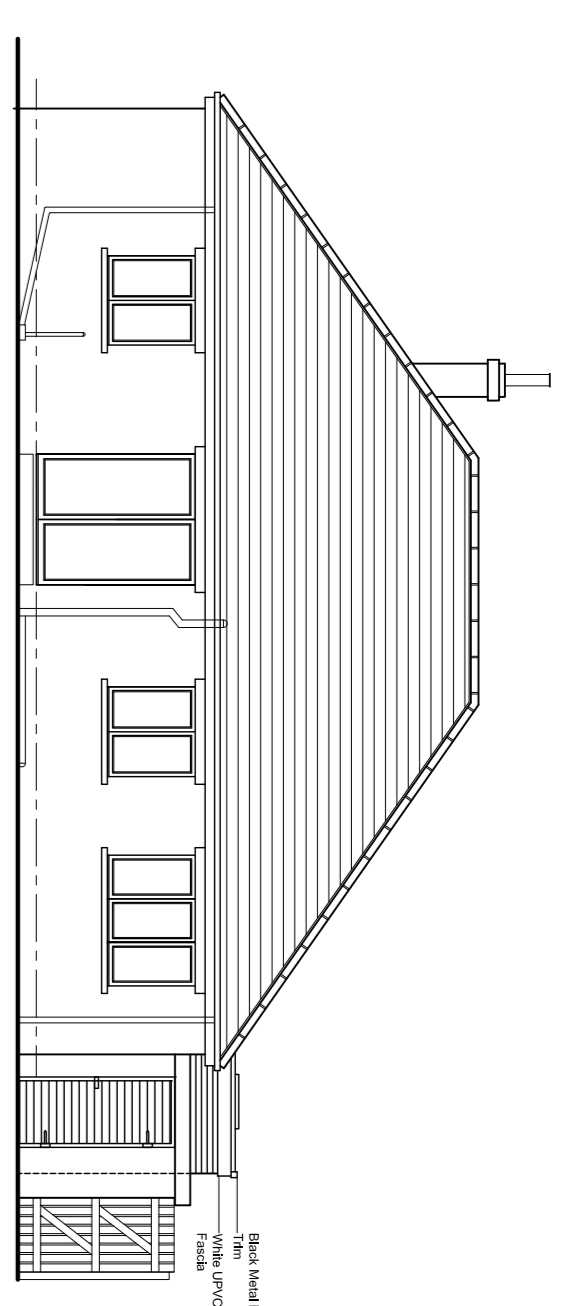


West Elevation Rear

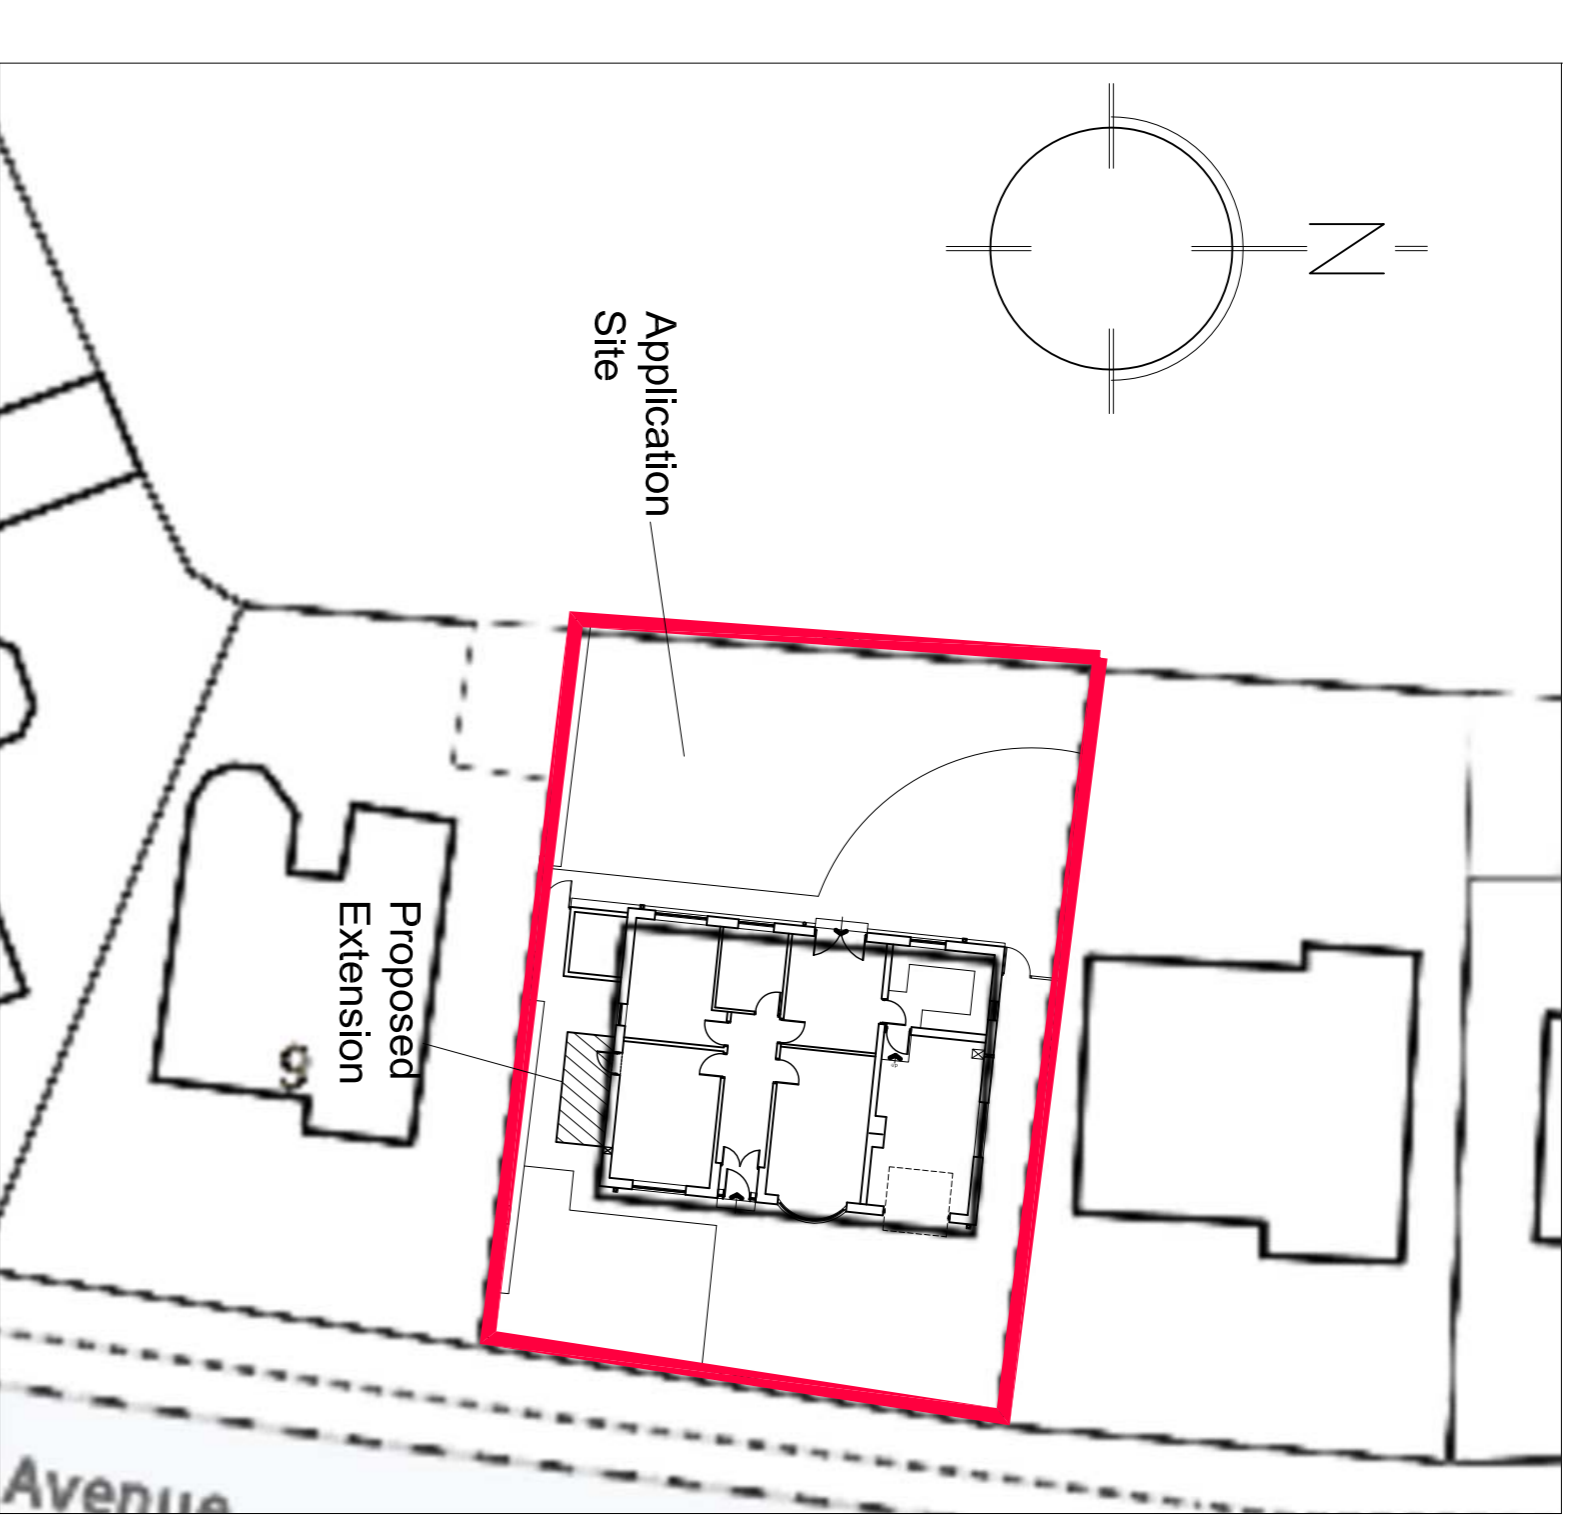

Block Plan Scale 1:250

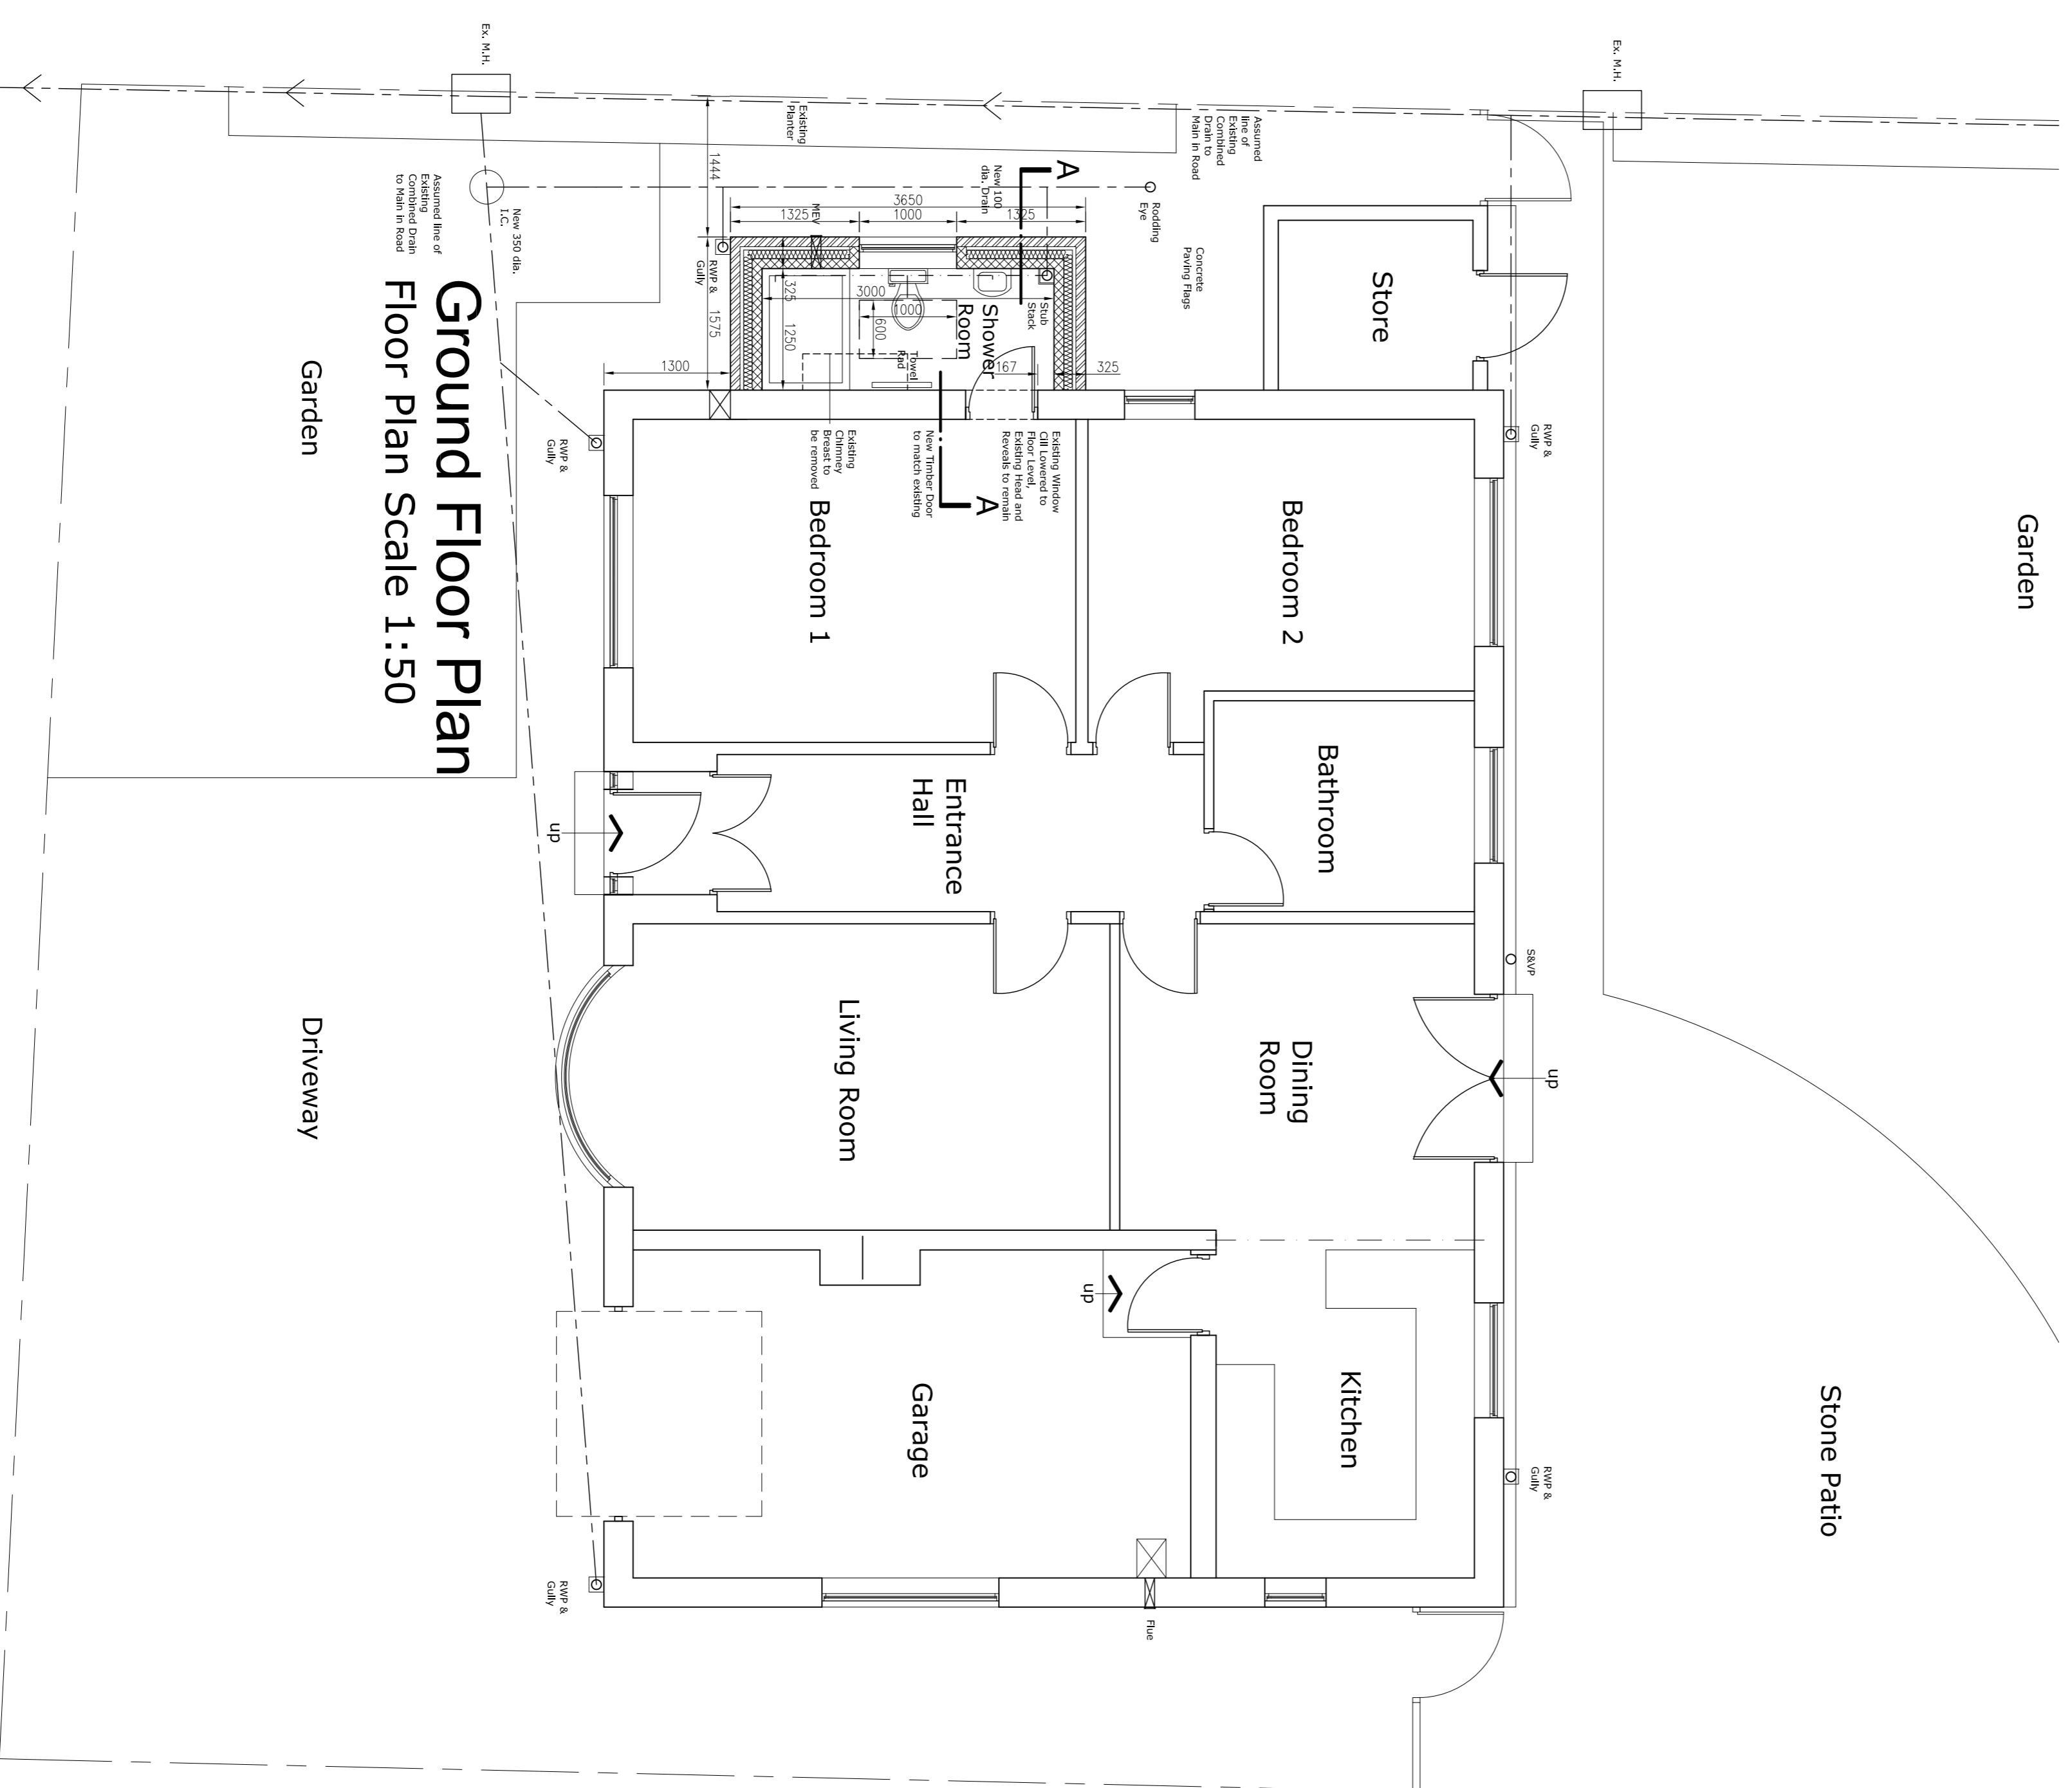

Ground Floor Plan
Floor Plan Scale 1:50

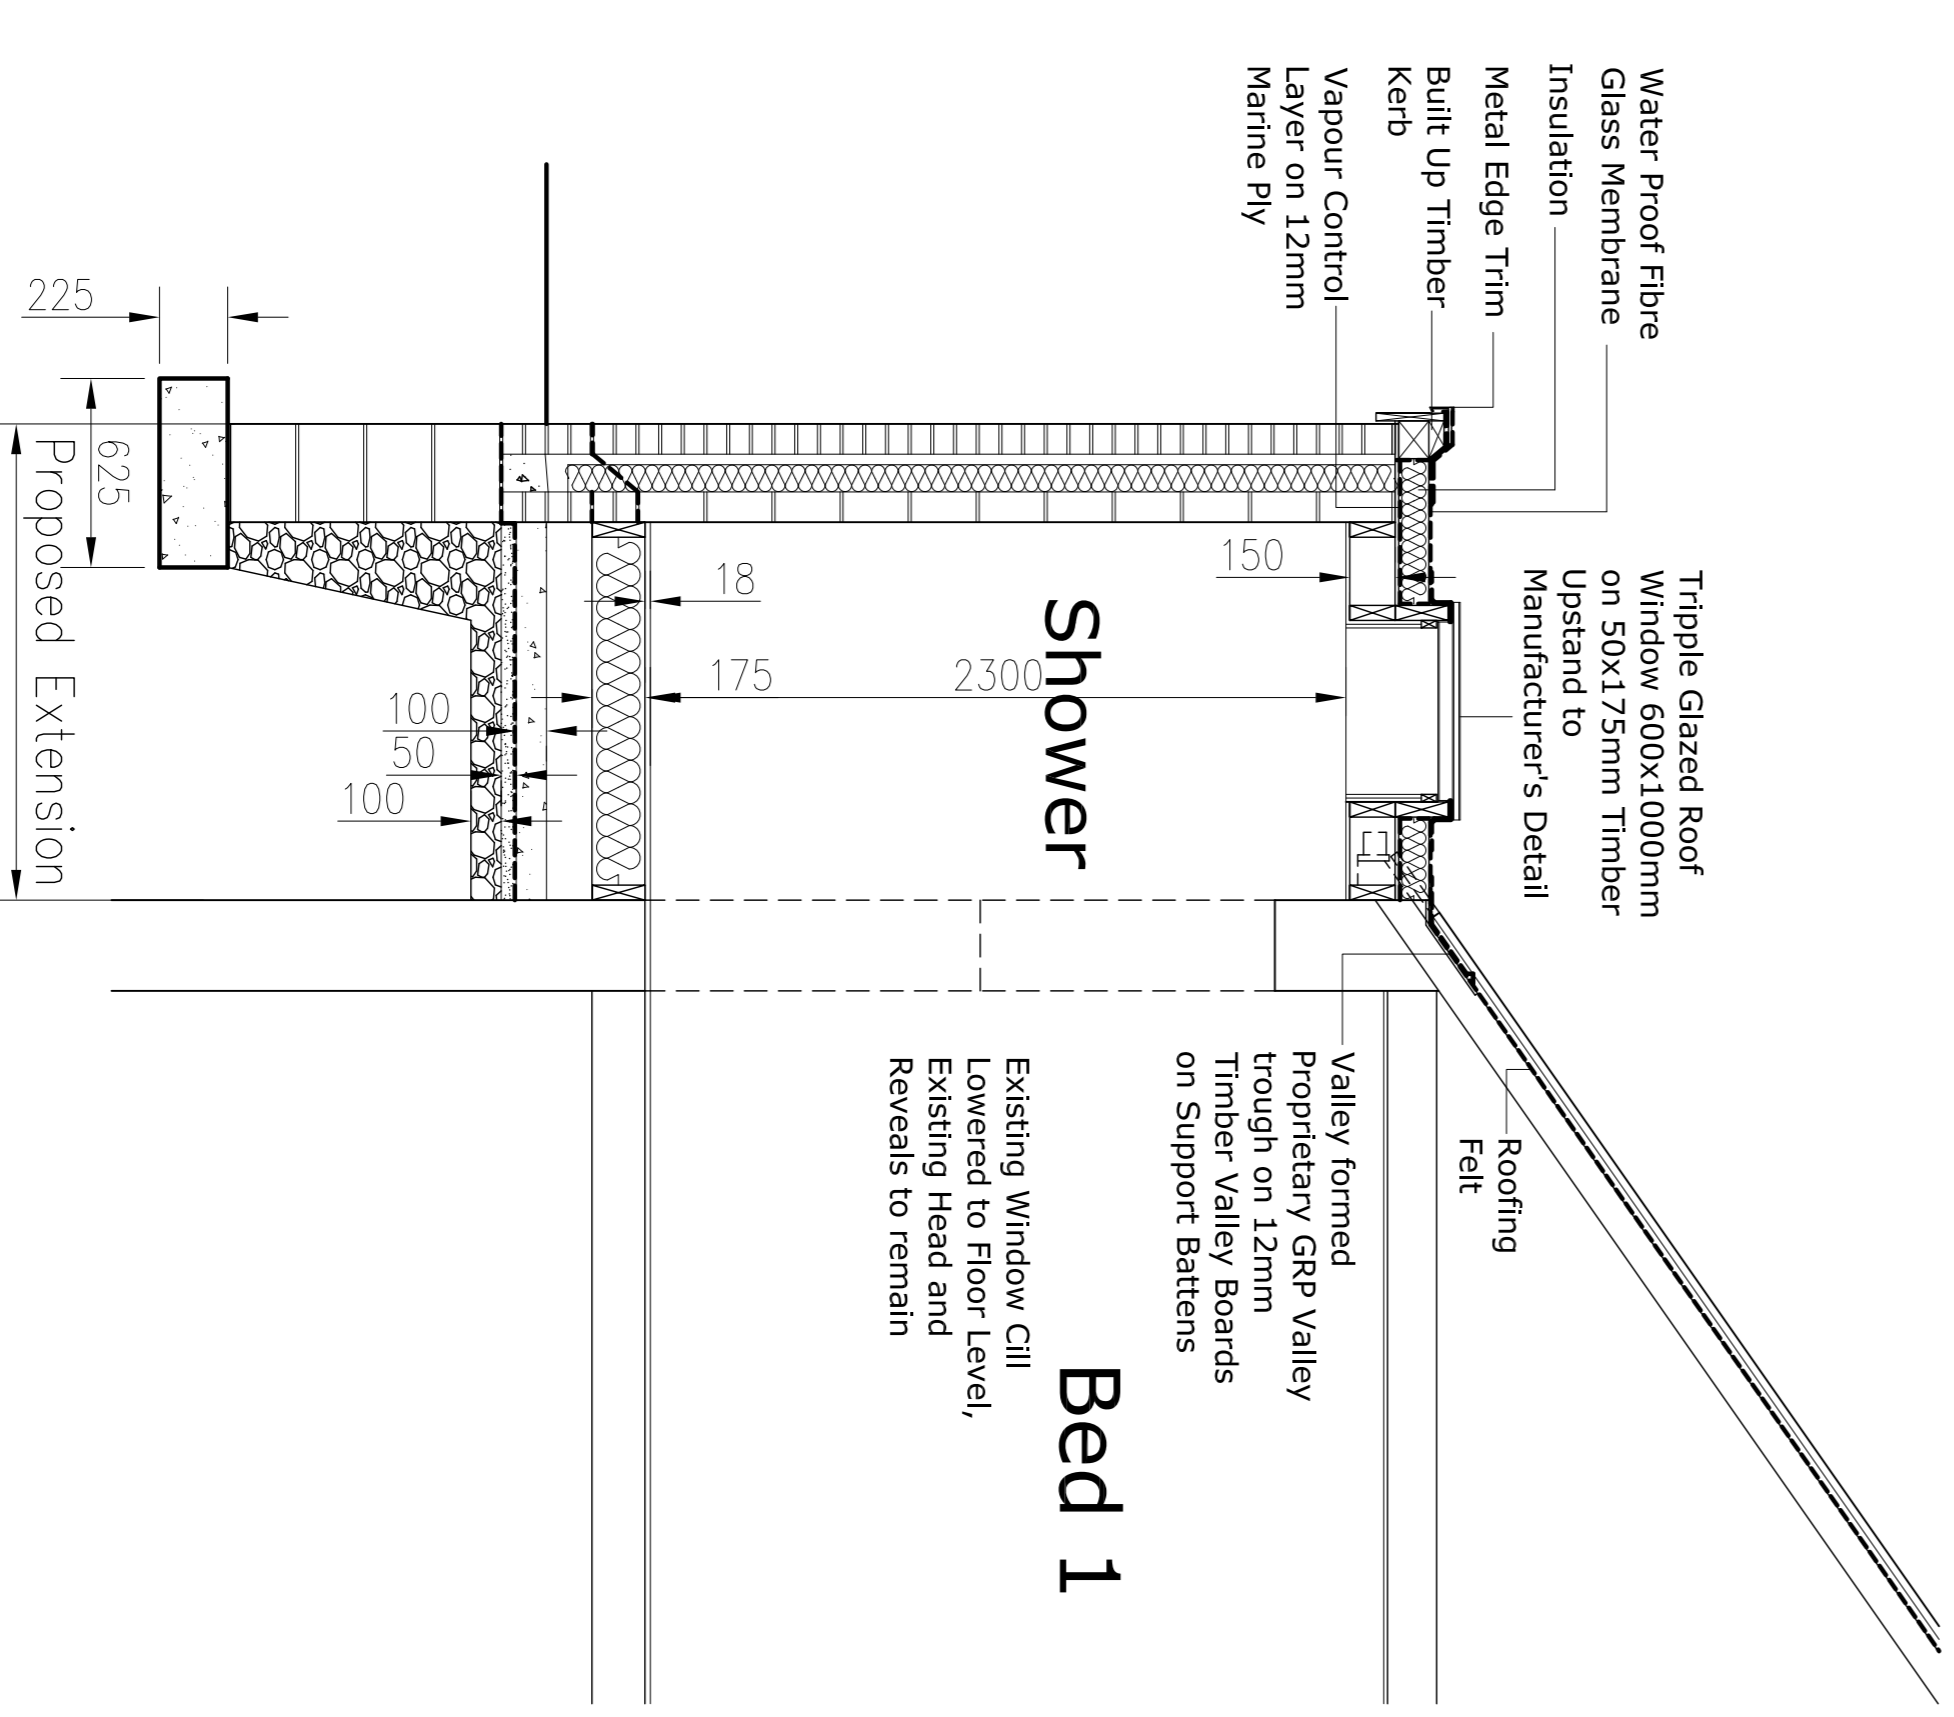

Section A-A Scale 1:25

<p>5/6 Nelson Road Heaton Bradford West Yorkshire</p>	<p>Tel/Fax: 01274 821143 Mobile: 07913 953886 Email: jpd@fwdplanning.co.uk</p>
<p>CLIENT Mr & Mrs G Danielczuk</p>	<p>PROJEC: Proposed Flat Roof Side Extension at 11 Willow Avenue, BD2 1LT</p>
<p>DATE: NOV 23</p>	<p>DRAWN BY: JEH CHECKED BY: JEH</p>
<p>SCALE: 1:50 @A1</p>	<p>ISSUE NO: 1611/03</p>