



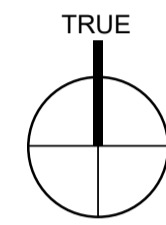


NOTES




Site plan - existing
1:500

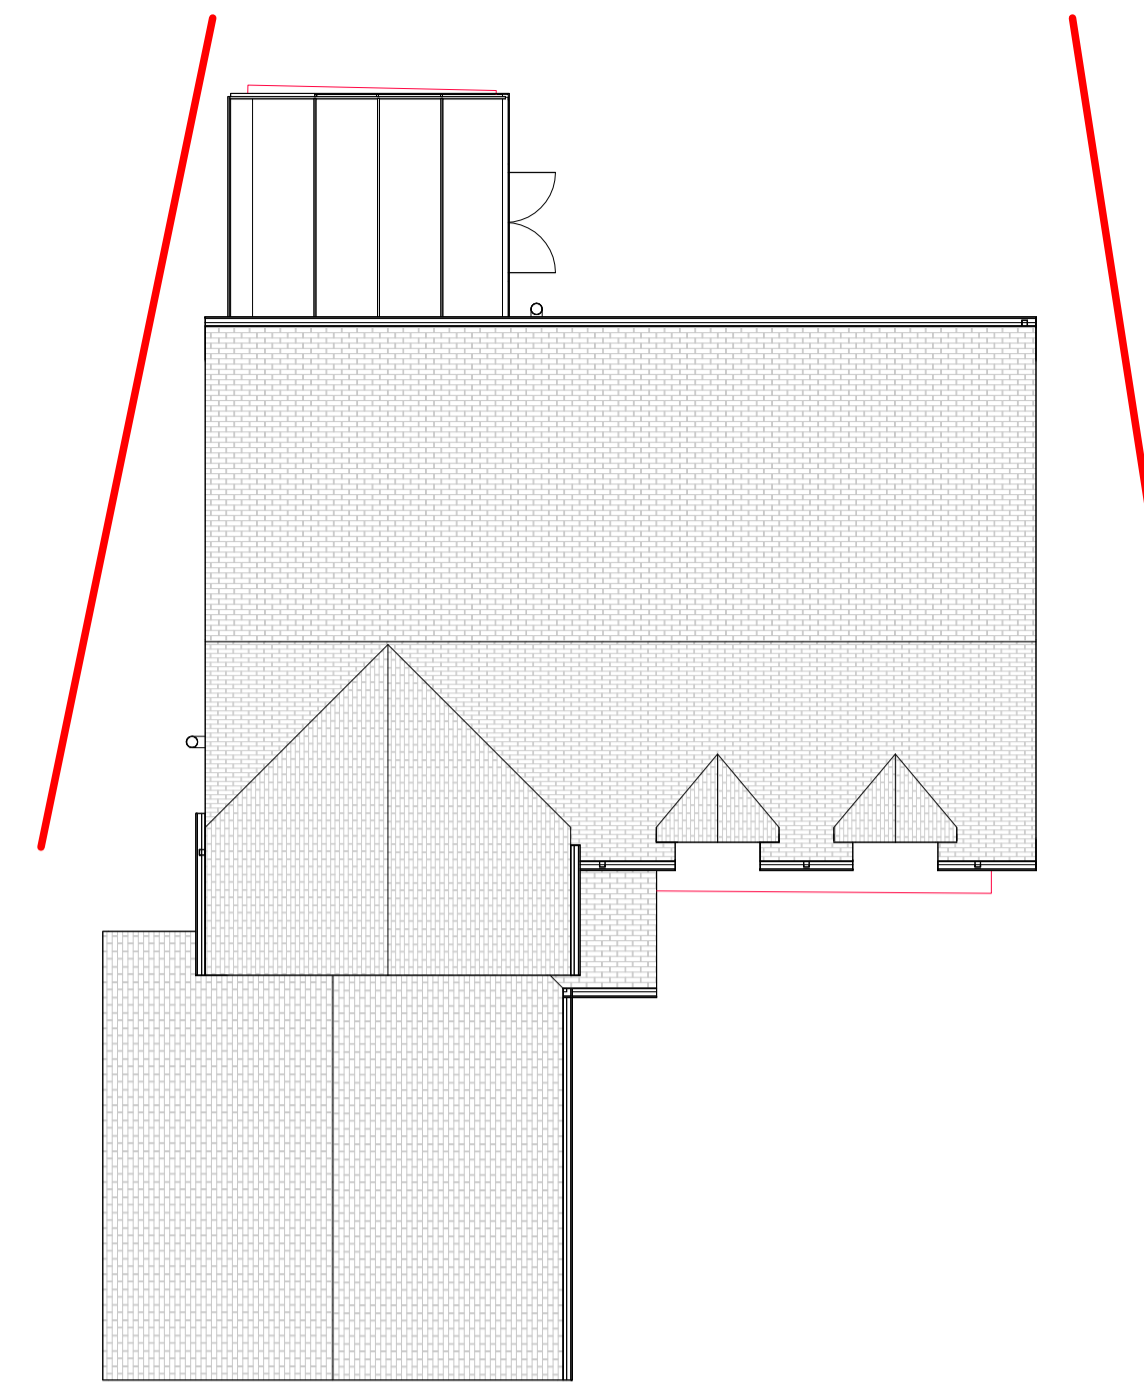

Roof plan - existing
1:100

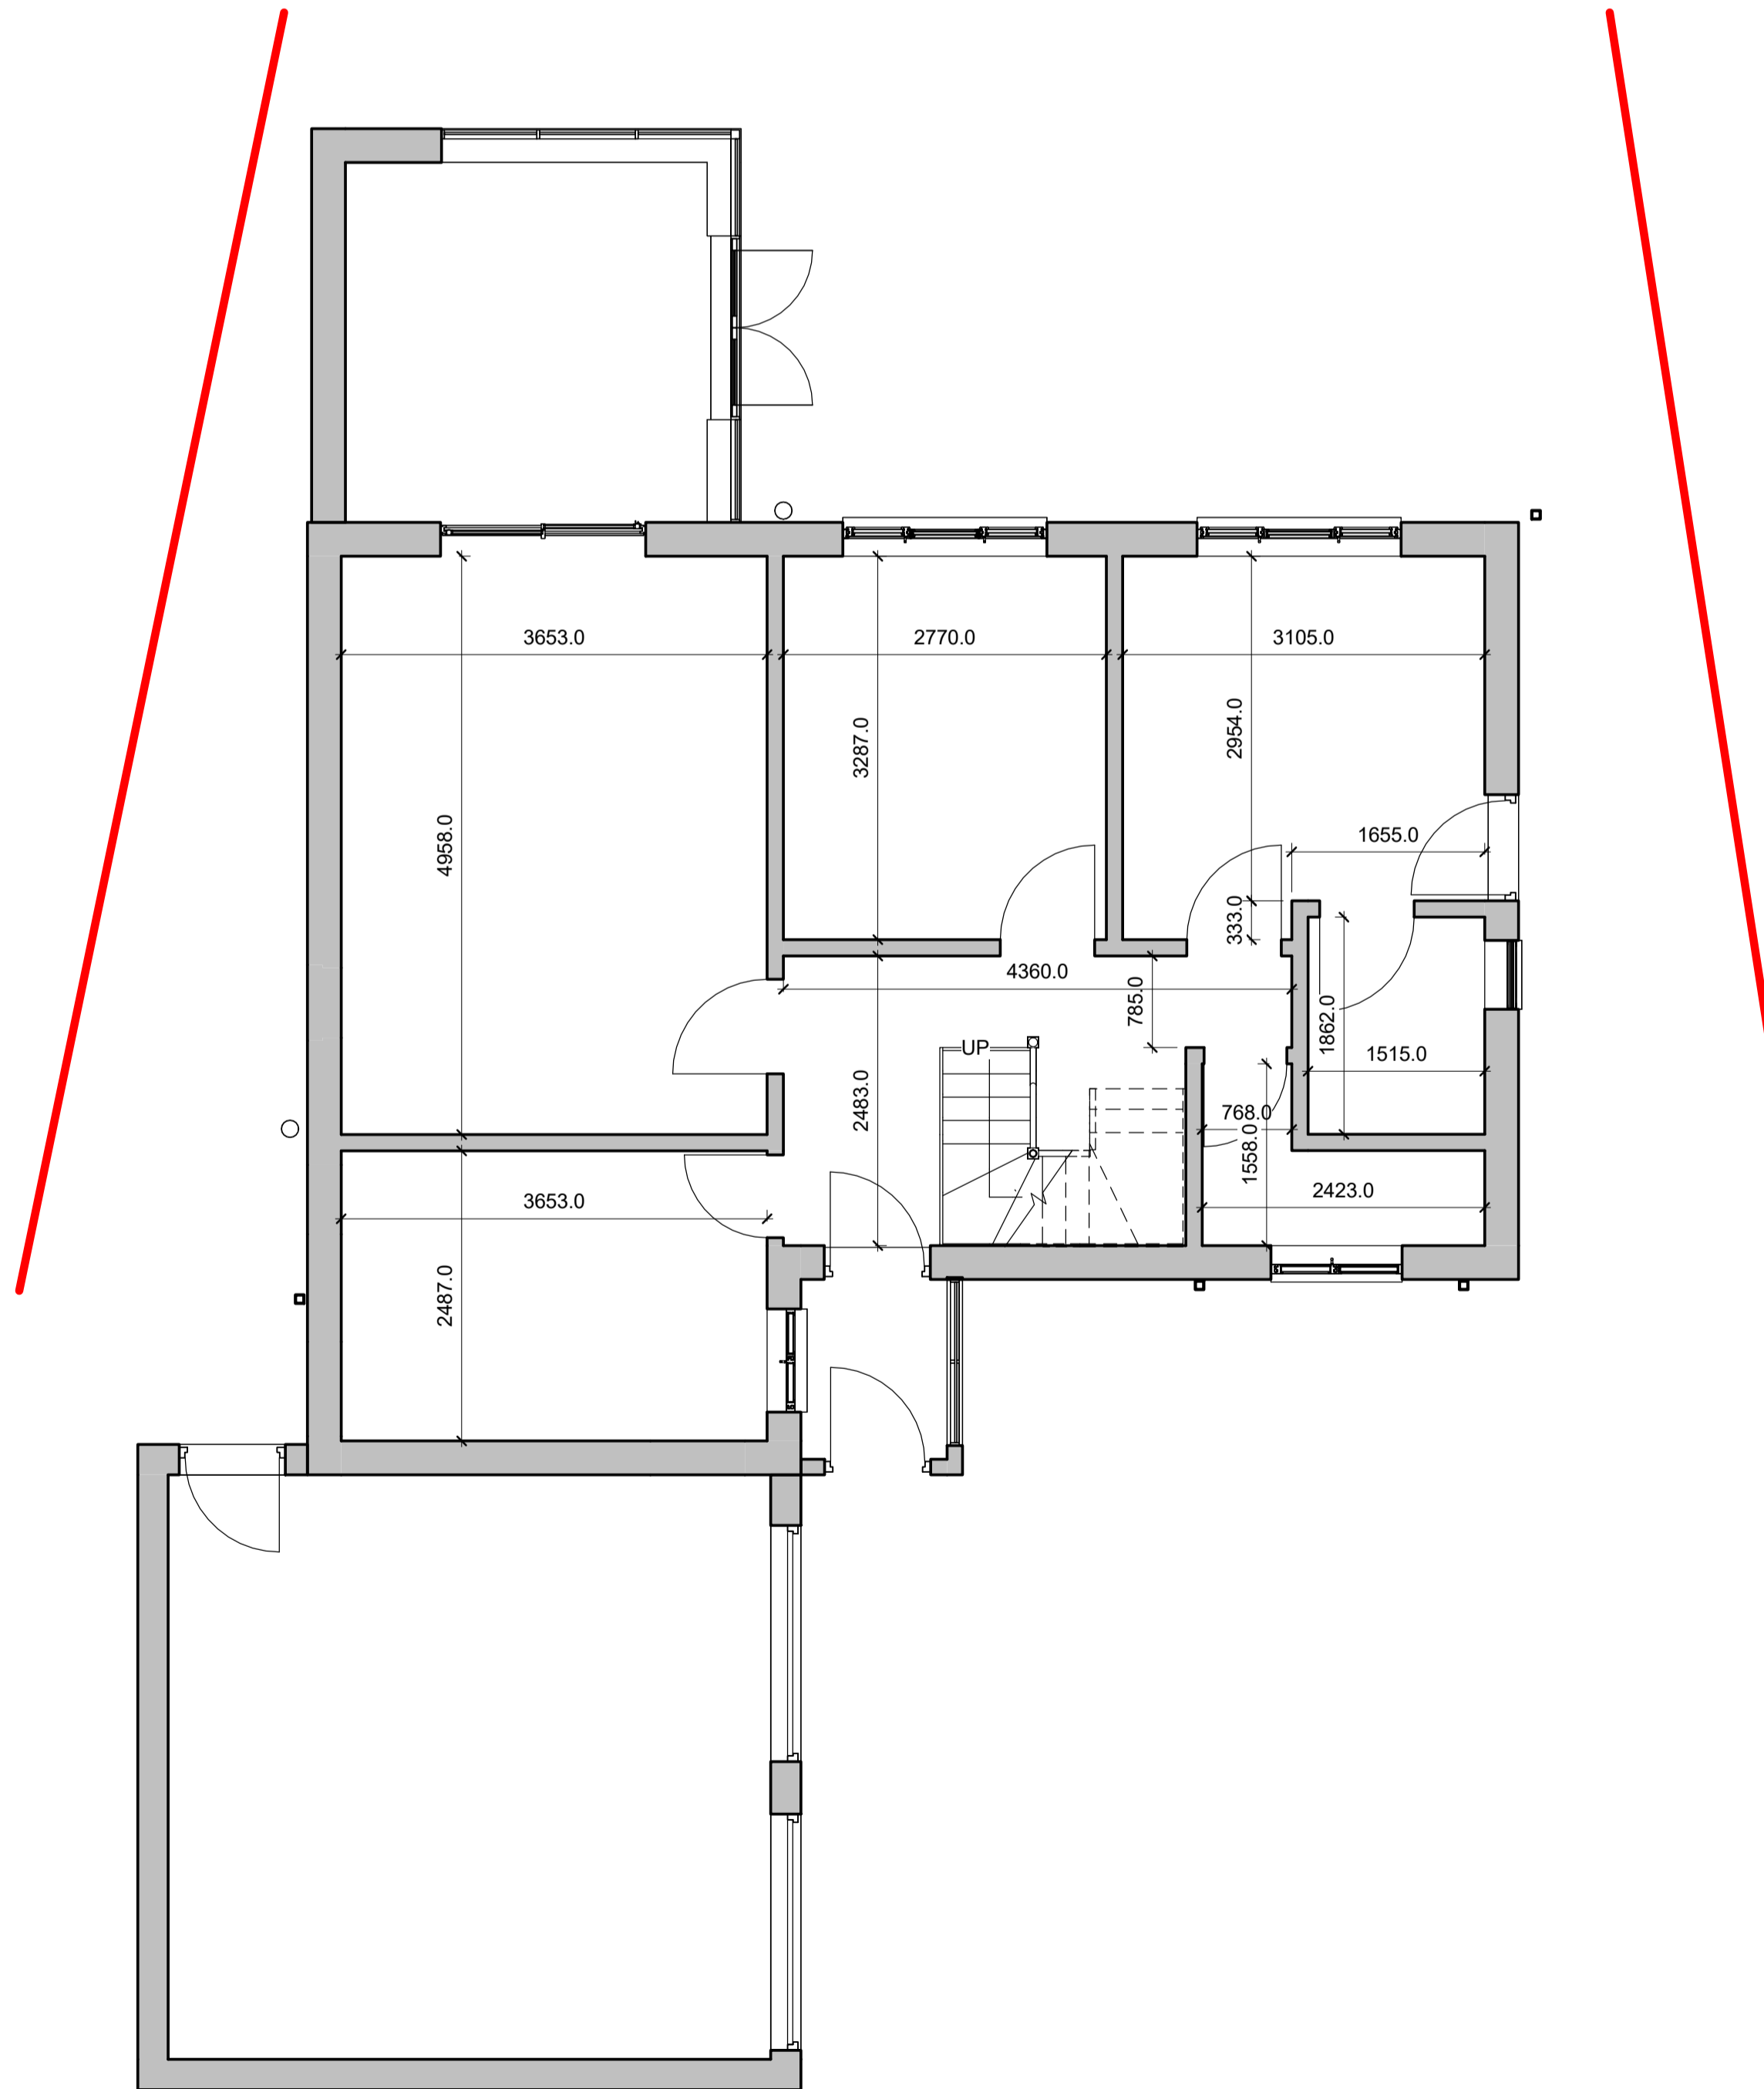

00 Ground floor - existing
1:50

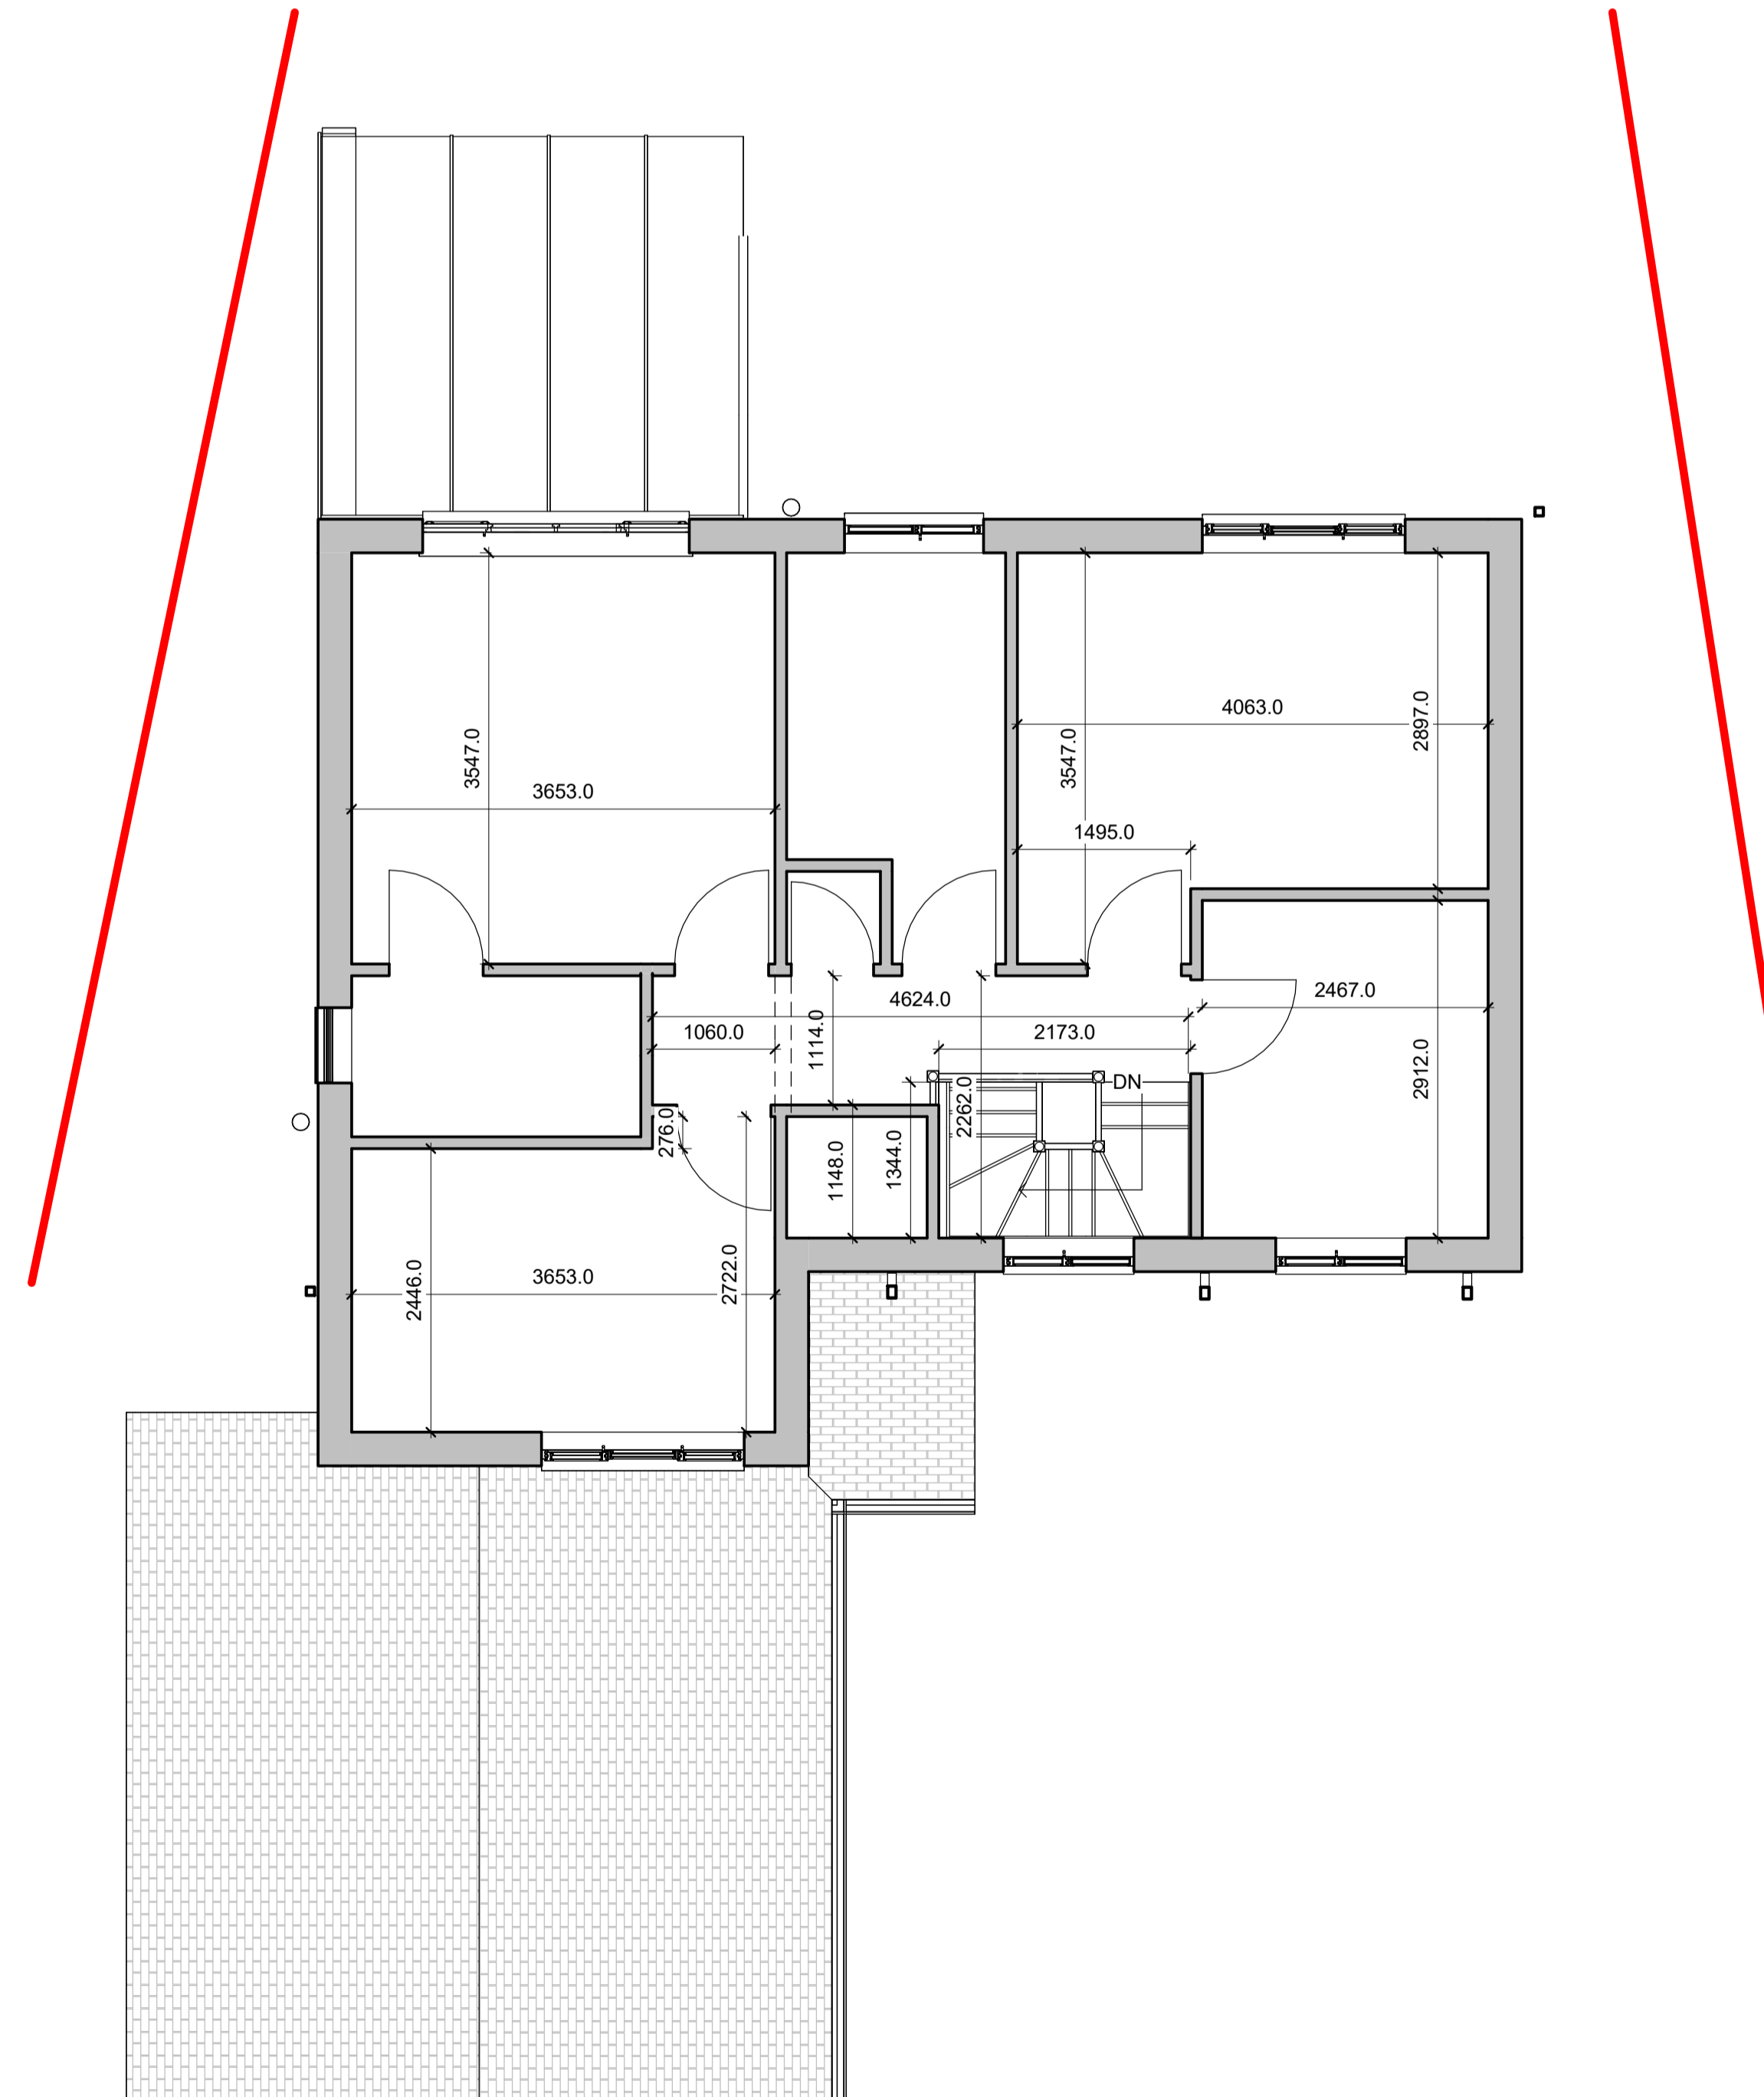

01 First floor - existing
1:50

BY	REV DATE	REV NO.	DESCRIPTION
CJ	07/11/2023	2	Planning
CJ	17/10/2023	1	Pre-planning

PROJECT NAME 17 Chatsworth Court

PROJECT STATUS PRELIMINARY

DRAWING TITLE Existing GA Building Plans

PROJECT NO. 10183

SHEET NO. BA_DR_Zz_70_60_040

REVISION 2

SCALE @ A1 As indicated