




EXISTING STORE

WEST ELEVATION

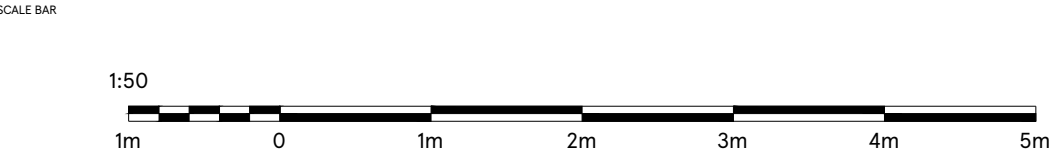

| | |
|--------------------------------|--------------------|
| DRAWING NO 03_CHOR_03J | |
| SCALE 1:50@A3 | DATE 21.07.2023 |
| CHECKED BY DEEKSHA | |
| DRAWN BY MOHAMMED AFLAH K H | |

| |
|-----------------------------------|
| STORE TYPE EXPRESS |
| STORE NAME CHORLEY EAVES LANE |
| CONTENT EXISTING ELEVATION_ATM |

TESCO
 FEASIBILITY PLANNING
 STORE PLANNING DEPARTMENT
 PROPERTY SERVICES
 HIGHWOODS BUILDING, KESTREAL WAY
 WELWYN GARDEN CITY, HERTFORDSHIRE, AL7 1GB UK
 TELEPHONE : 01707 395150

THE COPYRIGHT AND ALL OTHER RIGHTS IN AND RELATING TO THIS PUBLICATION BELONG TO AND ARE THE SOLE PROPERTY OF TESCO STORES LIMITED. ALL RIGHTS ARE RESERVED. NEITHER THE WHOLE NOR ANY PART OF THIS PUBLICATION MAY BE REPRODUCED OR TRANSMITTED IN ANY FORM OR BY ANY MEANS, ELECTRONIC OR MECHANICAL, INCLUDING PHOTOCOPIING AND RECORDING OR FROM ANY RETRIEVAL SYSTEM WITHOUT THE PRIOR WRITTEN LICENCE FROM THE OWNER. © 1997 TESCO STORES LIMITED