



EAST ELEVATION 1:50




NORTH ELEVATION 1:50





SOUTH ELEVATION 1:50




WEST ELEVATION 1:50

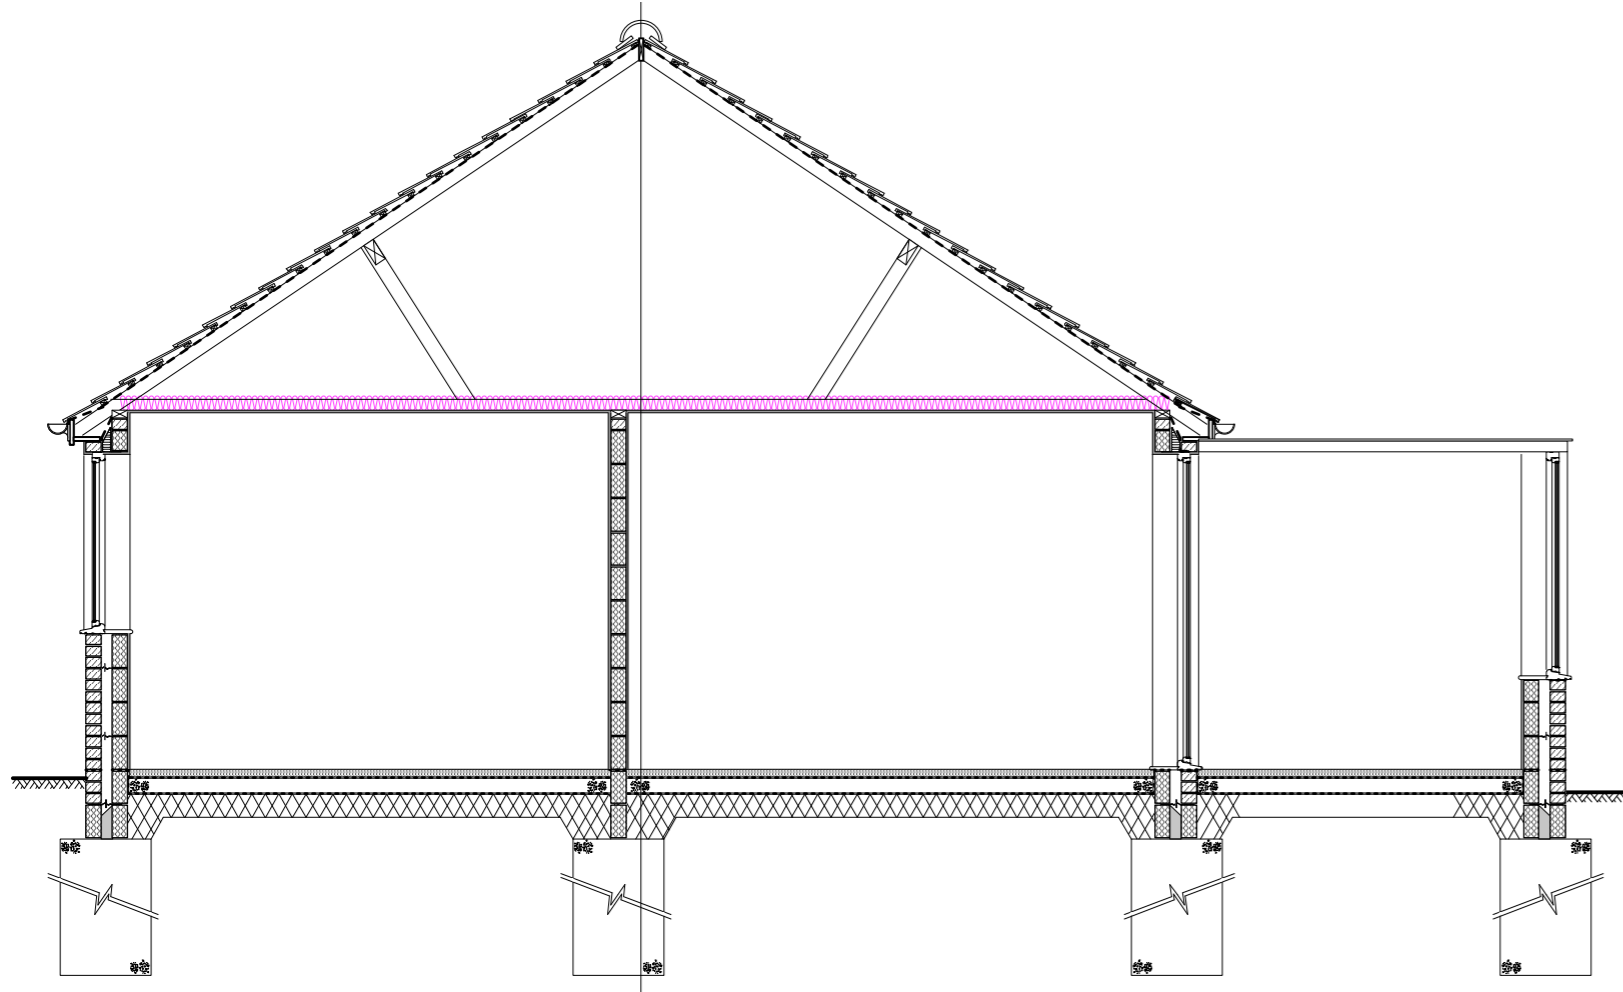


SECTION 1:50

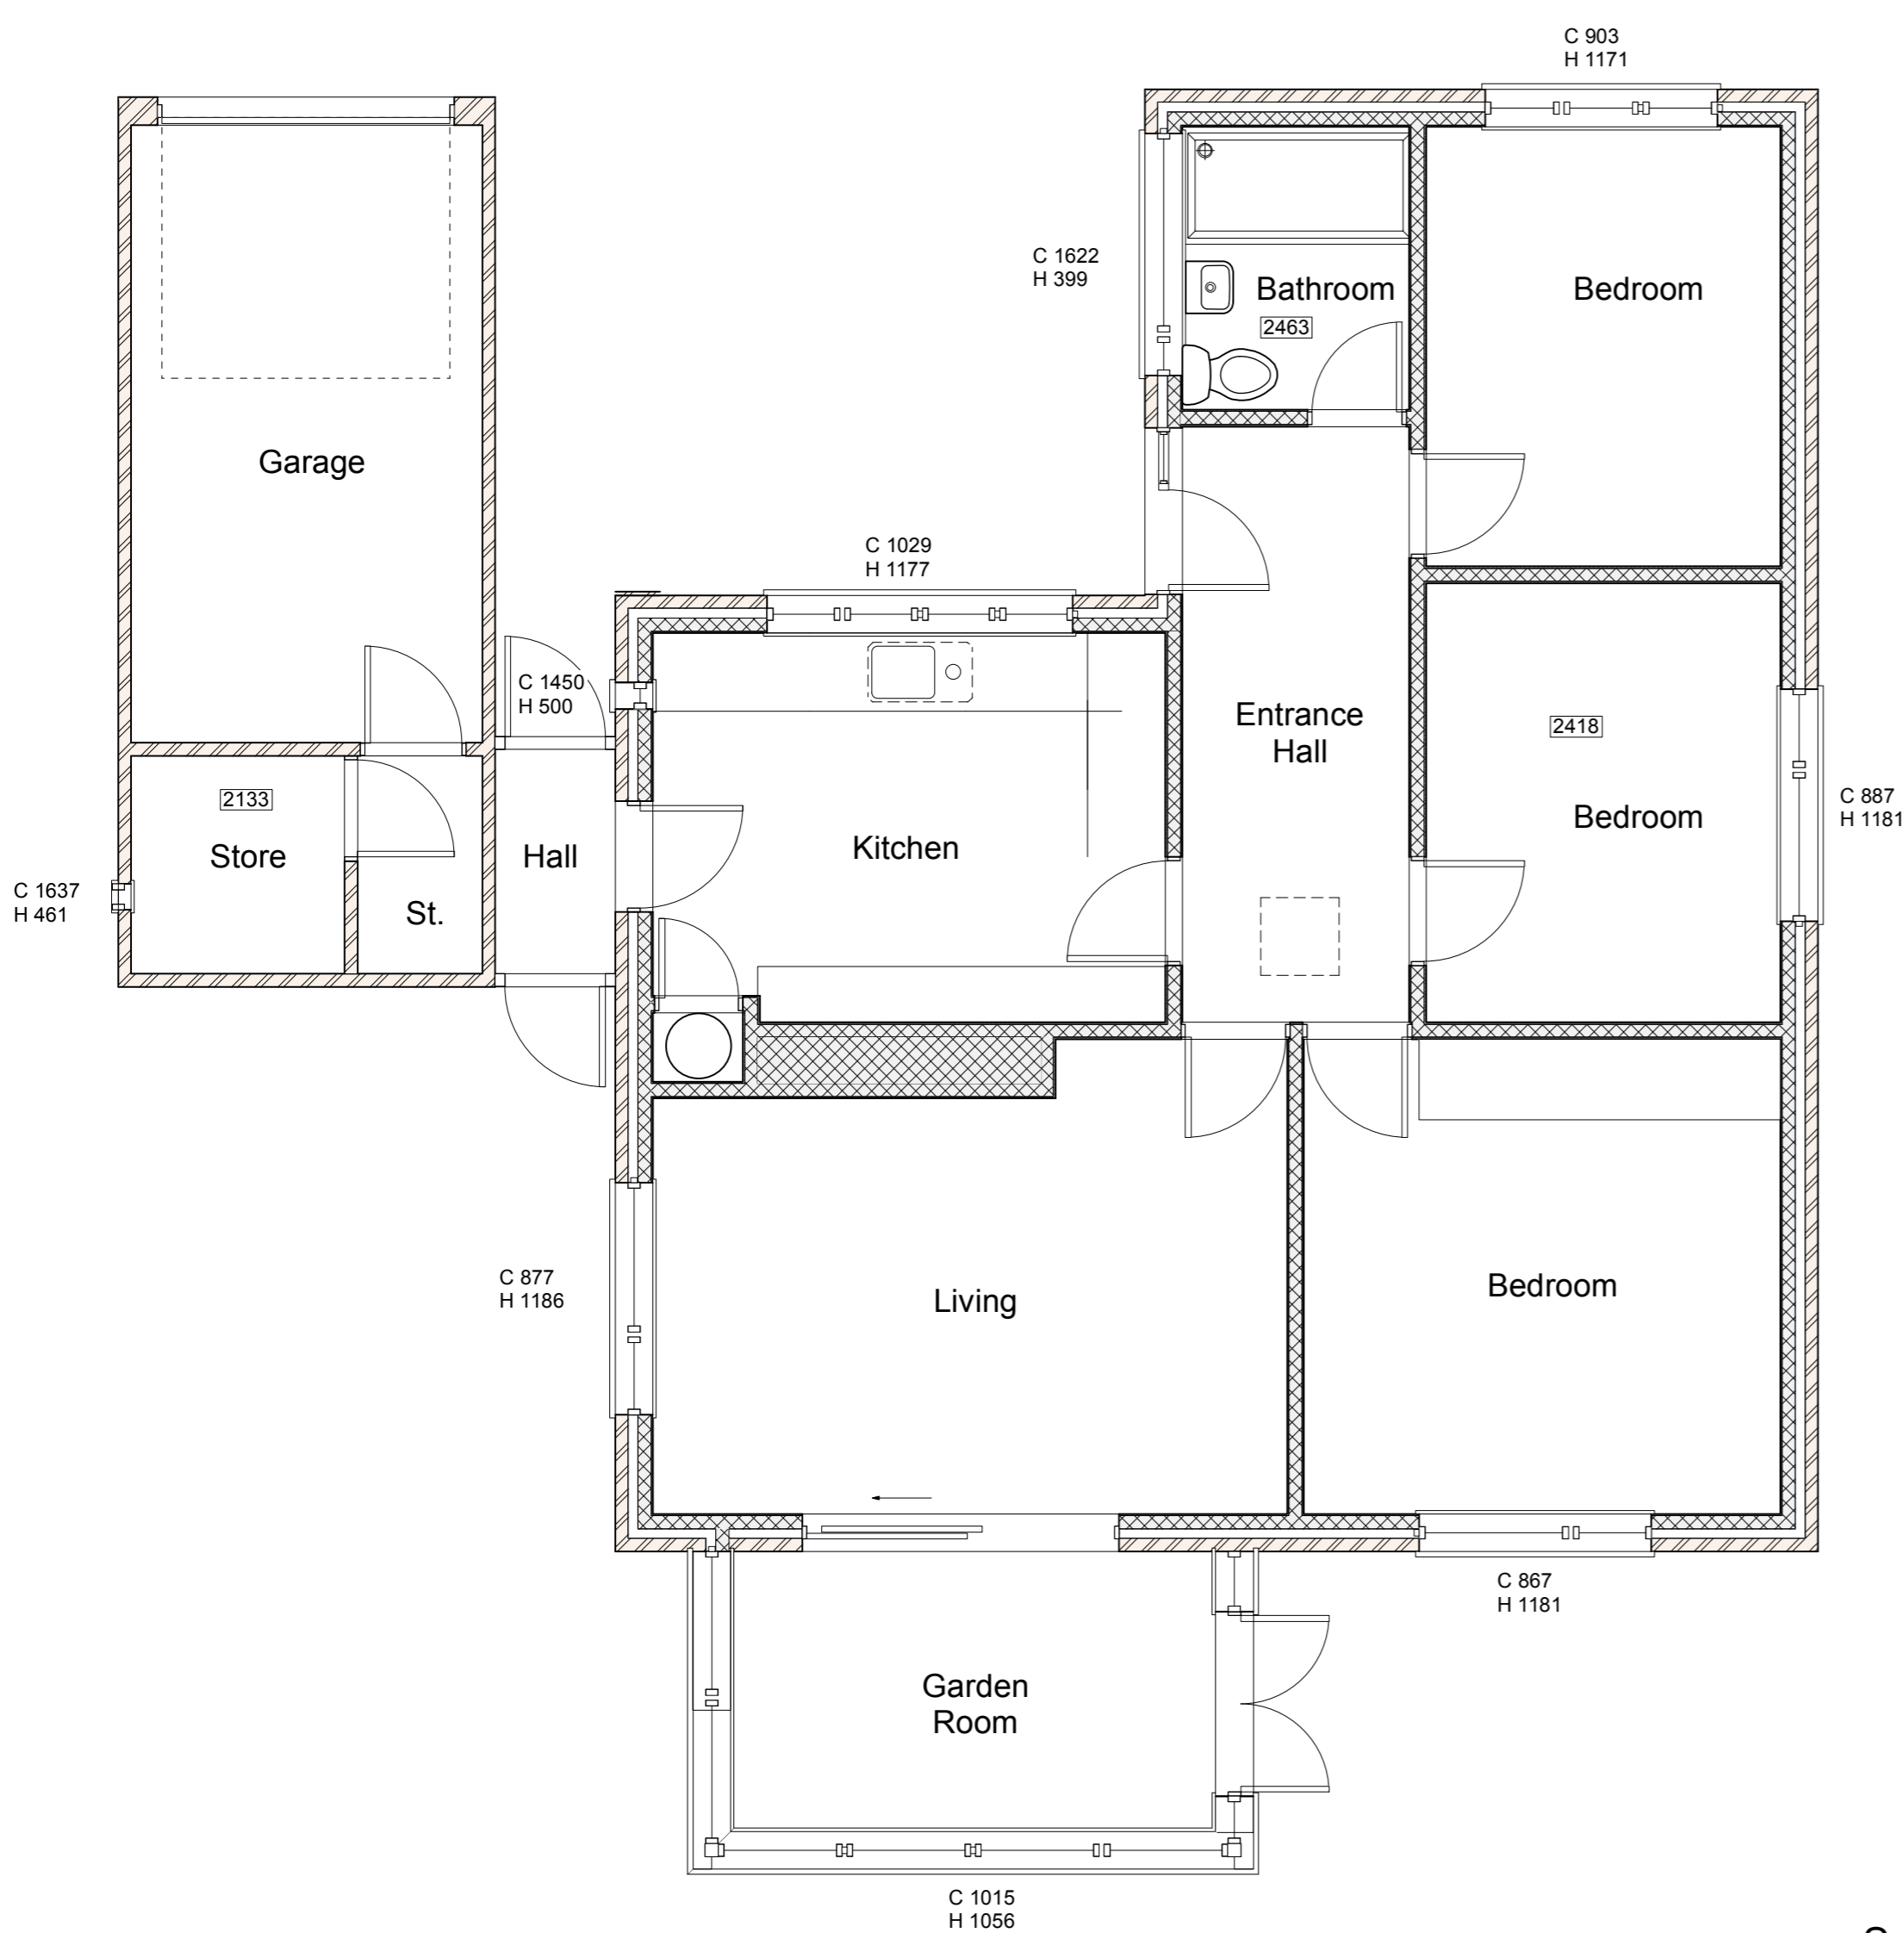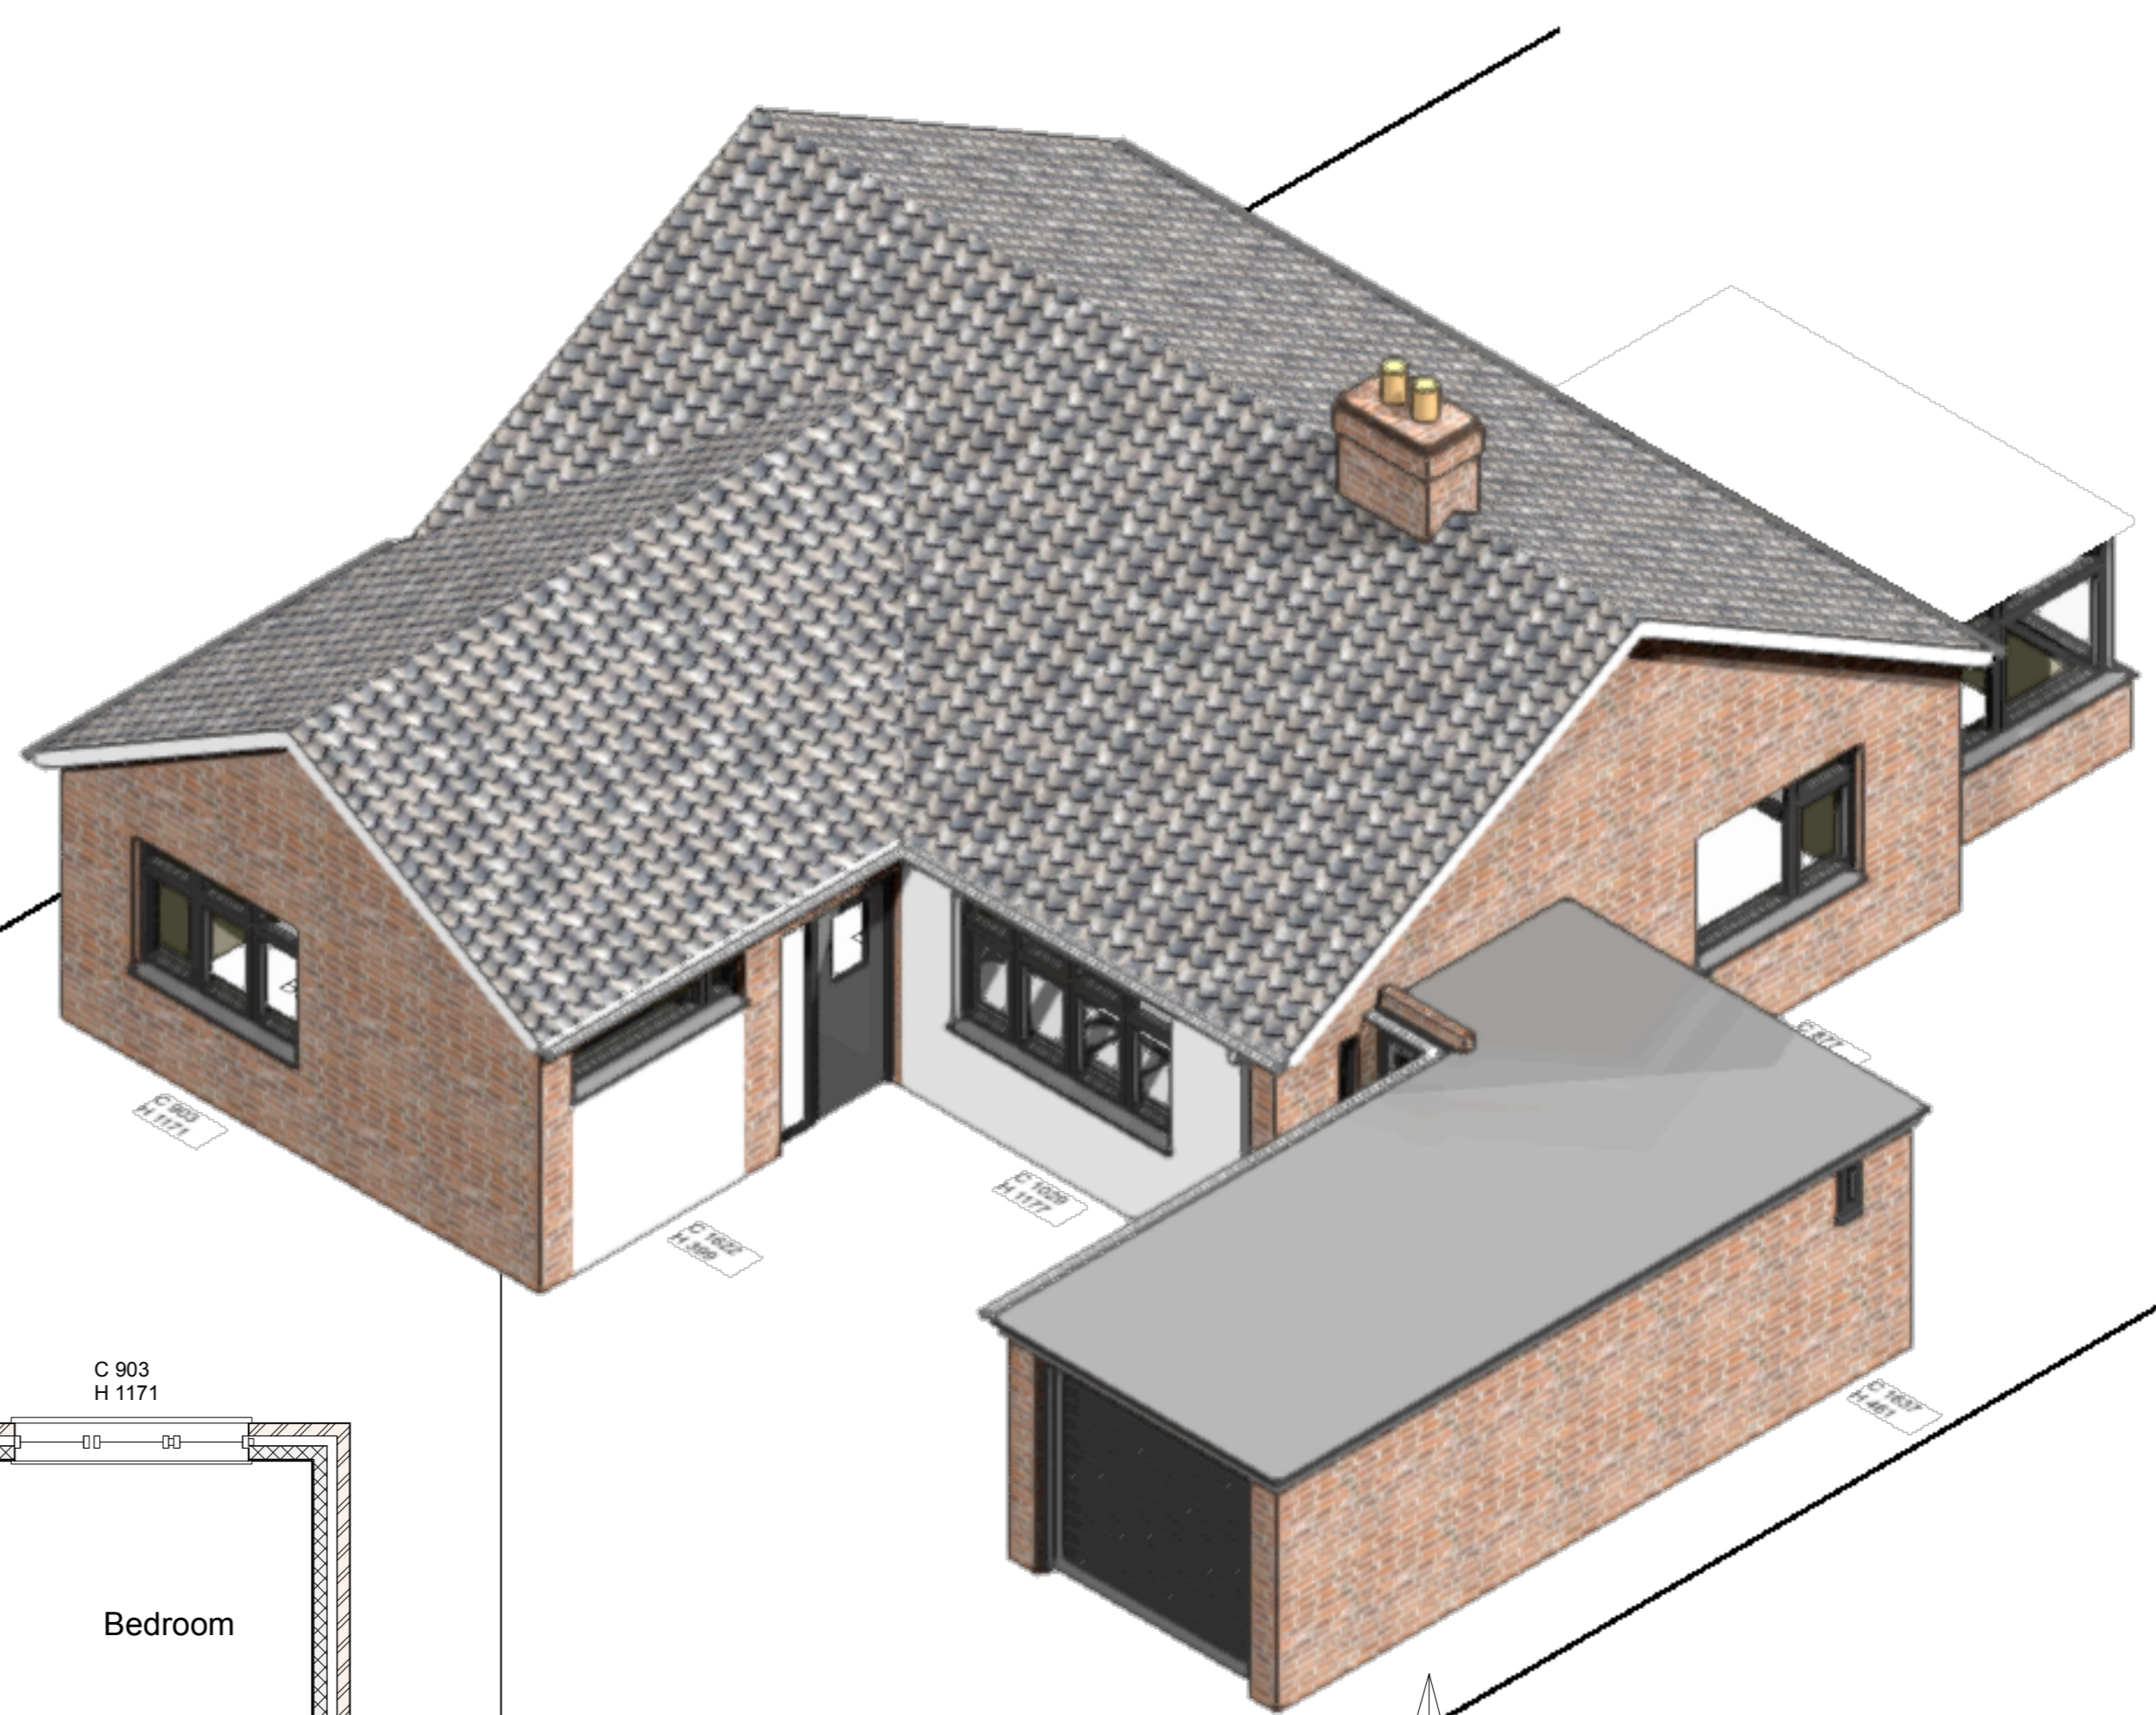

GROUND FLOOR PLAN 1:50

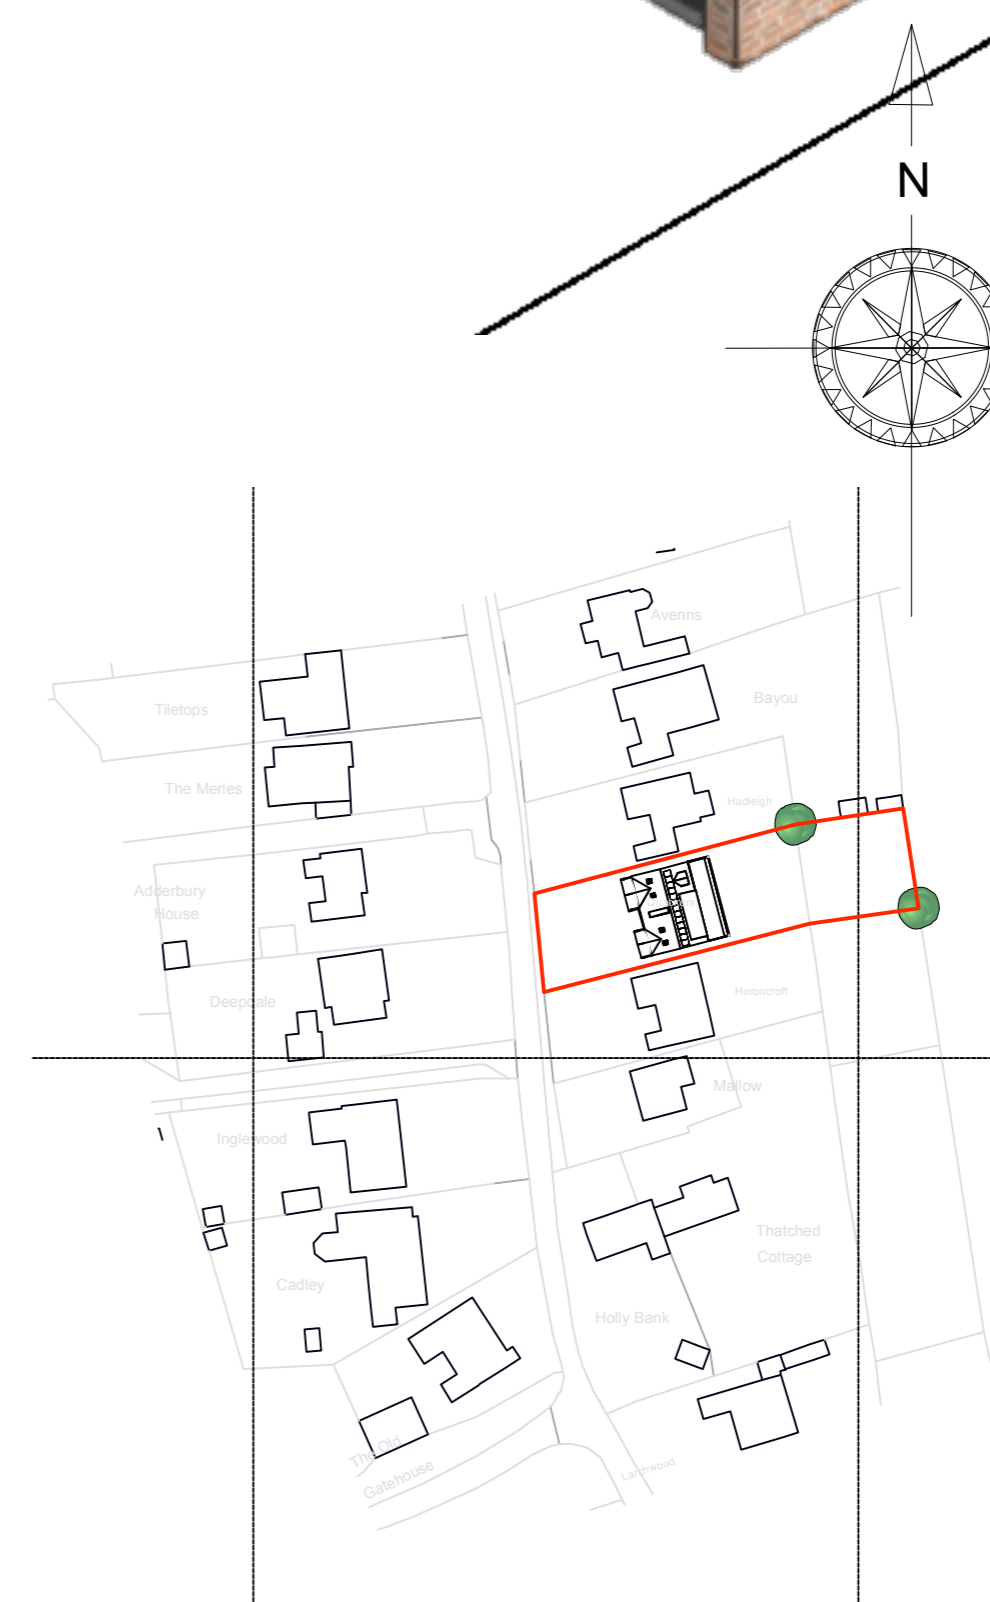

SITE LOCATION PLAN 1:1250

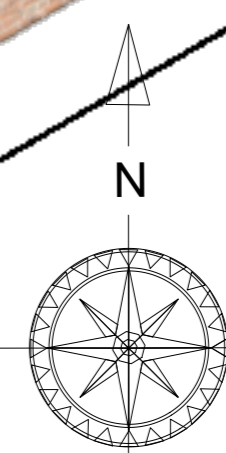

No.	Date	Revision Notes

This drawing and any design shown upon it are the exclusive copyright of: Ground Designs (Norfolk) Limited trading as Ground Designs. No other person may use this design for any purpose, without prior written permission or discharge being received from a written form from: Ground Designs (Norfolk) Limited trading as Ground Designs the copyright holder. This drawing shall not be scaled, check all site dimensions and from fixed positions. Use dimensions on the plans in preference only, and thus shall not be regarded as a fully working drawing. All dimensions, levels, foundations, ground conditions, drains, heights, DPC & DPM together with complete drawing shall be checked and agreed prior to any manufacture of any component. All work, workmanship and materials are to comply with the current and applicable BS Code of Practice, building regulations. Check planning conditions that may be relevant to the application. This drawing shall be read in conjunction with the specifications, engineers designs, details that may be supplied to assist. Any changes to the design or specifications, shall need to be agreed with the Local Authority planning and building control departments. Changes could compromise the design requirements. Note the need for compliance with the CDM Regulations 2015 on all projects. Domestic and Business operations need to be considered. No alterations to the drawings or specifications shown may be undertaken other than by: Ground Designs (Norfolk) Limited trading as Ground Designs the copyright holder.

No.	Date	Issue Notes



Client
Jodie Hosmer

Project Address
**Quackers
Church Road, Yelverton
NORFOLK, NR14 7PB**

Drawing Title
**Plans and Elevations
As Existing**

Date 14/09/2023	Scale 1:50 @ A1
Job Number 2313	Drawing Number SU01
	Revision