


HALO AND FACE LIT ATM SURROUND


Signage Colours

Core Red	Core Blue
#F9383D 0, 87, 69, 2 032 C	#011546 100, 90, 40, 40 282 C


SIGNS [6]:
REFER TO SITE BLOCK PLAN
AND PROPOSED ELEVATION

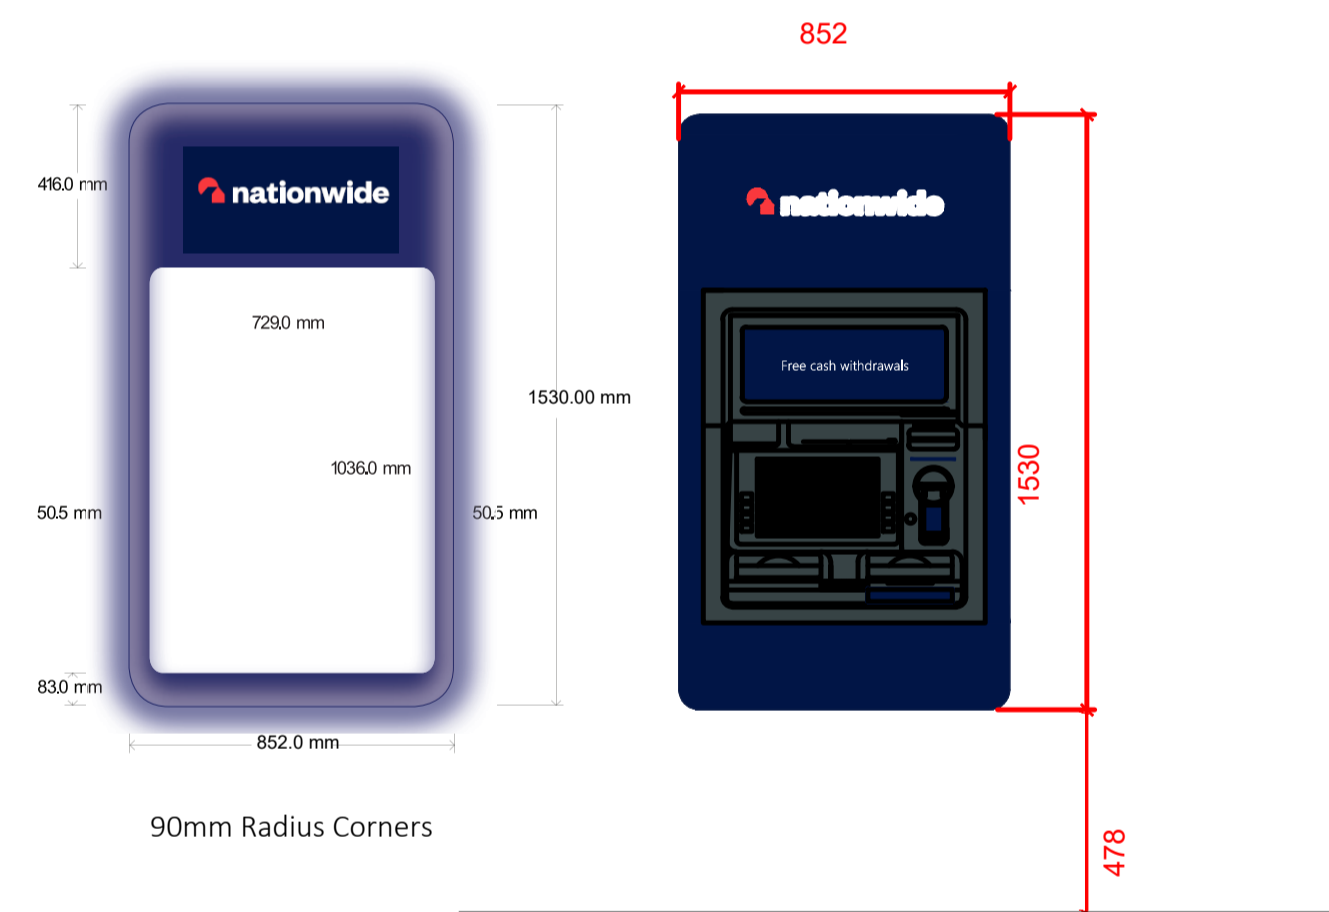

FRONT ELEVATION

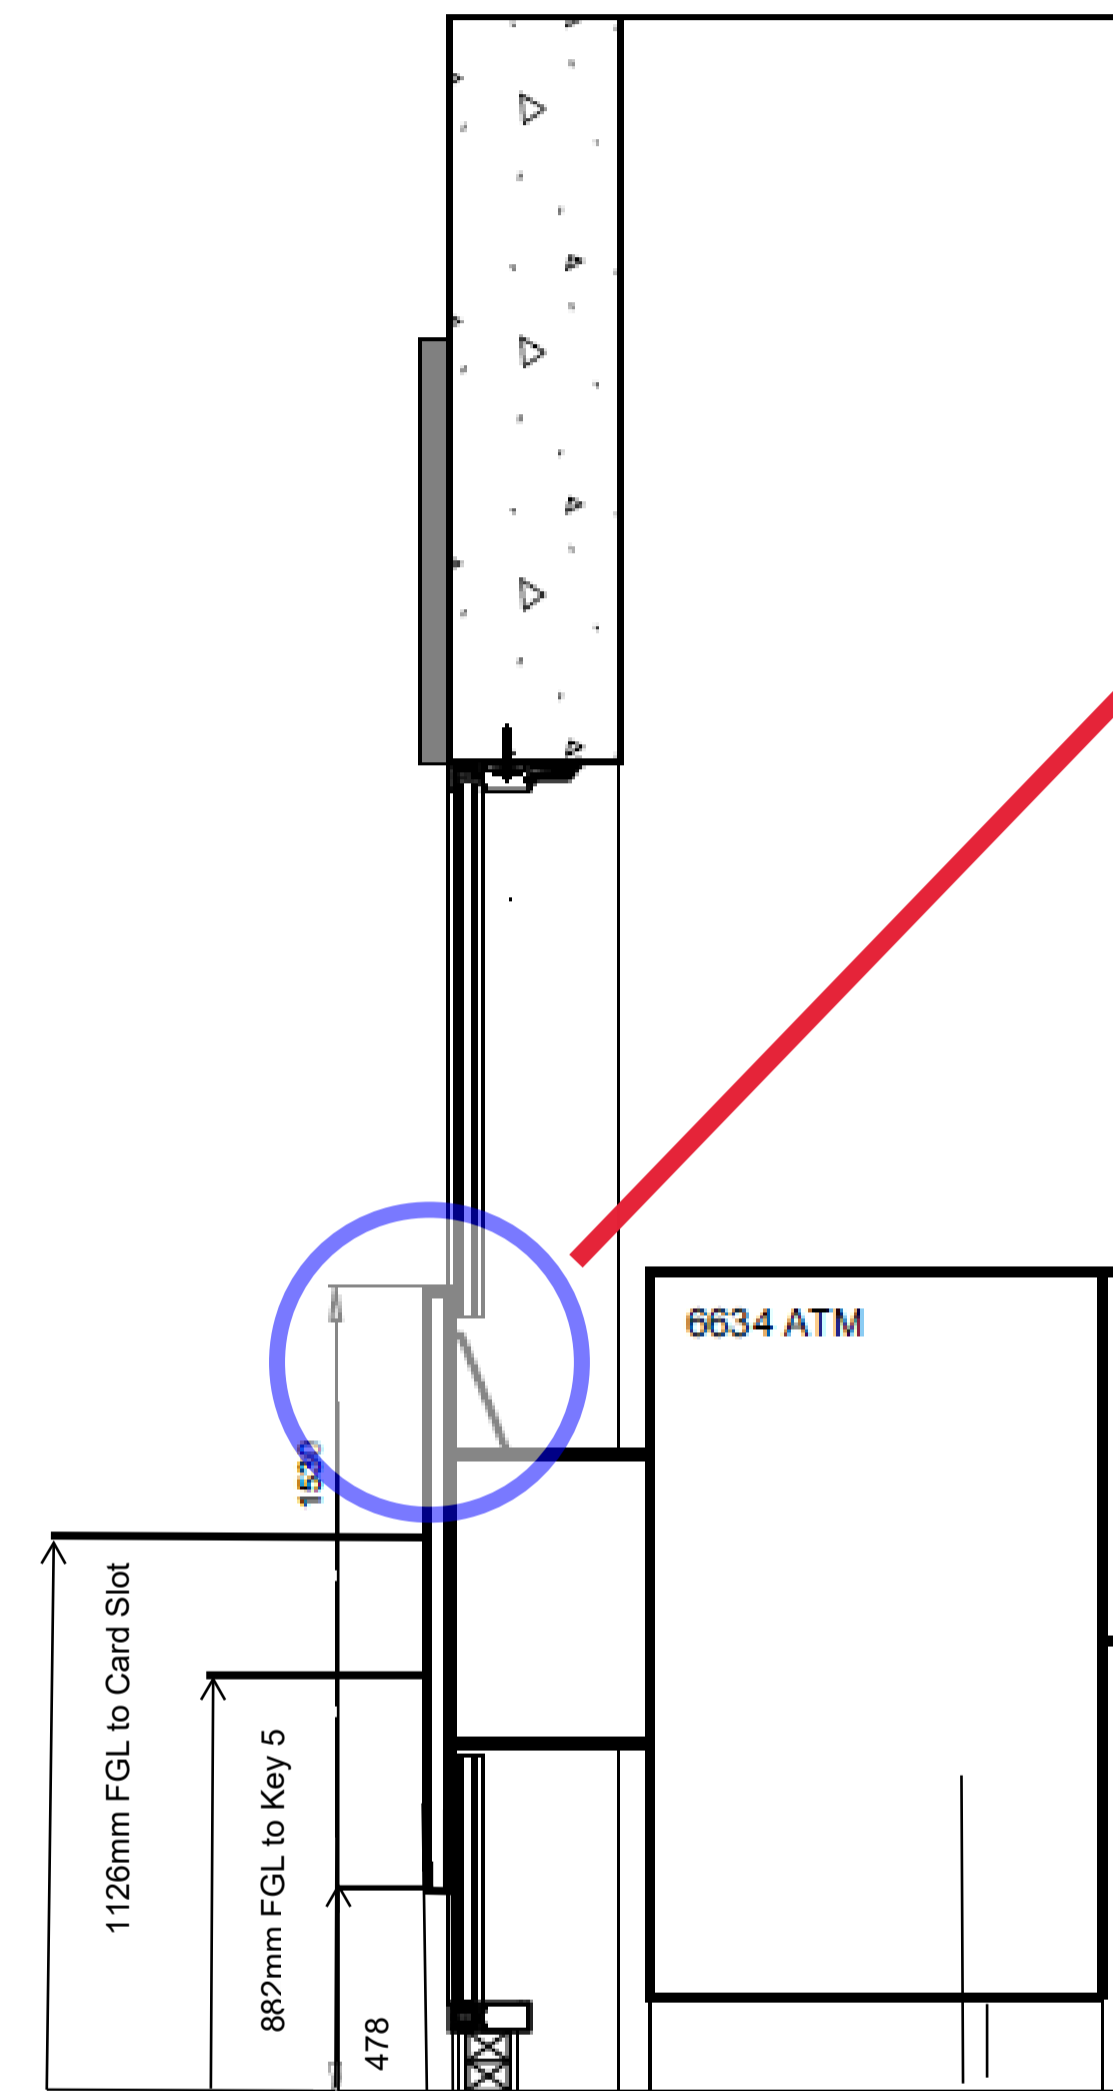

SIDE SECTION

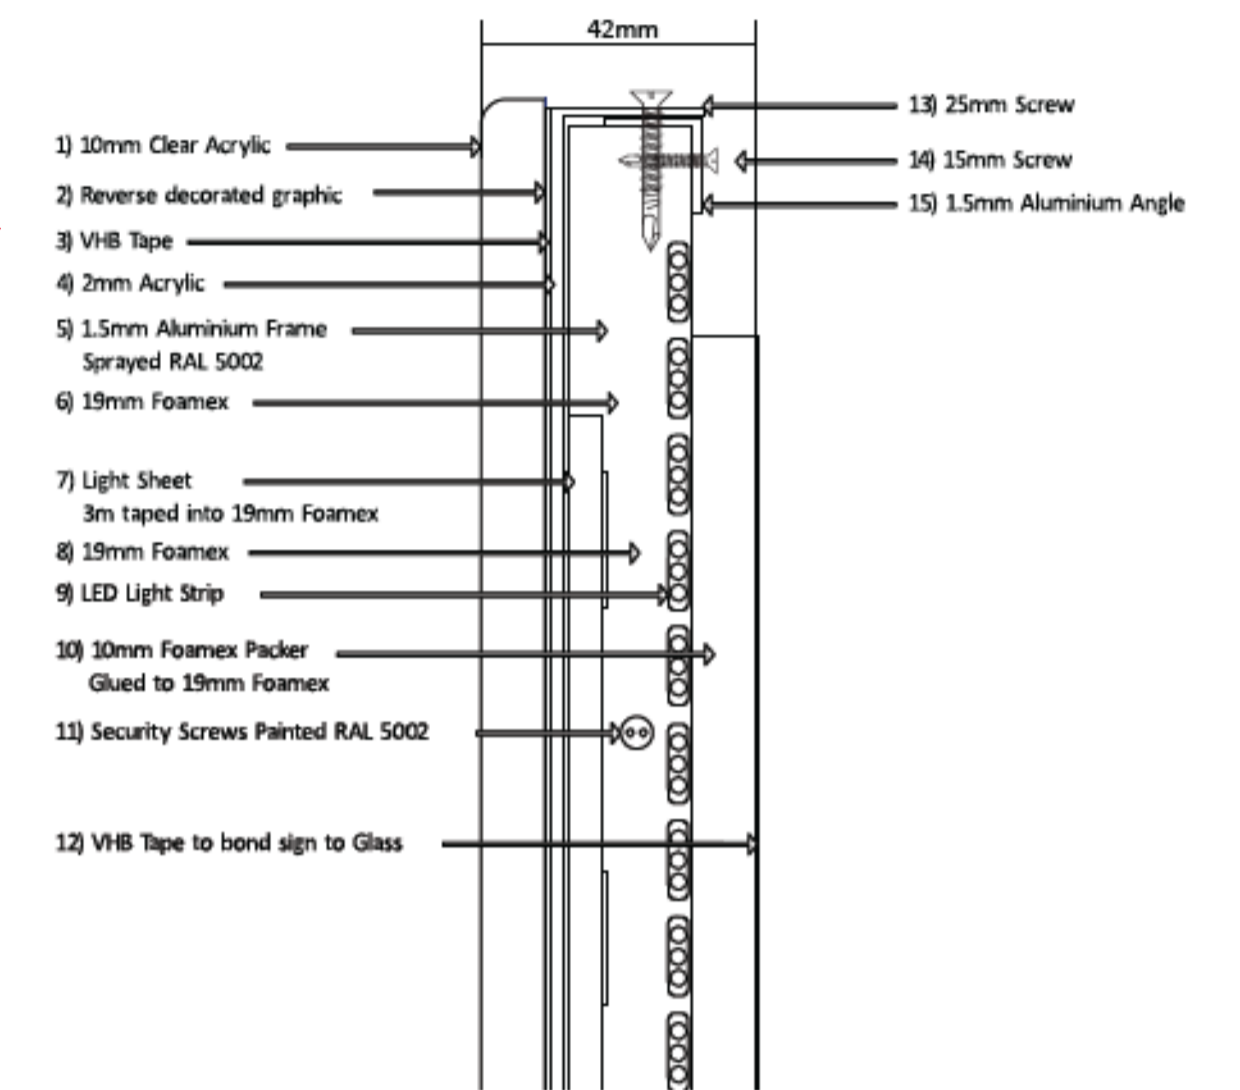

ALL DIMENSIONS MUST BE CHECKED ON SITE.
ONLY FIGURED DIMENSIONS ARE TO BE WORKED FROM.
DISCREPANCIES MUST BE REPORTED TO THE ARCHITECT BEFORE
PROCEEDING.



Scale - metres

© This drawing remains the Copyright of Four Architecture and Design and may not be reproduced in whole or in any part without prior written permission.
NOTE:
All proprietary goods and materials are to be fitted in accordance with manufacturer's instructions. Codes of Practice and British Standards. All dimensions to be verified by the Contractor on site. Work to figured dimensions only.
ALL REFERENCES SHOULD BE READ IN CONJUNCTION WITH THE MOST CURRENT NATIONWIDE DESIGN GUIDES.

CLIENT



REVISIONS

LETTER	DESCRIPTION	DATE

DRAWING TYPE: ATM SURROUND		STATUS: PROPOSED		DRAWING REF NO: ATM.ES	REV. A
DRAWN BY: HDB	SCALE @ A3: 1:20	CHECKED BY & DATE: JNA	DATE DRAWN: 08.11.2023	JOB REF:	

