



SIDE ELEVATION

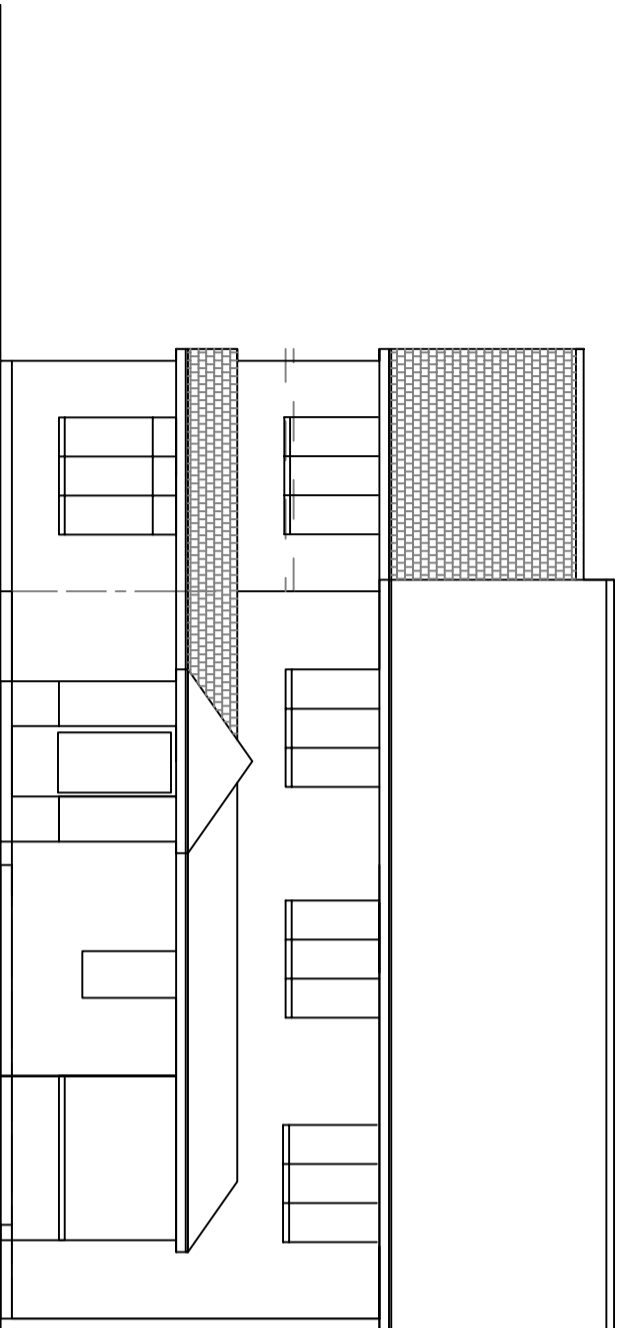

FRONT ELEVATION

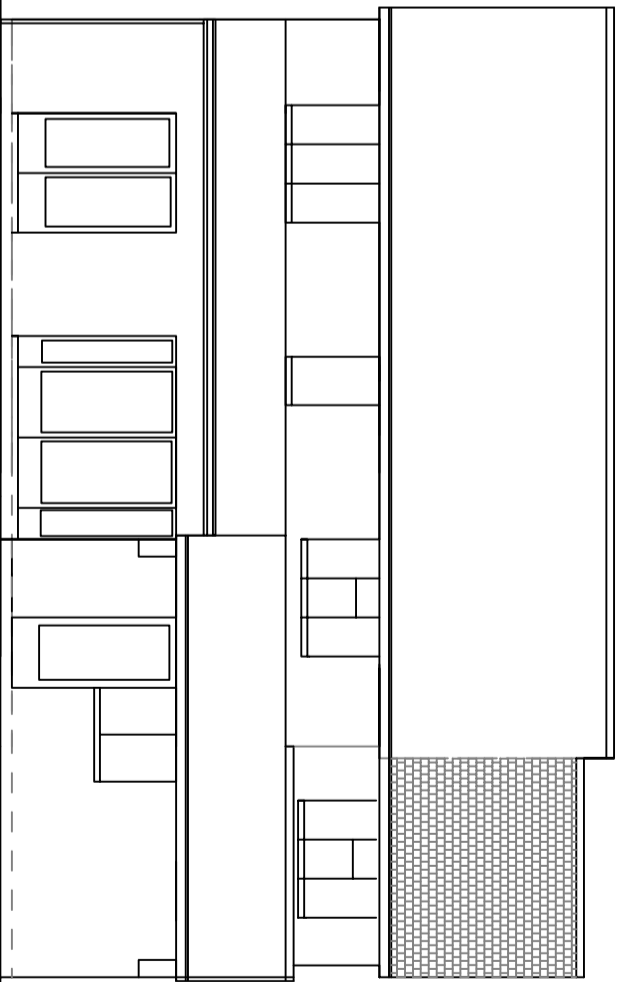

REAR ELEVATION

REVISIONS.		DATE	CONTRACT.	DETAIL.
NO.	DETAILS.			
			Rear Extension at 77 Blackney Drive, Luton, Bedfordshire	Elevations as Proposed
CLIENT.				
DRAWN. rgl		DATE: 20.01.05		DRAWING NO. 100.05494
REVISION.		SCALE: 1:100		
STATUS.				