


ROOF PLAN AS EXISTING

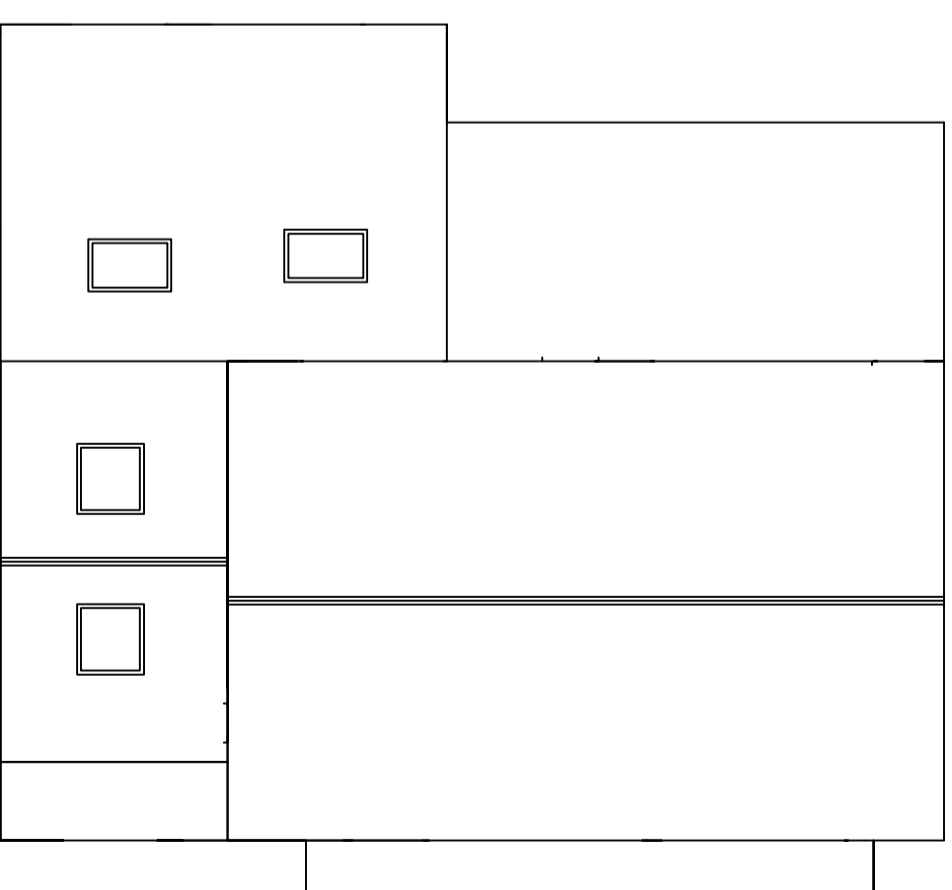

ROOF PLAN AS PROPOSED

REVISIONS		DETAIL	
NO.	DETAILS	DATE	
CONTRACT		Roof Plans as Existing and Proposed	
CLIENT		Rear Extension at 77 Blackney Drive, Luton, Bedfordshire	
DRAWN: rgl	DATE: 2001.05		
REVISION:	SCALE: 1:100	DRAWING NO. 100.0517	
STATUS:			