



SIDE ELEVATION

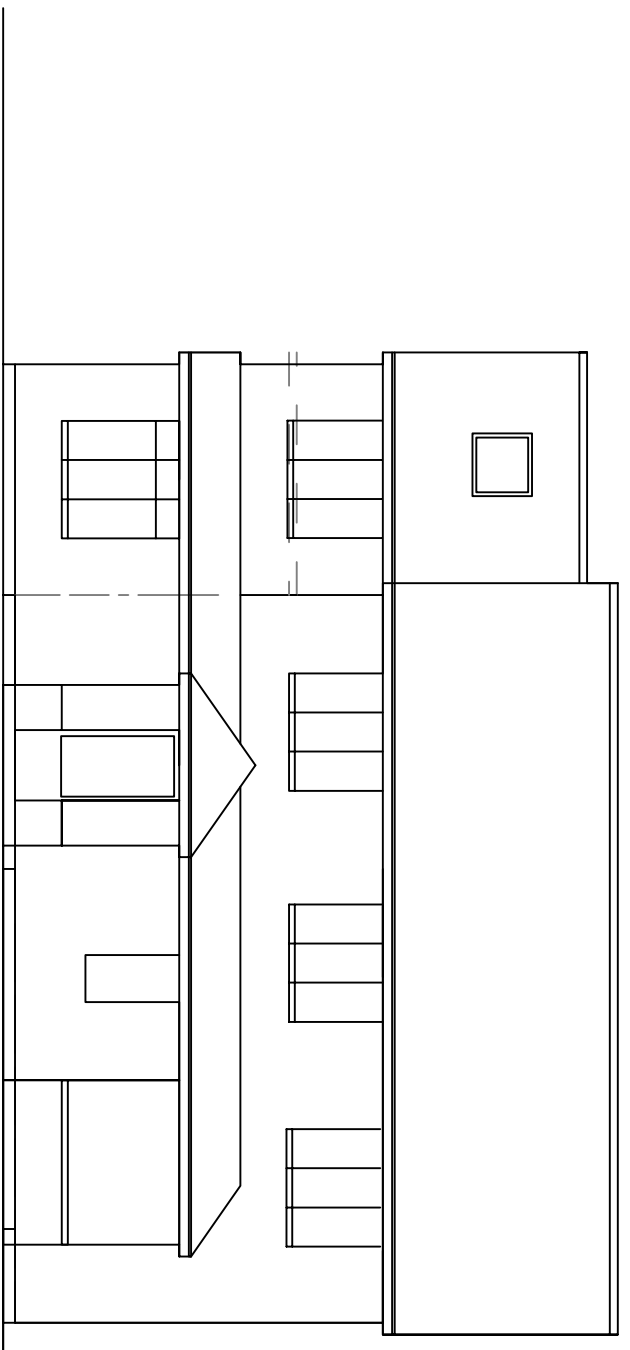

FRONT ELEVATION

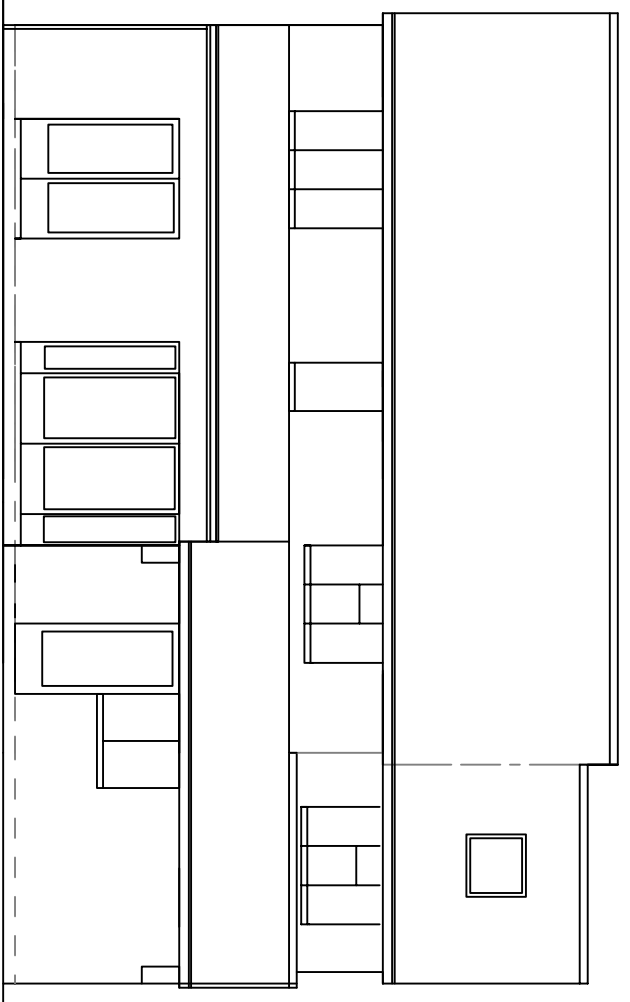

REAR ELEVATION

REVISIONS		DETAIL	
NO.	DETAILS	DATE	
CONTRACT		DETAIL	
Rear Extension at 77 Blackney Drive, Luton, Bedfordshire		Elevations as Proposed	
CLIENT		DRAWING NO.	
		100.05495	
DRAWN: rgl	DATE: 2001.05		
REVISION:	SCALE: 1:100		
STATUS:			