
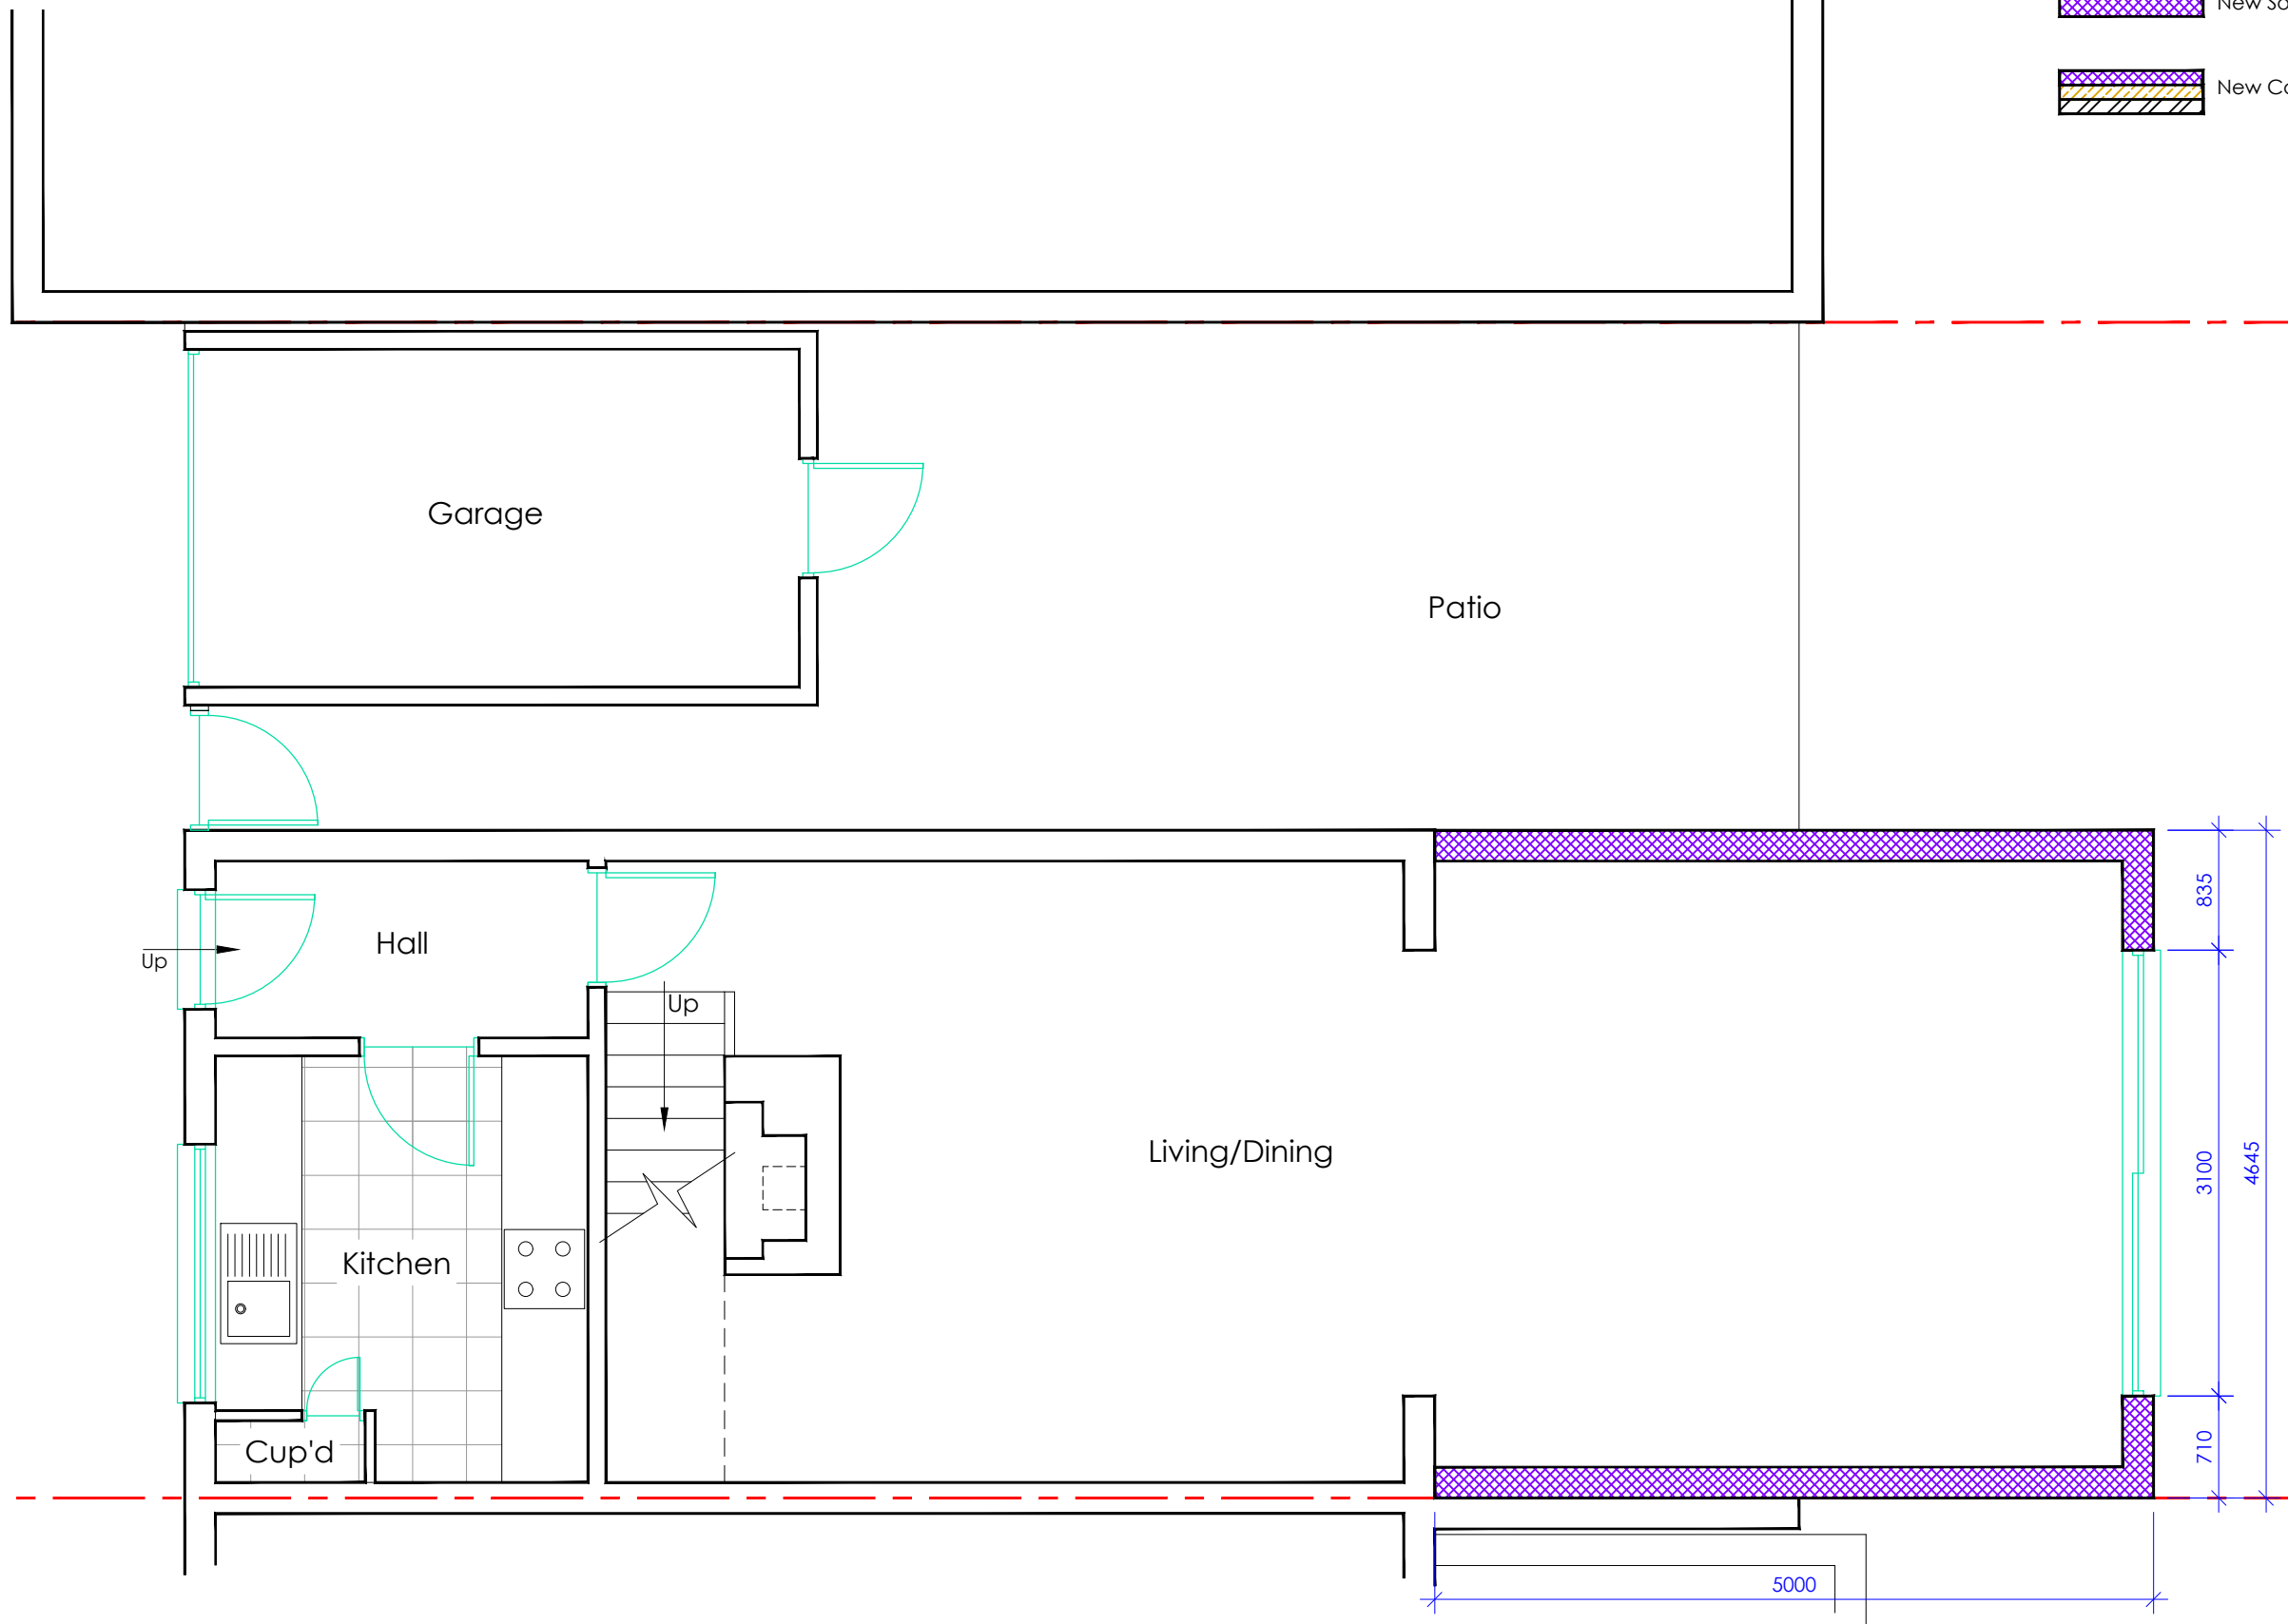


# PROPOSED GROUND FLOOR PLAN



-  New Timber Stud Wall
-  New Solid Masonry Wall
-  New Cavity Wall



|           |                                   |          |                                    |           |           |
|-----------|-----------------------------------|----------|------------------------------------|-----------|-----------|
| Dwg. No:  | RA518/08PA                        | Title:   | Proposed Ground Floor Plan         | Drawn by: | SK        |
| Scale:    | 1:50(A3)                          | Address: | 37 Dorel Close<br>Luton<br>LU2 7JH | Date:     | July 2023 |
| Revision: |                                   | Client:  | Mr. A. Kumar                       |           |           |
| Project:  | Extension & Refurbishment Project |          |                                    |           |           |



# PROPOSED FIRST FLOOR PLAN

-  New Timber Stud Wall
-  New Solid Masonry Wall

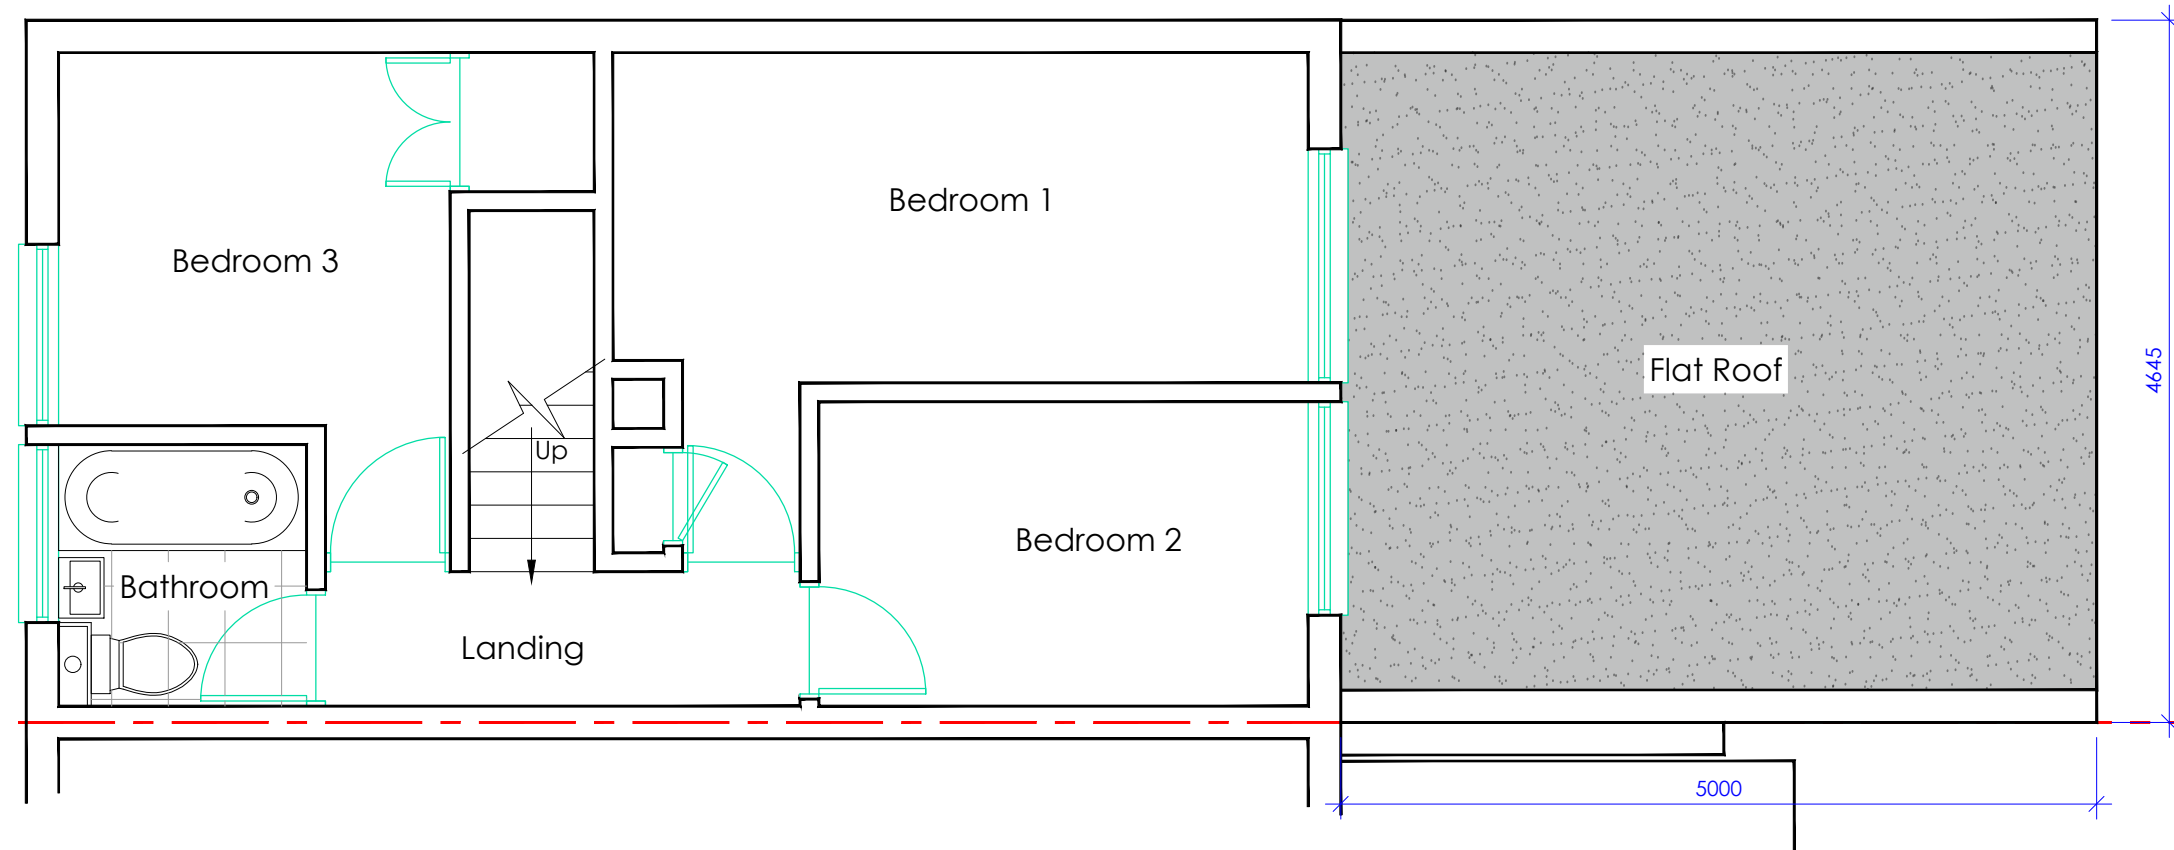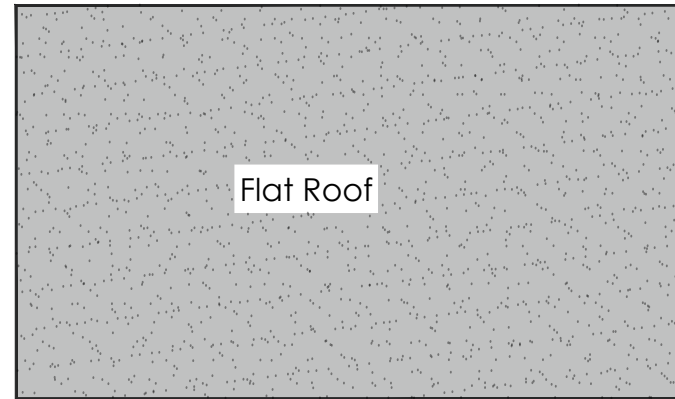

|           |                                   |          |                                    |           |           |
|-----------|-----------------------------------|----------|------------------------------------|-----------|-----------|
| Dwg. No:  | RA518/09PA                        | Title:   | Proposed First Floor Plan          | Drawn by: | SK        |
| Scale:    | 1:50(A3)                          | Address: | 37 Dorel Close<br>Luton<br>LU2 7JH | Date:     | July 2023 |
| Revision: |                                   | Client:  | Mr. A. Kumar                       |           |           |
| Project:  | Extension & Refurbishment Project |          |                                    |           |           |

# PROPOSED ROOF PLAN

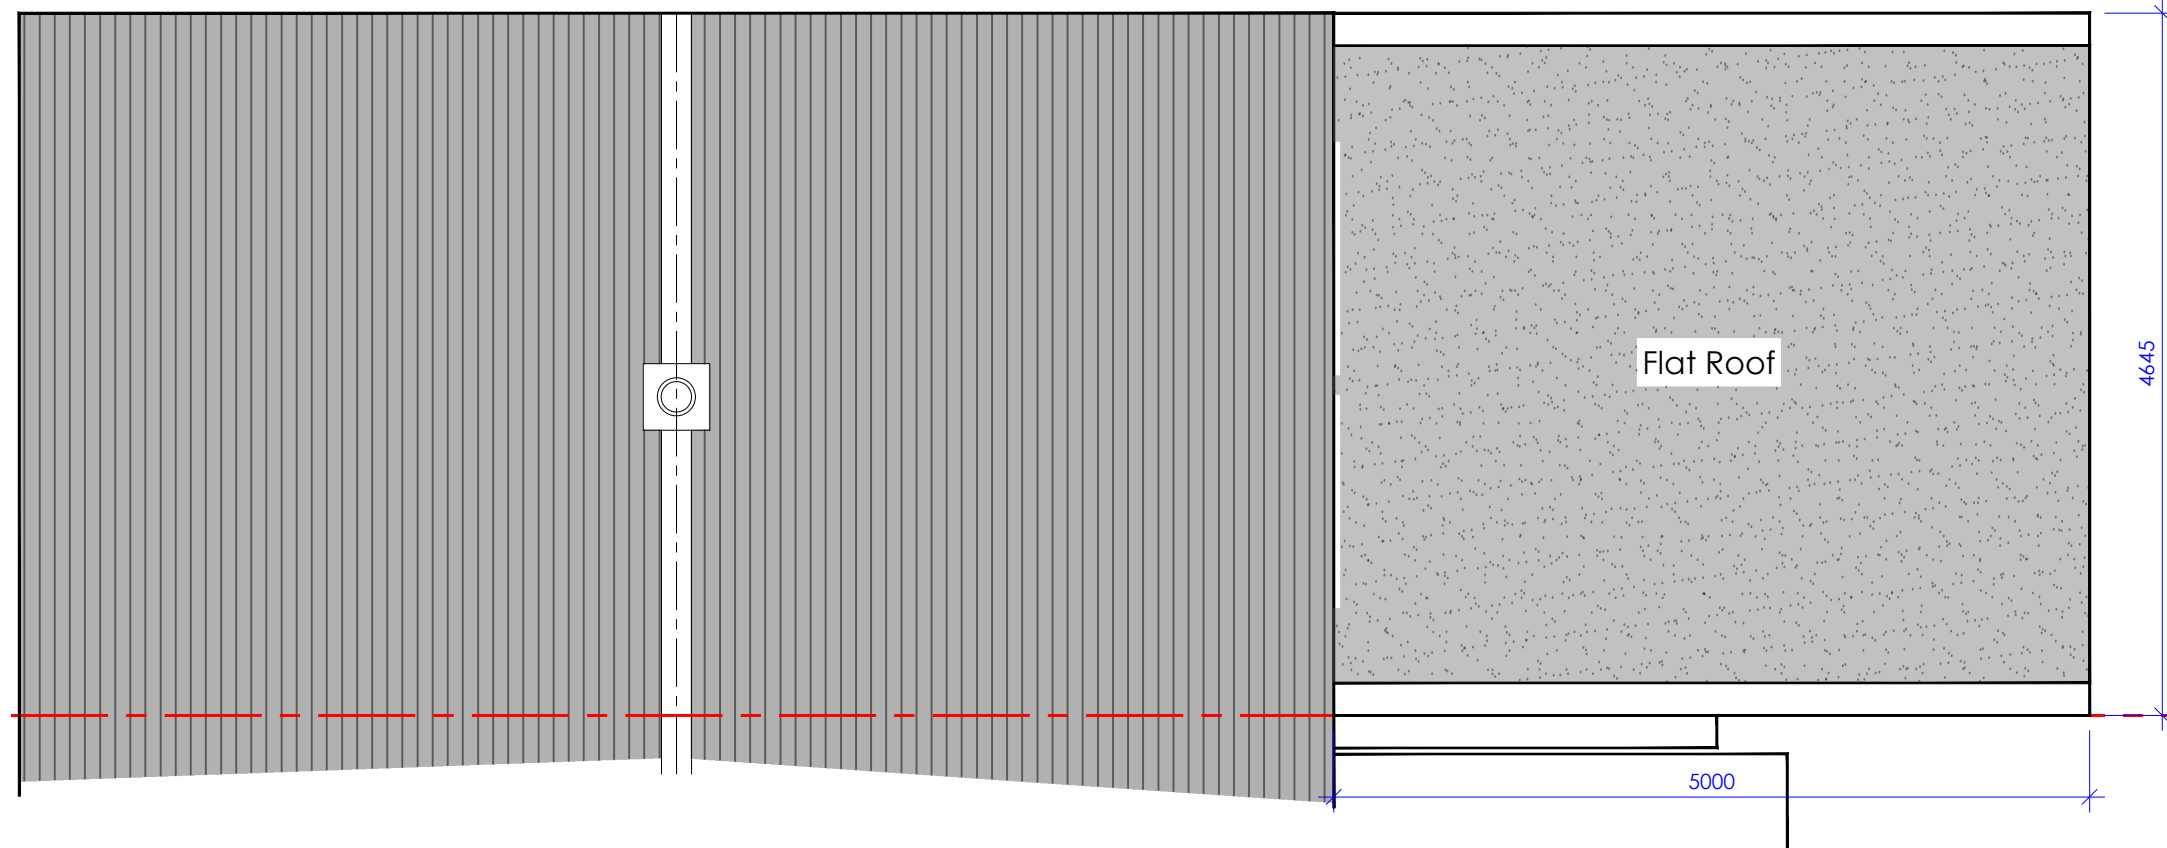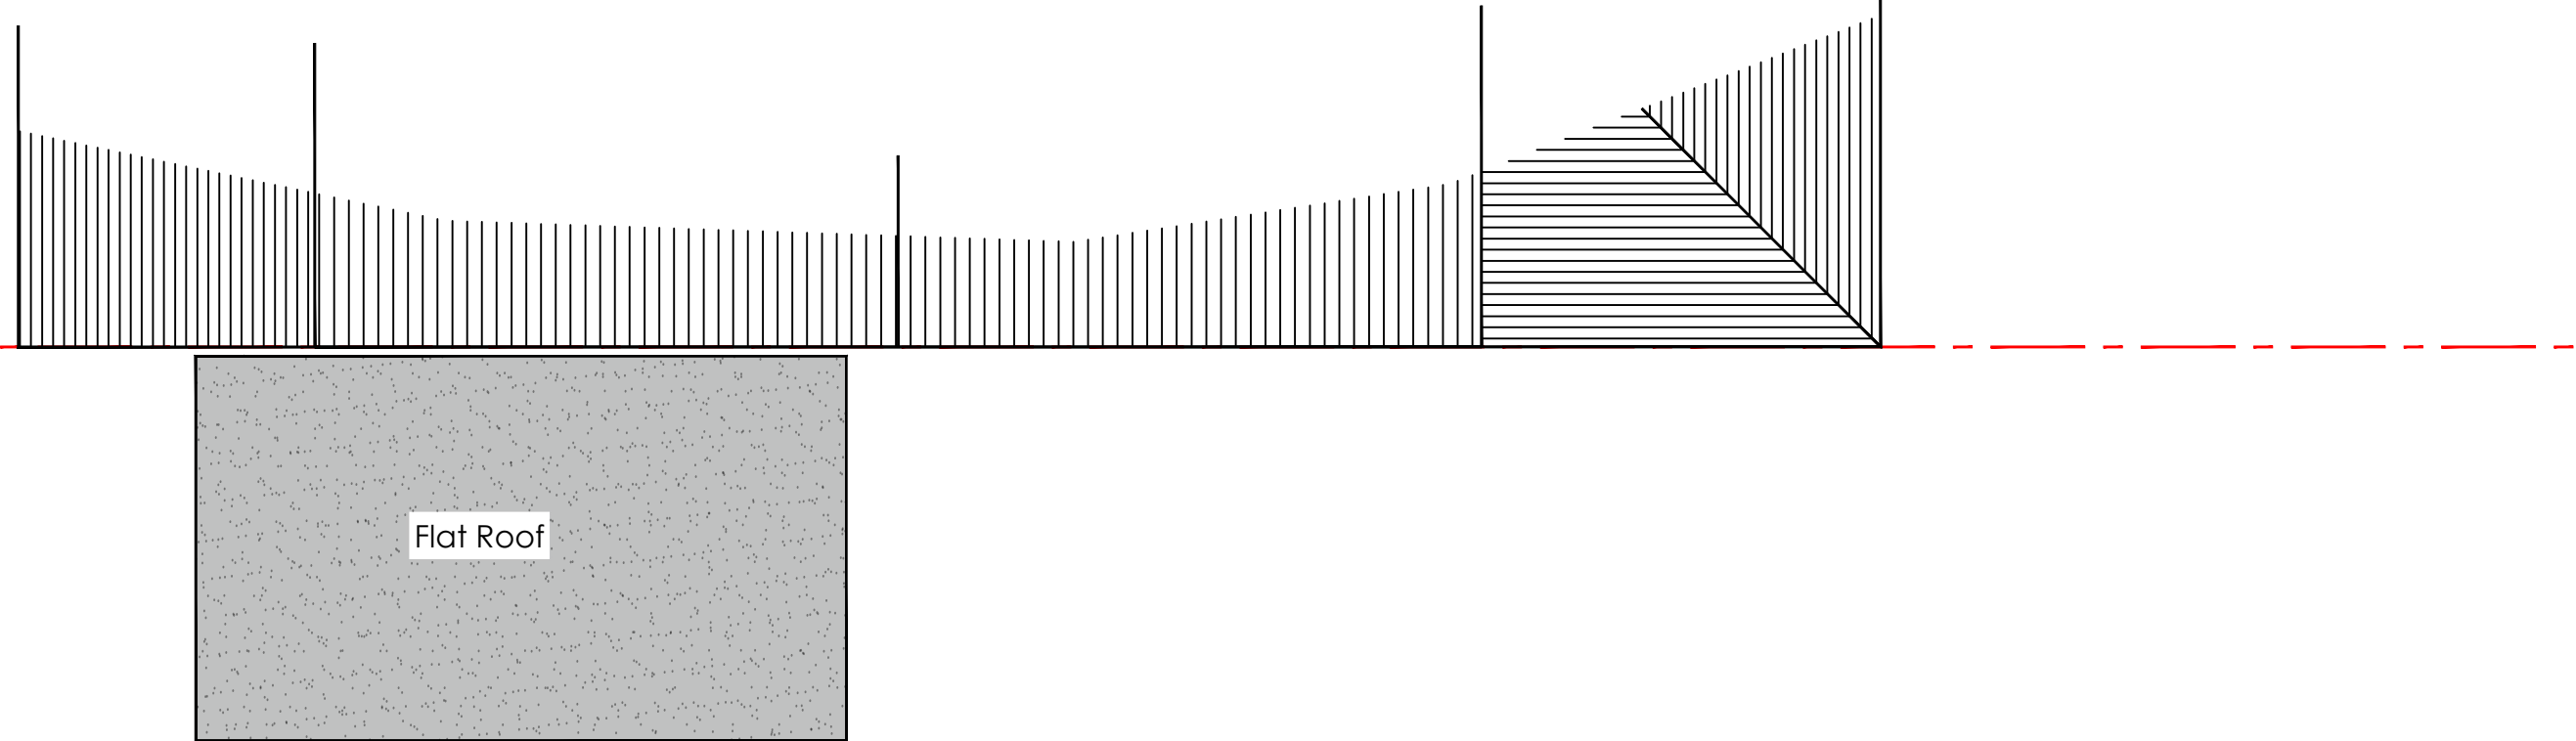


|           |                                   |          |                                    |           |           |
|-----------|-----------------------------------|----------|------------------------------------|-----------|-----------|
| Dwg. No:  | RA518/11PA                        | Title:   | Proposed Roof Plan                 | Drawn by: | SK        |
| Scale:    | 1:50(A3)                          | Address: | 37 Dorel Close<br>Luton<br>LU2 7JH | Date:     | July 2023 |
| Revision: |                                   | Client:  | Mr. A. Kumar                       |           |           |
| Project:  | Extension & Refurbishment Project |          |                                    |           |           |

# PROPOSED FRONT ELEVATION




|           |                                   |          |                                    |           |           |
|-----------|-----------------------------------|----------|------------------------------------|-----------|-----------|
| Dwg. No:  | RA518/12PA                        | Title:   | Proposed Front Elevation           | Drawn by: | SK        |
| Scale:    | 1:50(A3)                          | Address: | 37 Dorel Close<br>Luton<br>LU2 7JH | Date:     | July 2023 |
| Revision: |                                   | Client:  | Mr. A. Kumar                       |           |           |
| Project:  | Extension & Refurbishment Project |          |                                    |           |           |

# PROPOSED REAR ELEVATION

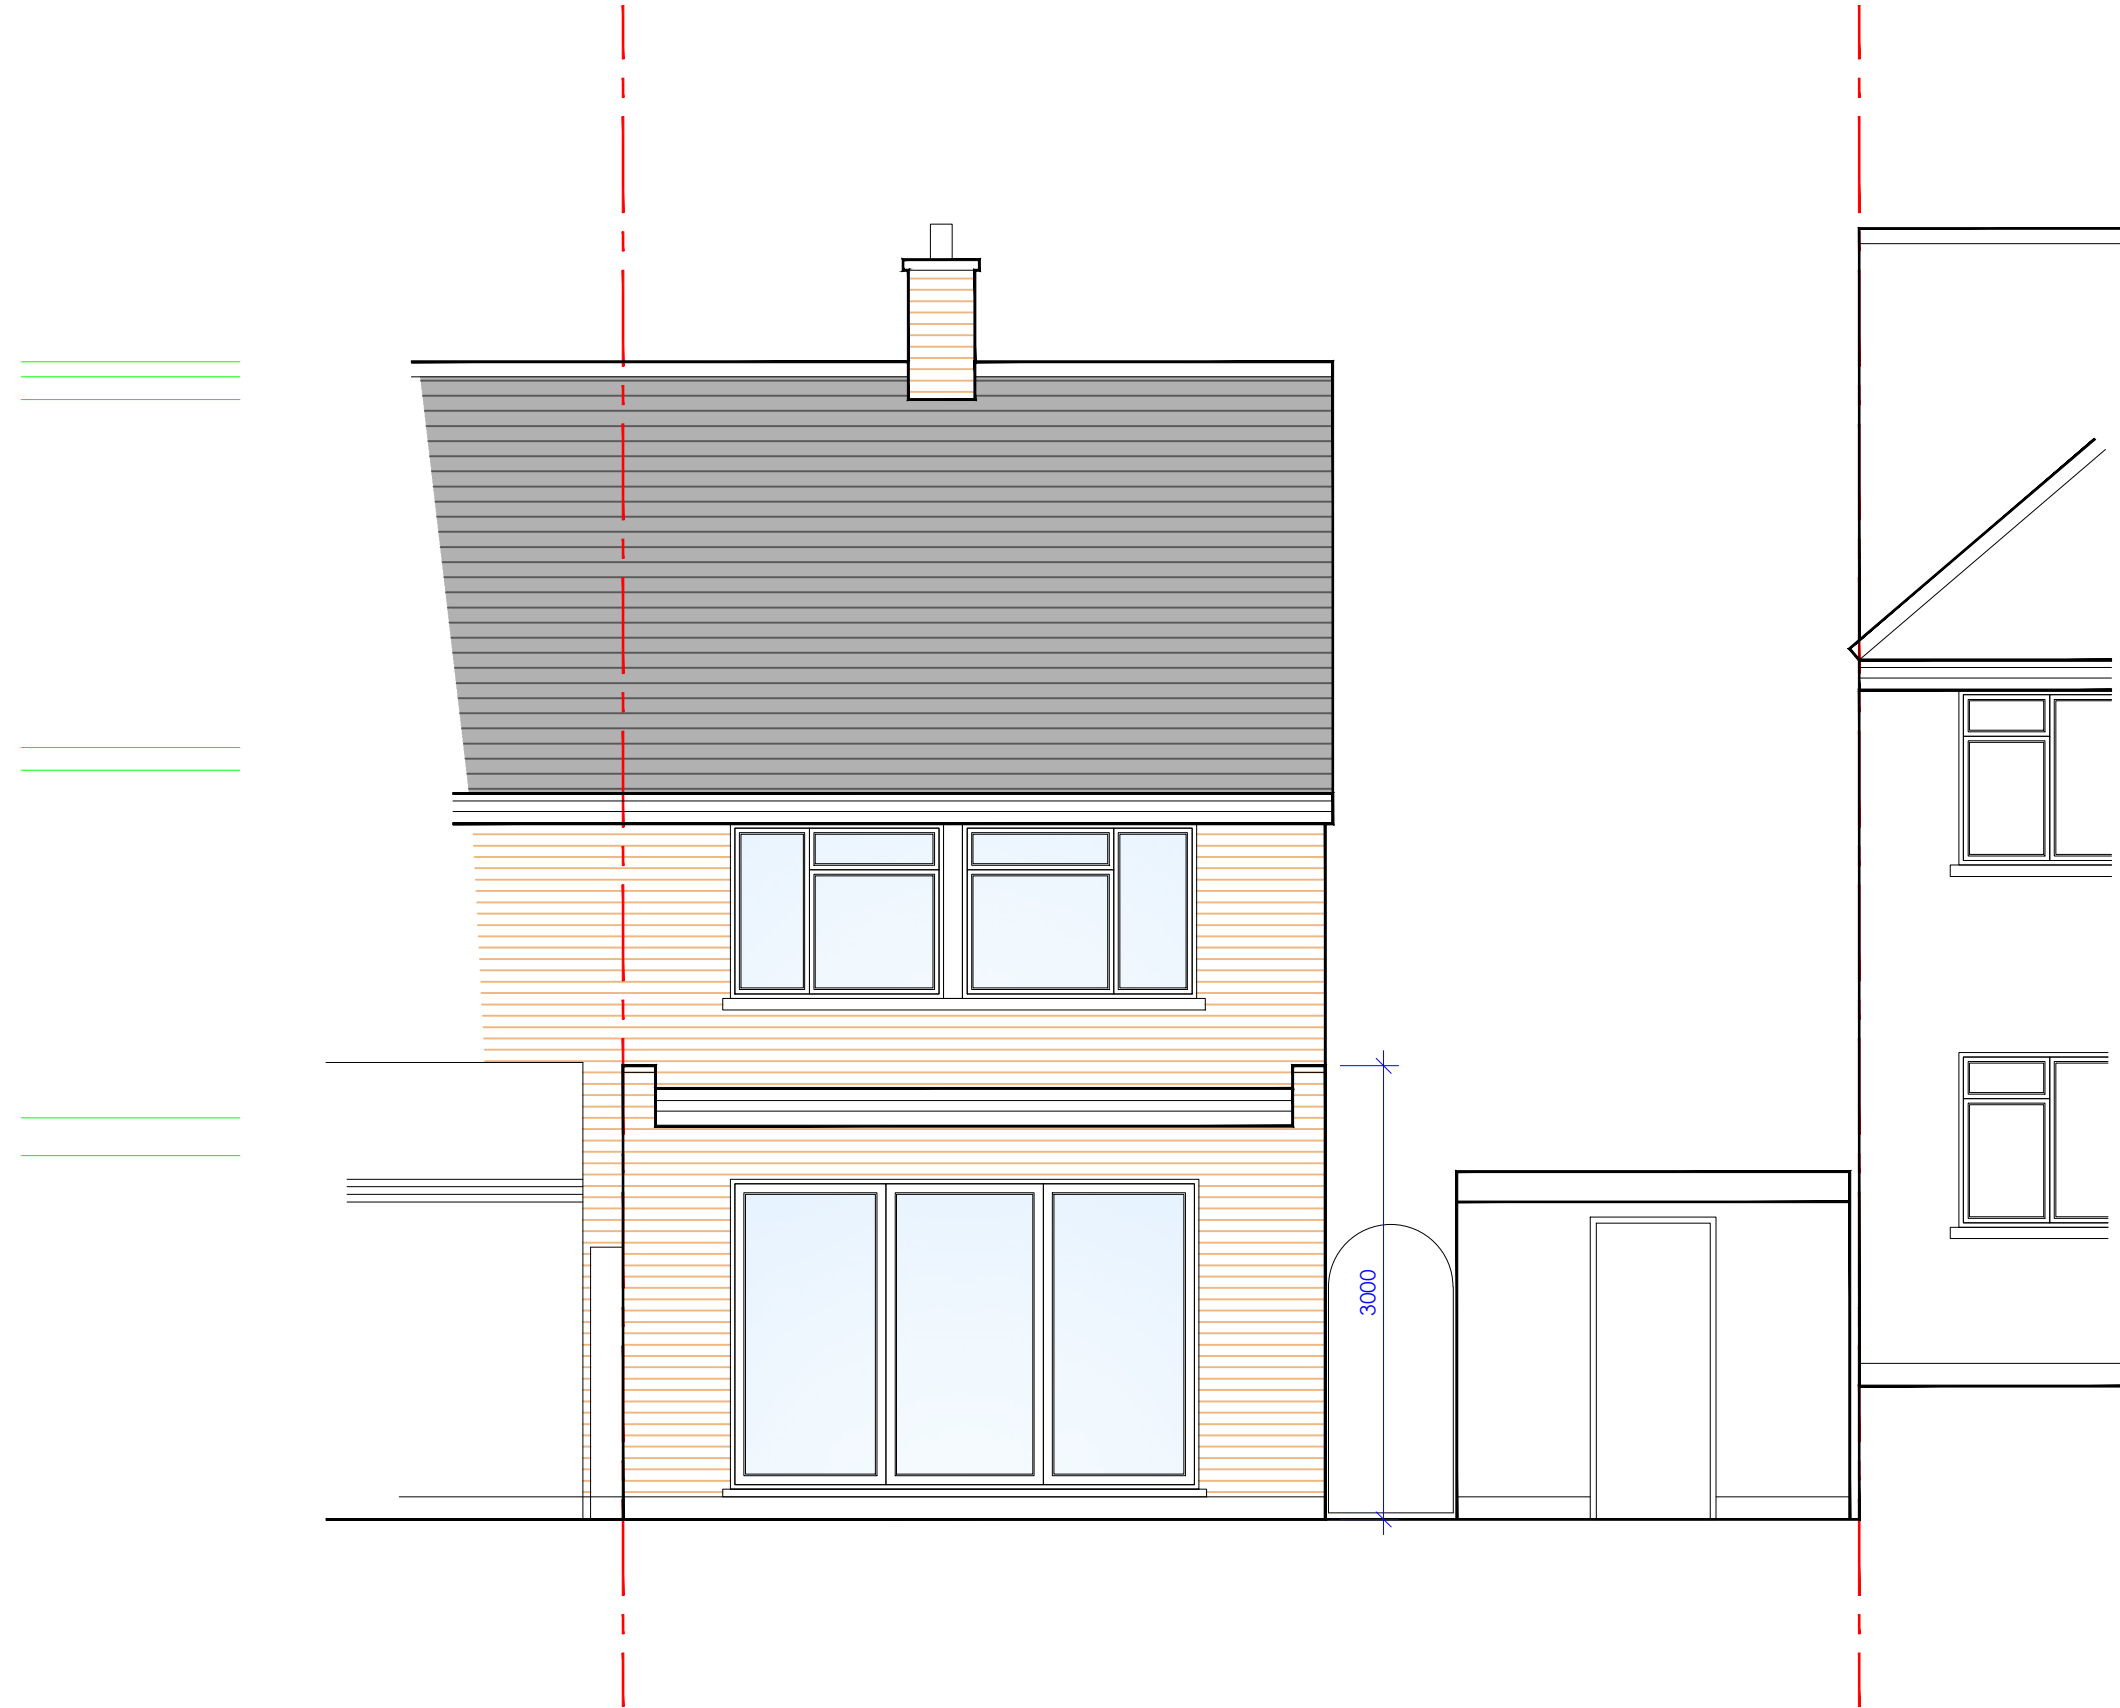


# PROPOSED SIDE ELEVATION A

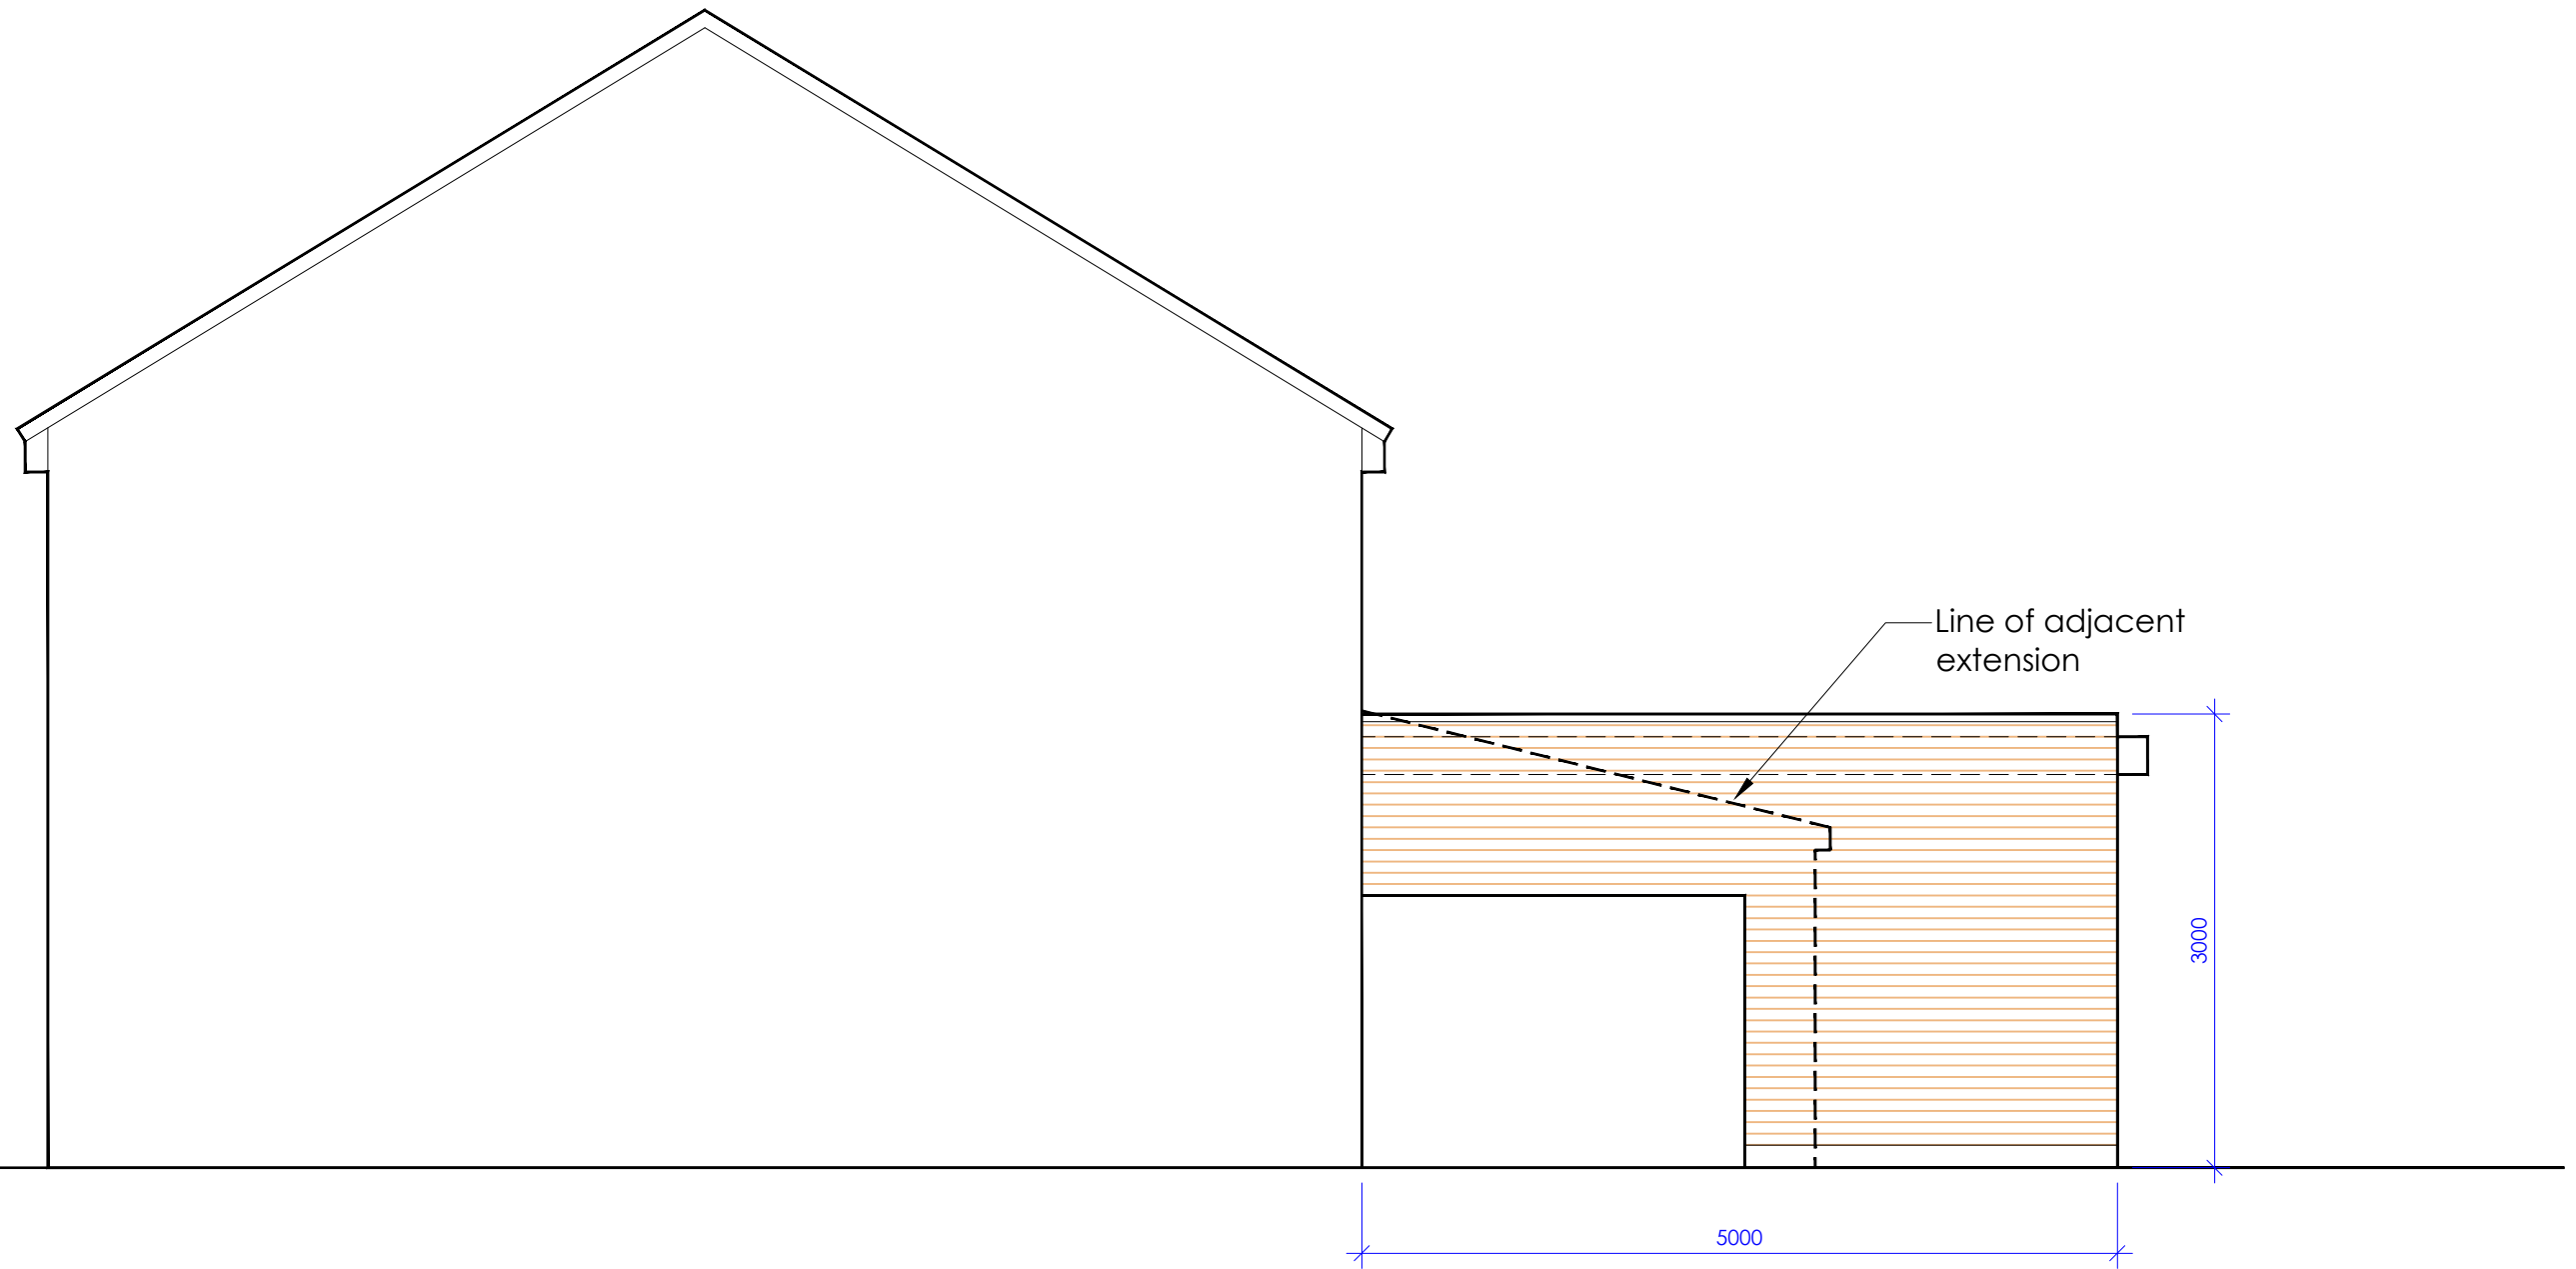

|           |                                   |          |                                    |           |           |
|-----------|-----------------------------------|----------|------------------------------------|-----------|-----------|
| Dwg. No:  | RA518/14PA                        | Title:   | Proposed Side Elevation A          | Drawn by: | SK        |
| Scale:    | 1:50(A3)                          | Address: | 37 Dorel Close<br>Luton<br>LU2 7JH | Date:     | July 2023 |
| Revision: |                                   | Client:  | Mr. A. Kumar                       |           |           |
| Project:  | Extension & Refurbishment Project |          |                                    |           |           |

# PROPOSED SIDE ELEVATION B

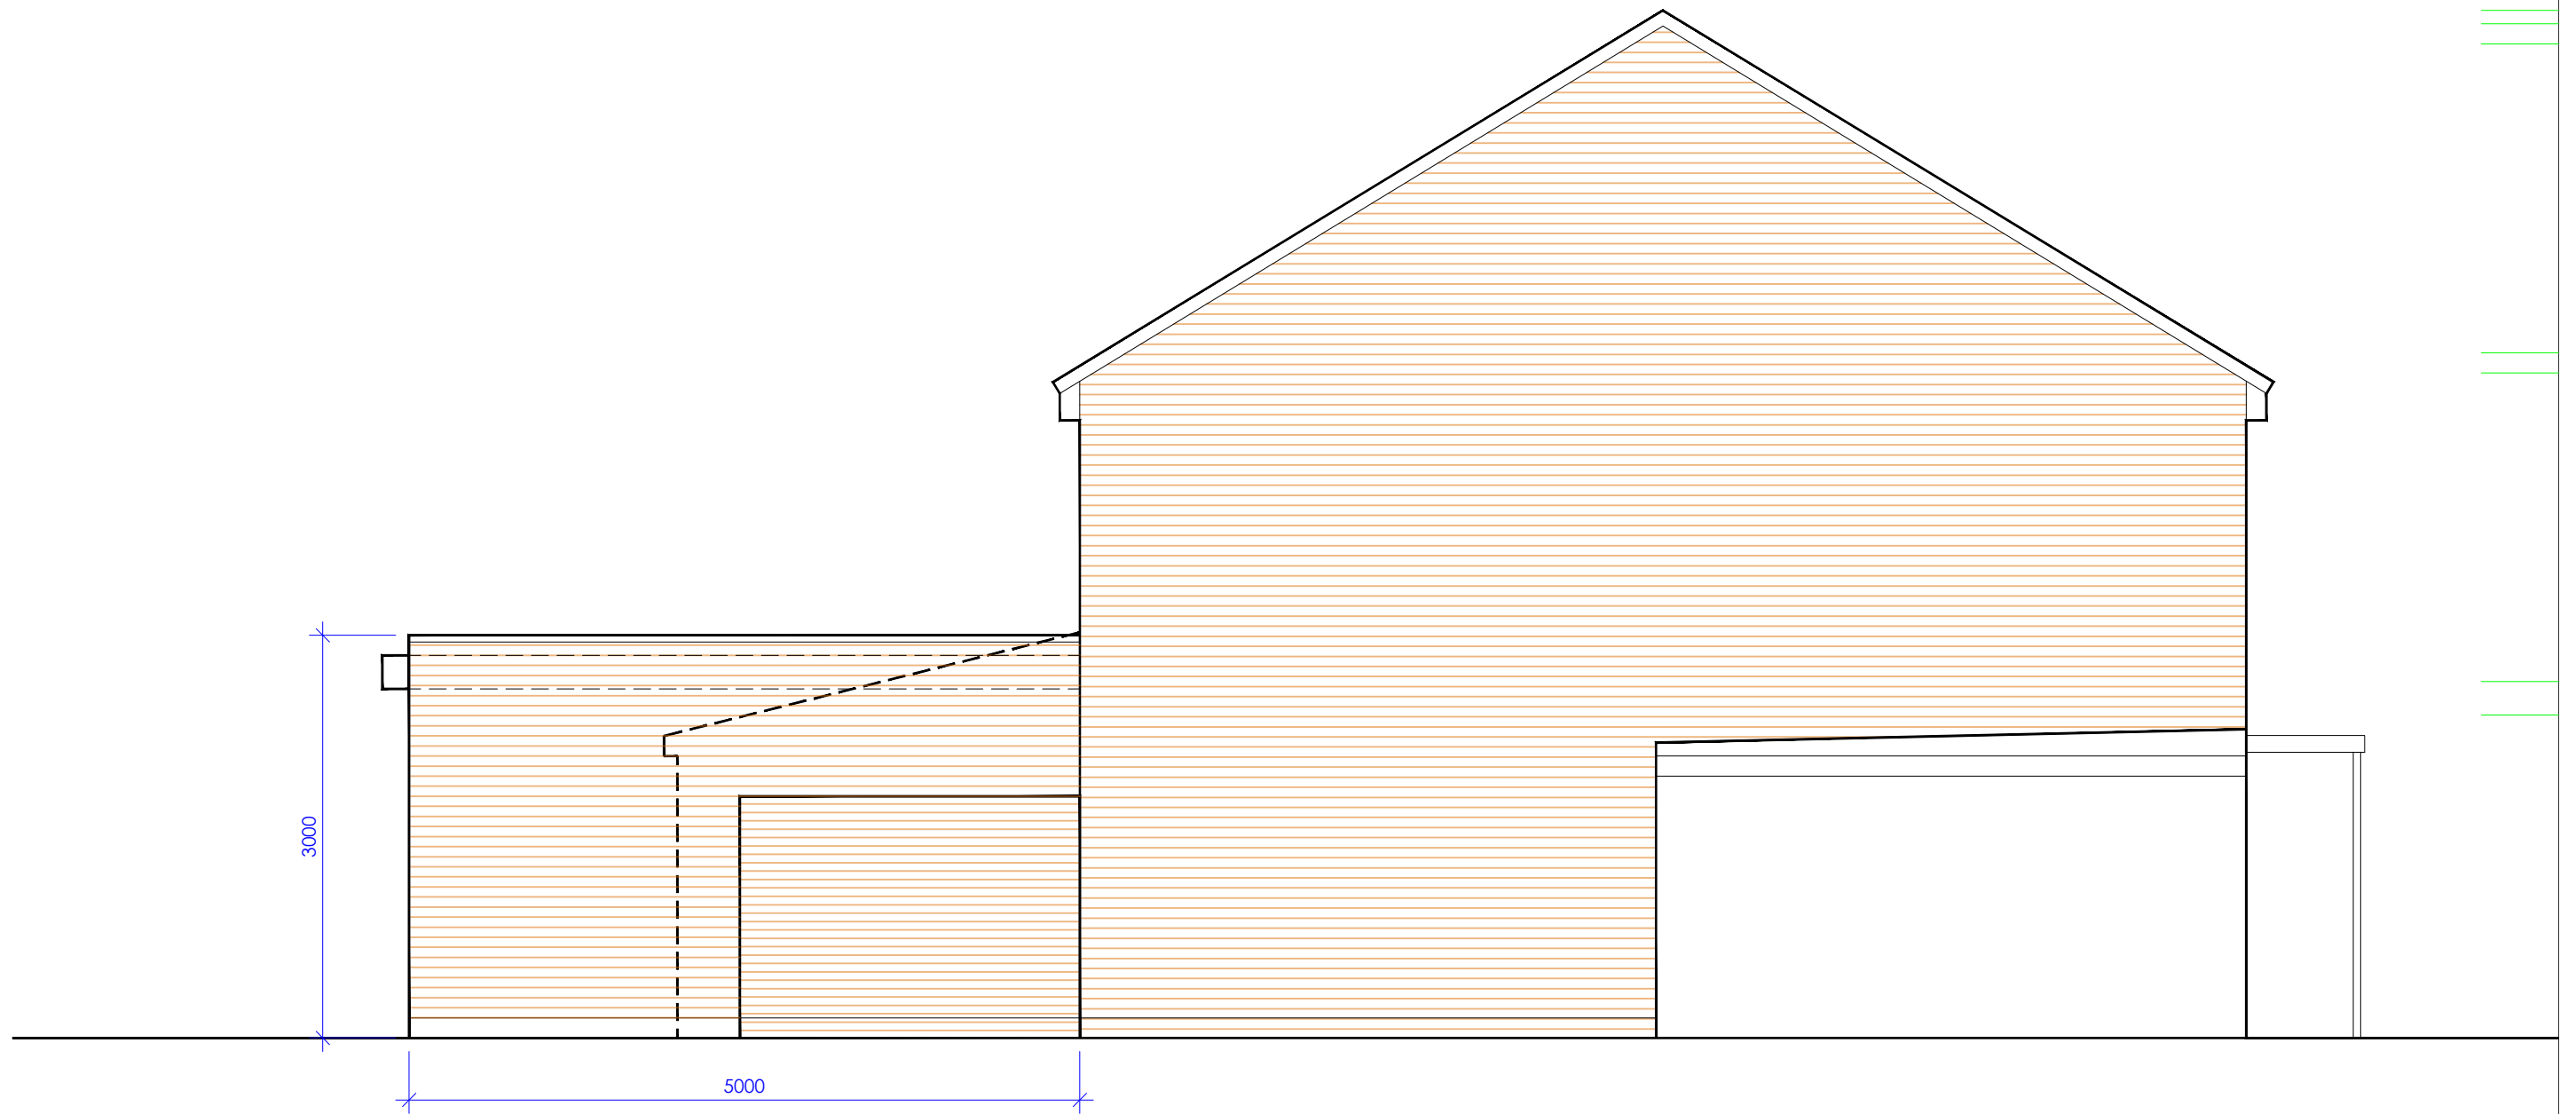

|           |                                   |          |                                    |           |           |
|-----------|-----------------------------------|----------|------------------------------------|-----------|-----------|
| Dwg. No:  | RA518/15PA                        | Title:   | Proposed Side Elevation B          | Drawn by: | SK        |
| Scale:    | 1:50(A3)                          | Address: | 37 Dorel Close<br>Luton<br>LU2 7JH | Date:     | July 2023 |
| Revision: |                                   | Client:  | Mr. A. Kumar                       |           |           |
| Project:  | Extension & Refurbishment Project |          |                                    |           |           |