


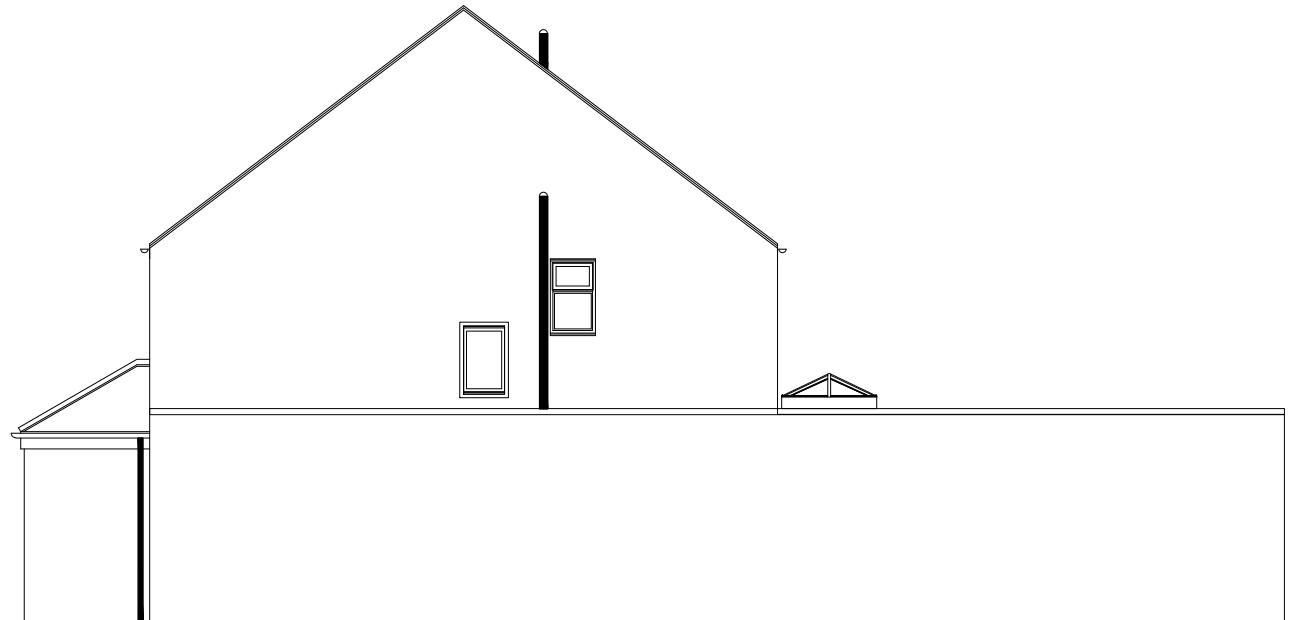


PROPOSED SIDE ELEVATION



PROPOSED FRONT ELEVATION



PROPOSED SIDE ELEVATION

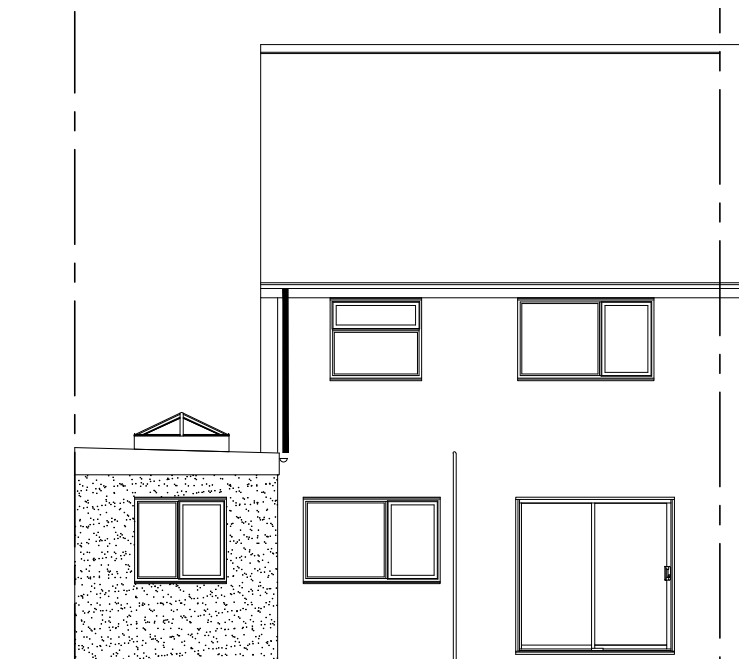

PROPOSED REAR ELEVATION

A	Extension reduced	20.11.23
Rev.	Revision Note	Date
Proposed Alterations to No. 9 Linton Road Whitley Bay Tyne and Wear - NE26 4NX		Scale 1:100
		Date 01.05.21
Title Proposed Elevations		Sheet No. 003A