



NORTH EAST ELEVATION
AS EXISTING

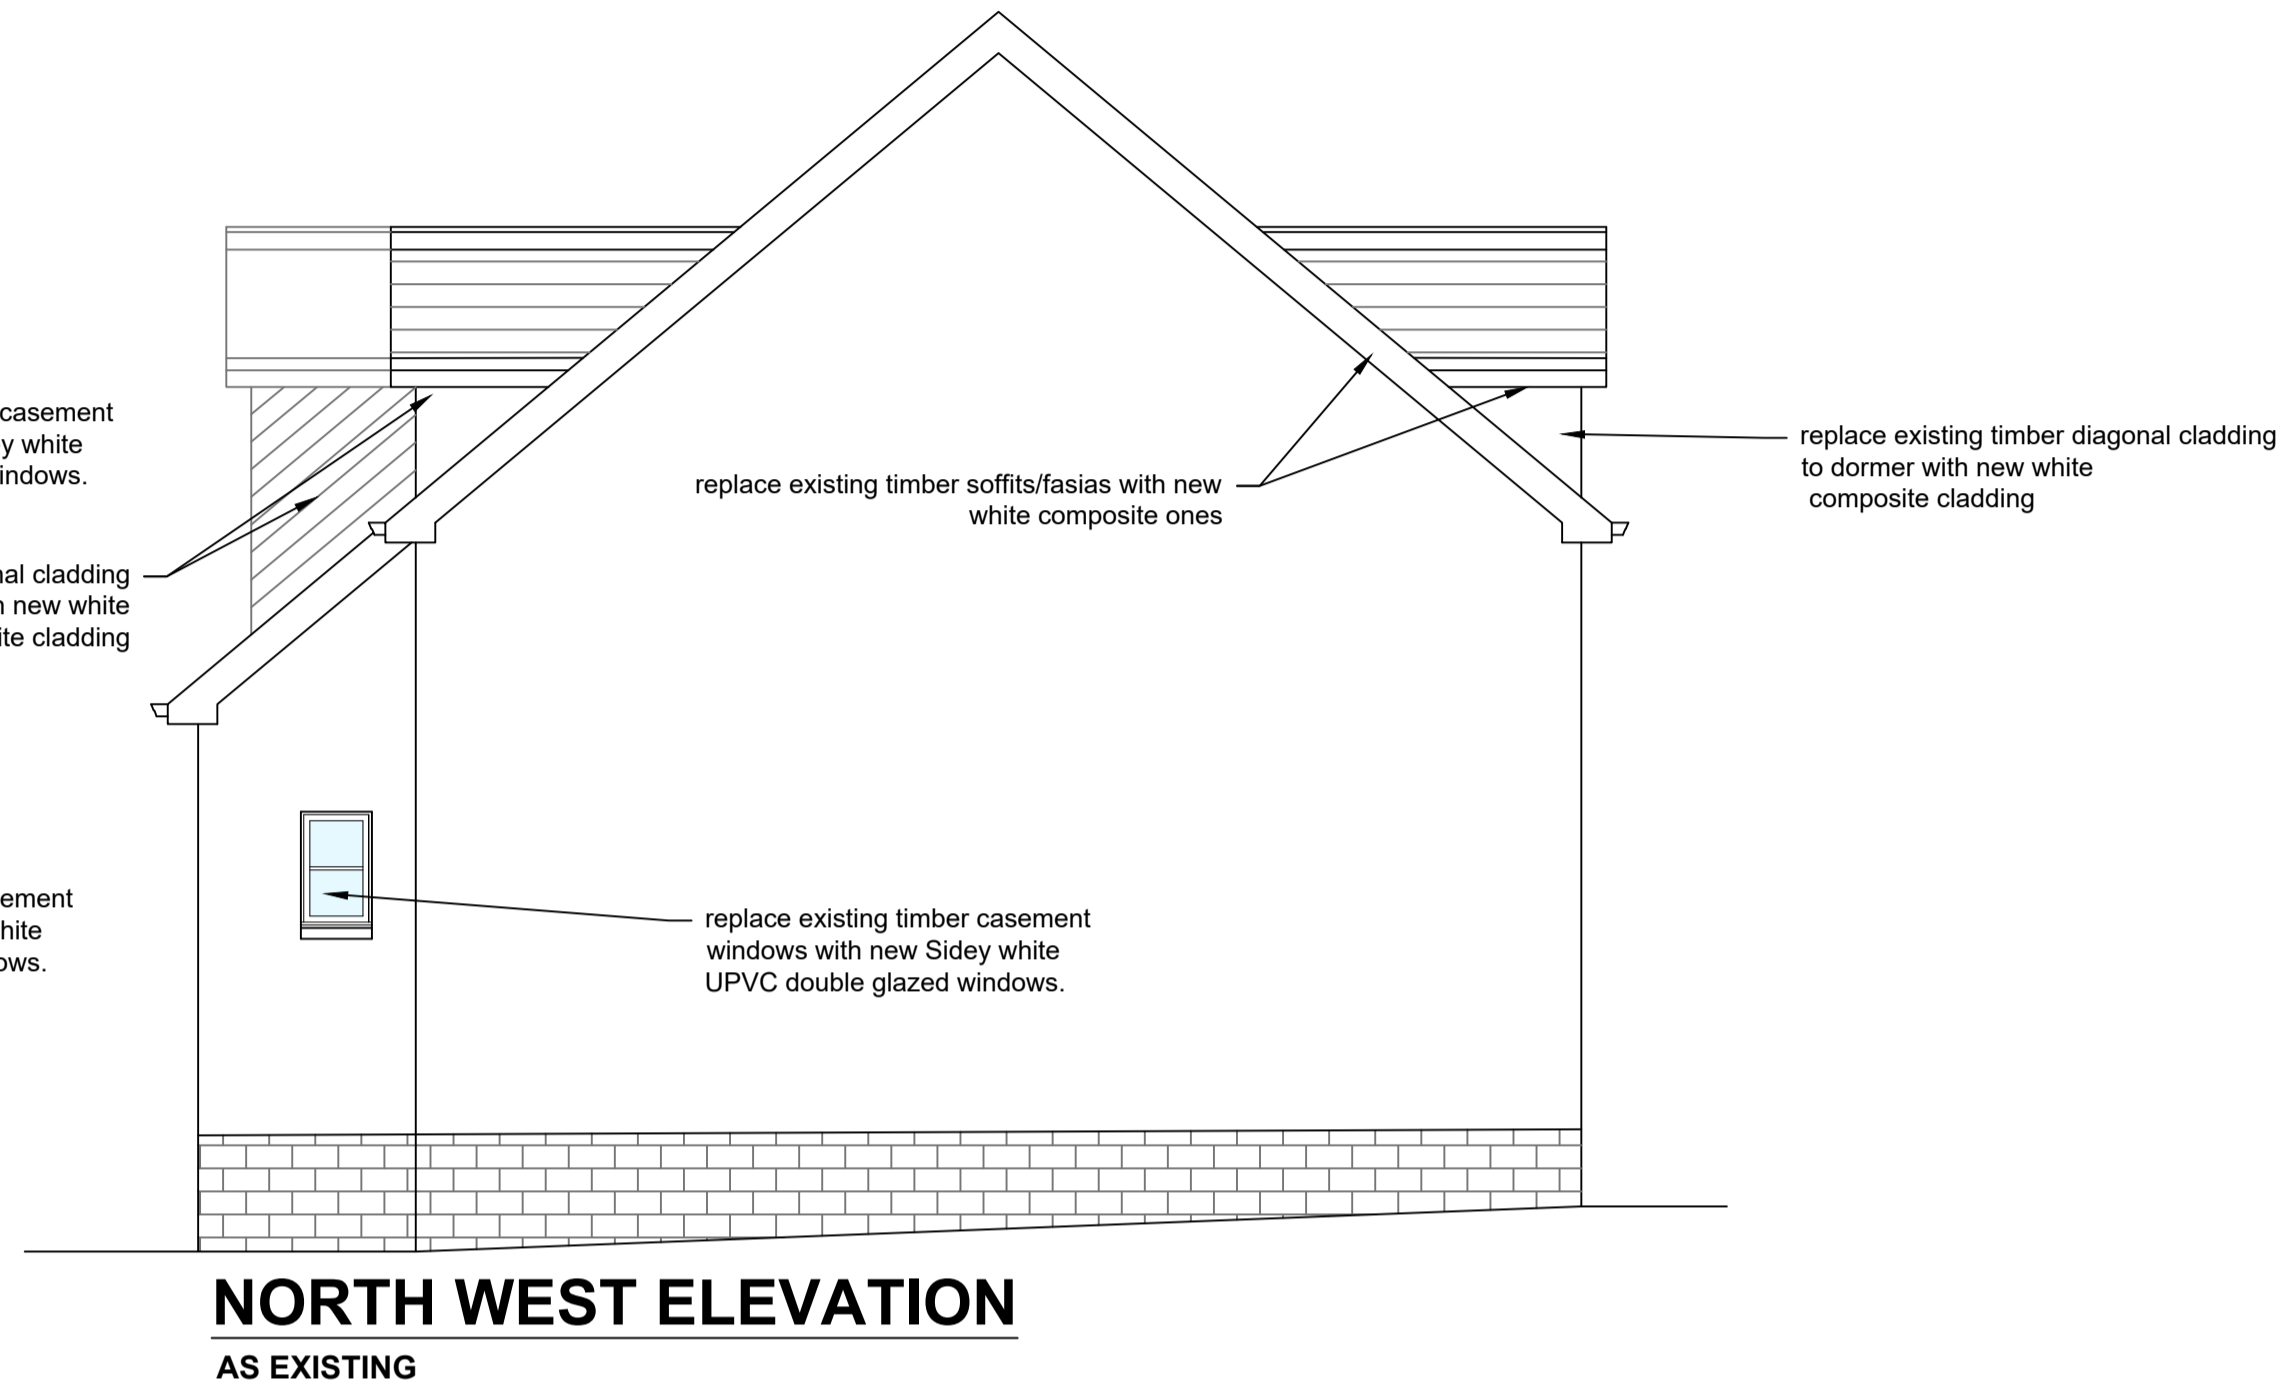


NORTH WEST ELEVATION
AS EXISTING



SOUTH WEST ELEVATION
AS EXISTING

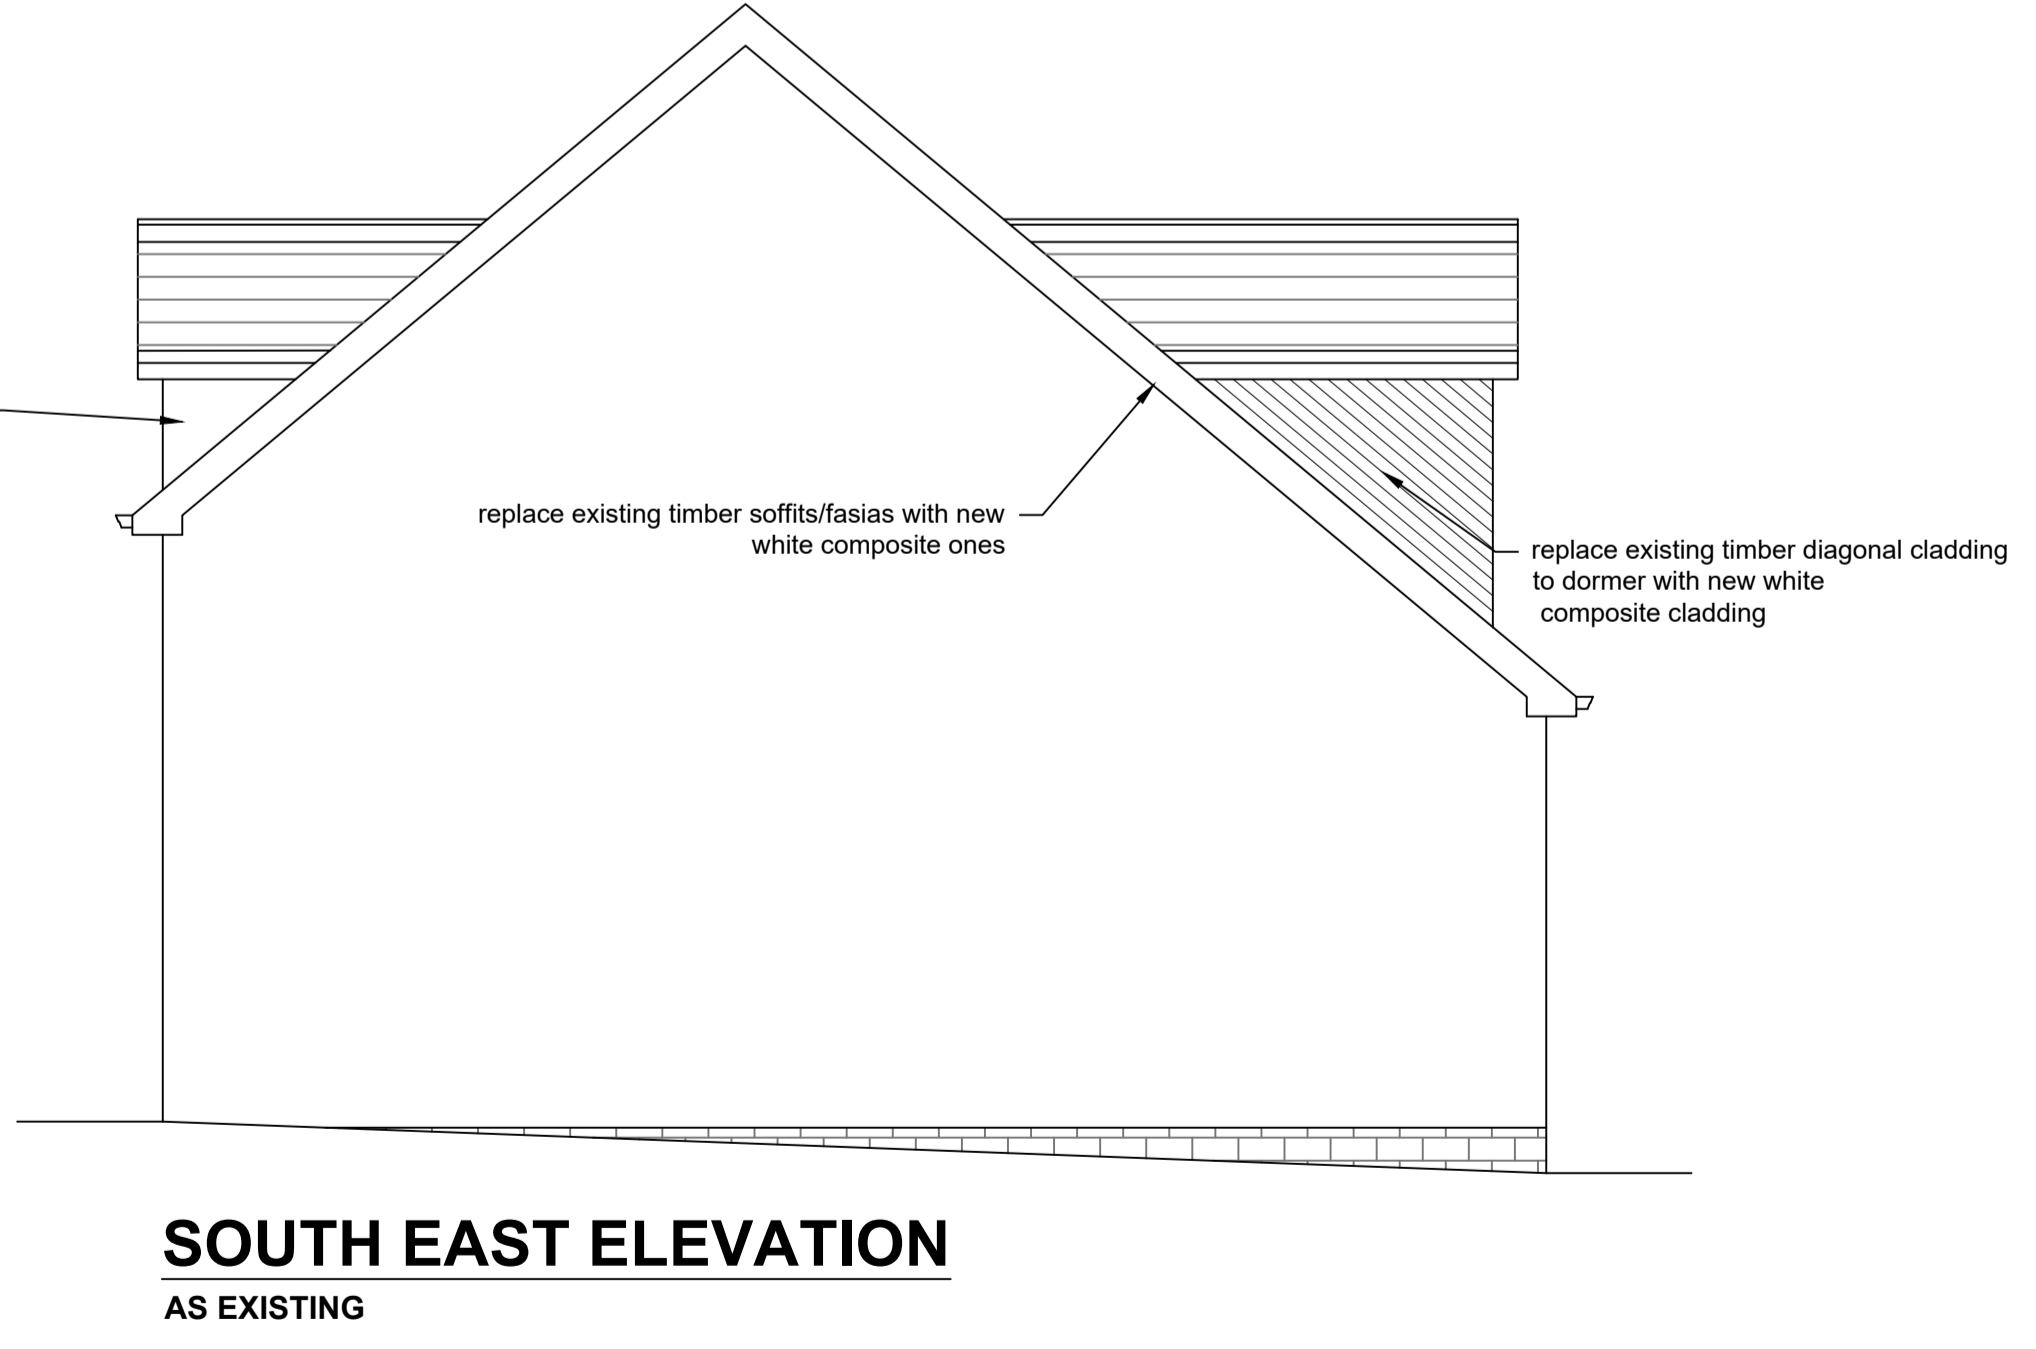

SOUTH EAST ELEVATION
AS EXISTING

 

AH Aidan Hume Design Ltd
Architectural Services
Unit 7
Tweed Horizon Business Centre
Newtown St Boswells
TD6 0JG
email:- aidan.ahdesign@outlook.com
tel:- 07792 599748 or 07788 420822

Project:
**3 WAVERLEY GARDENS,
DARNICK,
MELROSE
TD6 9AF**

Client:
MR & MRS GANT

Title:
ELEVATIONS (Planning)

Scale: 1:50	Paper size: A3	Drawn by: DP	Date: 13.11.23
Project no:	Drawing no:	Issue:	

AH318 P01 A

© Aidan Hume Design Ltd. This drawing should not be copied or reproduced, or used for other than the noted project, without prior consent.