


Hendrikz Design and Draughting Services for  
Rebecca Randall  
6 Valley View  
Tunbridge Wells  
Kent TN4 0SY

rebeccarandall.co.uk

NOTES

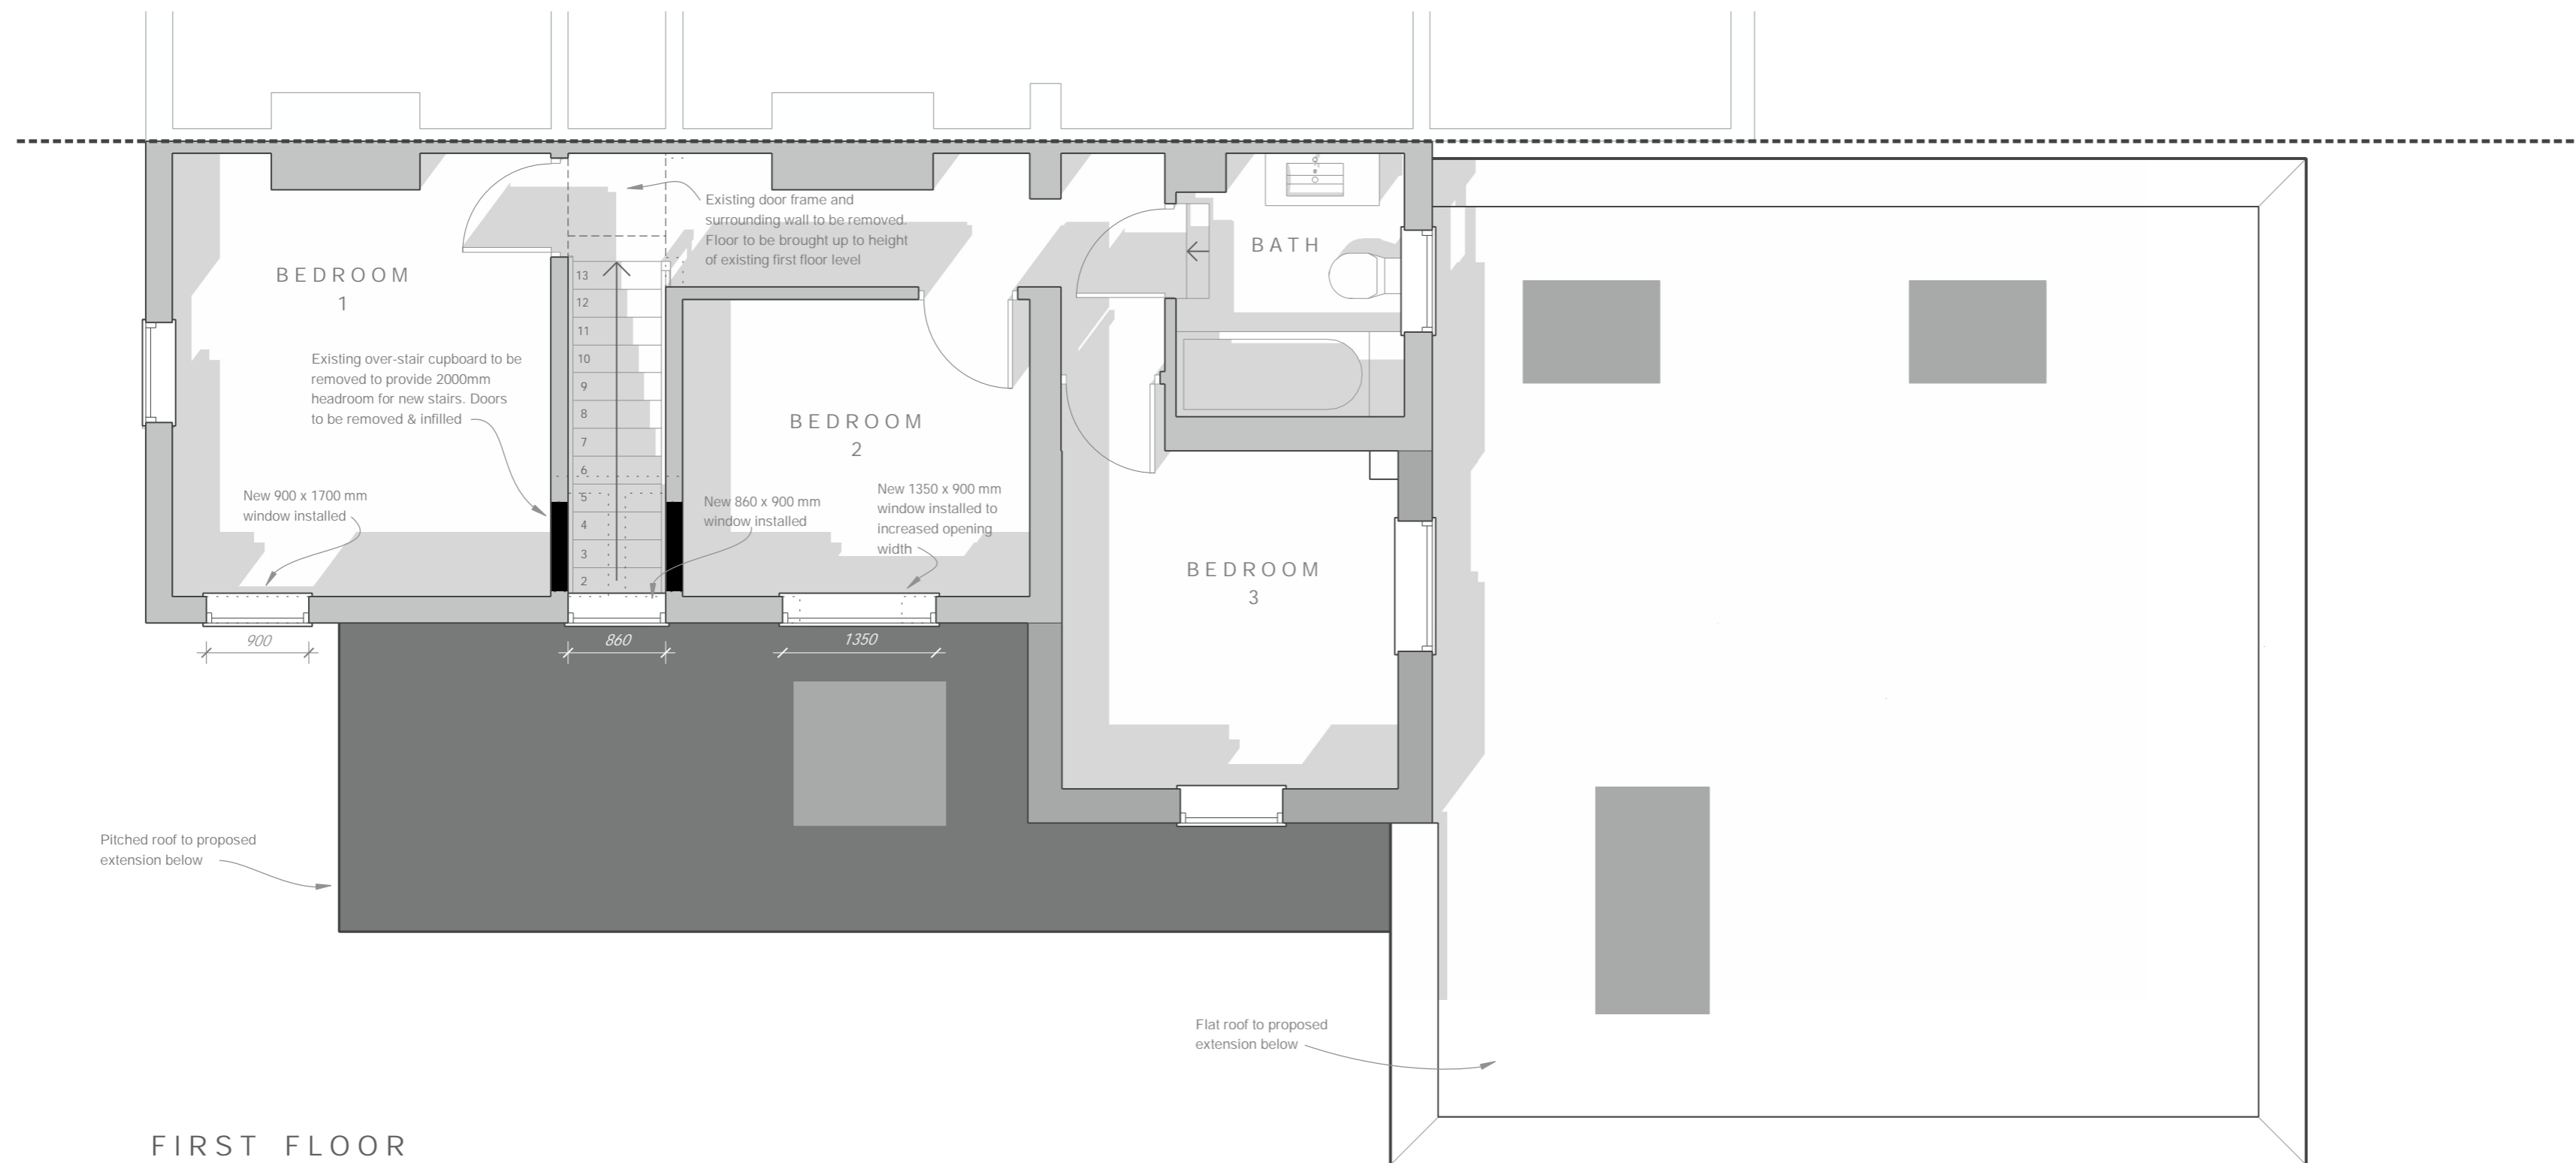

No.	Revision Details	By	Date
Drawn			TLH
Date			June 12, 2023

Project Title  
PROPOSED EXTENSIONS & ALTERATIONS

For  
R & T Poulson  
2 Hillside Cottages  
Frank's Hollow Road  
Bidborough  
Tunbridge Wells  
Kent TN3 0UB

Drawing Title  
PROPOSED FIRST FLOOR PLAN  
Project Number

028

Drawing Number Scale@A2

028/1/04 1:50