


LOCATION PLAN

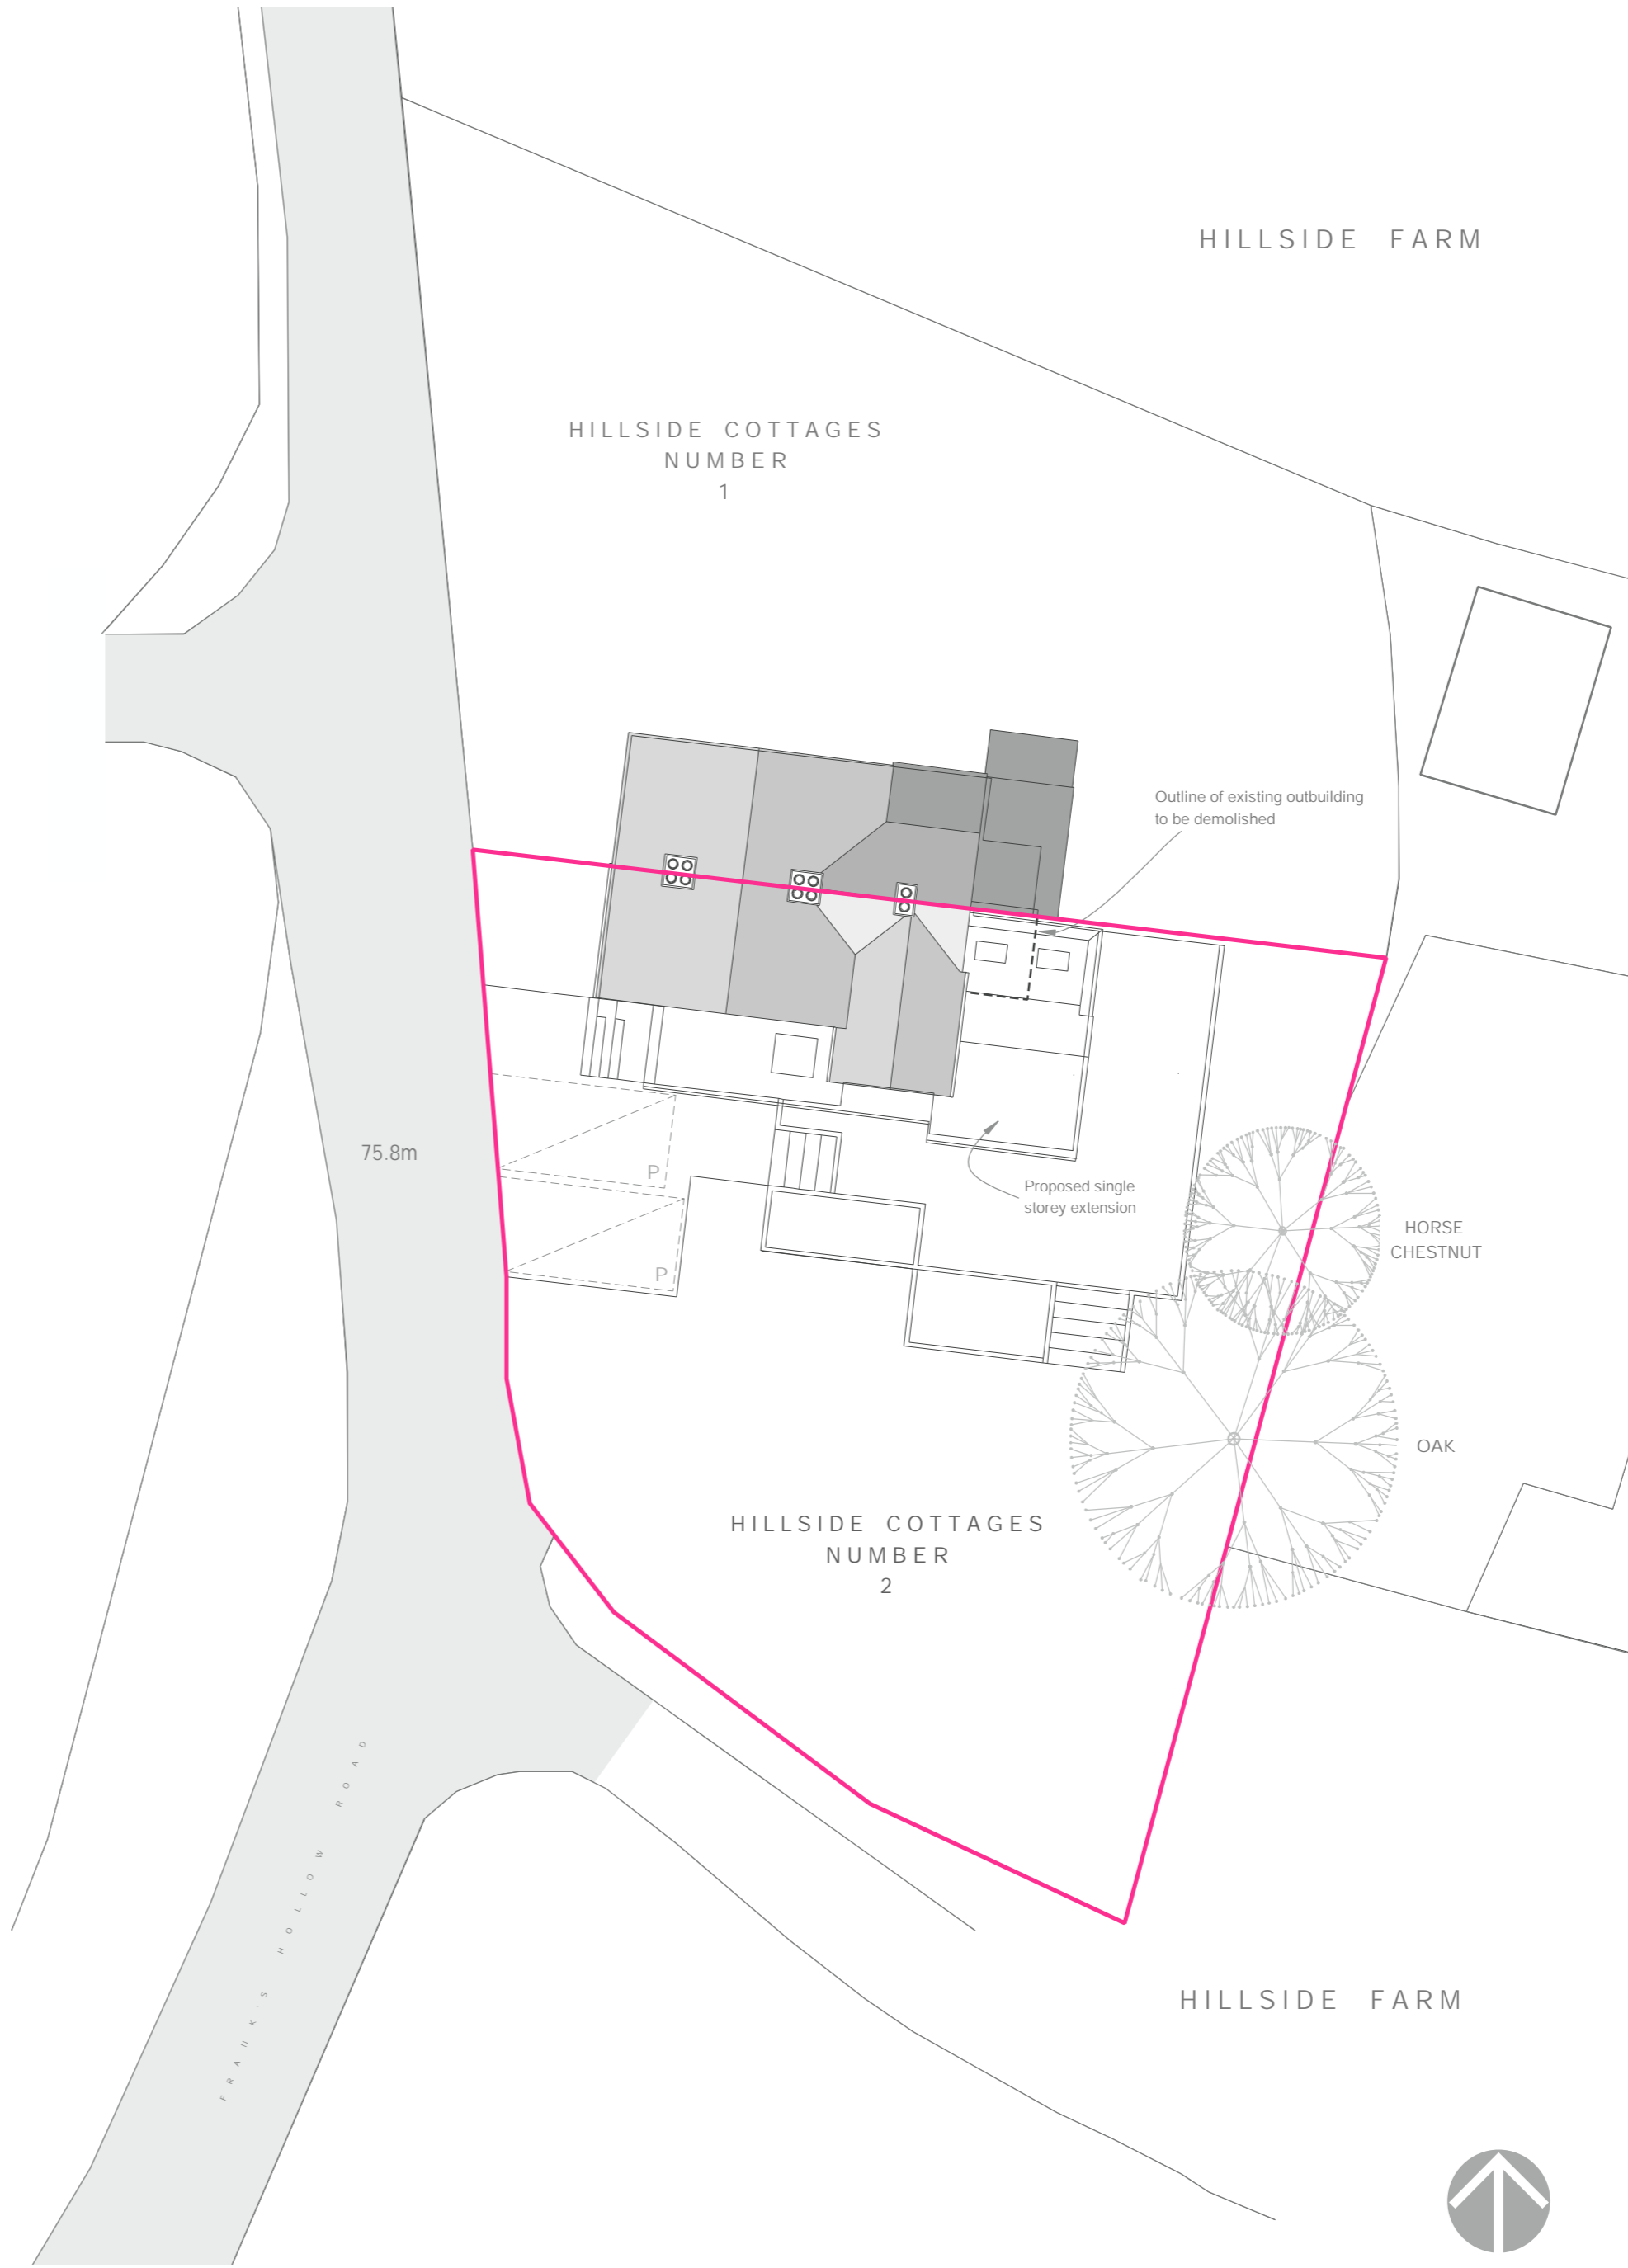

SITE PLAN

Hendrikz Design and Draughting Services for
 Rebecca Randall
 6 Valley View
 Tunbridge Wells
 Kent TN4 0SY

rebeccarandall.co.uk

NOTES

VOLUME OF EXISTING BUILDING PRE-1948
 = 300m³

VOLUME OF EXISTING EXTENSION
 = 84m³

VOLUME OF PROPOSED EXTENSIONS
 59.43 + 120.48 = 179.91³

TOTAL VOLUME OF EXTENSIONS
 = 263.92m³

No.	Revision Details	By	Date
Drawn			TLH
Date			November 9, 2023

Project Title
**PROPOSED EXTENSION &
 ALTERATIONS**

For
 R & T Poulson
 2 Hillside Cottages
 Frank's Hollow Road
 Bidborough
 Tunbridge Wells
 Kent TN3 0UB

Drawing Title
LOCATION & SITE PLAN

Project Number

028

Drawing Number

028/3/01

Scale@A2

1:2500 1:200