



Hendrikz Design and Draughting Services for
 Rebecca Randall
 6 Valley View
 Tunbridge Wells
 Kent TN4 0SY

reccarandall.co.uk

NOTES

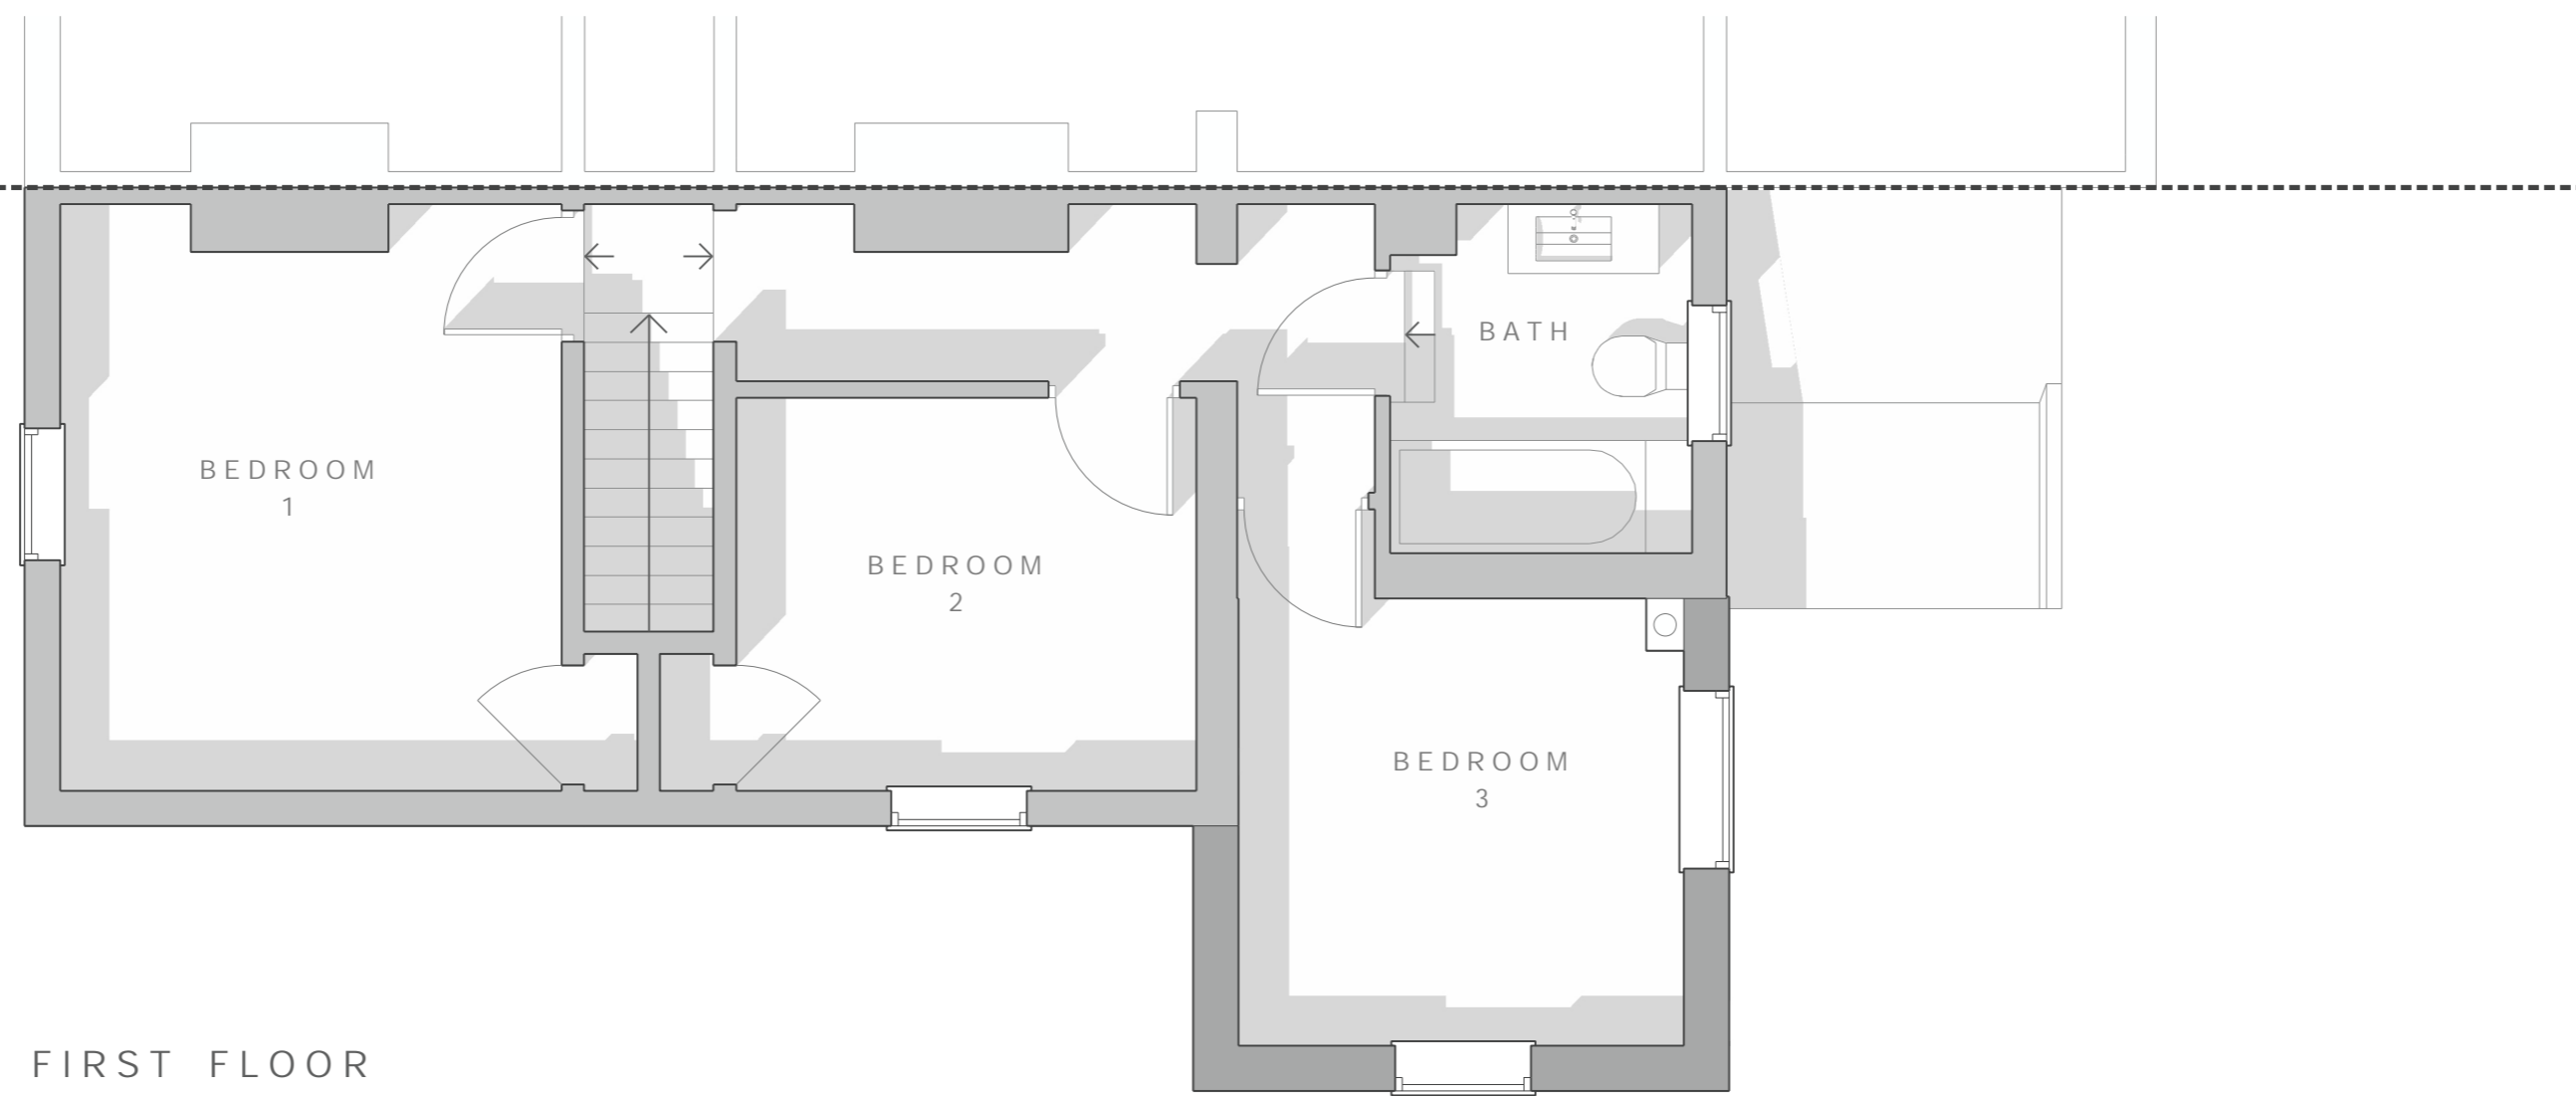

FIRST FLOOR

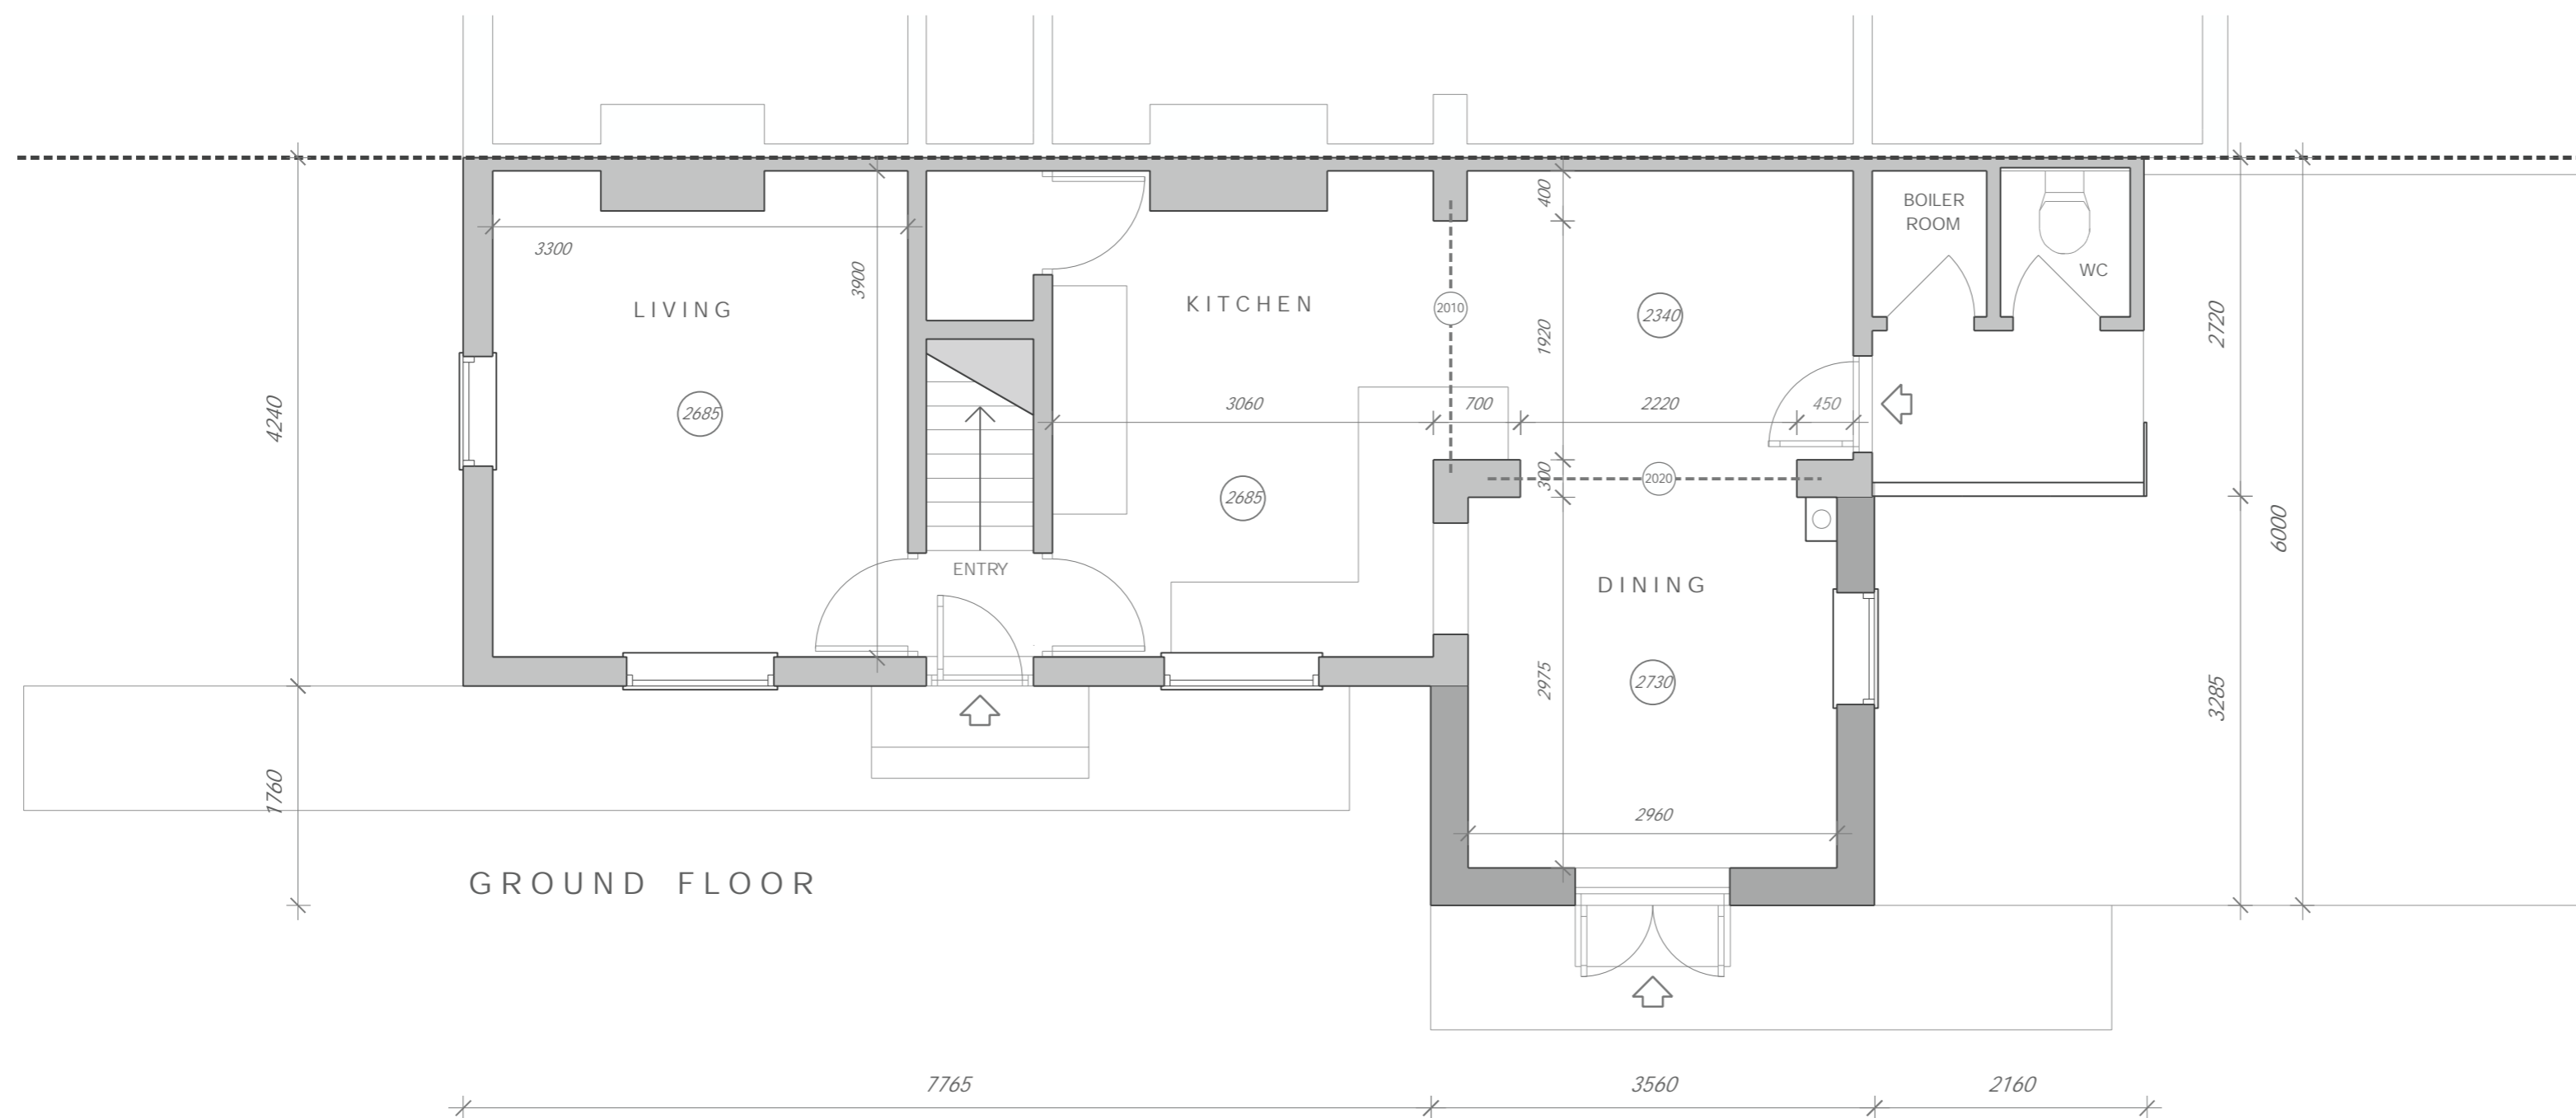

GROUND FLOOR

No.	Revision Details	By	Date
Drawn			TLH
Date			June 12, 2023

Project Title
**PROPOSED EXTENSIONS &
 ALTERATIONS**

For
 R & T Poulson
 2 Hillside Cottages
 Frank's Hollow Road
 Bidborough
 Tunbridge Wells
 Kent TN3 0UB

Drawing Title
EXISTING FLOOR PLANS

Project Number

028

Drawing Number

028/1/06

Scale@A2

1:50

