

PROPOSED EXTENSION CONSTRUCTION

PITCH ROOF : 25° PITCH SLATE TILE ROOF

FLAT ROOF : PARAPET ROOF CONSTRUCTION

WALLS : BLOCK WORK OF CAVITY CONSTRUCTION WITH EXTERNAL RENDER OR TIMBER CLADDING. FACING BRICKWORK TO REAR BOUNDARY PARAPET WALL


ROOFLIGHTS : TRIPLE-GLAZED

WINDOWS : TILT/TURN TRIPLE-GLAZED ALUMINIUM-CLAD TIMBER WITH SOME FIXED-LIGHTS

DOORS : TRIPLE-GLAZED ALUMINIUM-CLAD TIMBER DOOR SETS




SOUTH ELEVATION

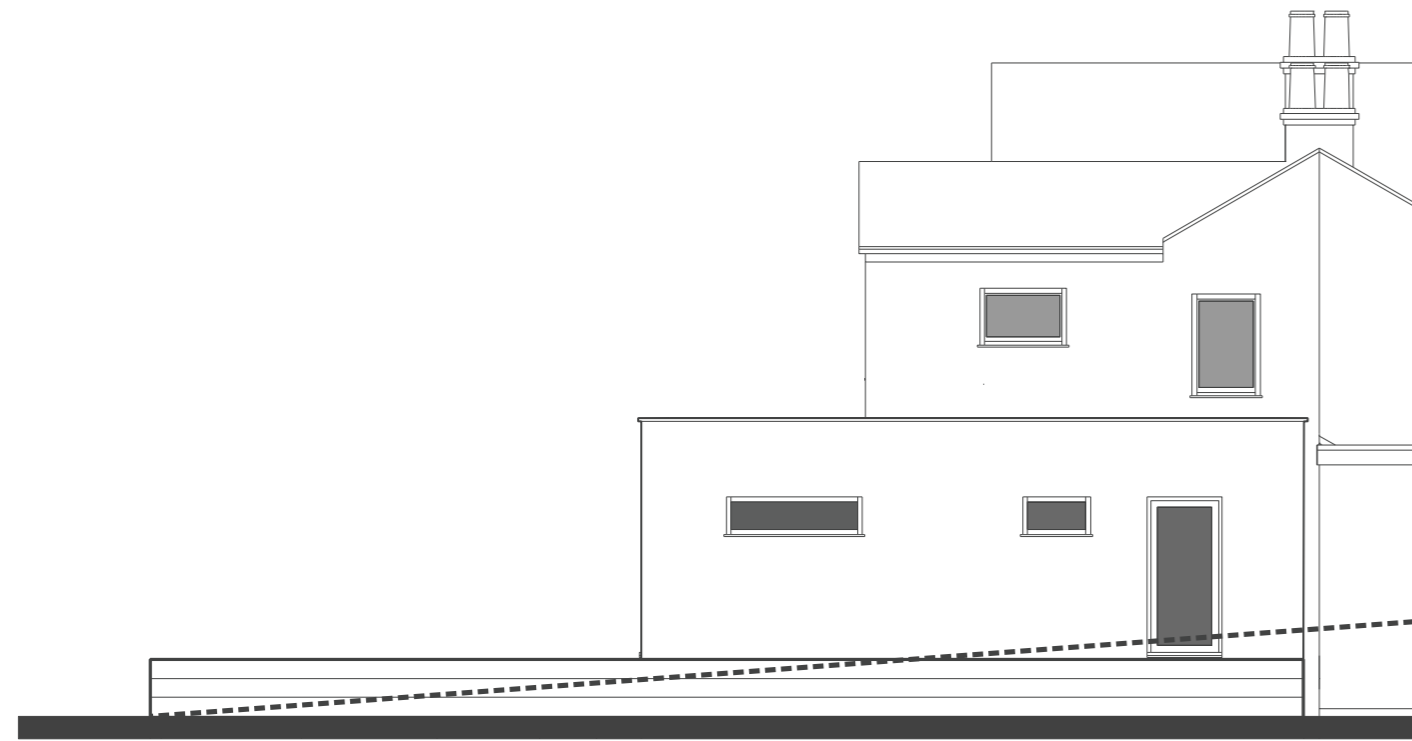

EAST ELEVATION



WEST ELEVATION

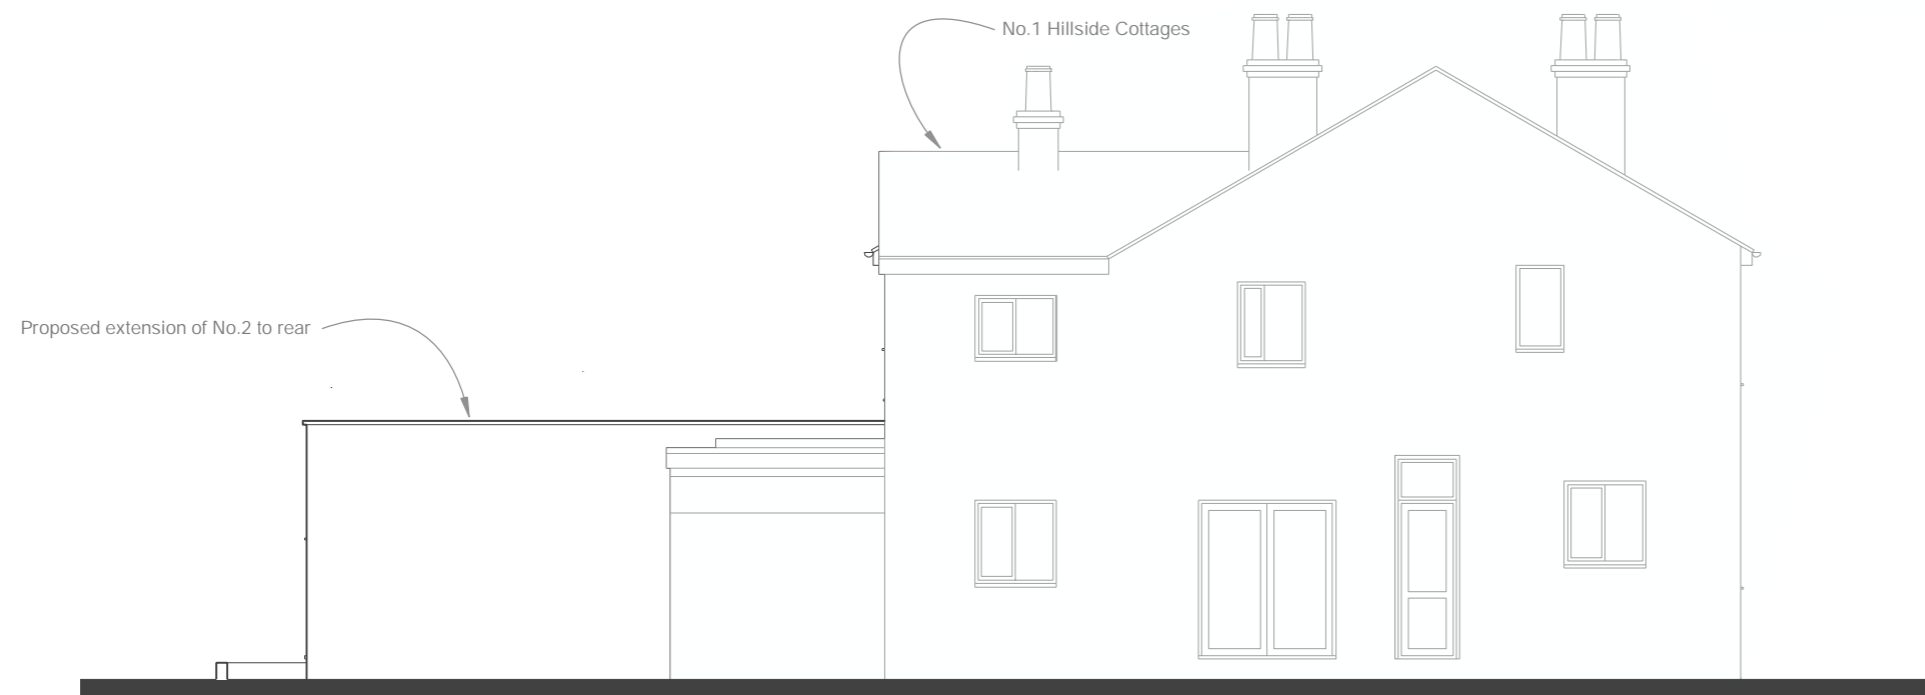

NORTH ELEVATION

Hendrikz Design and Draughting Services for
Rebecca Randall
6 Valley View
Tunbridge Wells
Kent TN4 0SY

rebeccarandall.co.uk

NOTES

No.	Revision Details	By	Date
Drawn			TLH
Date			June 12, 2023

Project Title
PROPOSED EXTENSIONS &
ALTERATIONS

For
R & T Poulson
2 Hillside Cottages
Frank's Hollow Road
Bidborough
Tunbridge Wells
Kent TN3 0UB

Drawing Title
PROPOSED ELEVATIONS

Project Number

028

Drawing Number

028/1/02

Scale@A2

1:100

