
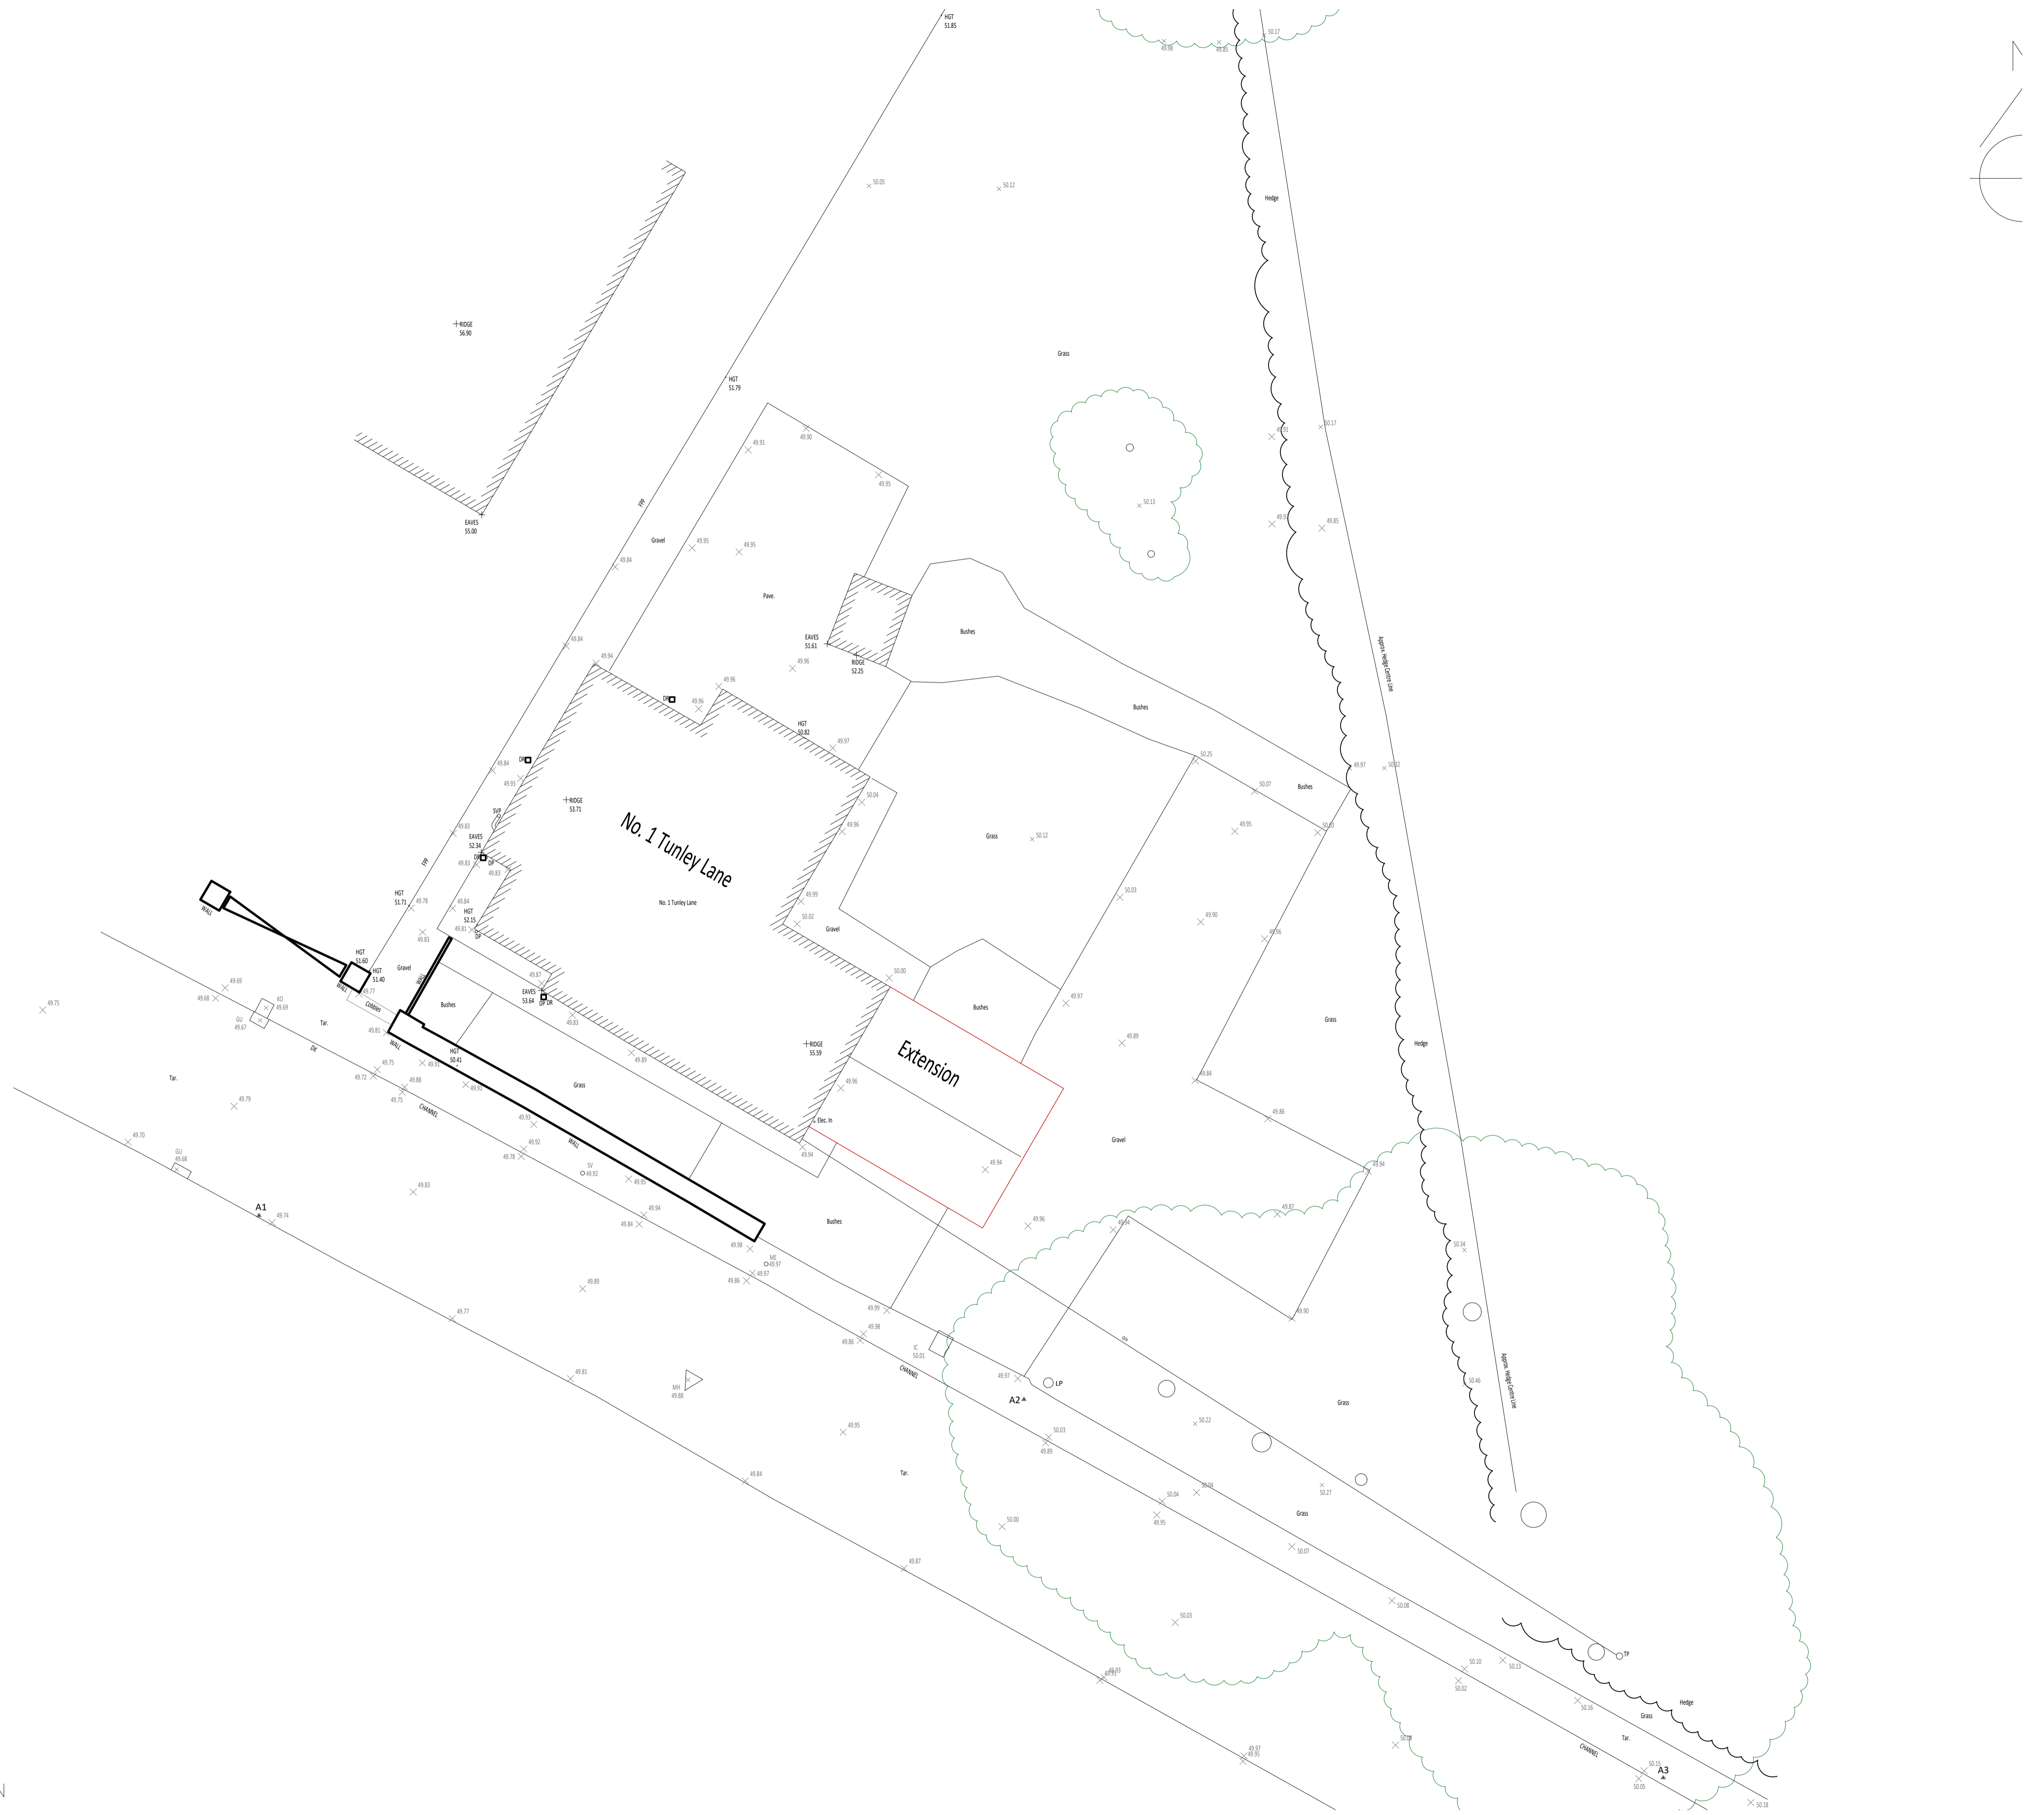


NOTES:
 This drawing is meant for design intent only.
 This drawing should not be scaled from.
 All dimension are to be checked and confirmed by the
 contractors prior to construction.
 mwbResidence accepts no responsibility for construction.

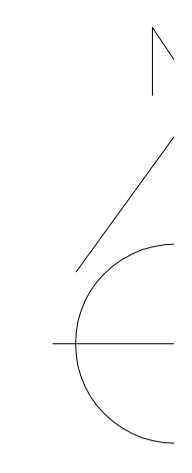

PROPOSED SITE PLAN

Drawing No: 292-02101

Status: BUILDING CONTROL

P01	First Issue
REVISION	NOTES



Project No: 292
 Client: Mr David Tinsley & Cathy Kelly
 Project Address:
 1 TUNLEY LANE
 WRIGHTINGTON

Date: 21.02.2022
 Drawing Title:
 PROPOSED SITE PLAN
 Scale: 1:50 @ A1
 Drawn by: MB Checked by: MWB