


REV	DATE	DESCRIPTION	DRW	CHK
P01	2023-08-04	FIRST ISSUE	LAV	NM

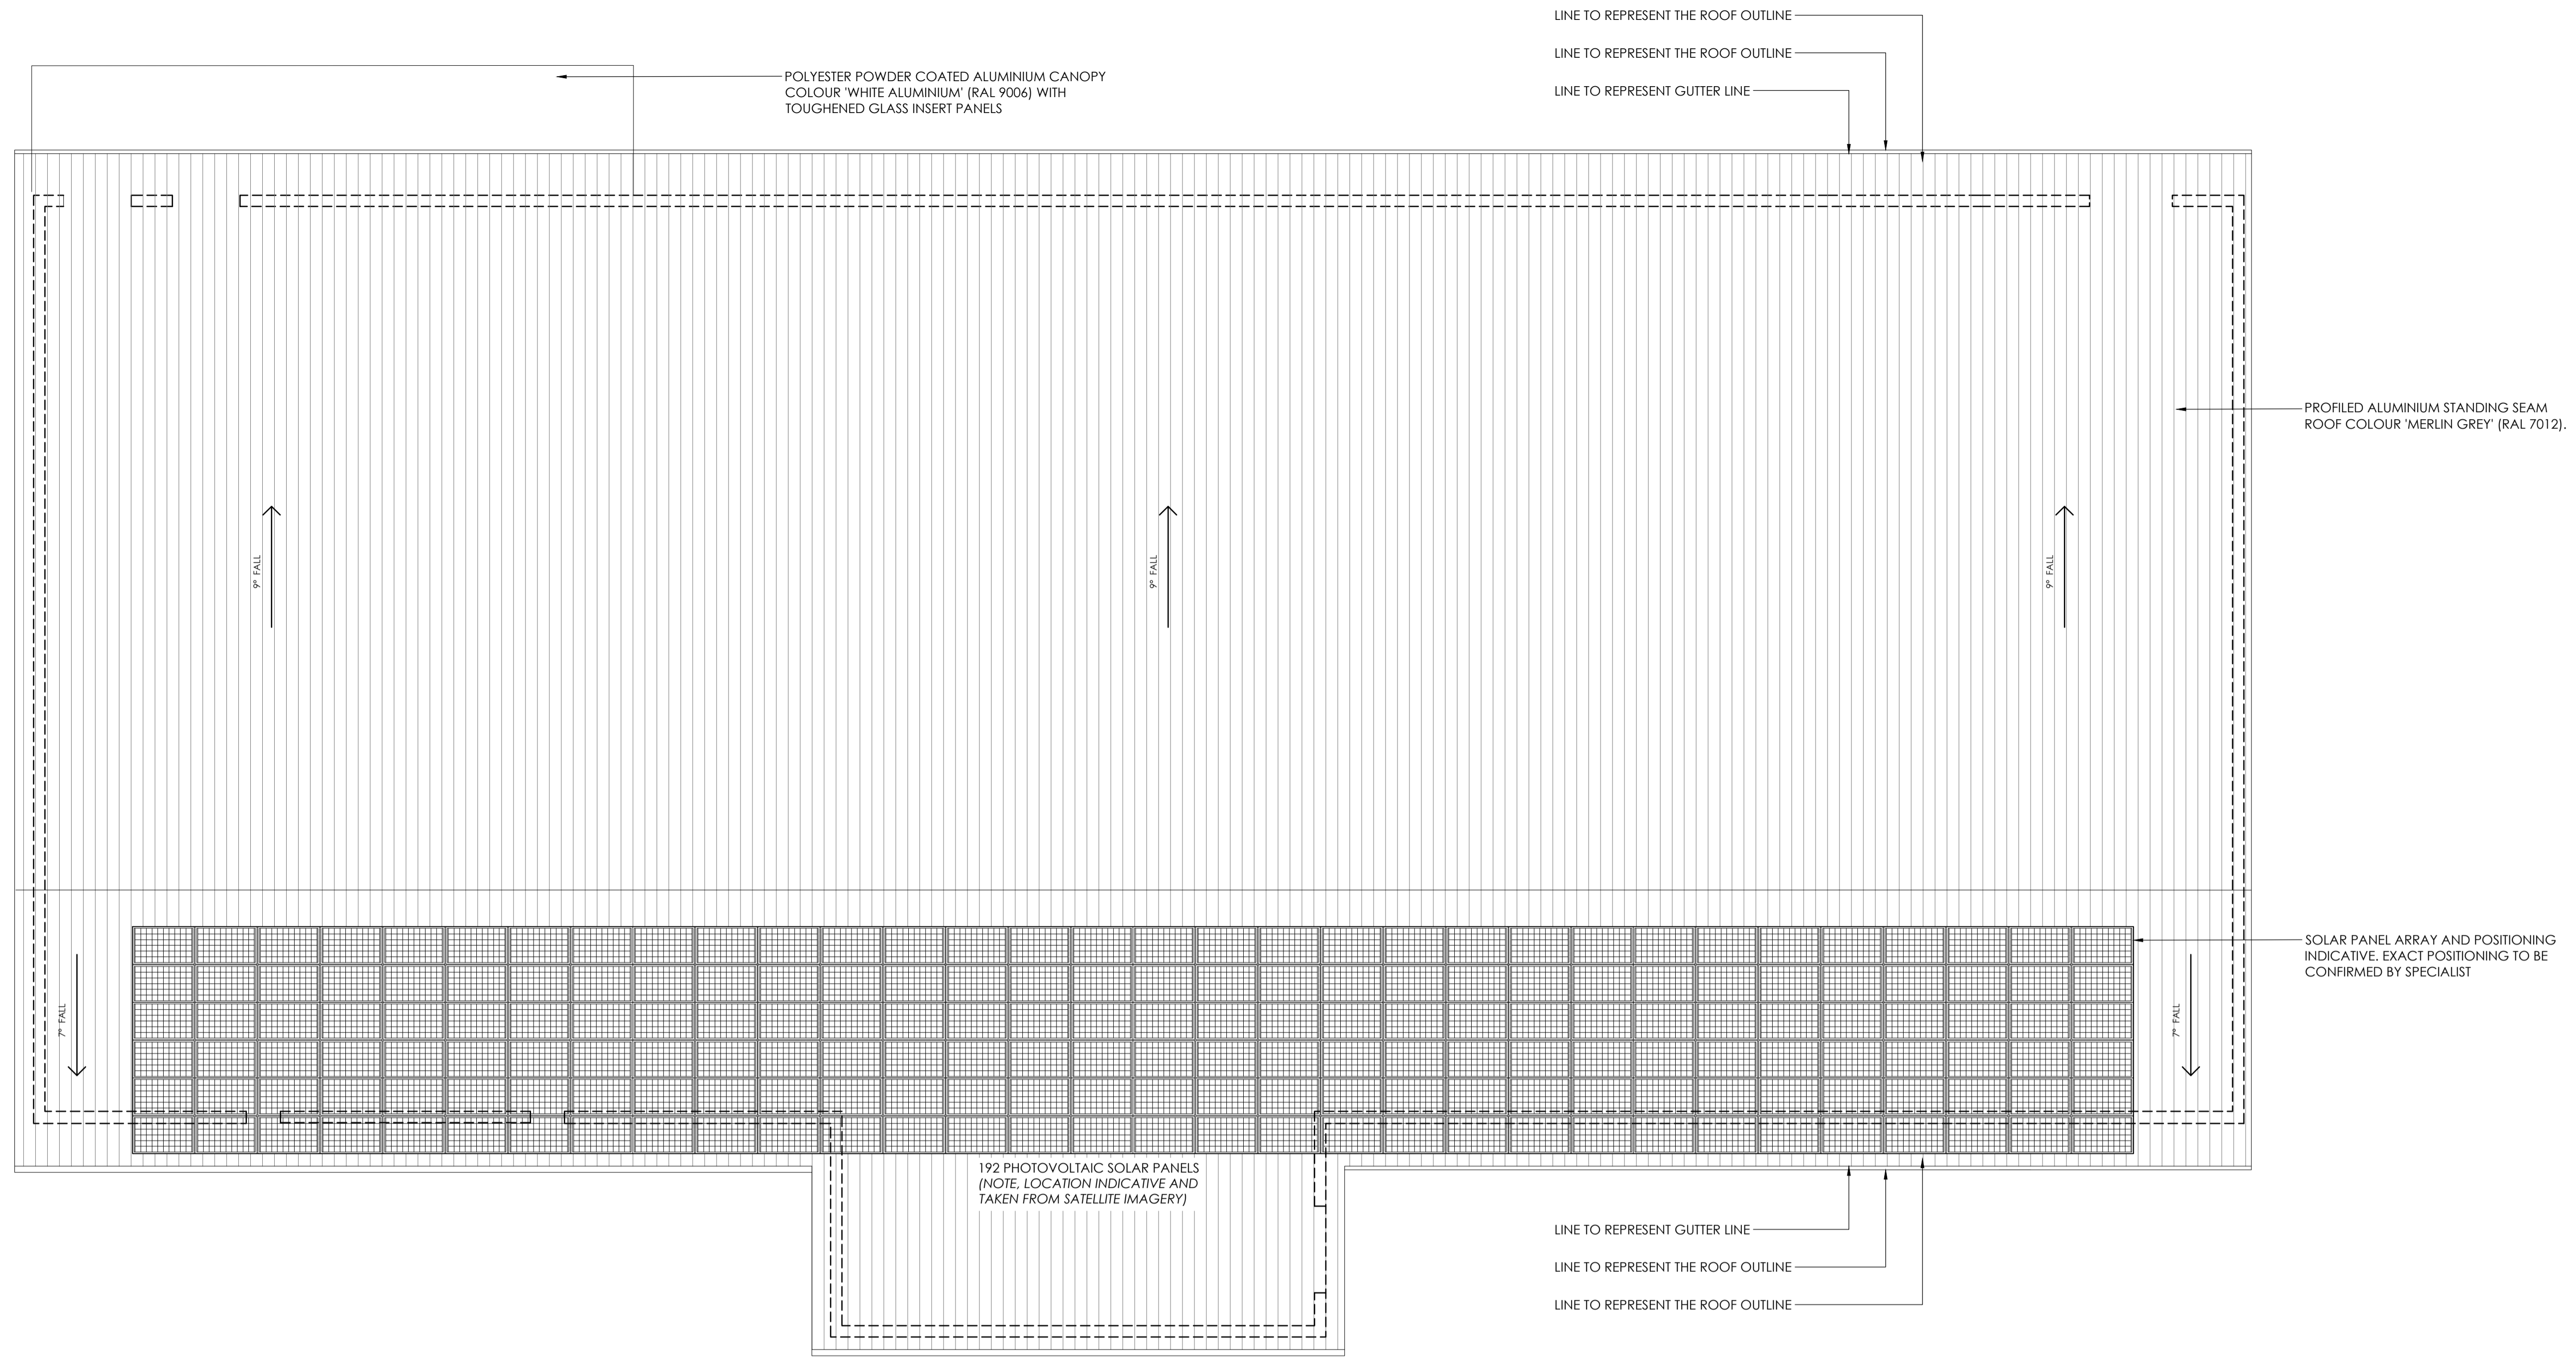

Client
Aldi Stores Ltd.

Project Title
Aldi - STIRLING

Project Address
**28 SPRINGBANK ROAD,
STIRLING, FK7 7WR**



Drawing Title
EXISTING ROOF PLAN

Job No.	Originator	Zone	Level	Type	Role
79-E0514 PA	PA	XX	XX	DR	A
System Classification	Drawing No.	Subability	Revision		
PM_40_50_21-0008	S4	S4	P01		
Drawn	Checked	Date	Scale	Size	
LAV	NM	2023-08-01	1:100	A1	

Studio 303, Mailing Exchange,
Haults Yard, Walker Road,
Newcastle Upon Tyne,
NE6 2HL

One Lochrin Square,
92 Fountainbridge,
Edinburgh,
EH3 9QA

t : 0191 260 5551
e : admin@projektarchitects.com
w : www.projektarchitects.com

Architects | Construction

