


© Crown copyright and database rights 2021 OS 100038864

Reproduction in whole or in part is prohibited

without the permission of Ordnance Survey.

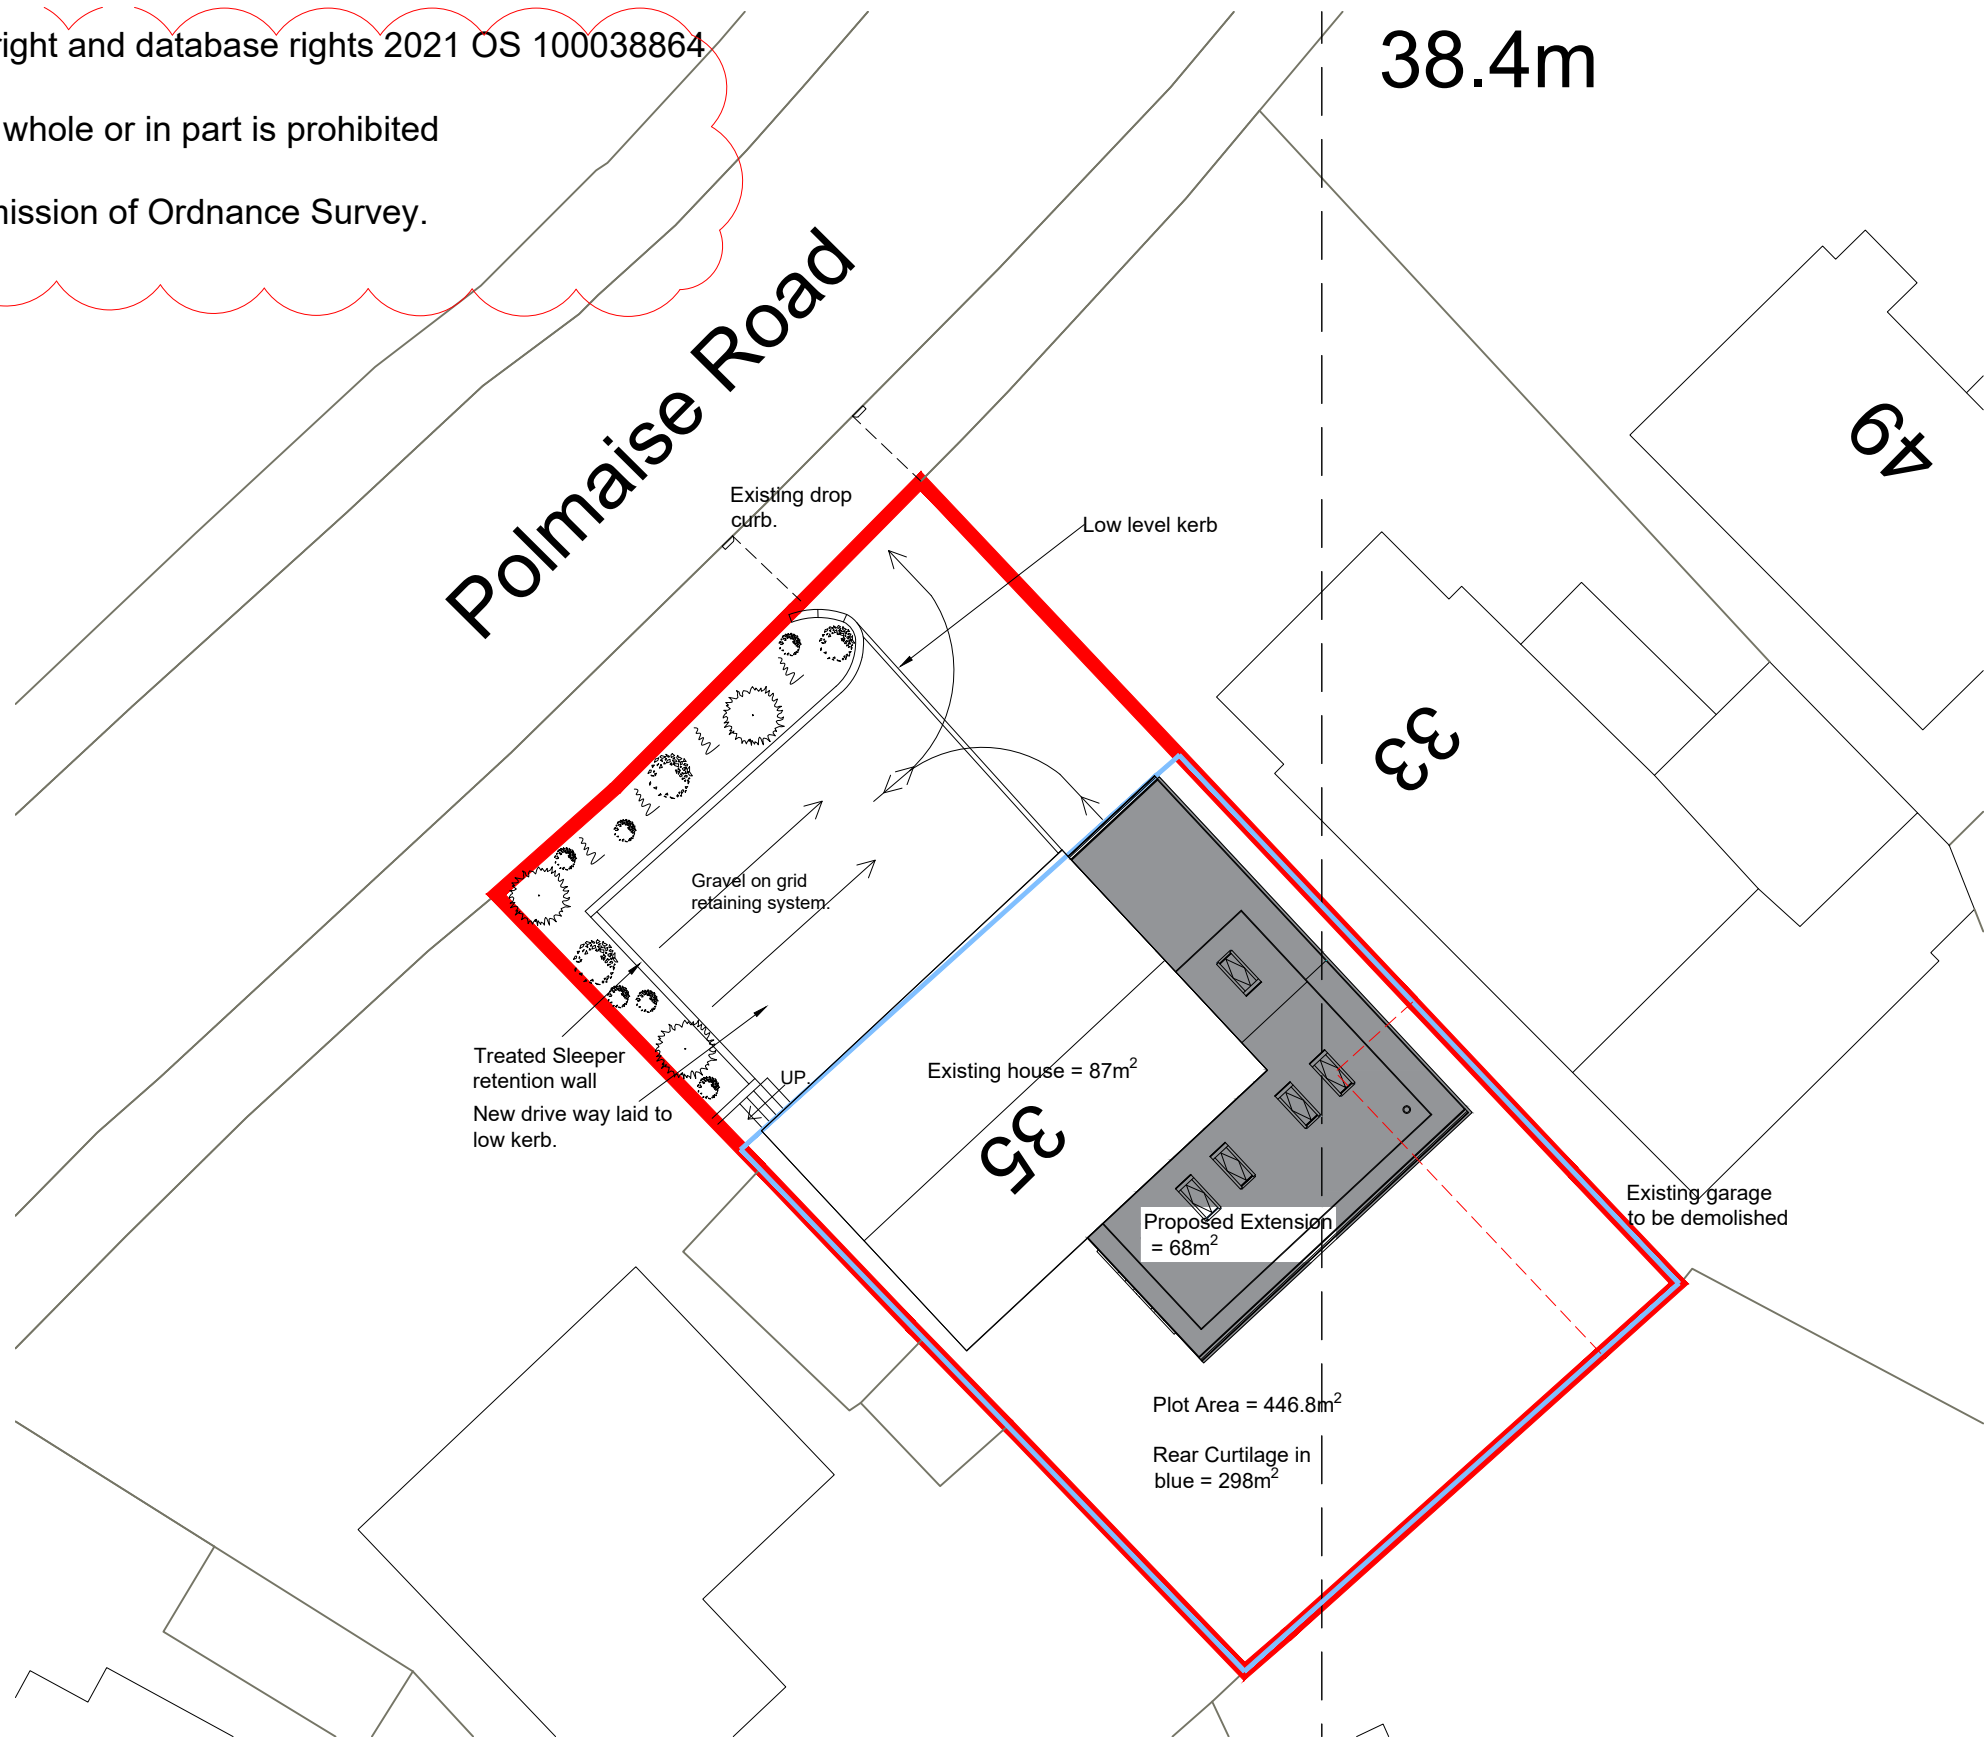

GENERAL NOTES:

1. COPYRIGHT OF AGL
2. DO NOT SCALE OFF THIS DRAWING
3. ALWAYS USE FIGURED DIMENSIONS
4. ANY DISCREPANCIES BETWEEN EXISTING & PROPOSED WORKS TO BE RECORDED
5. THIS DRAWING HAS BEEN CREATED ON COMPUTER AND SHOULD NOT BE ALTERED BY HAND
6. CONTRACTOR TO VERIFY ALL DIMENSIONS AND LEVELS ON SITE BEFORE ORDERING MATERIALS OR COMMENCING WORK.

CDM 2015 regulations


AGL has sought to minimise or remove residual risks where possible as part of the design process.

It is anticipated that other designers and contractors will co-operate to identify any potential construction hazards and to eliminate them where possible. Measures to minimise residual hazards will be reviewed on a regular basis.

This symbol highlights areas of work that require special attention during construction, or residual risks which have been identified by AGL.

AGL recommends that a utility survey to locate and expose existing services prior to works commencing on site be carried out by the Client. The locations noted on the plans are assumed and AGL cannot be liable for incorrect services locations.

SITE PLAN SCALE 1:200

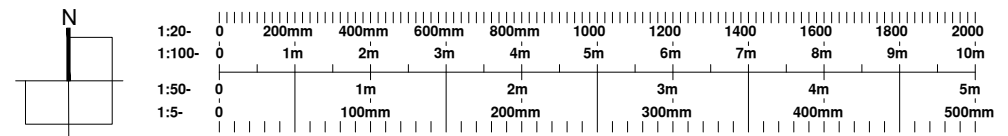

Revisions:

Rev.A 21/11/2023 -SW
Copyright added to drawings

AGL ARCHITECT Architecture | Planning | Project Management
32 Carseview
Bannockburn
Stirling
FK7 8LQ
Tel: 01786 811533, E-mail: info@aglarchitect.co.uk Mob: 07814 139 222 Web: www.aglarchitect.co.uk

Mr & Mrs Morrison
Internal Alts & Extension to Dwelling
35 Polmaise Road,
Torbex.

PROPOSED SITE PLAN

scale	1:200 @A3	date	27.10.23	drawn	SW	status	PLANNING
proj no.	22-142	dwg no.	101	REV	A		