


SC Shaw Designs Ltd
creating beautiful spaces

W: www.sshawdesigns.co.uk | M: 079 8382 2179
E: info@sshawdesigns.co.uk

Axis:

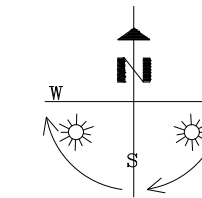

General Notes:

ALL LEVELS, ANGLES AND DIMENSIONS TO BE CHECKED ON SITE PRIOR TO COMMENCEMENT OF WORKS.

THIS DRAWING IS TO BE READ IN CONJUNCTION WITH ALL RELEVANT STRUCTURAL ENGINEERS AND MECHANICAL AND ELECTRICAL ENGINEERS DRAWINGS, DETAILS AND SPECIFICATIONS.

Date	Issue	Revision	Initial

Status:

PLANNING

Client:



Customer:

Mr Tony Fox

Project:

Proposed Windows, and Doors Replacement

Site Address:

35 Main Street
DOUNE, Perthshire,
FK16 6BJ

Sheet Title:

- Location Plan
- Existing Site Plan
- Proposed Site Plan
- Existing Site Images

Scale:	Date:	Drawn:	Checked:
As Shown @ A1	Nov 2023	SCS	SCS


Drawing Ref.

NH1045BD

Sheet No.

B-00

Revision No.:

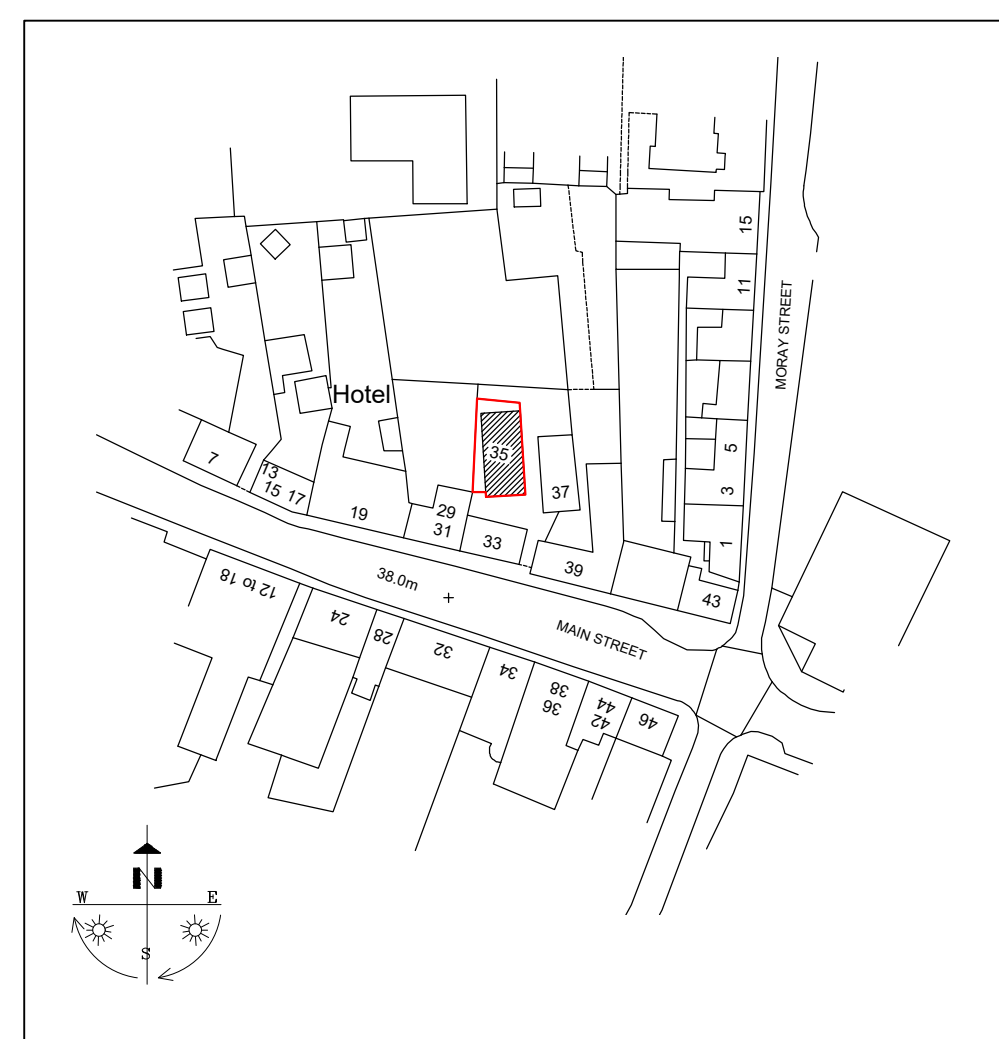

LOCATION PLAN

scale 1:1250 @ A1

