

SC Shaw Designs Ltd
creating beautiful spaces

W: www.sshawdesigns.co.uk M: 079 8382 2179
E: info@sshawdesigns.co.uk


Axis:

General Notes:

ALL LEVELS, ANGLES AND DIMENSIONS TO BE CHECKED ON SITE PRIOR TO COMMENCEMENT OF WORKS.



THIS DRAWING IS TO BE READ IN CONJUNCTION WITH ALL RELEVANT STRUCTURAL ENGINEERS AND MECHANICAL AND ELECTRICAL ENGINEERS DRAWINGS, DETAILS AND SPECIFICATIONS.

To be read in conjunction with Window Schedule

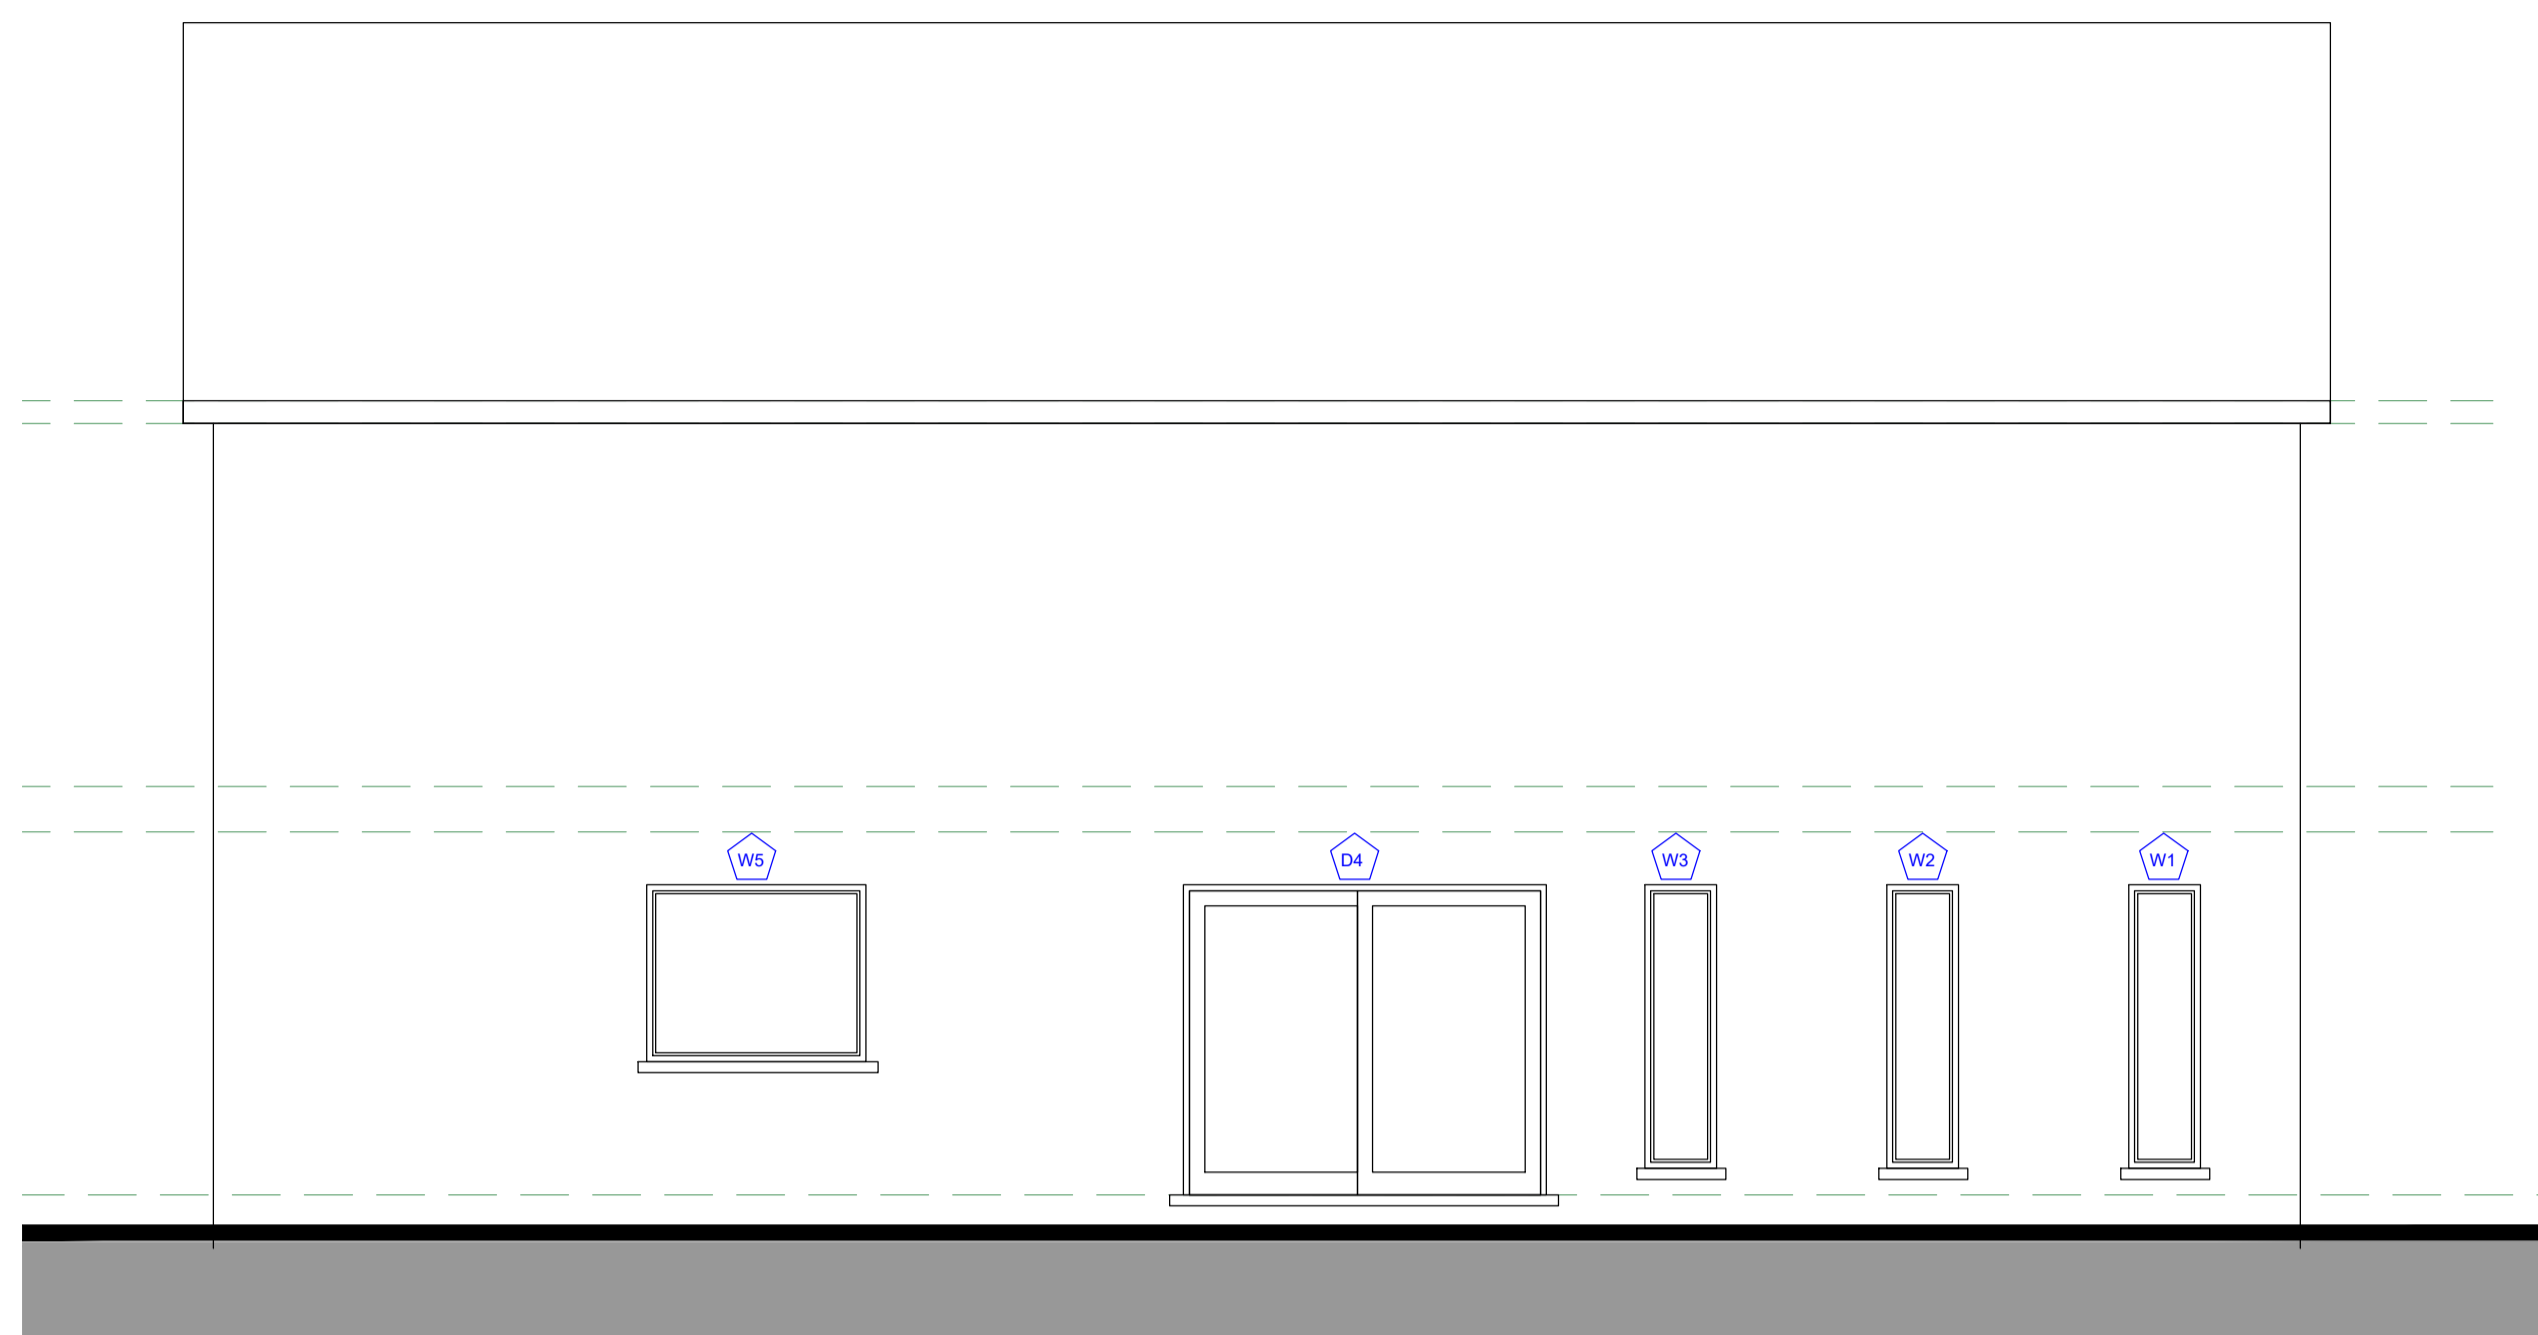



EXISTING EAST ELEVATION

scale 1:50 @ A1

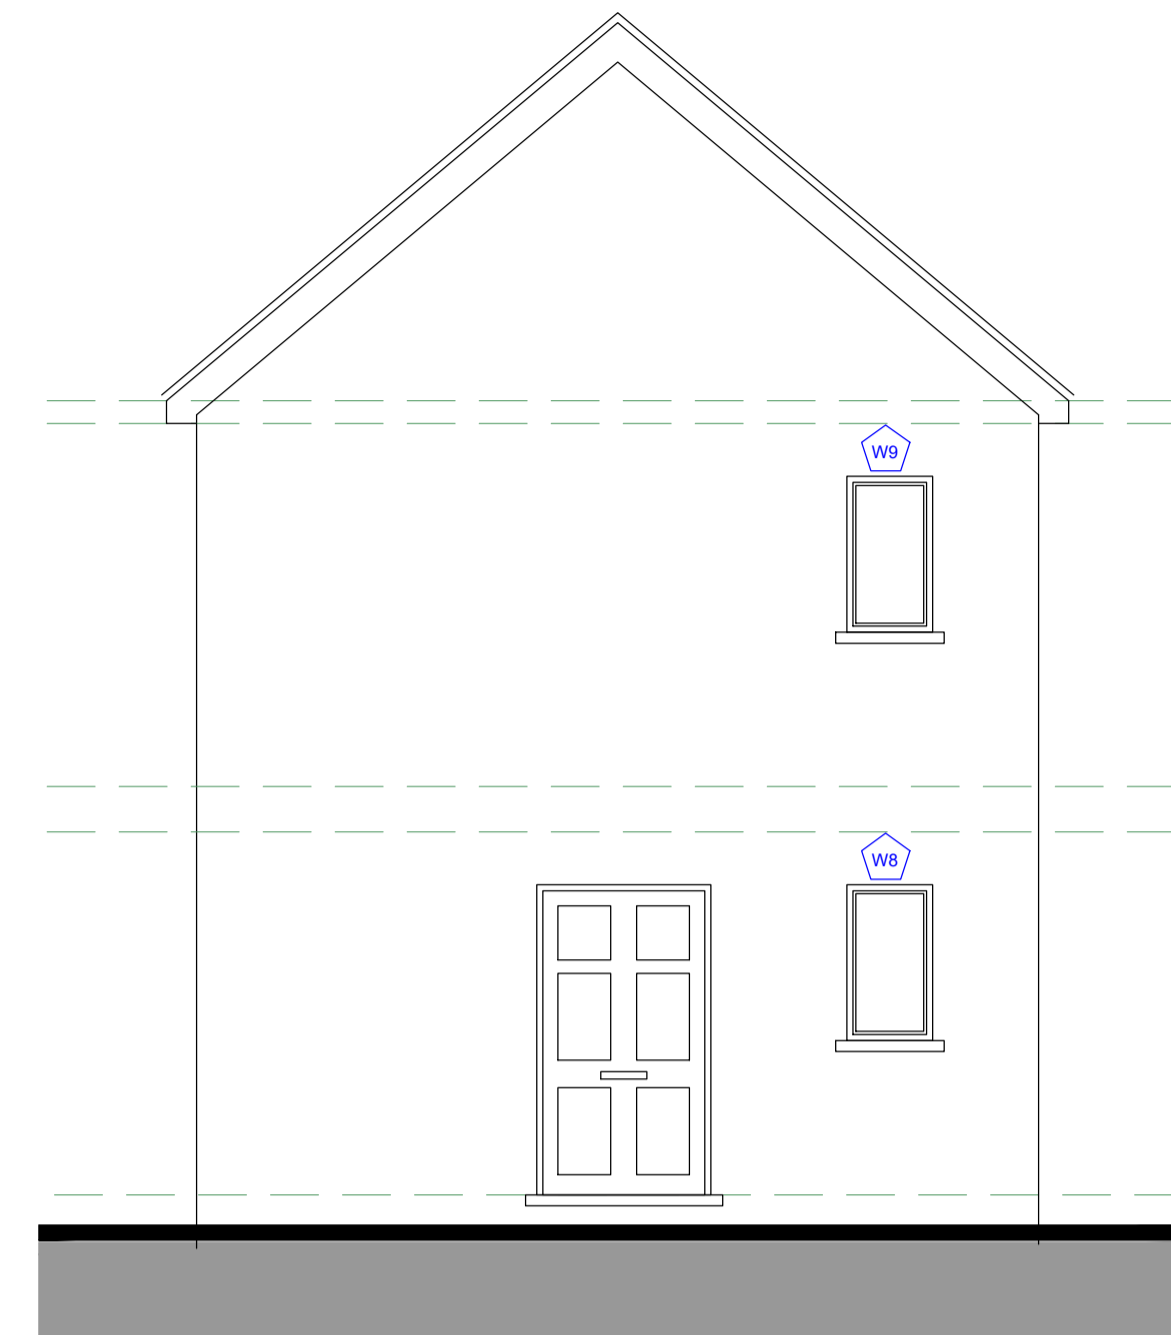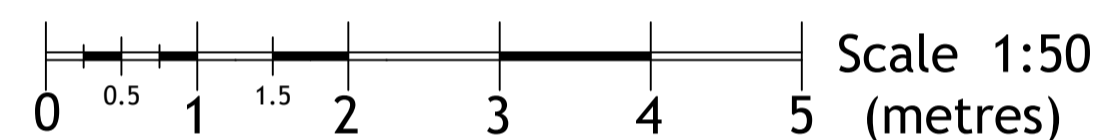



EXISTING NORTH ELEVATION

scale 1:50 @ A1

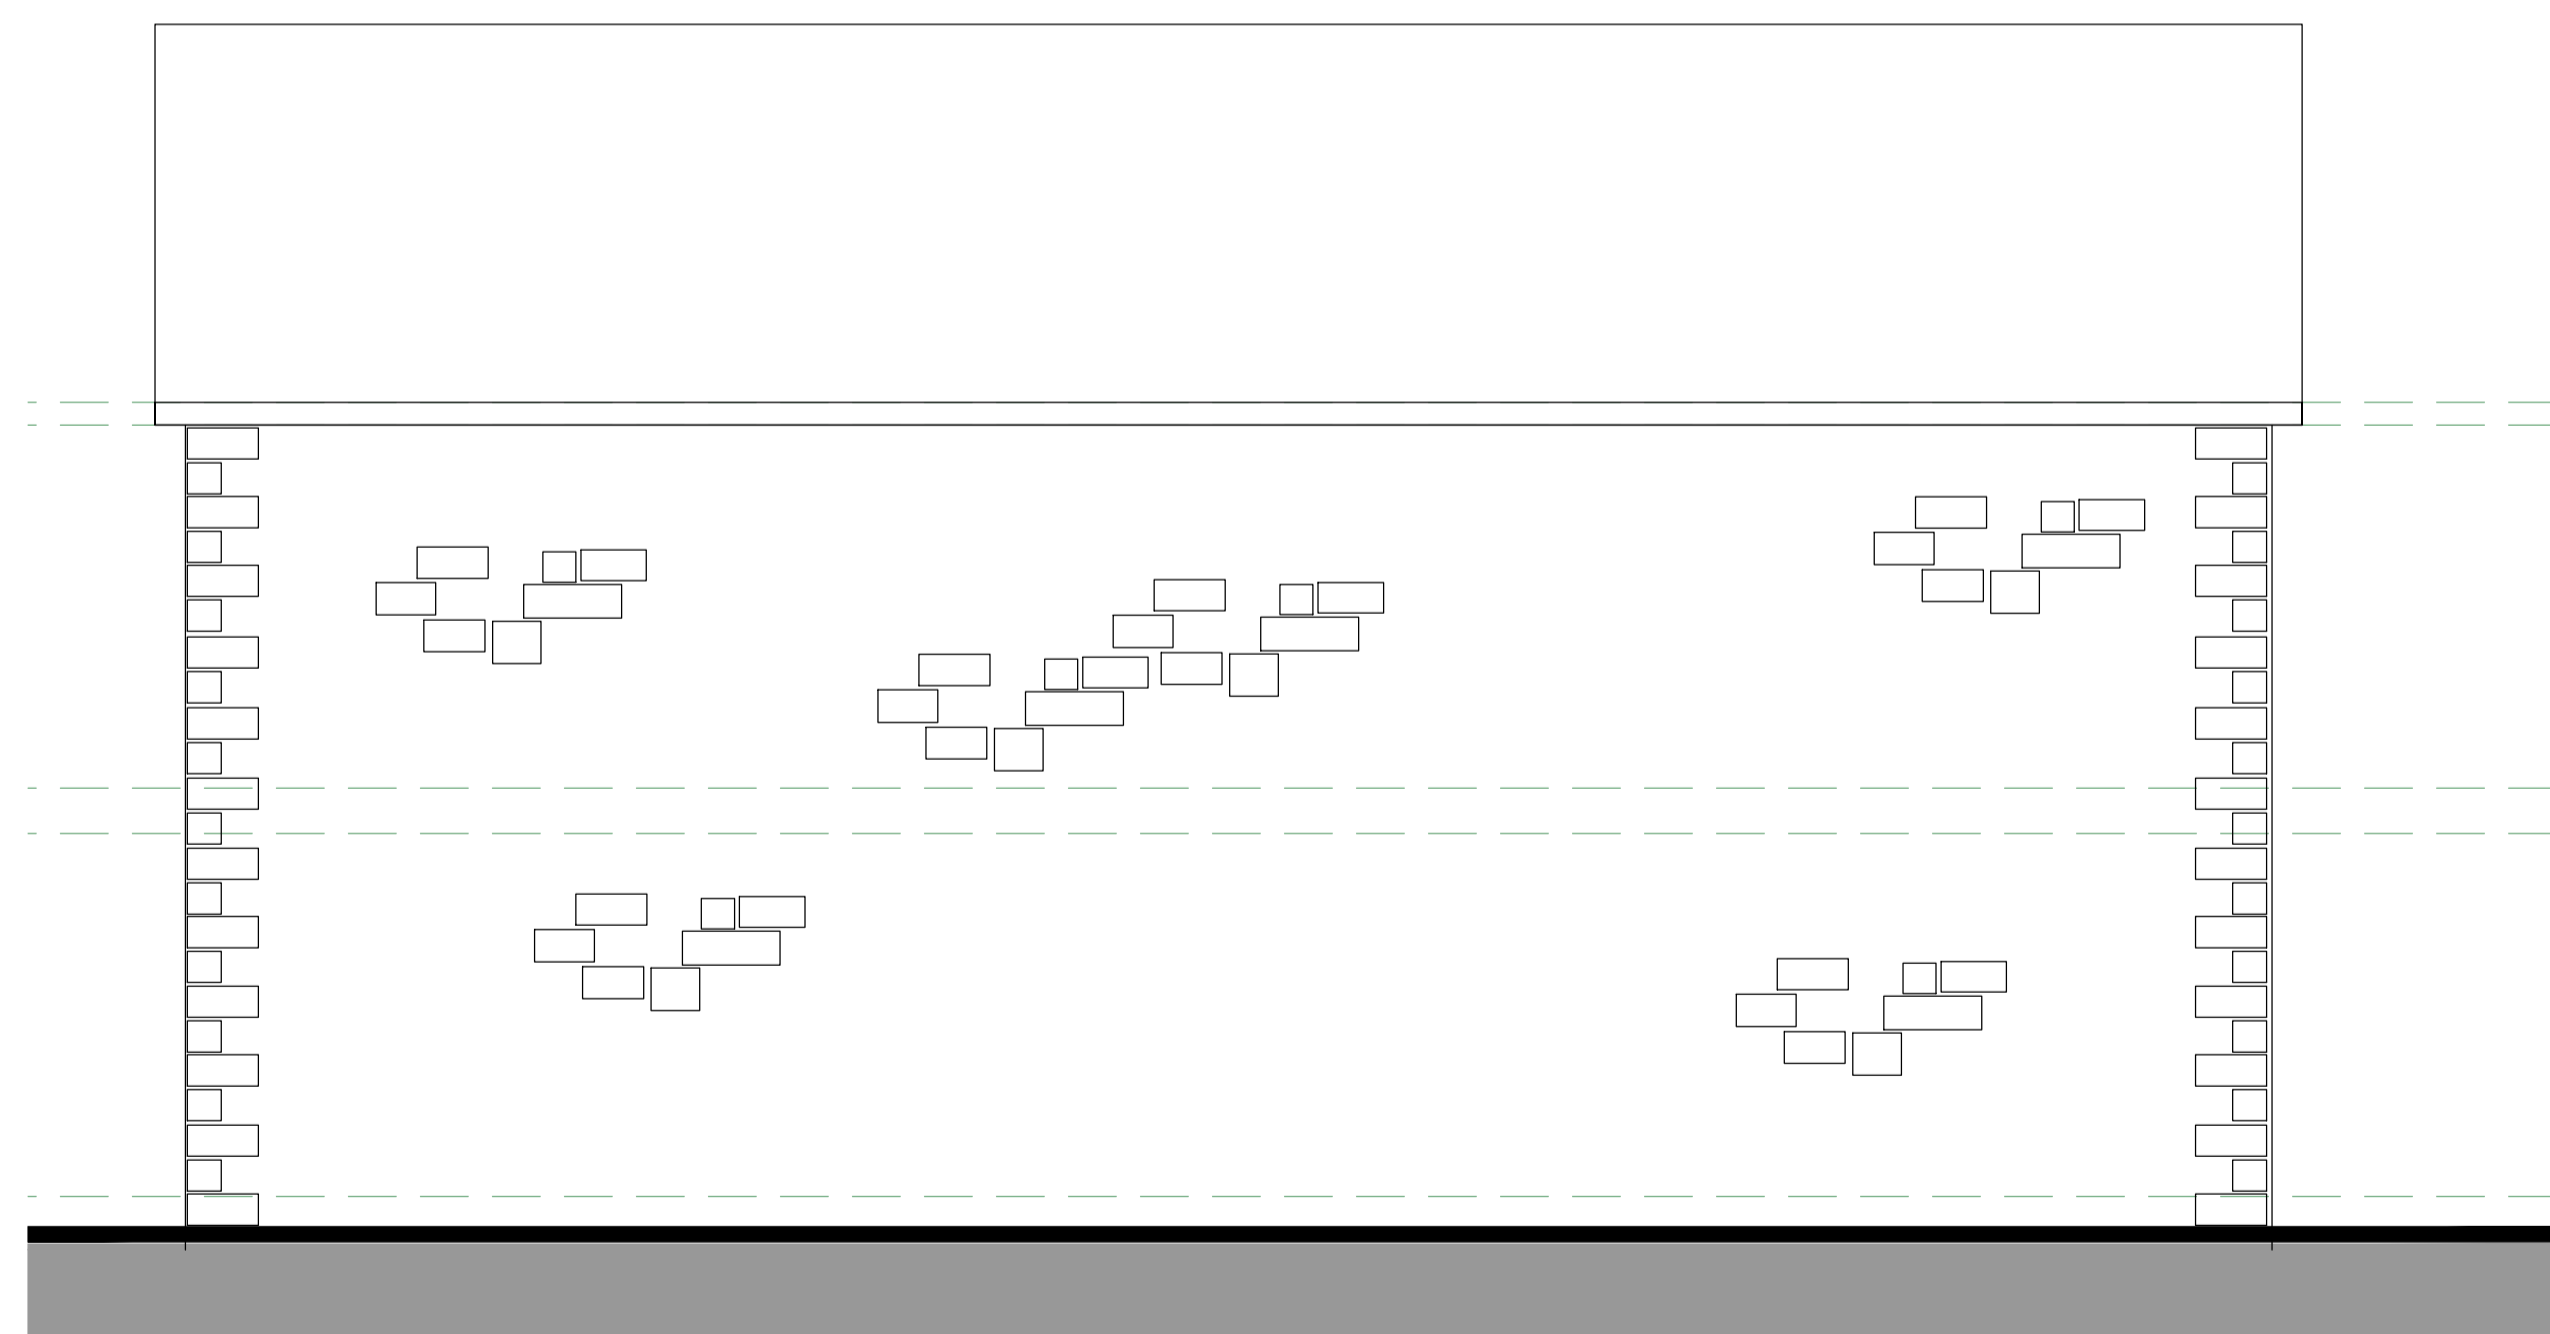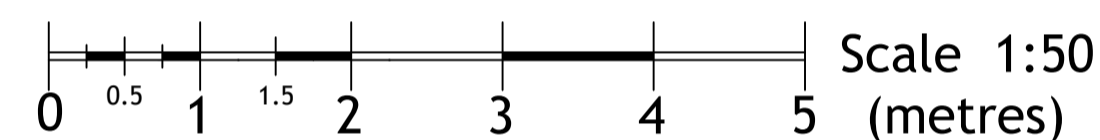


EXISTING WEST ELEVATION

scale 1:50 @ A1

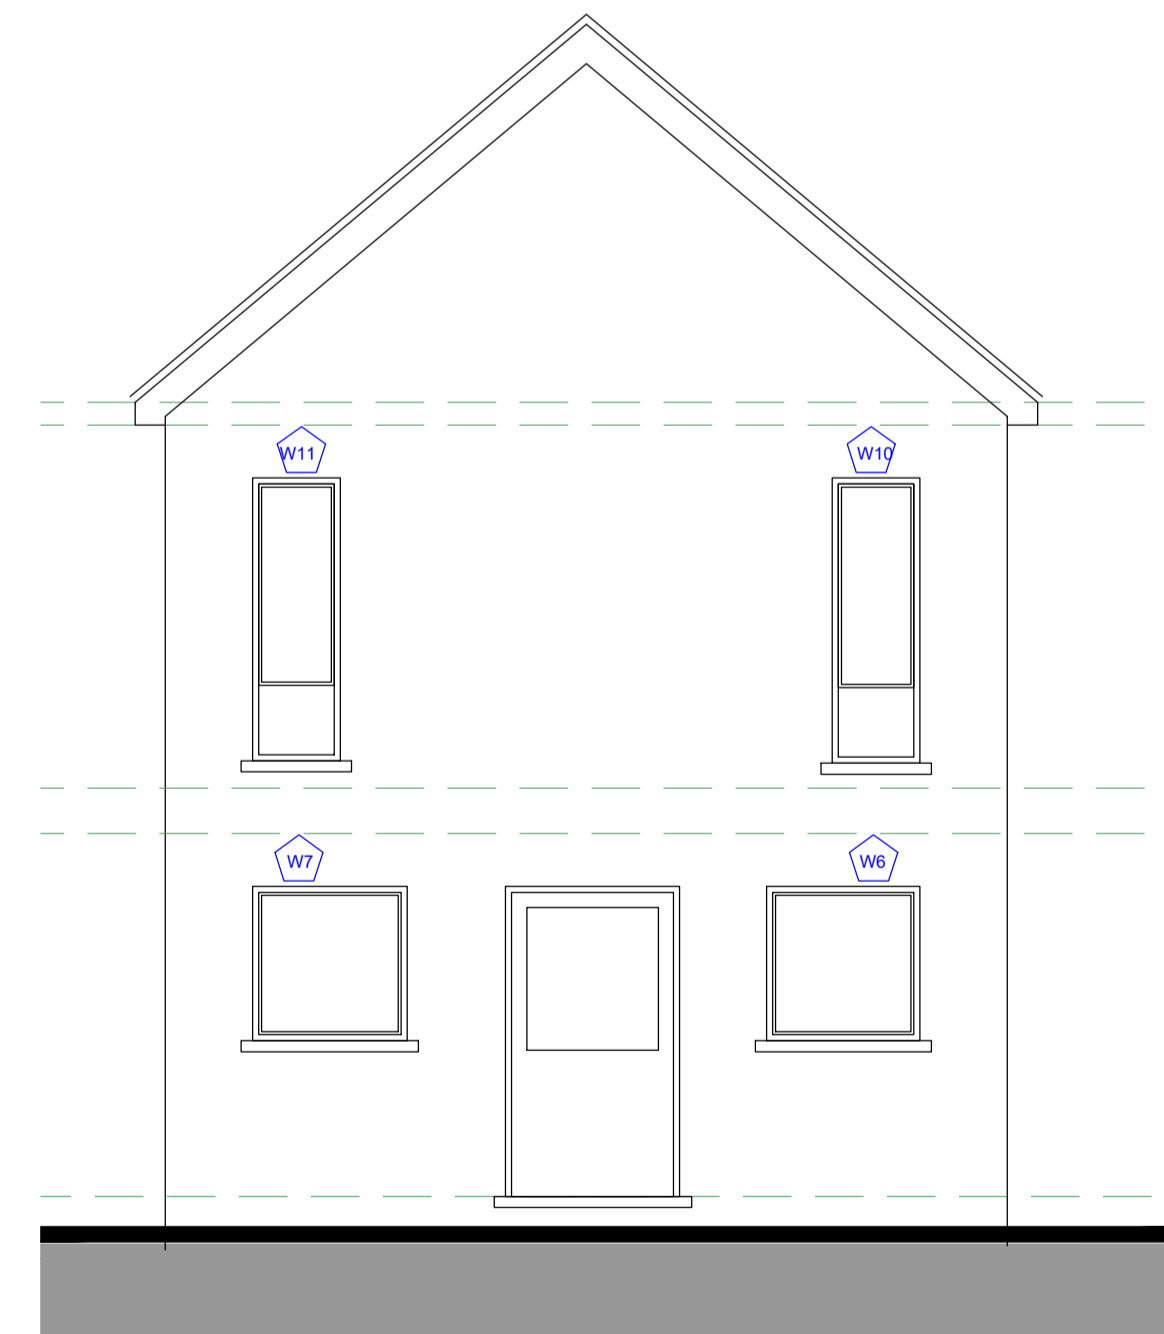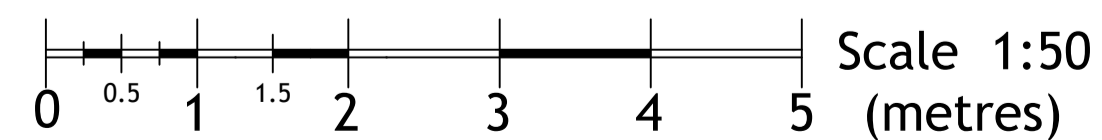

EXISTING SOUTH ELEVATION

scale 1:50 @ A1

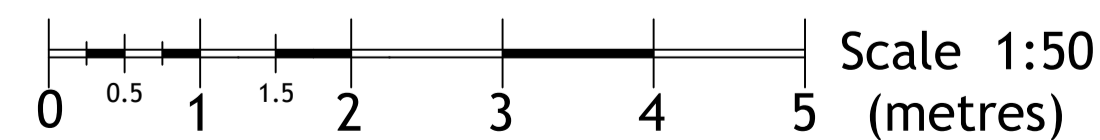

Date	Issue	Revision	Initial

Status:

PLANNING

Client:



Customer:

Mr Tony Fox

Project:

Proposed Windows, and Doors Replacement

Site Address:

35 Main Street
DOUNE, Perthshire,
FK16 6BJ

Sheet Title:

- Existing Elevations

Scale:	Date:	Drawn:	Checked:
As Shown @ A1	Nov 2023	SCS	SCS

Drawing Ref.

NH1045BD

Sheet No.

A-02

Revision No.: