




PROPOSED SIDE ELEVATION

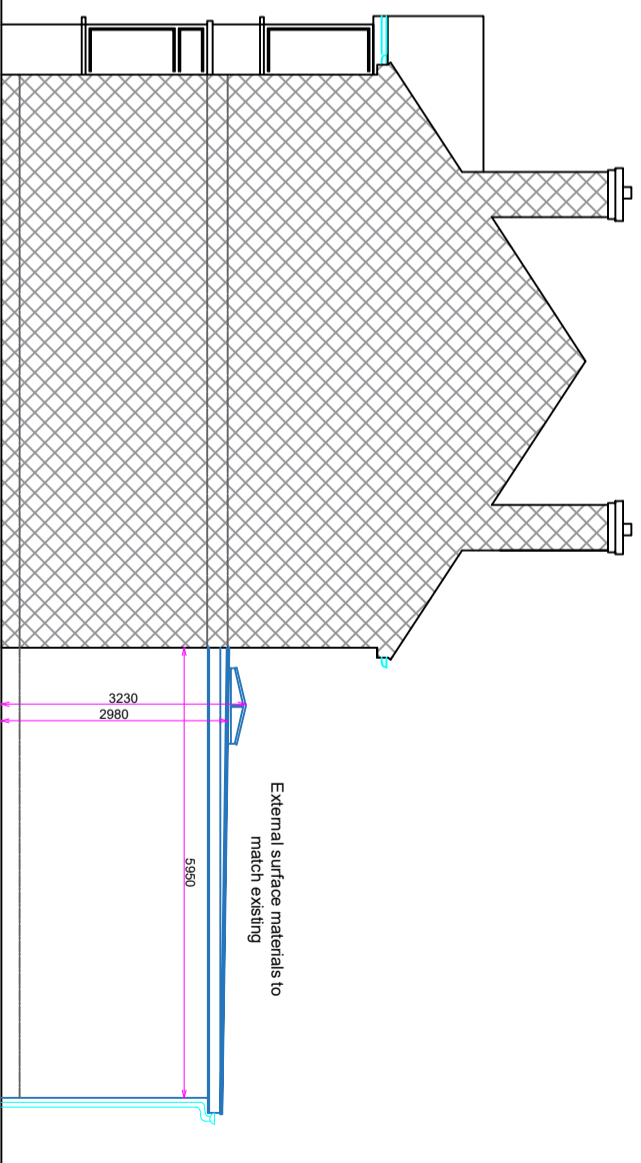

PROPOSED SIDE ELEVATION

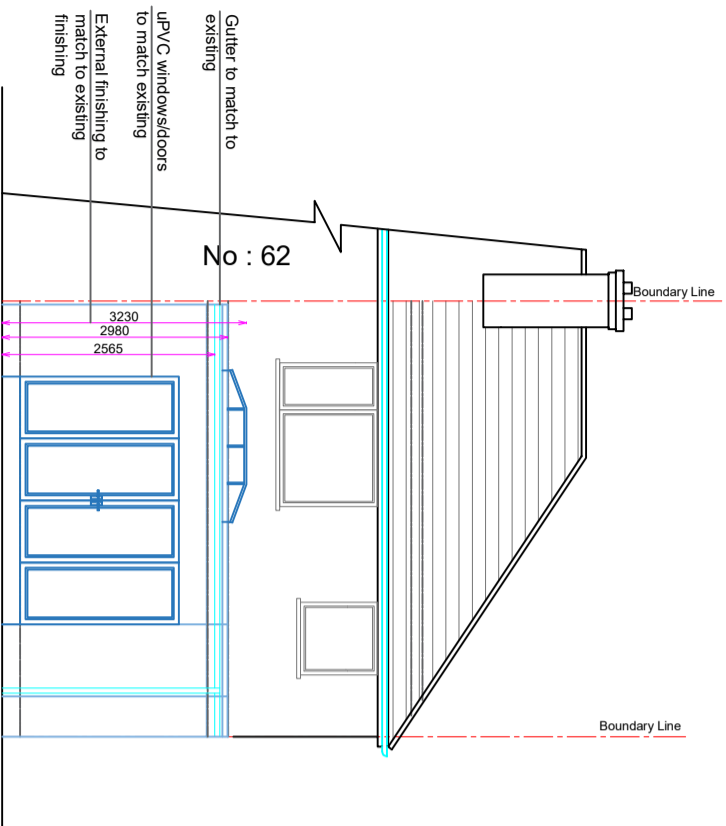

PROPOSED REAR ELEVATION

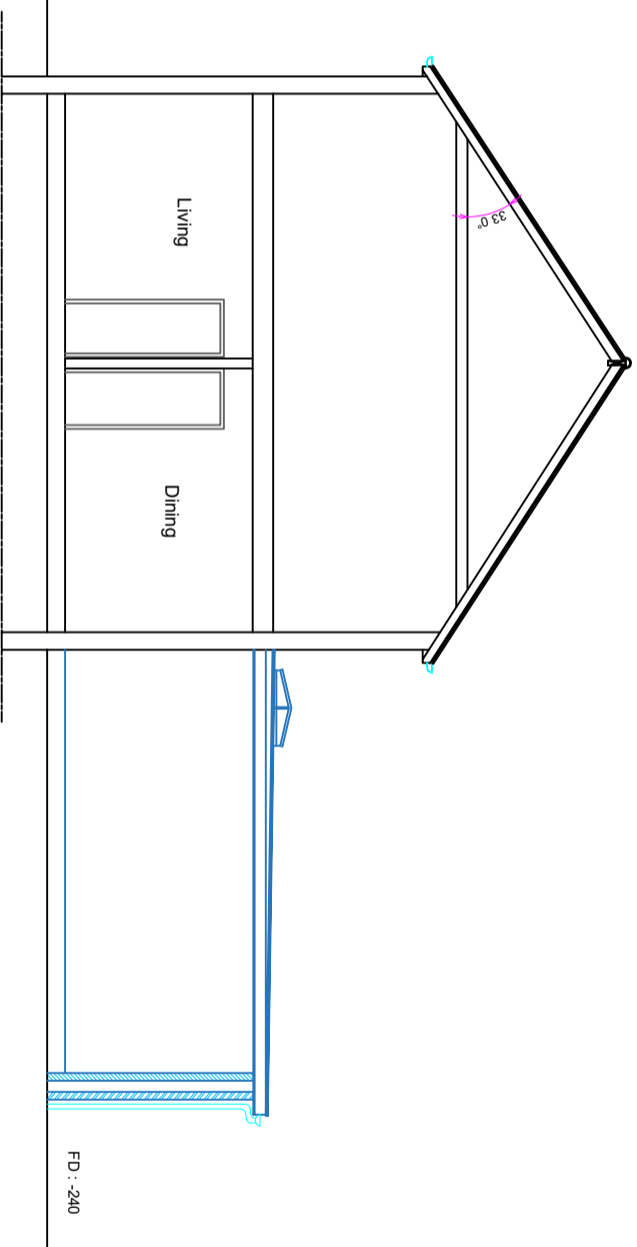

PROPOSED AA SECTION



Scale: 1:100
Date: 17.10.2023
DRG No: 64UPP04

COPYRIGHT :

JOB TITLE : 64 Upper Town Rd.
Greenford UB6 9JF

DRAWING TITLE : Proposed Elevations
Proposed Section

SCALE : 1/100

Date : 17.10.2023

DRG No : 64UPP04